
 HOMES DESIGN	40 WISE LANE MILL HILL LONDON NW7 2RE MOB: 07946 872537		title PROPOSED LEFT-SIDE ELEVATIONS	
			project 139 Constantine Road London NW3 2LR	
			drawing no ABC361/2003	
			drawn by R. L	contract no. ABC361
	www.homesdesignltd.co.uk		scale 1:100 @ A3	date 11/2023

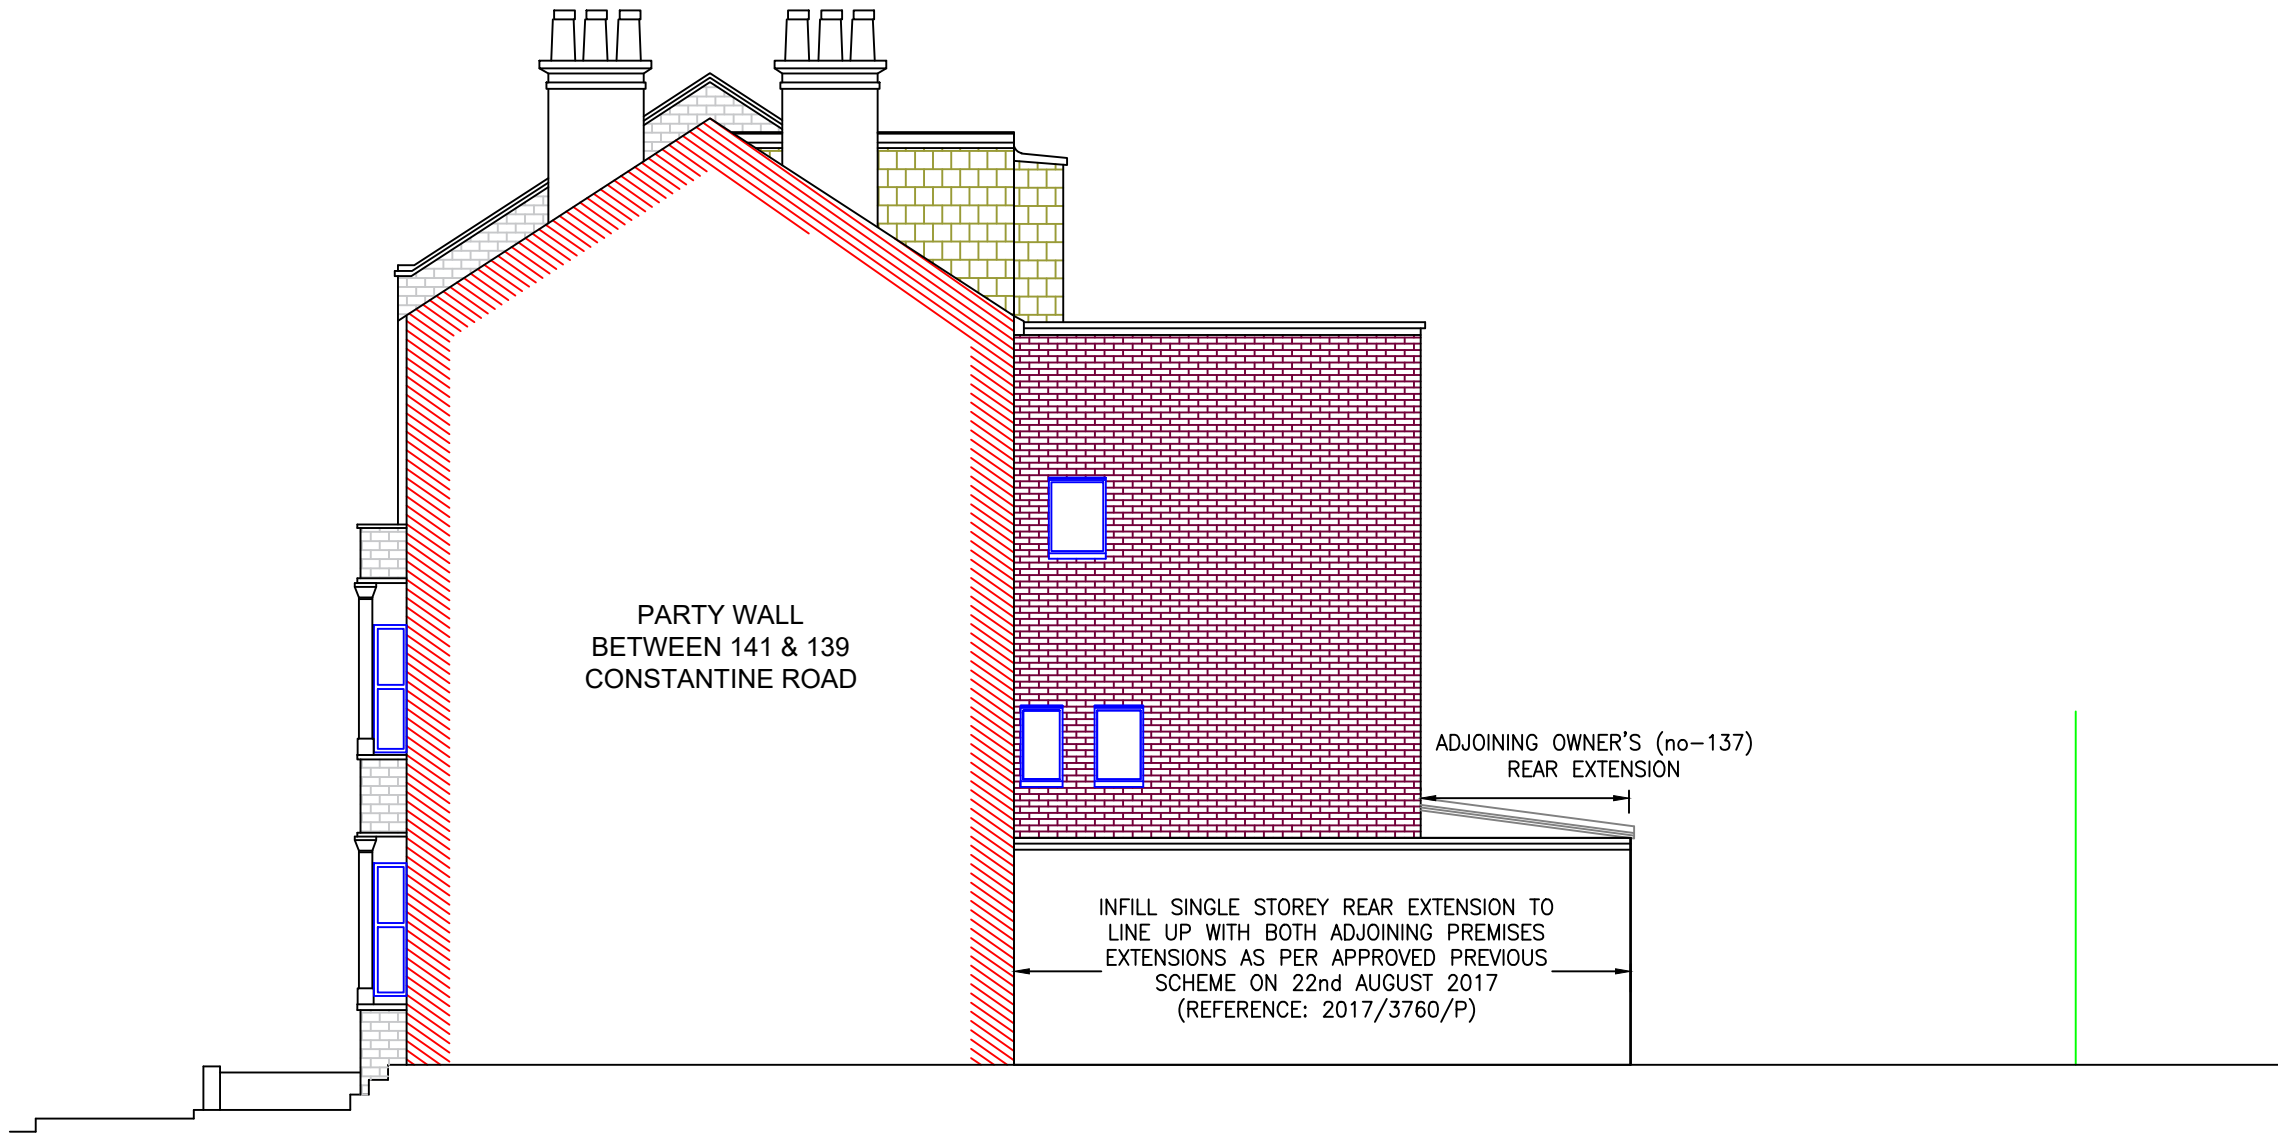

PROPOSED LEFT SIDE ELEVATION

