



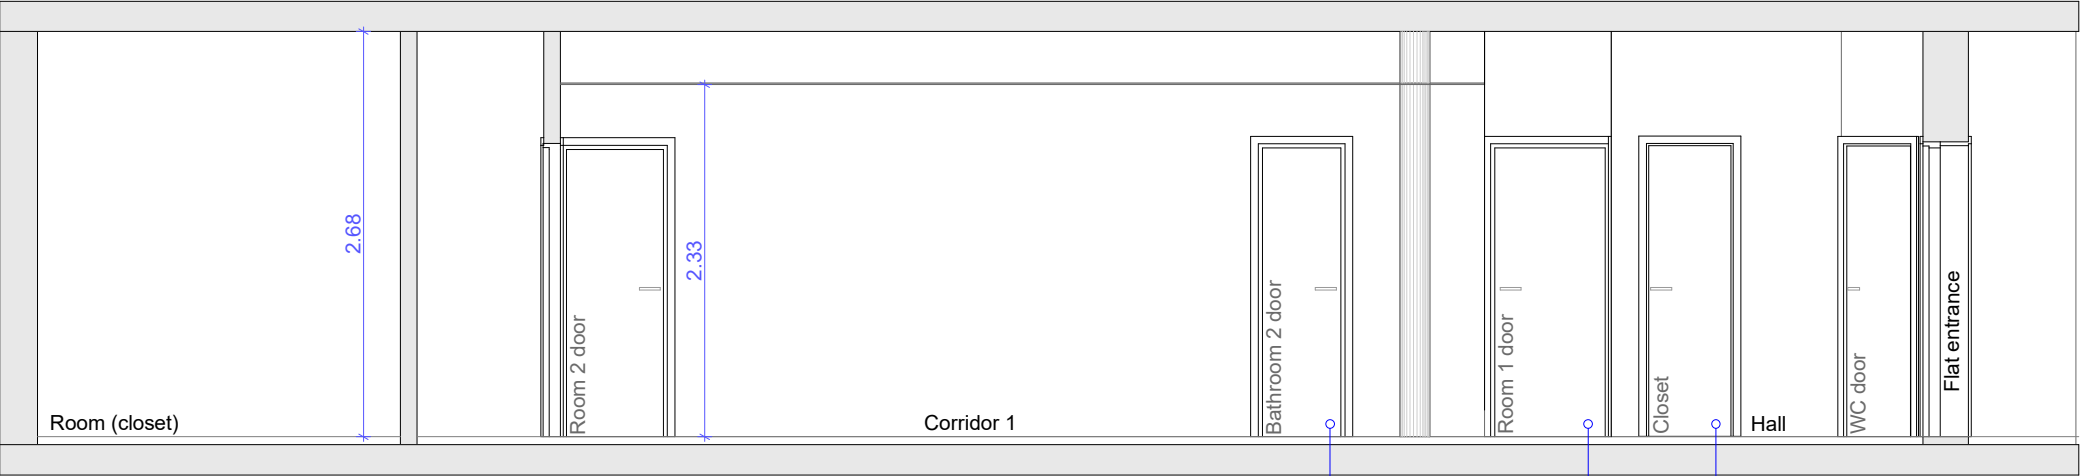

Section A-A /
Internal elevation

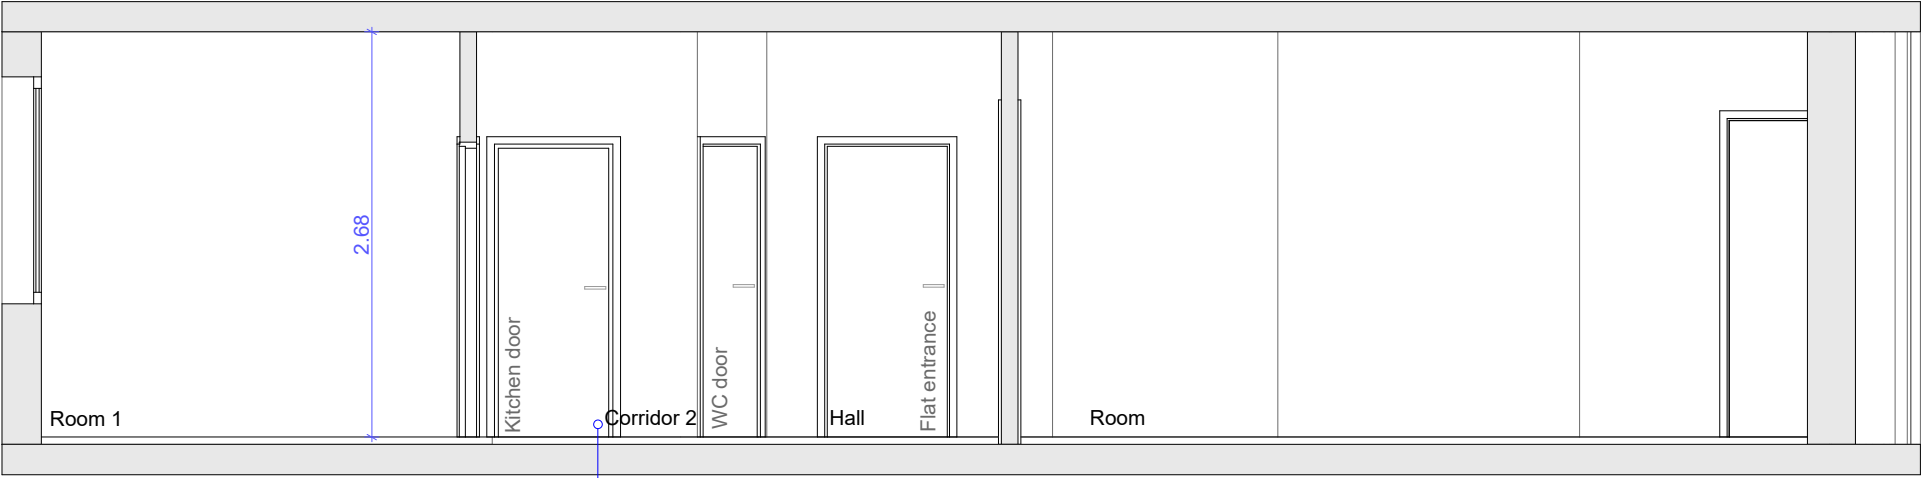

Section B-B /
Internal elevation

SYNTHESIS ARCHITECTURE AND WELLBEING LTD

Dr Evangelia Chrysikou, Architect ARB (Reg.No 08211J)

Mobile No: +44 7827 571927
E-mail: syn-thesis@hotmail.com

Client

Lysandros Kallergis and Eleni Karnoupaki

Project

Internal alterations of apartment 49 at Regency Lodge, Adelaide Road,
NW3 5ED

Drawign Title

Sections/internal elevations - existing
(AA and BB)

Drawing No

A - 03

Scale

1:50

Date

October 2023

1:50 at A3

Rev No