



Section C-C / Internal elevation
 Proposed bathroom door position/access from corridor 1 Photo 11
 Proposed room 1 door position
 Proposed kitchen door position

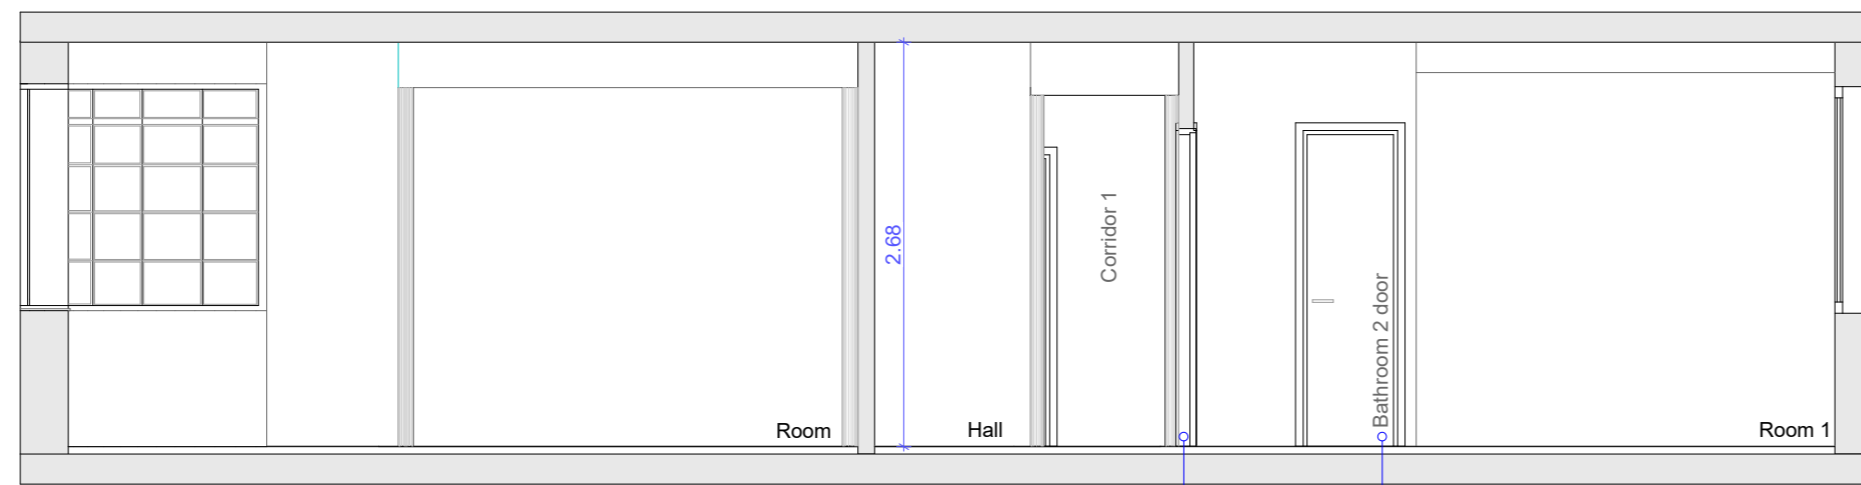

Section D-D / Internal elevation
 Proposed room 1 door position Photo 6
 Proposed bathroom 2 door position Photo 6

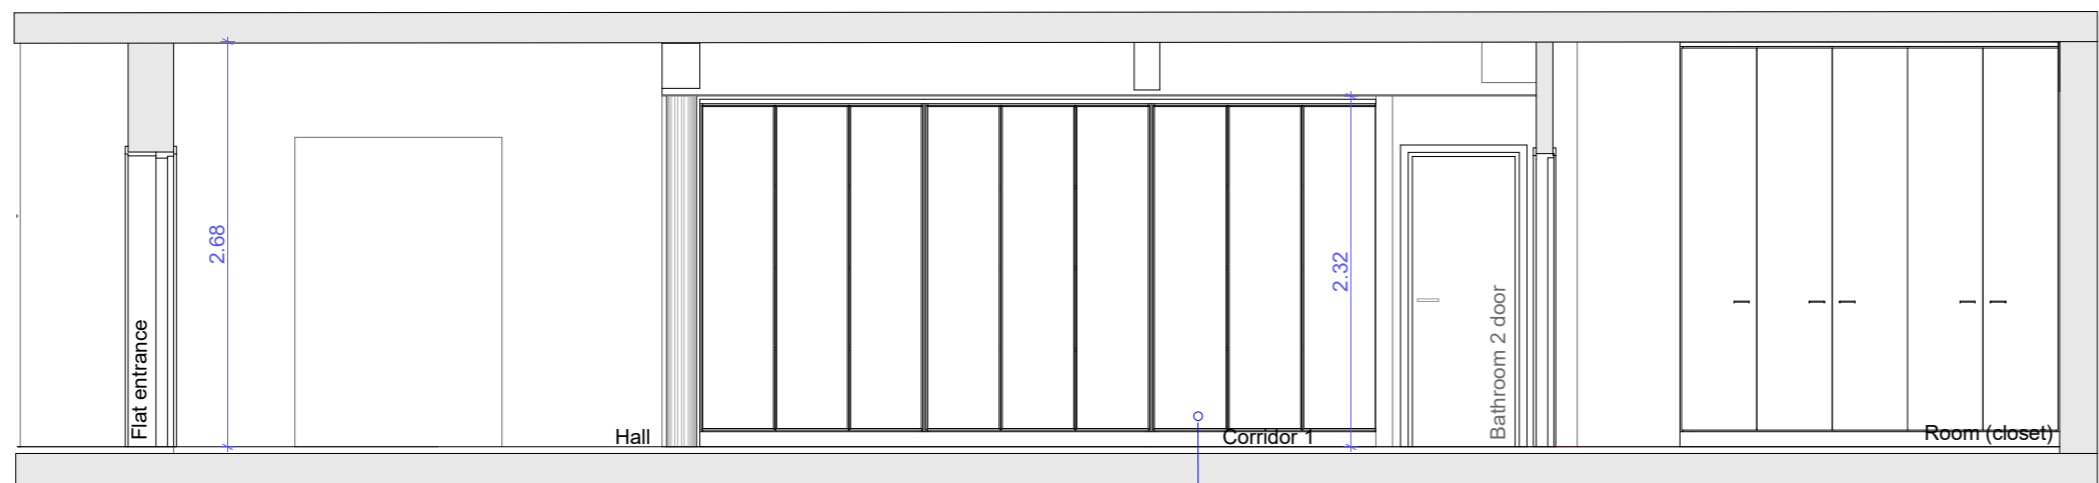

Section E-E / Internal elevation
 Proposed new closet space at the corridor Photo 12

SYNTHESIS ARCHITECTURE AND WELLBEING LTD

Dr Evangelia Chrysikou, Architect ARB (Reg.No 08211J)

Mobile No: +44 7827 571927
 E-mail: syn-thesis@hotmail.com

Client

Lysandros Kallergis and Eleni Karnoupaki

Project

Internal alterations of apartment 49 at Regency Lodge, Adelaide Road, NW3 5ED

Drawign Title

Sections/internal elevations- proposal (CC, DD and EE)

Drawing No

A - 06

Scale

1:50

Date

October 2023

1:50 at A2

Rev No