London | Athens www.opsisdesign.com

OPSISDESIGN

DEMOLITION LEGEND

EXISTING WALLS, DOORS, STAIRCASE

EXISTING JOINERY, SANITARYWARE

AND EQUIPMENTS TO BE REMOVED.

INFRASTRUCTURE TO BE SAFELY

ALL REDUNDANT PIPES TO BE

ALL EXISTING ELECTRICAL

REMOVED AND BE DISPOSED OFF

REMOVED BY A COMPETENT PERSON.

ELECTRICAL REMOVALS

INFRASTRUCTURE AND FINISHES TO BE

ALL REDUNDANT CABLES IN WALLS TO

1.5

DESCRIPTION

SAFELY REMOVED BY CONTRACTOR.

BE REMOVED AND BE DISPOSED OFF

PLUMBING REMOVALS

AND WINDOWS TO BE REMOVED.

ALL EXISTING PLUMBING

WHERE POSSIBLE.

WHERE POSSIBLE.

1:40 / A3

1:25 / A1 1:50 / A3

REV.

0 0.5

DATE

ADDRESS: 9 Mount Square, Hampstead, London NW3 6SY, UK

TITLE: LOWER GROUND FLOOR DEMOLITION PLAN

SCALE:

1:25 (A1) / 1:50 (A3)

NC

PLANNING

STAGE:

DRAWN:


2309


THE MOUNT SQUARE

CLIENT:

PROJECT NO .:

PROJECT NAME:

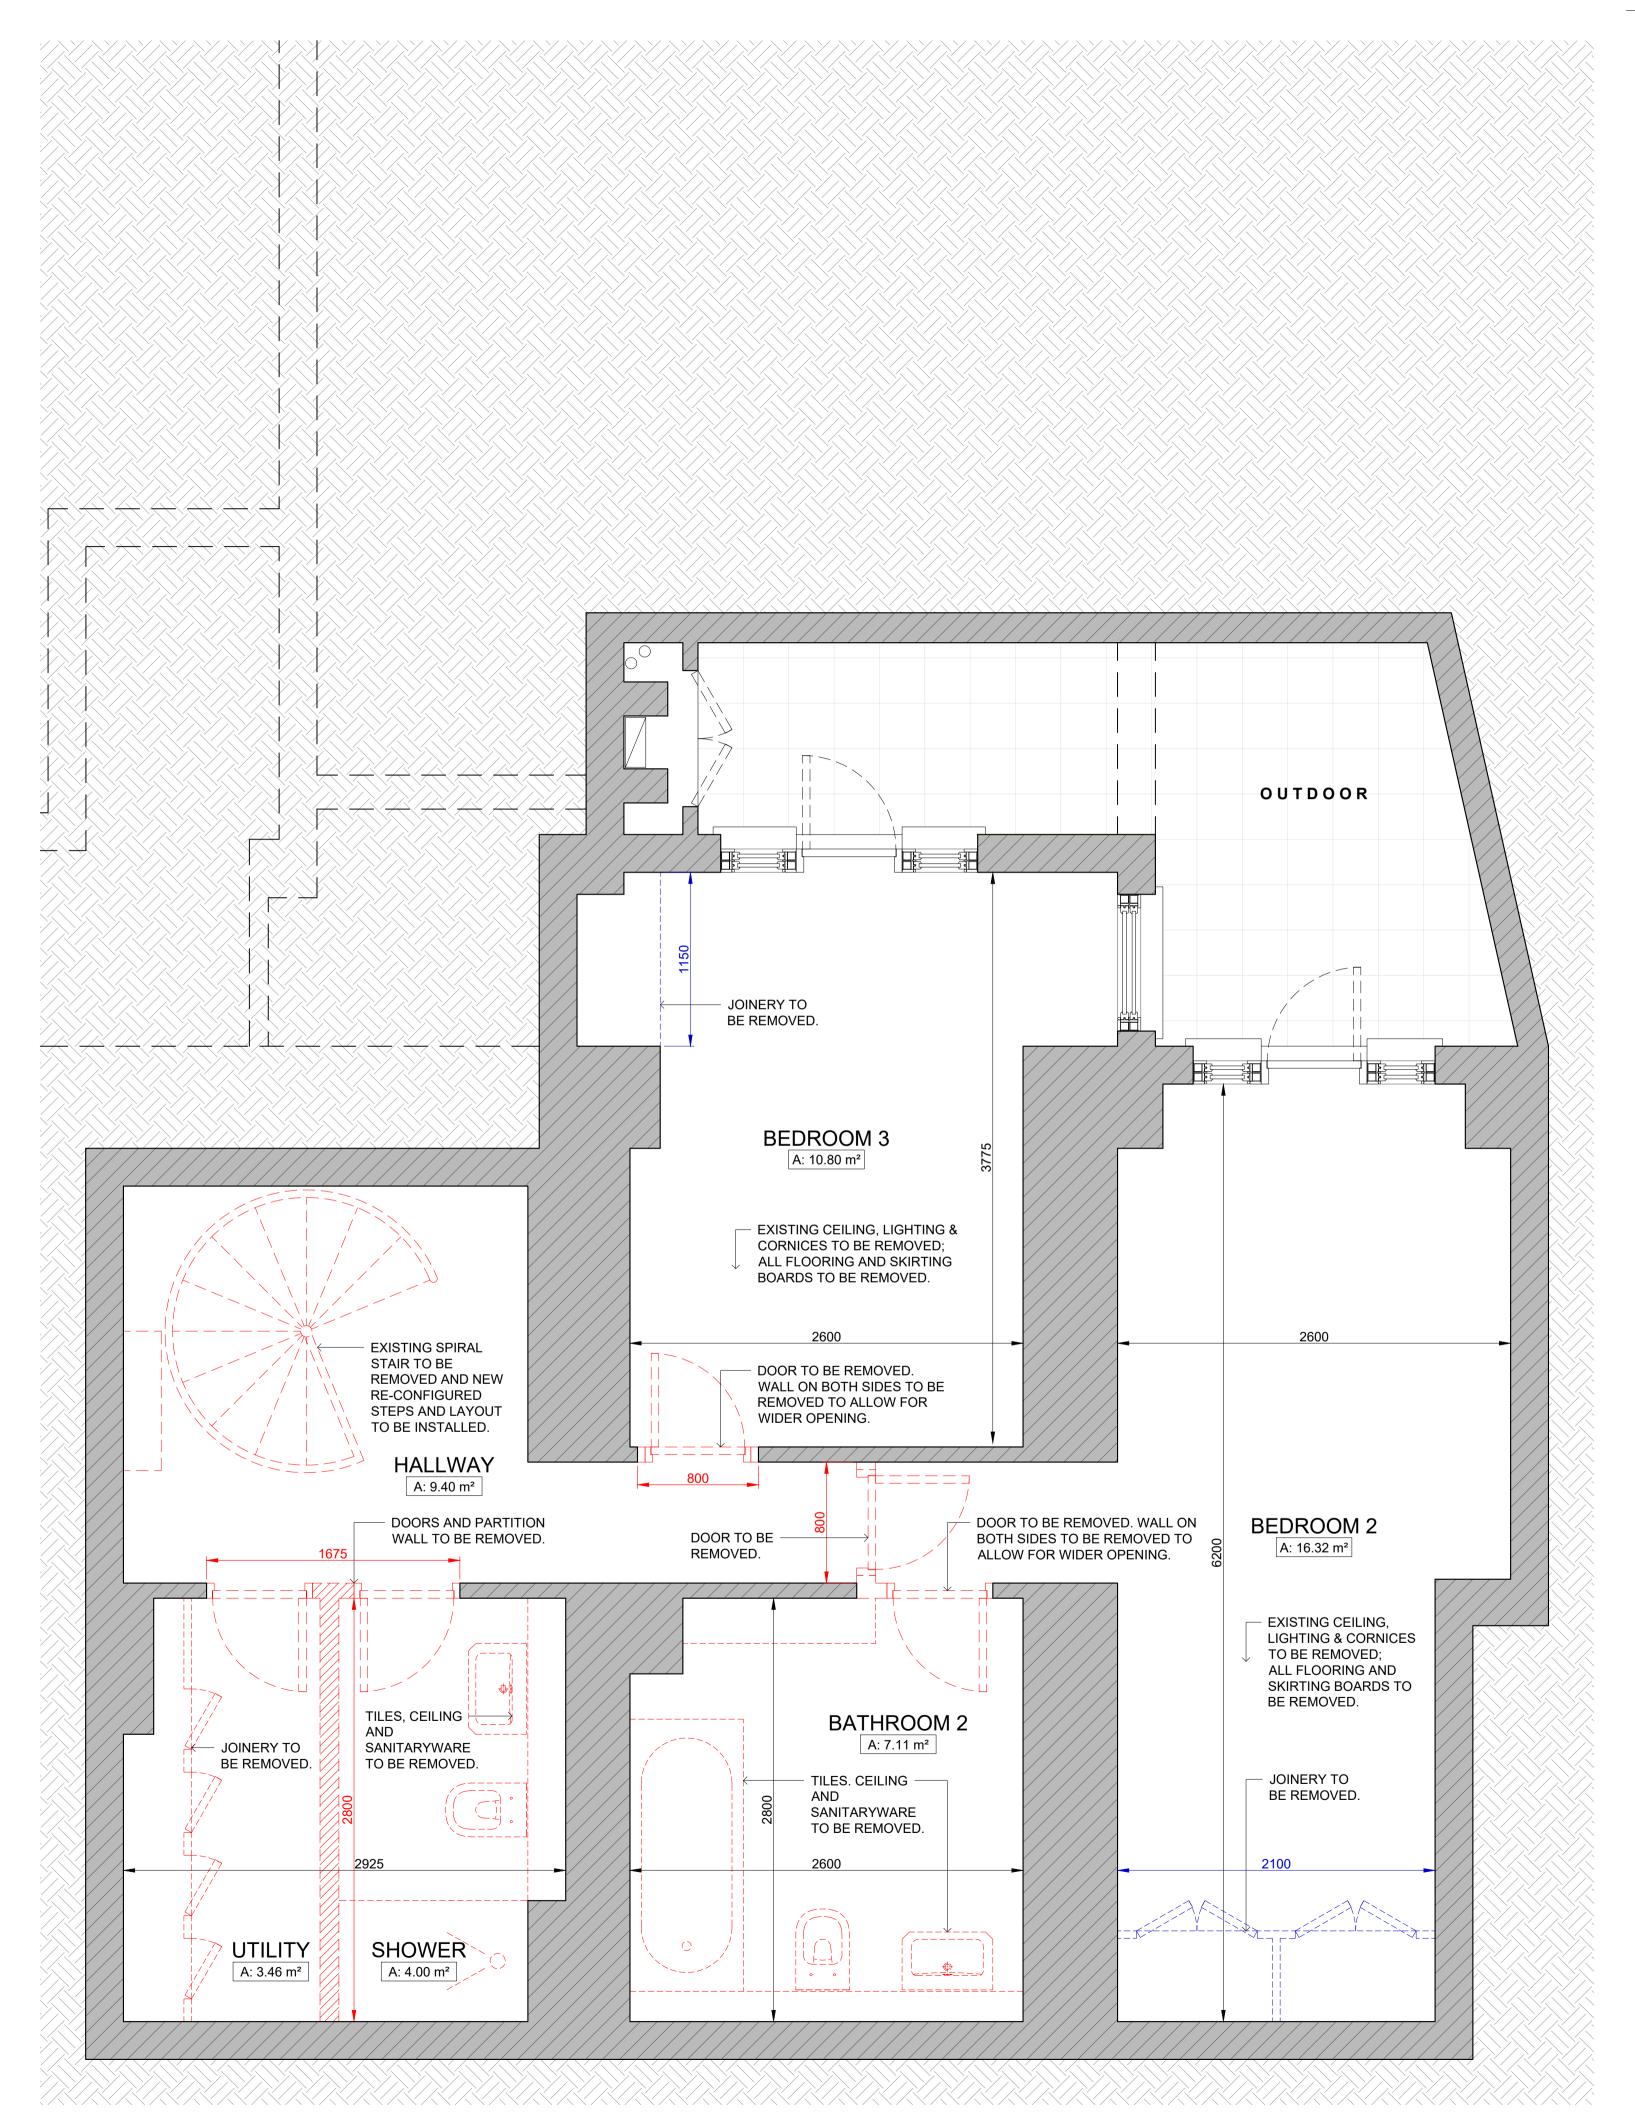

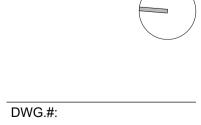

A-102-LG DATE: 09-NOV-2023 CHECKED: GM / NT

REVISION: