




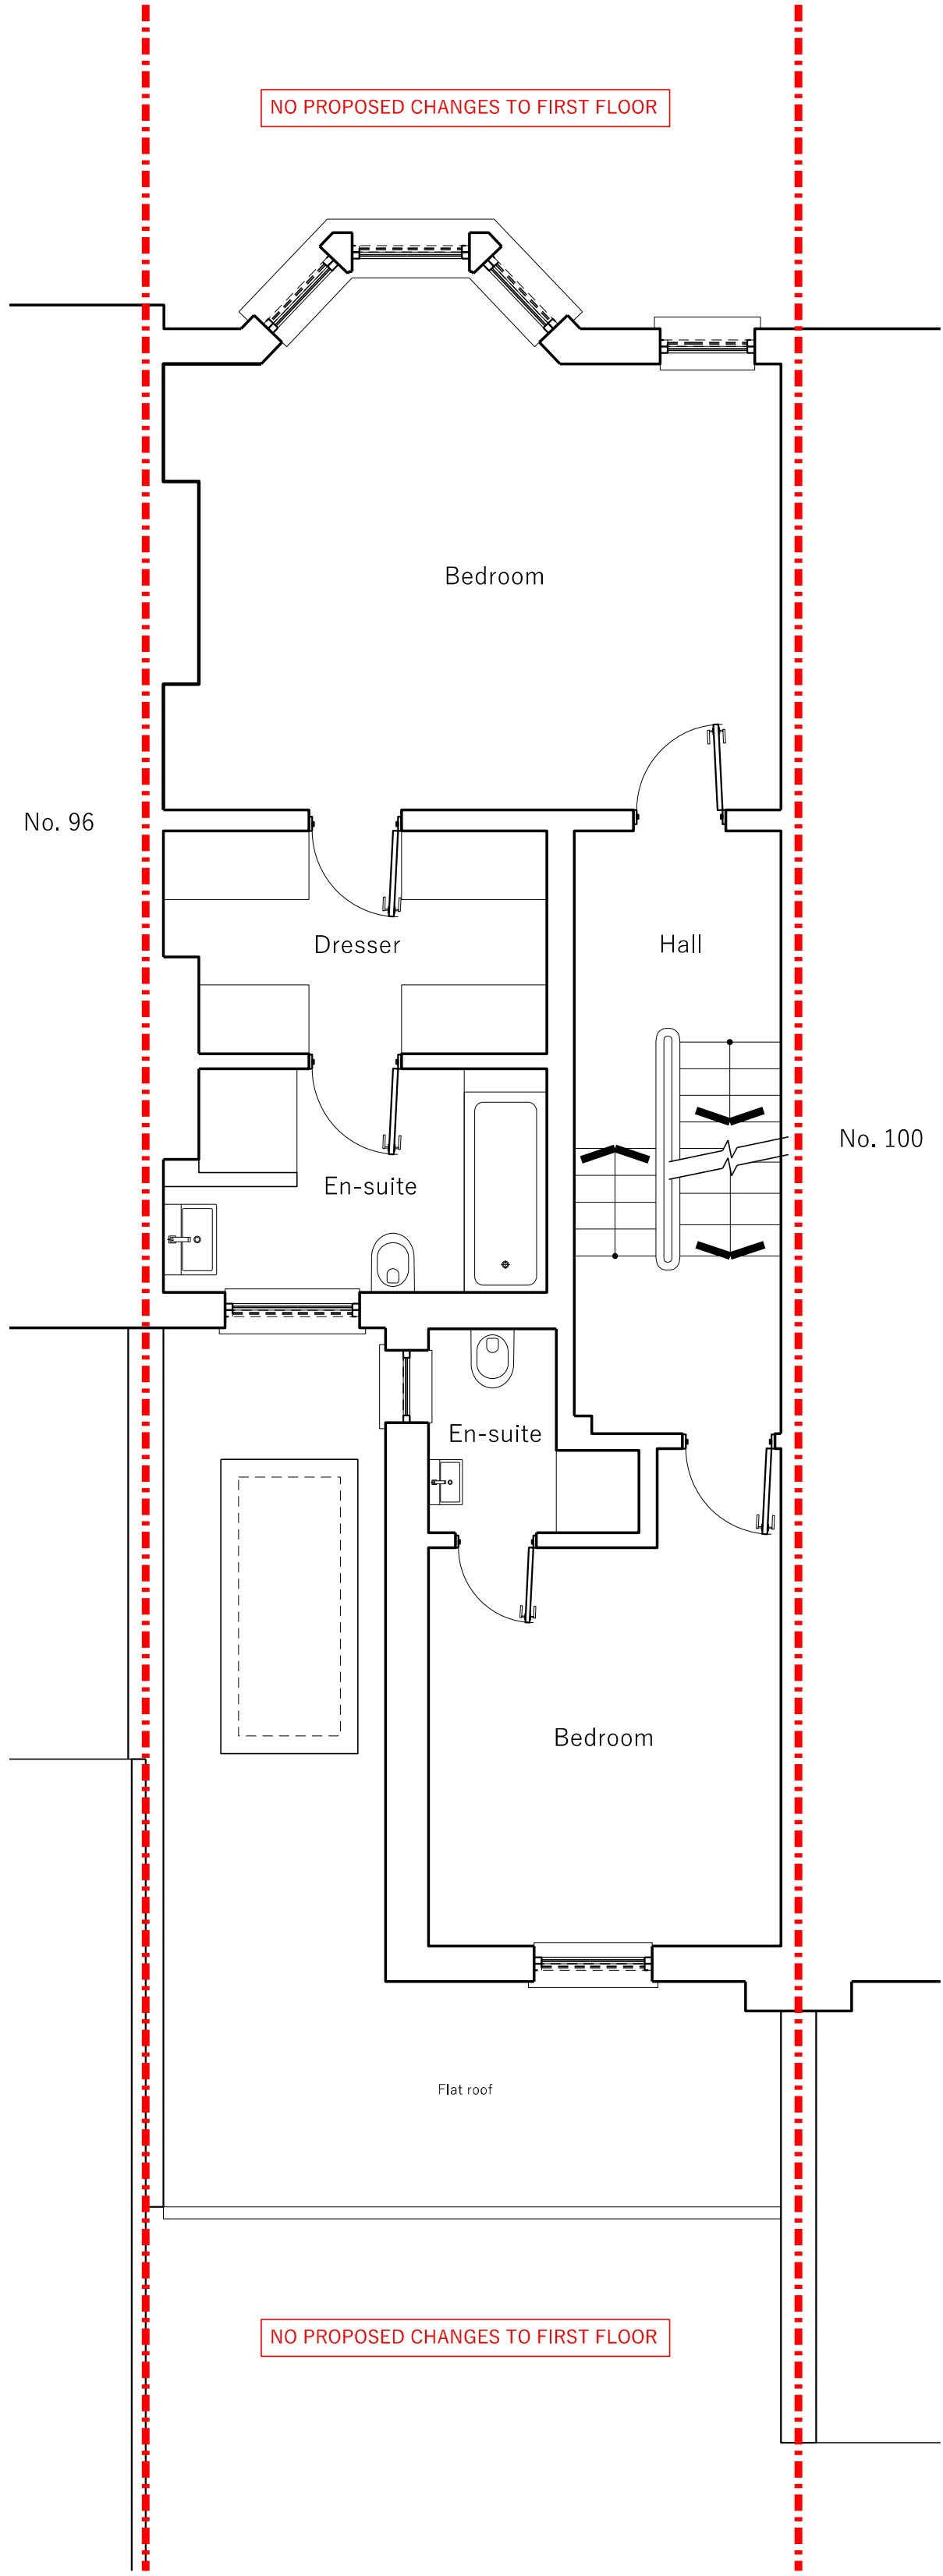


Proposed First Floor Plan

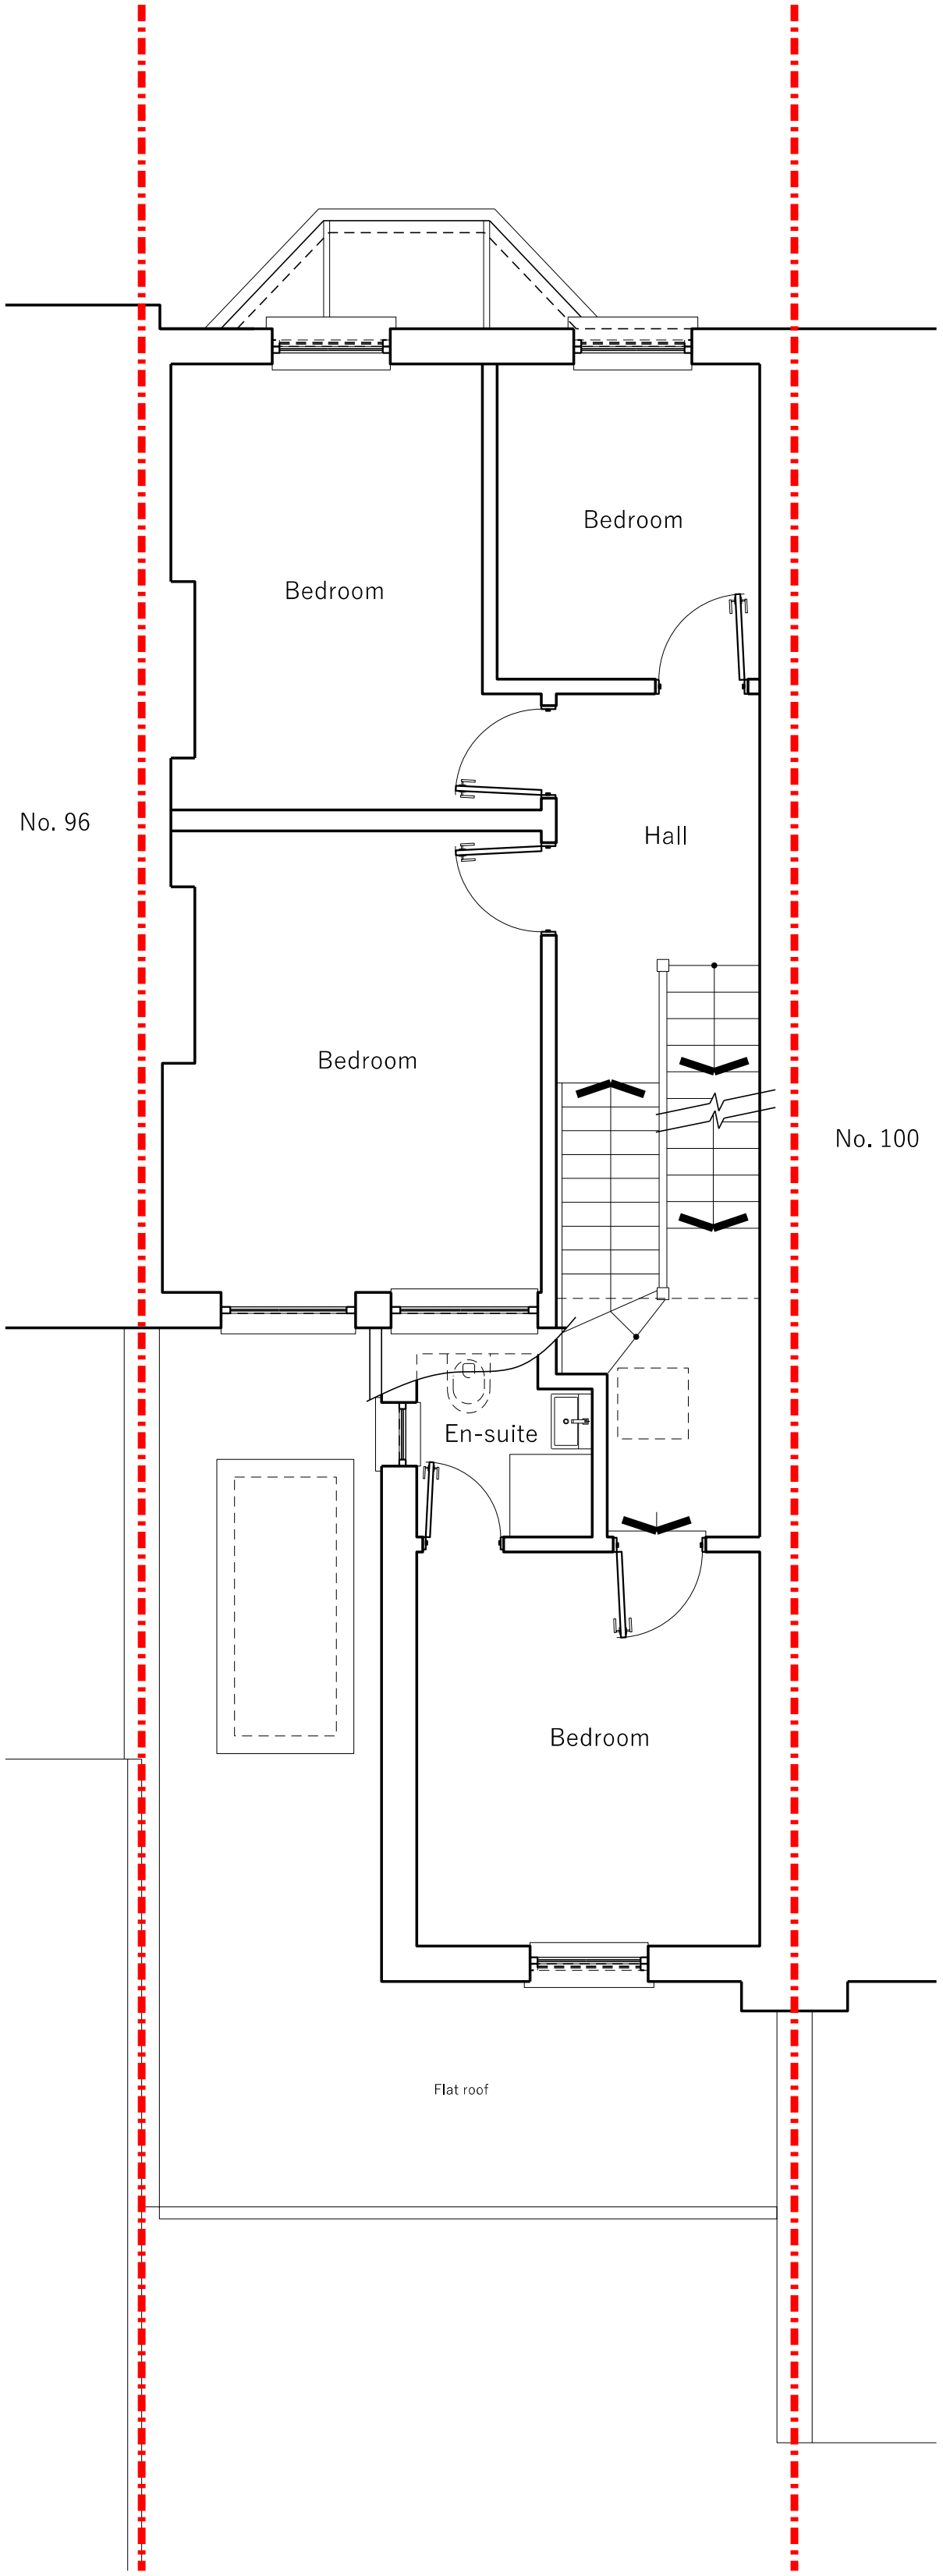

Proposed Second Floor Plan

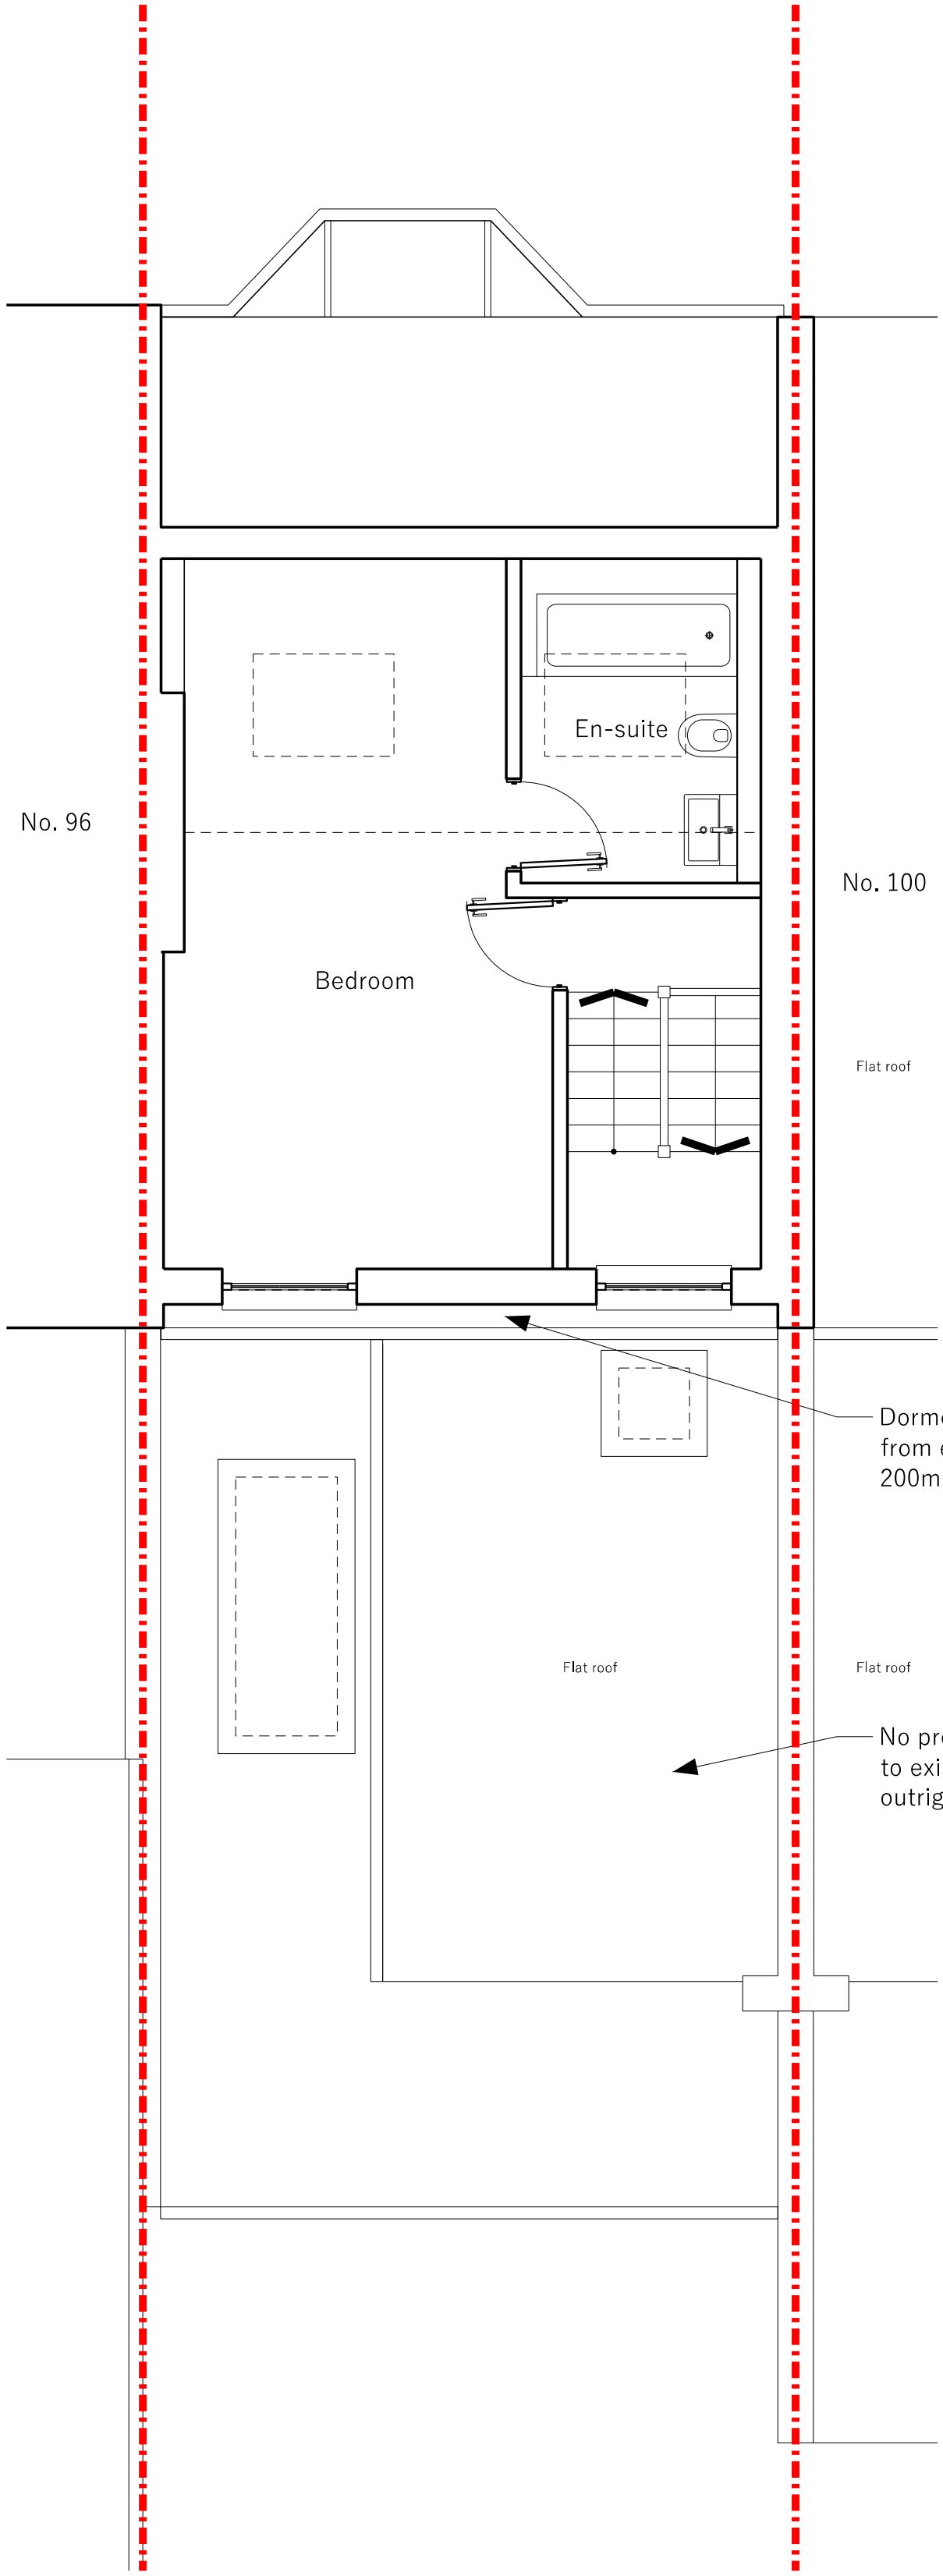

Proposed Third Floor Plan

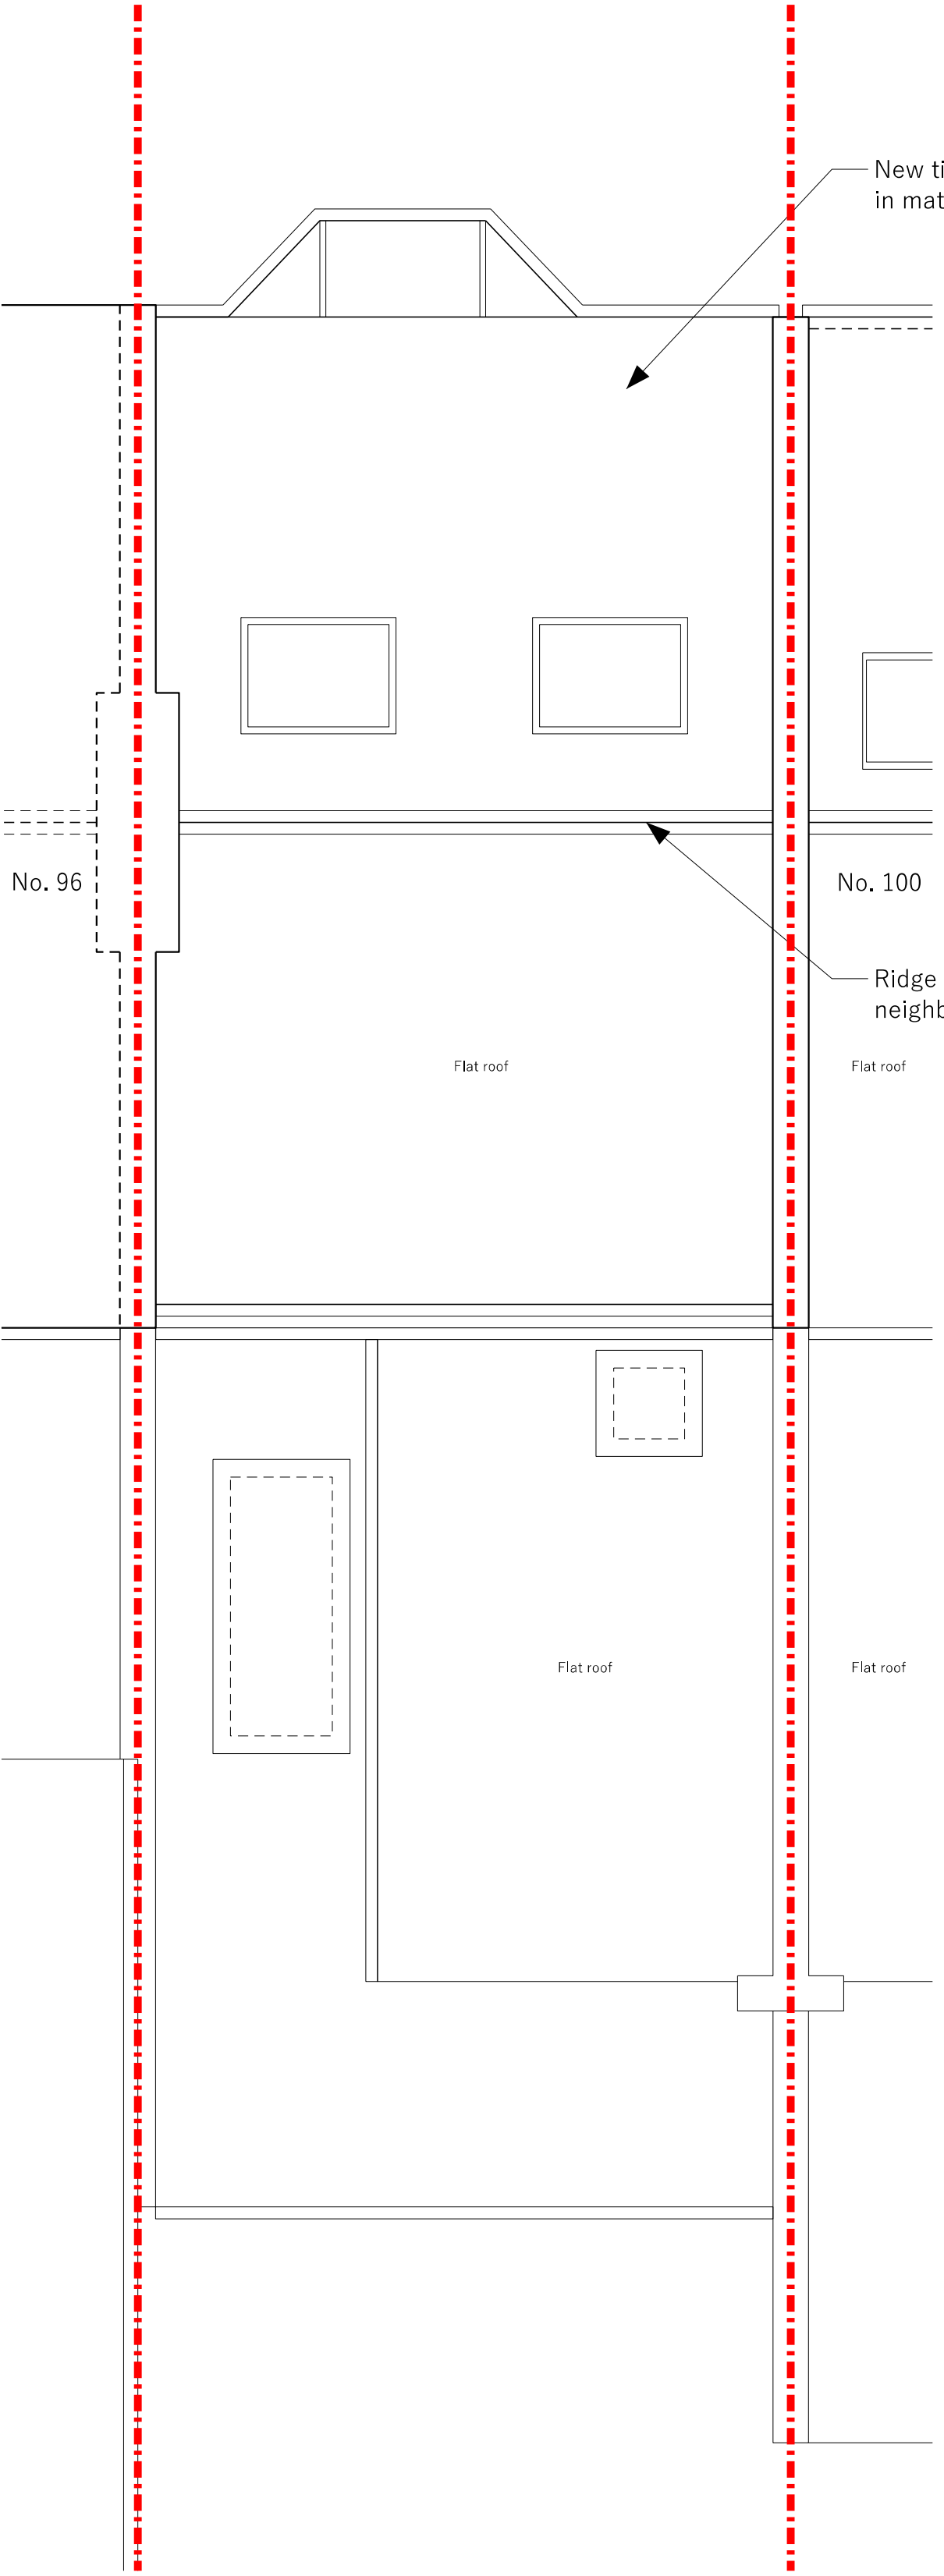

Proposed Roof Plan