




Proposed Front Elevation

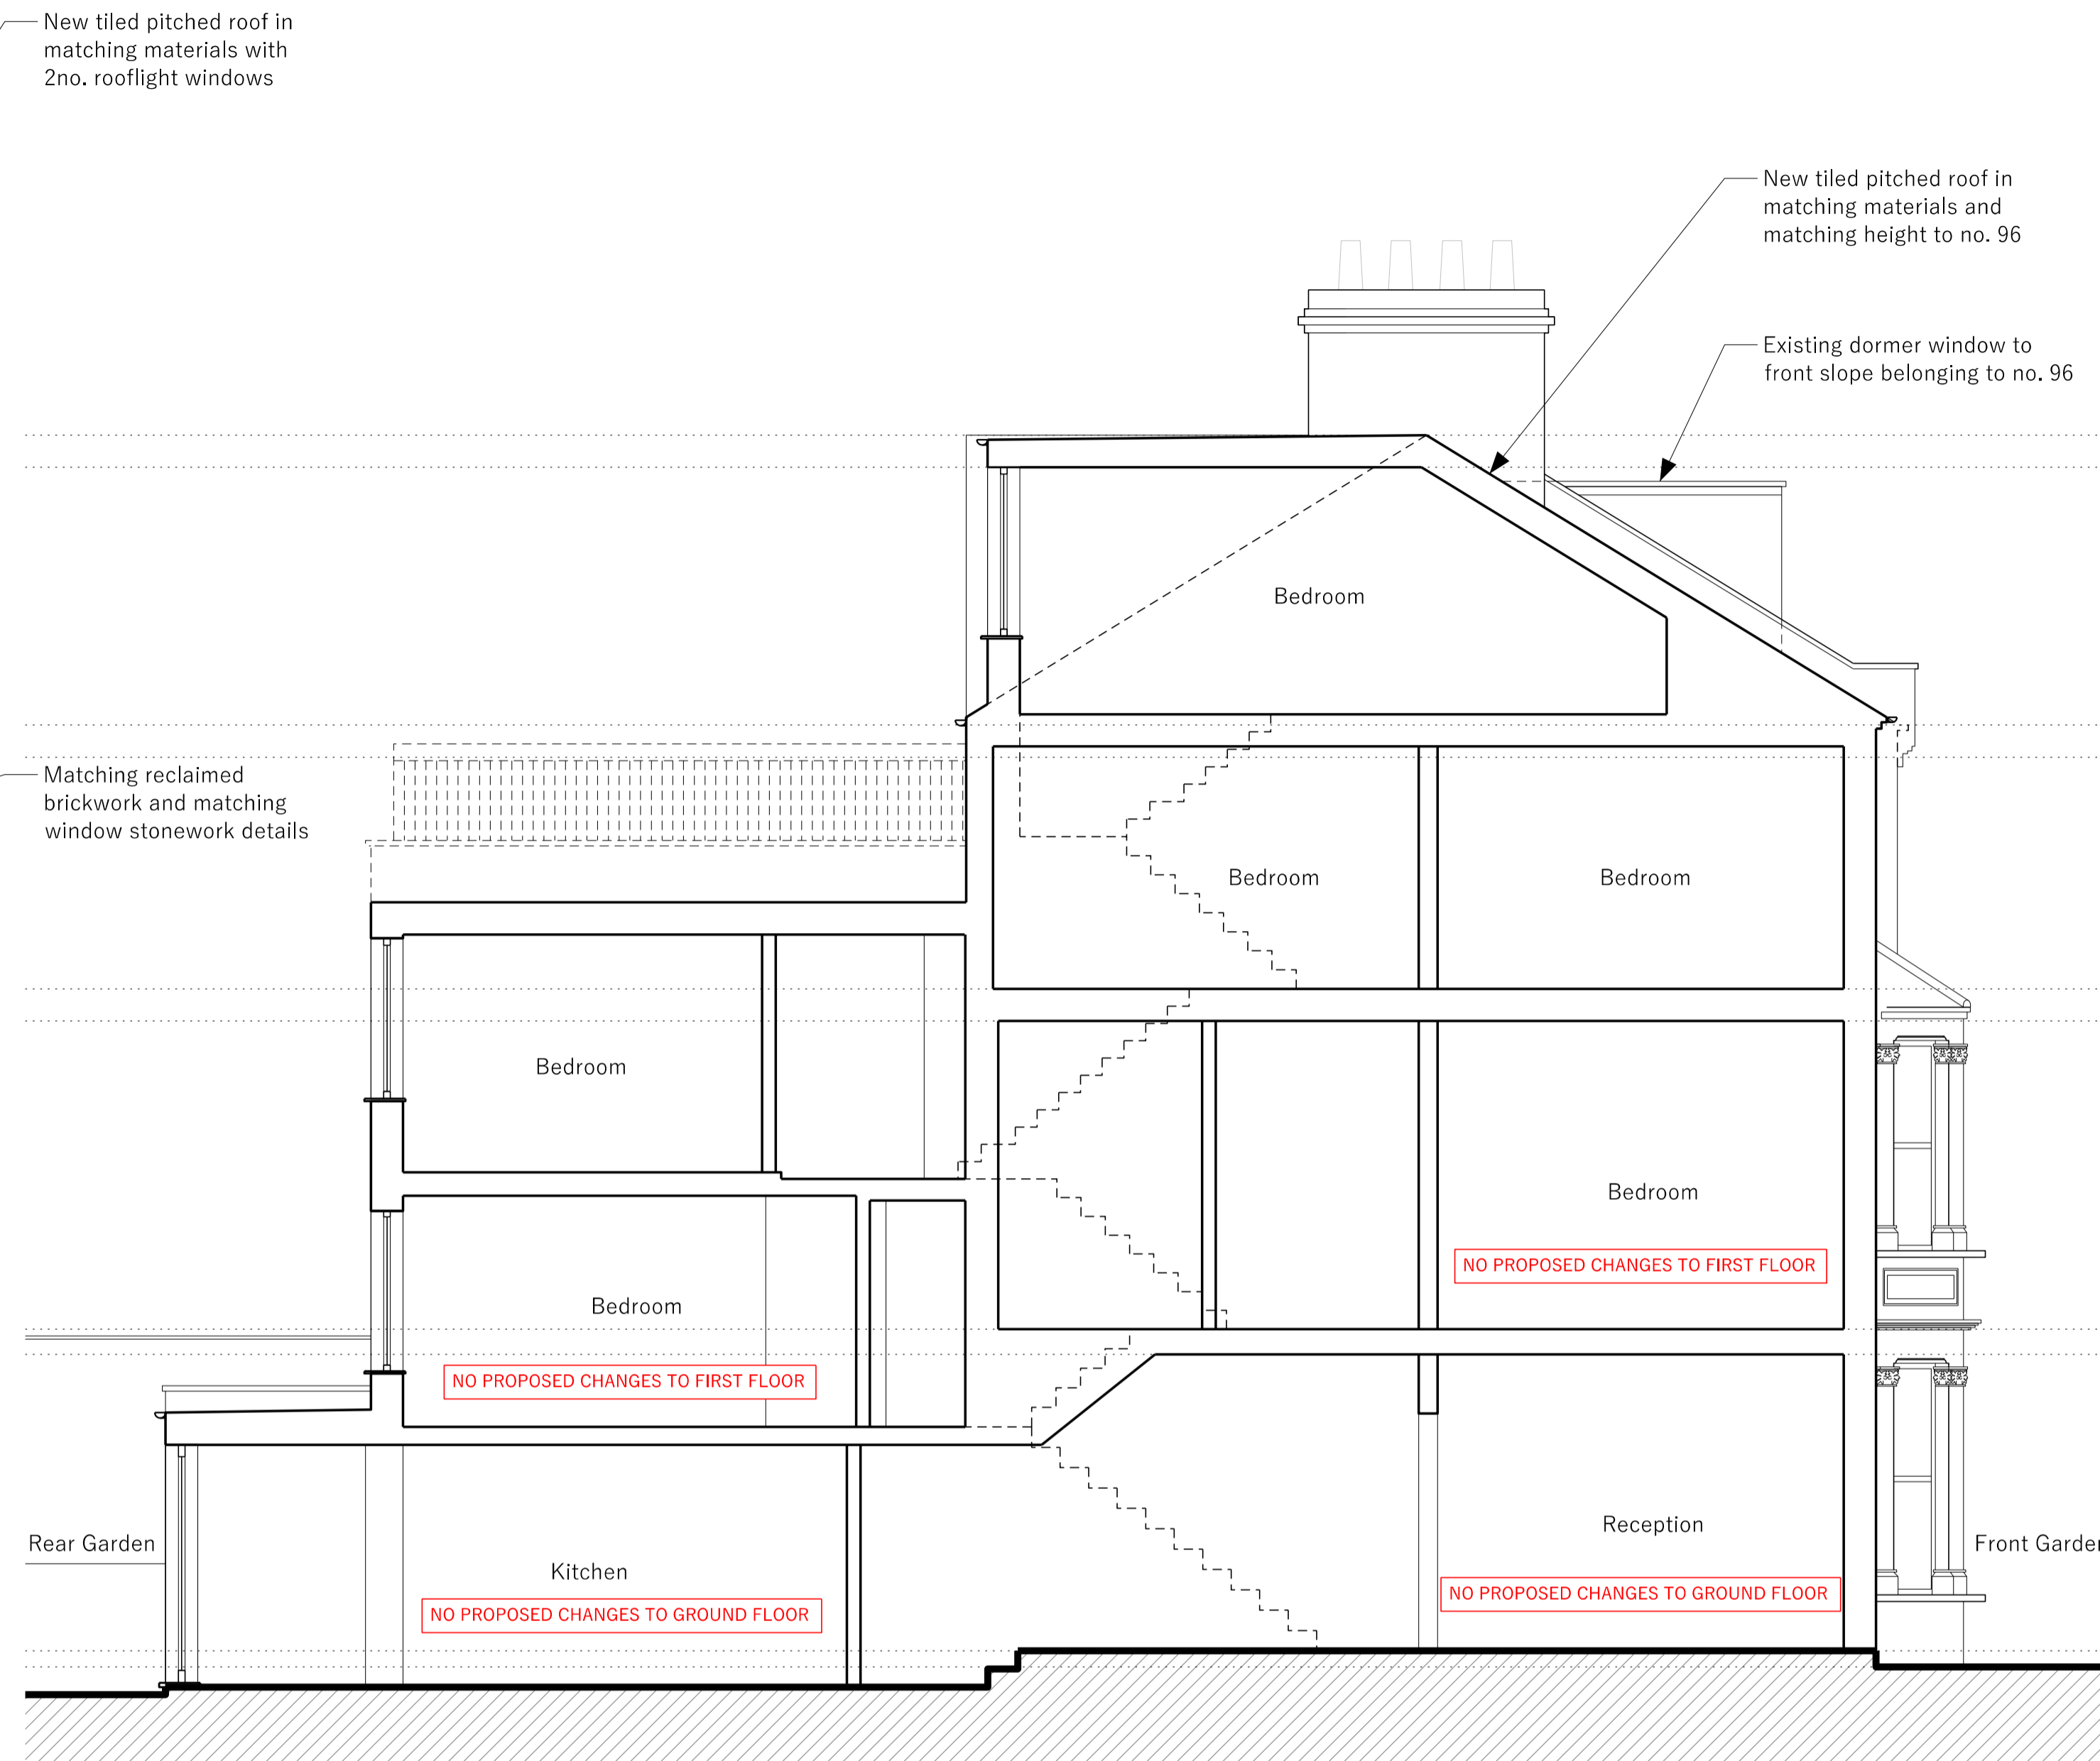

Proposed Section

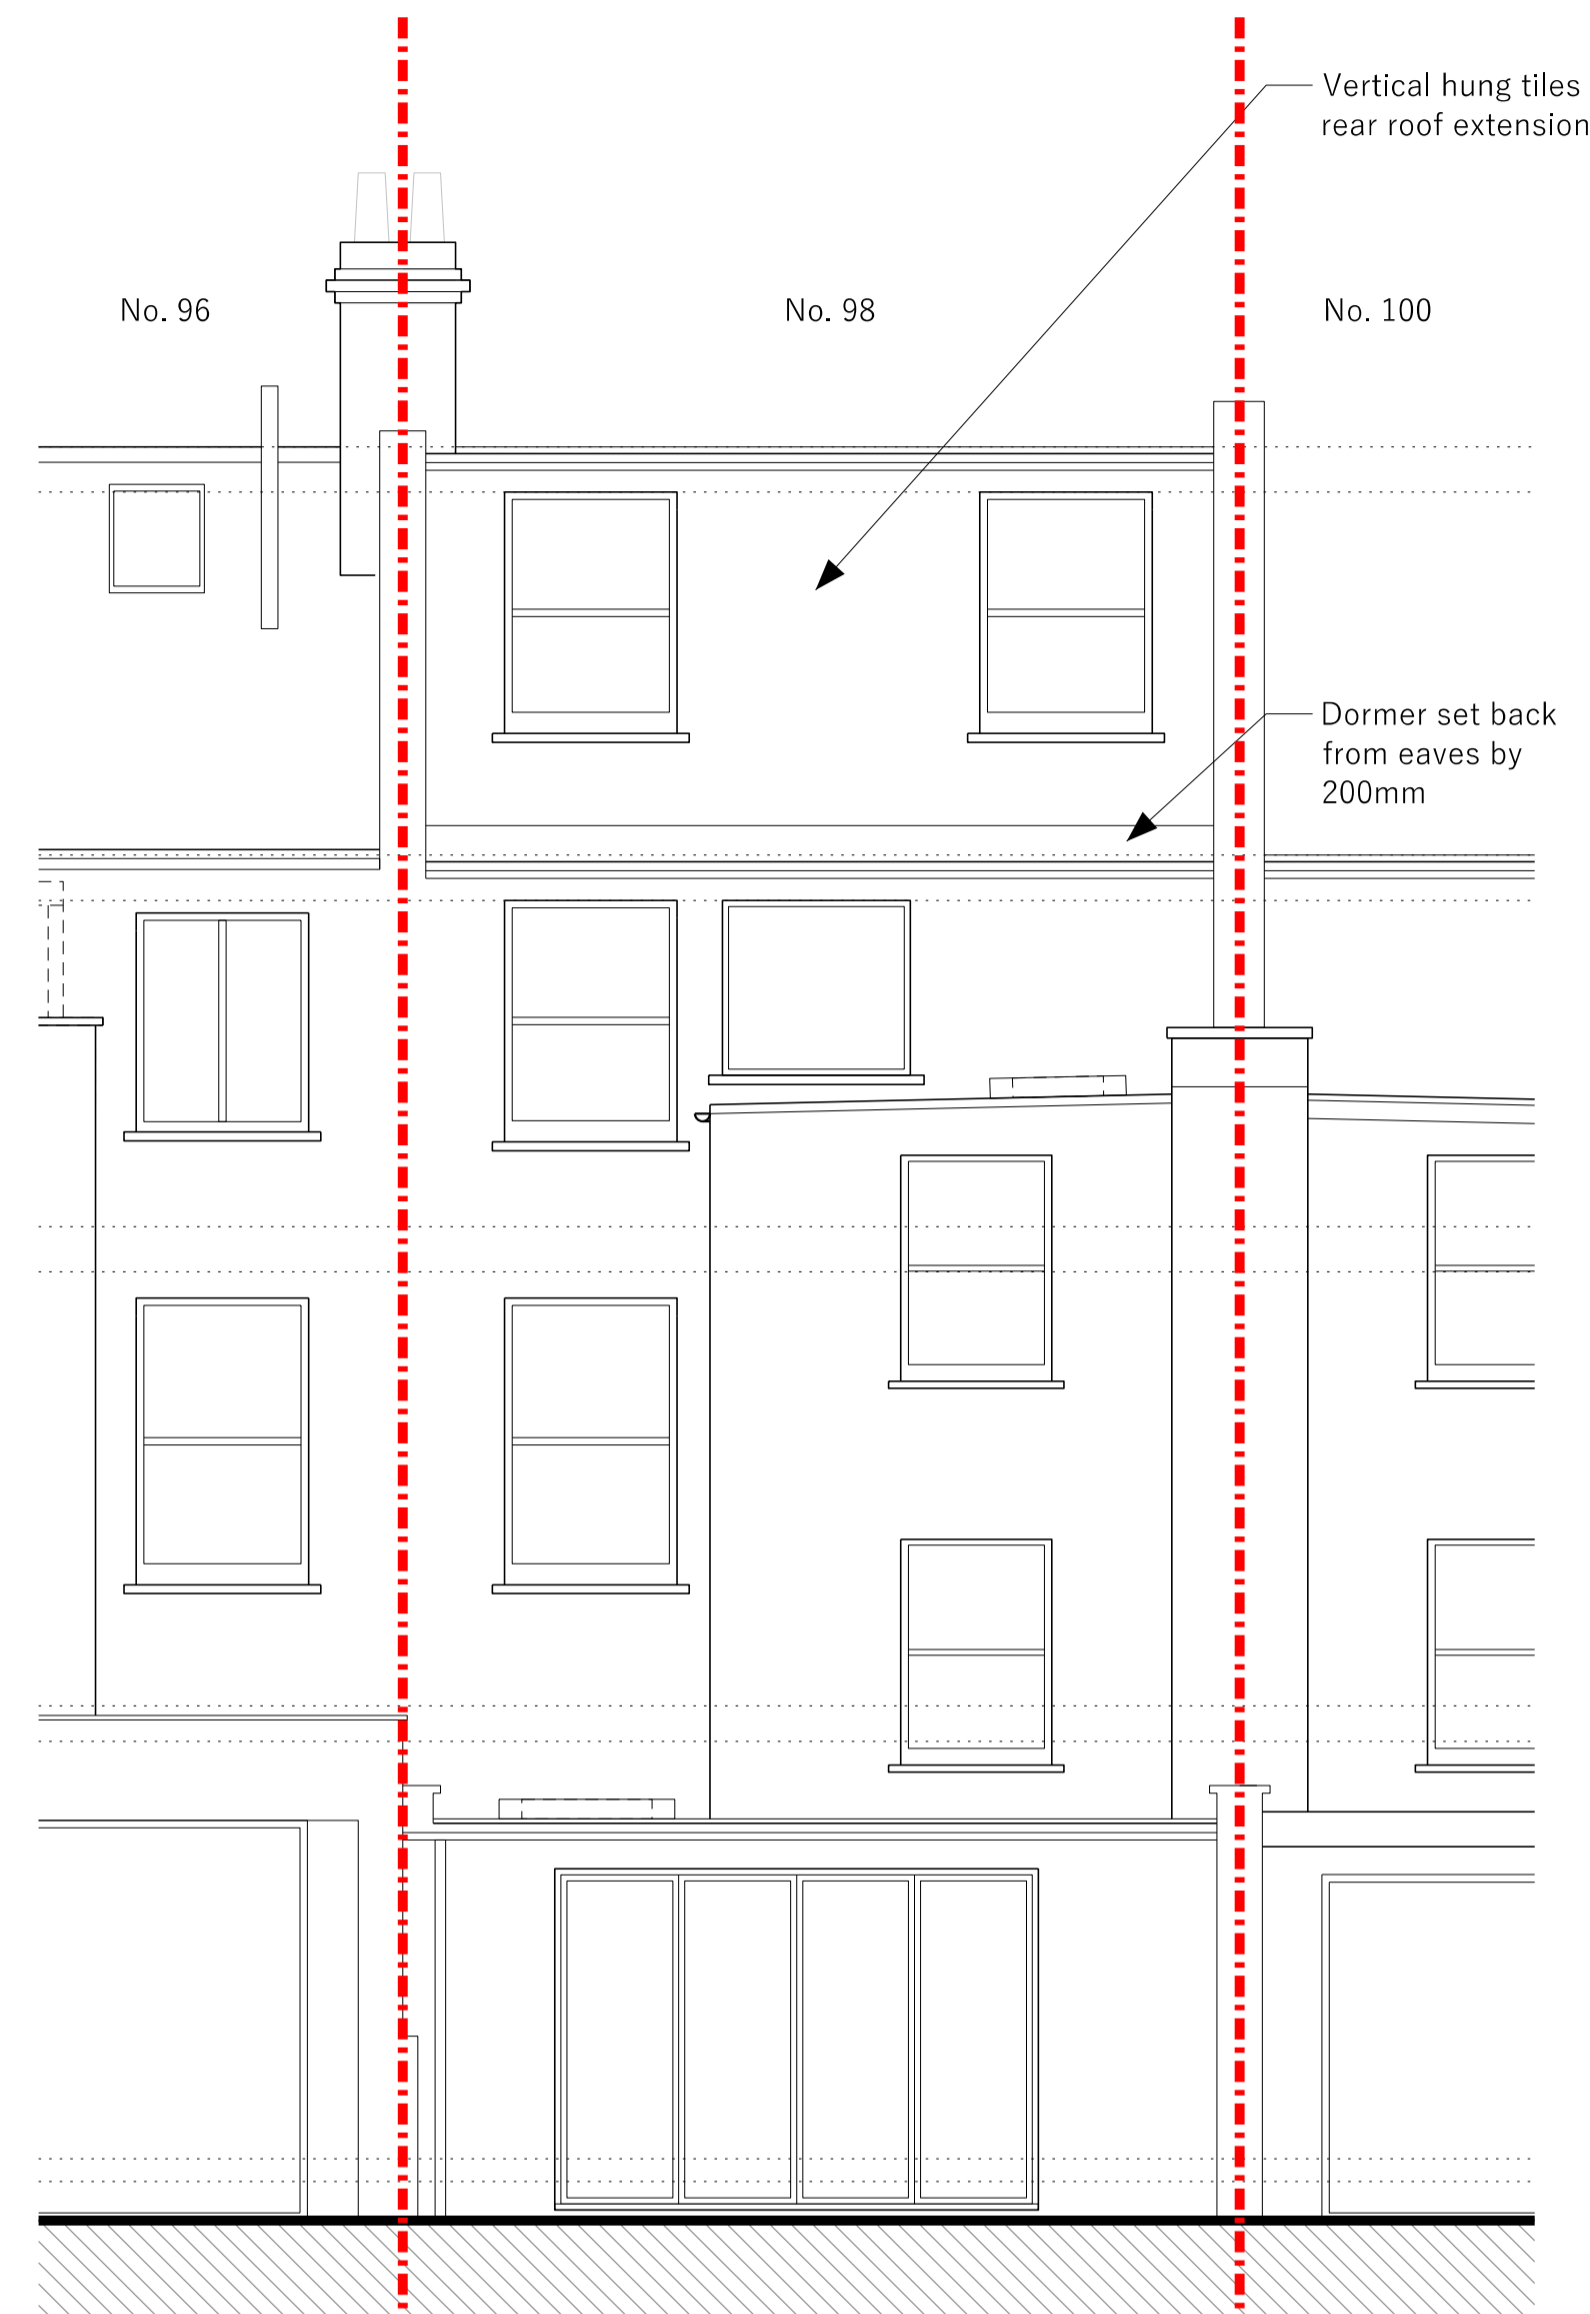

Proposed Rear Elevation

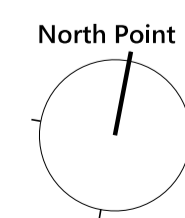

Rev.	Date	Notes
A	06.11.2023	FIRST ISSUE
B	09.11.2023	PLANNING