
## **Roof - Section and Bay Elevation**

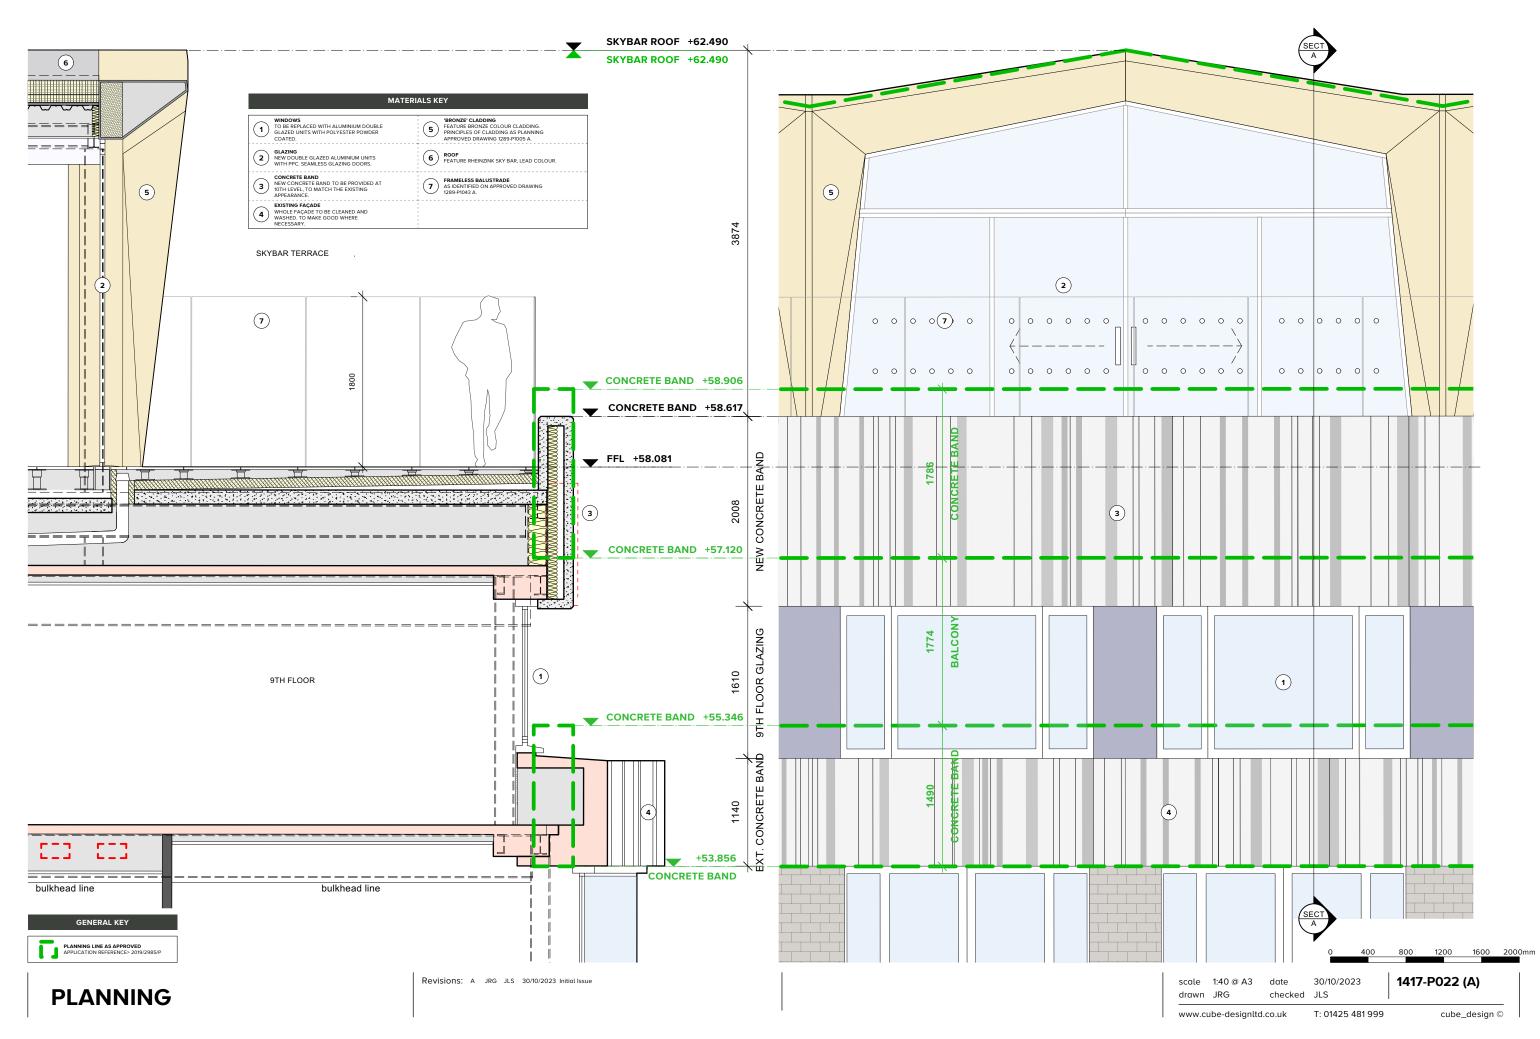



cube\_design