

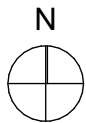


Notes:  
 All copyrights retained.  
 All information remains the property of Gregori\_Chiorotti Projects Ltd. and may not be used for any purpose whatsoever, or reproduced through any medium without the written consent of Gregori\_Chiorotti Projects Ltd.  
 No responsibility is accepted for unauthorised use.  
 All information is subject to statutory consents, rights of light and survey.  
 Do not scale from drawings - Use figured dimensions only and verify on site.

Rev.	Date	Dwn.	Description

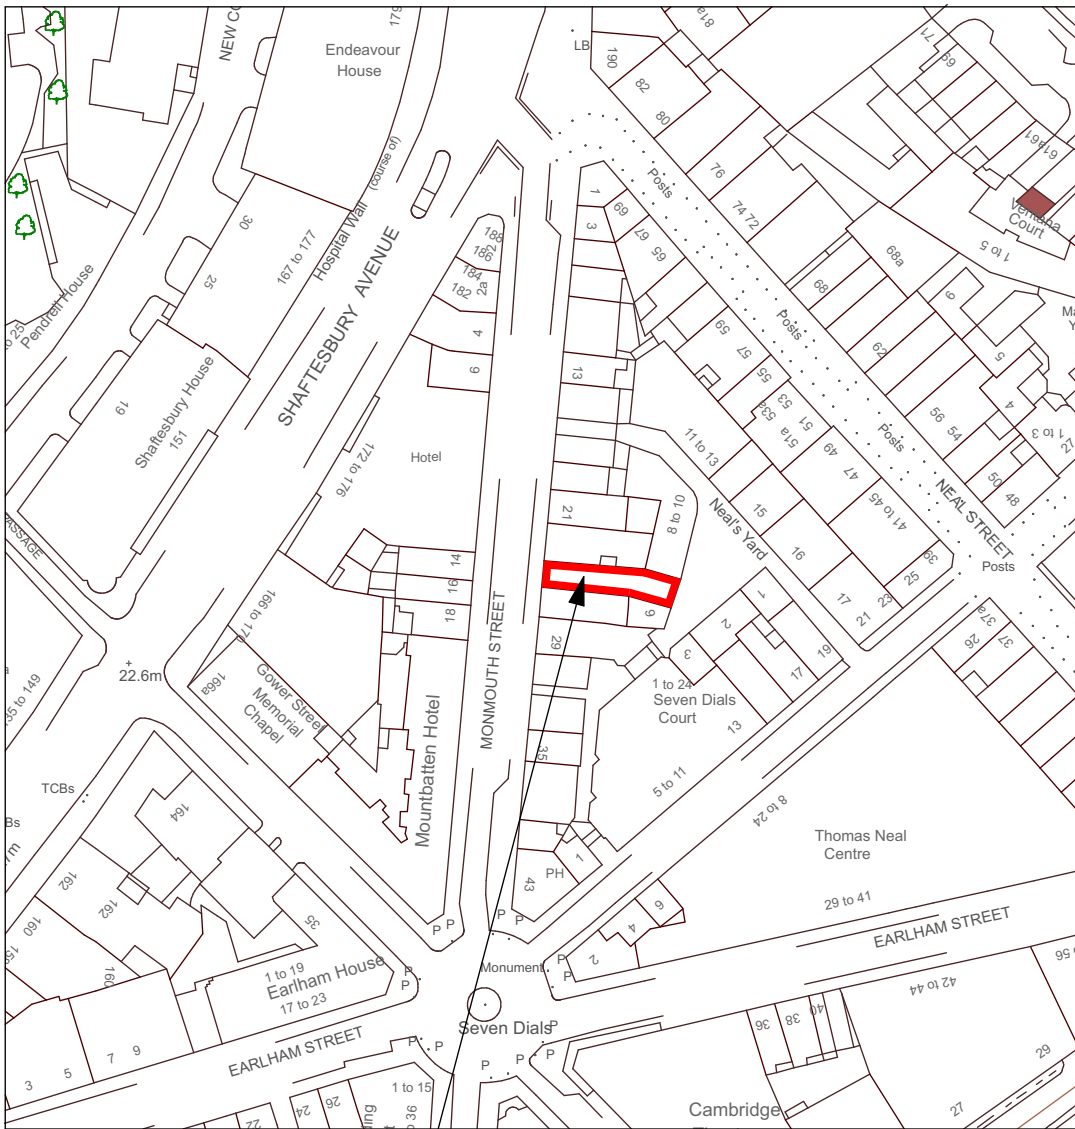

SITE FACADE

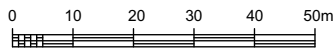

SCALE 1:1250

Gregori | Chiarotti

Gregori | Chiarotti Projects  
 United House North Road London N7 9DP  
 Telephone +44 (0)20 7619 0522  
 Facsimile +44 (0)20 7619 0532  
 e-mail gc@gregori-chiarotti.com  
 website www.gregori-chiarotti.com

Client:

**BYREDO**

Project:  
**BYREDO**  
 25 Monmouth Street  
 London  
 WC2H 9DD

Status: **FOR APPROVAL**

Drawing:

**Location Plan**

Scale(s): 1:1250 @ A4	Date: 02/11/2023	Dwn by: mv	Chd by: pc
Project No:	Drawing No:	Revision:	

**2310 0001**