




Fascia Sign Front View
scale 1:5@A1, 1:10@A3

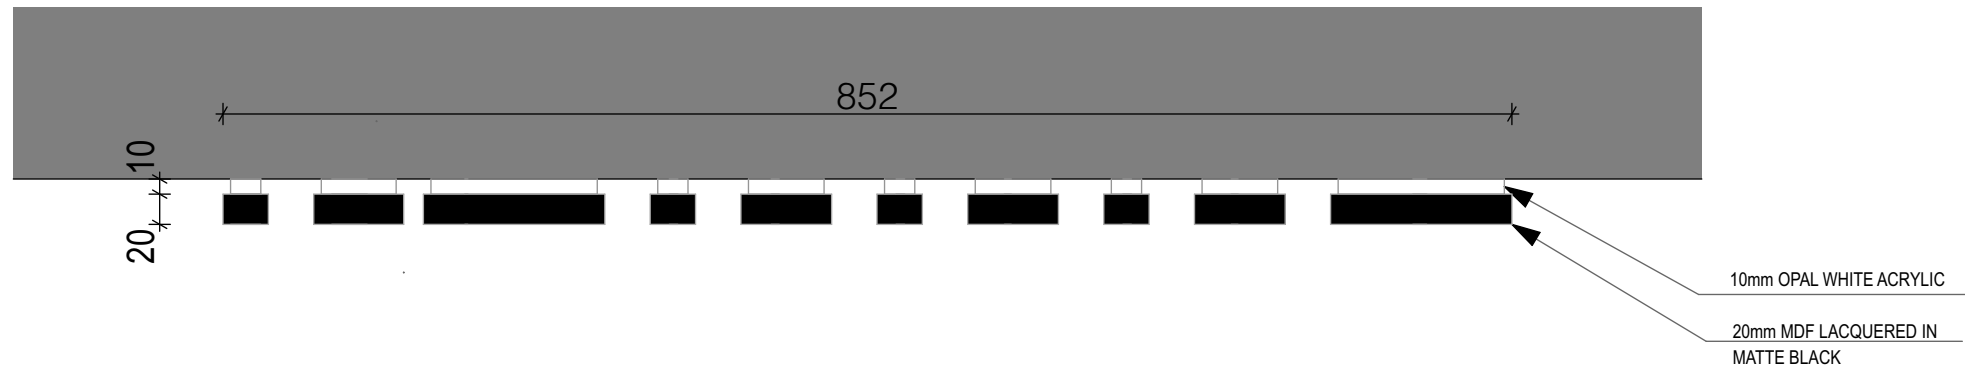


Fascia Sign Top View
scale 1:5@A1, 1:10@A3

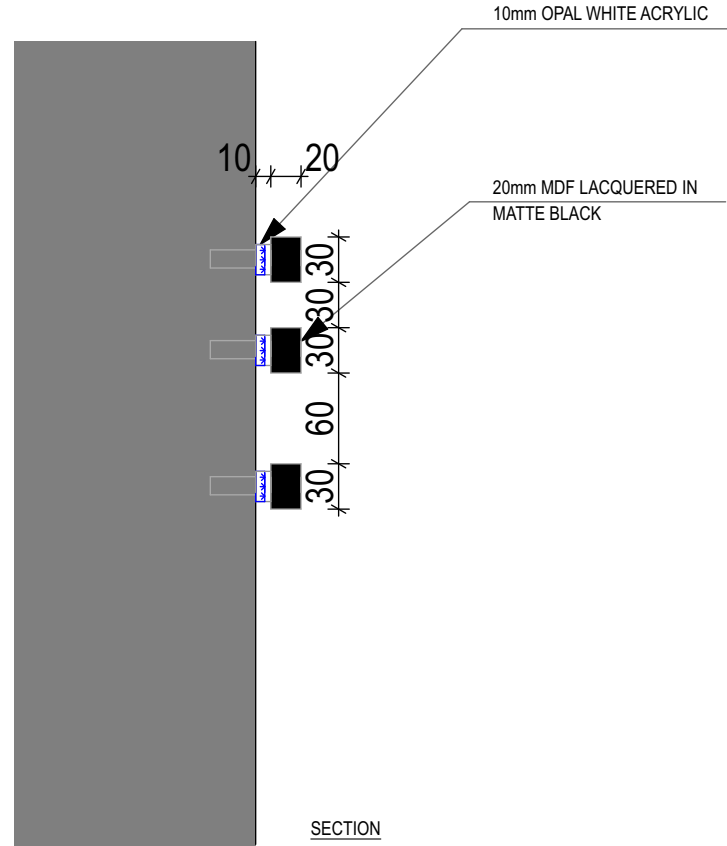


Fascia Sign Section A-A
scale 1:5@A1, 1:10@A3

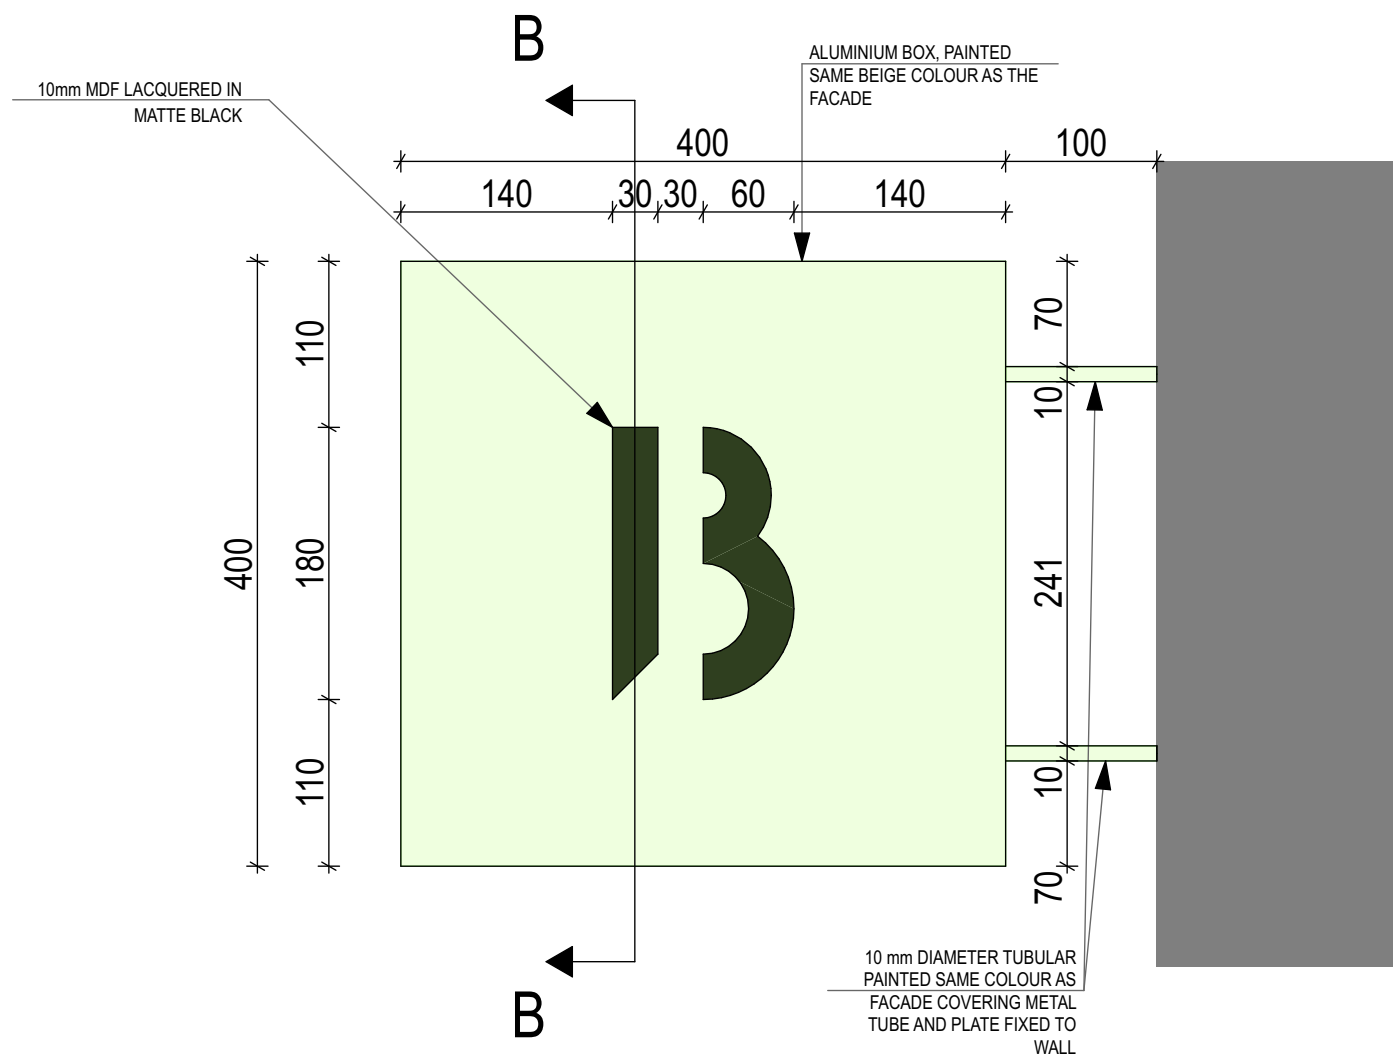


Projecting Sign Side View
scale 1:5@A1, 1:10@A3

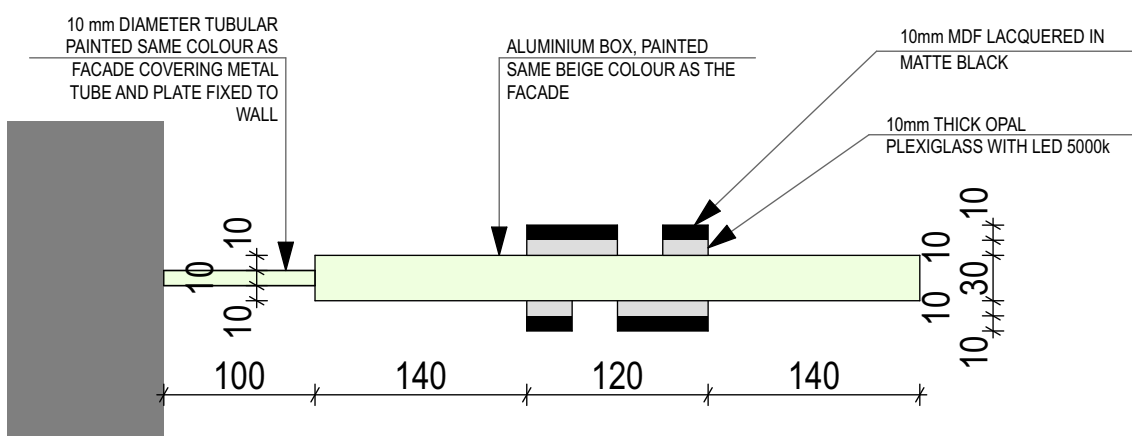

Projecting Sign Top View
scale 1:5@A1, 1:10@A3

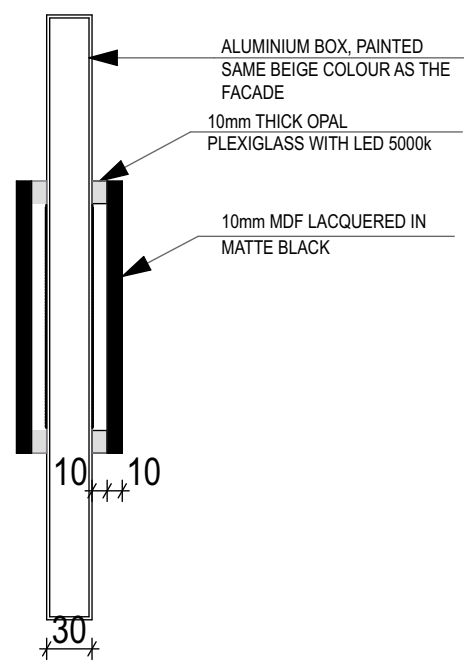

Fascia Sign Section B-B
scale 1:5@A1, 1:10@A3

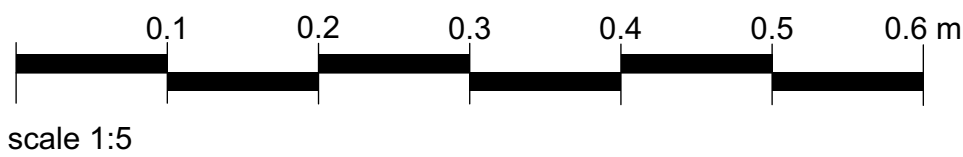

Notes:
All copyrights retained.
All information remains the property of Gregori_Chiarotti Projects Ltd. and may not be used for any purpose whatsoever, or reproduced through any medium without the written consent of Gregori_Chiarotti Projects Ltd. No responsibility is accepted for unauthorised use.
All information is subject to statutory consents, rights of light and survey.
Do not scale from drawings - Use figured dimensions only and verify on site.

Rev.	Date	Dwn.	Description
1	14/08/23	Dwn.	Update based on comments of 11/08/23

Gregori Chiarotti

Gregori Chiarotti Projects
United House North Road London N7 9DP
Telephone +44 (0)20 7619 0522
Facsimile +44 (0)20 7619 0532
e-mail gc@gregori-chiarotti.com

Client:

BYREDO

Project:
BYREDO
25 Monmouth Street
London
WC2H 9DD

Status: FOR TENDER

Drawing:
Facade Logo and Projecting Sign
Details

Scale(s):	Date:	Dwn by:	Chd by:
1:5 @ A1	03/11/2023	mv	pc
Project No:	Drawing No:	Revision:	
2310	2200		1