
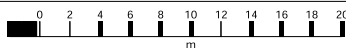



EXISTING SITE PLAN Flat A, 24, Grafton Crescent, London, NW1 8SL

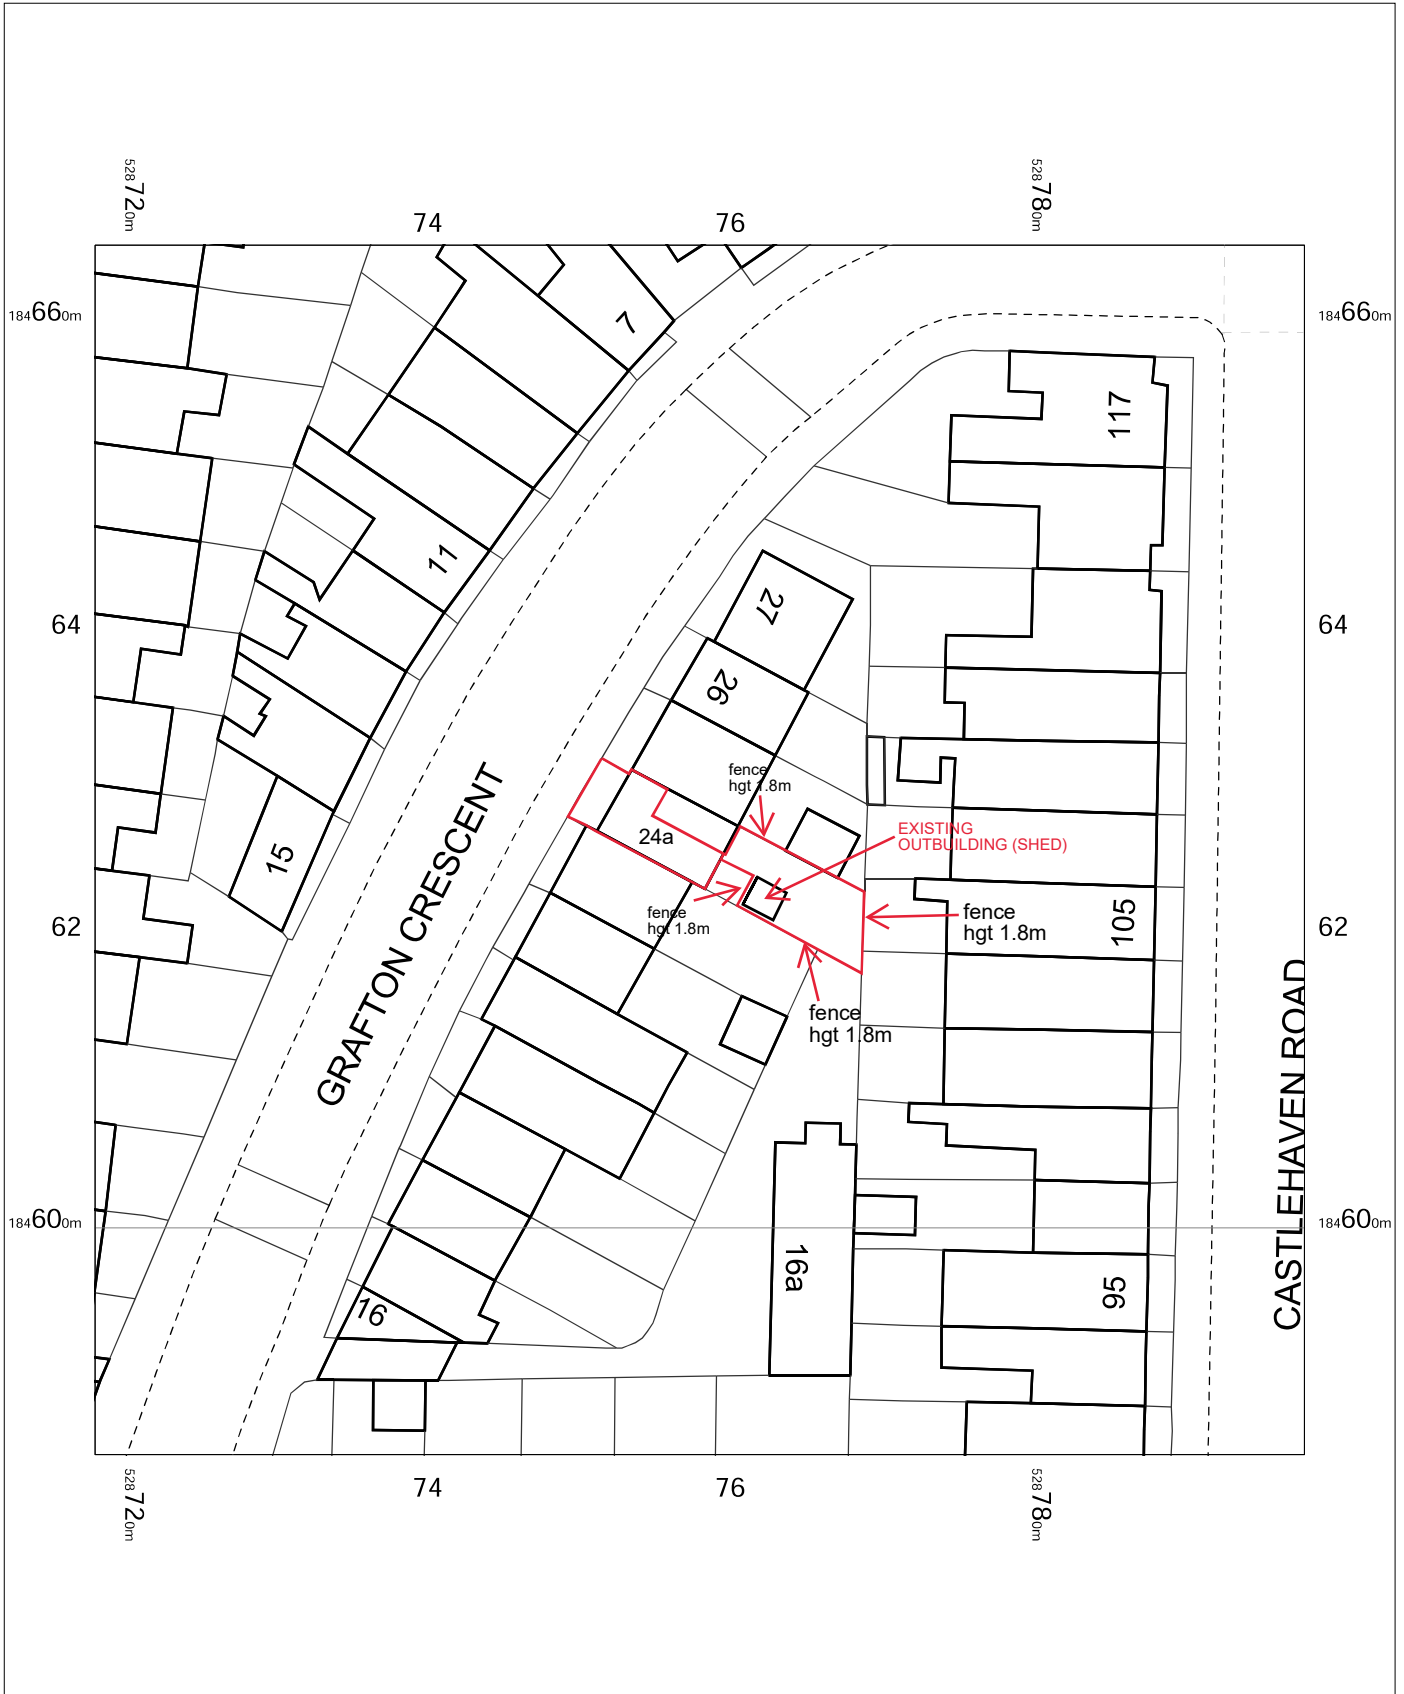

OS MasterMap 1250/2500/10000 scale
Wednesday, November 8, 2023, ID: CM-01134709
www.centremapslive.co.uk

1:500 scale print at A4, Centre: 528758 E, 184625 N

©Crown Copyright Ordnance Survey. Licence no. AC0000849896

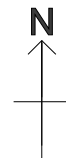

FOR A BETTER POINT OF VIEW