

] \_\_\_\_\_ E ----T \_\_\_\_\_ <u>\_\_\_\_\_</u>  $\square$ 2 STREET GREVILLE STREET \_\_\_\_\_ -^\\_\_\_\_ ----T \_\_\_\_\_ \_\_\_\_\_ \_\_\_\_\_ 

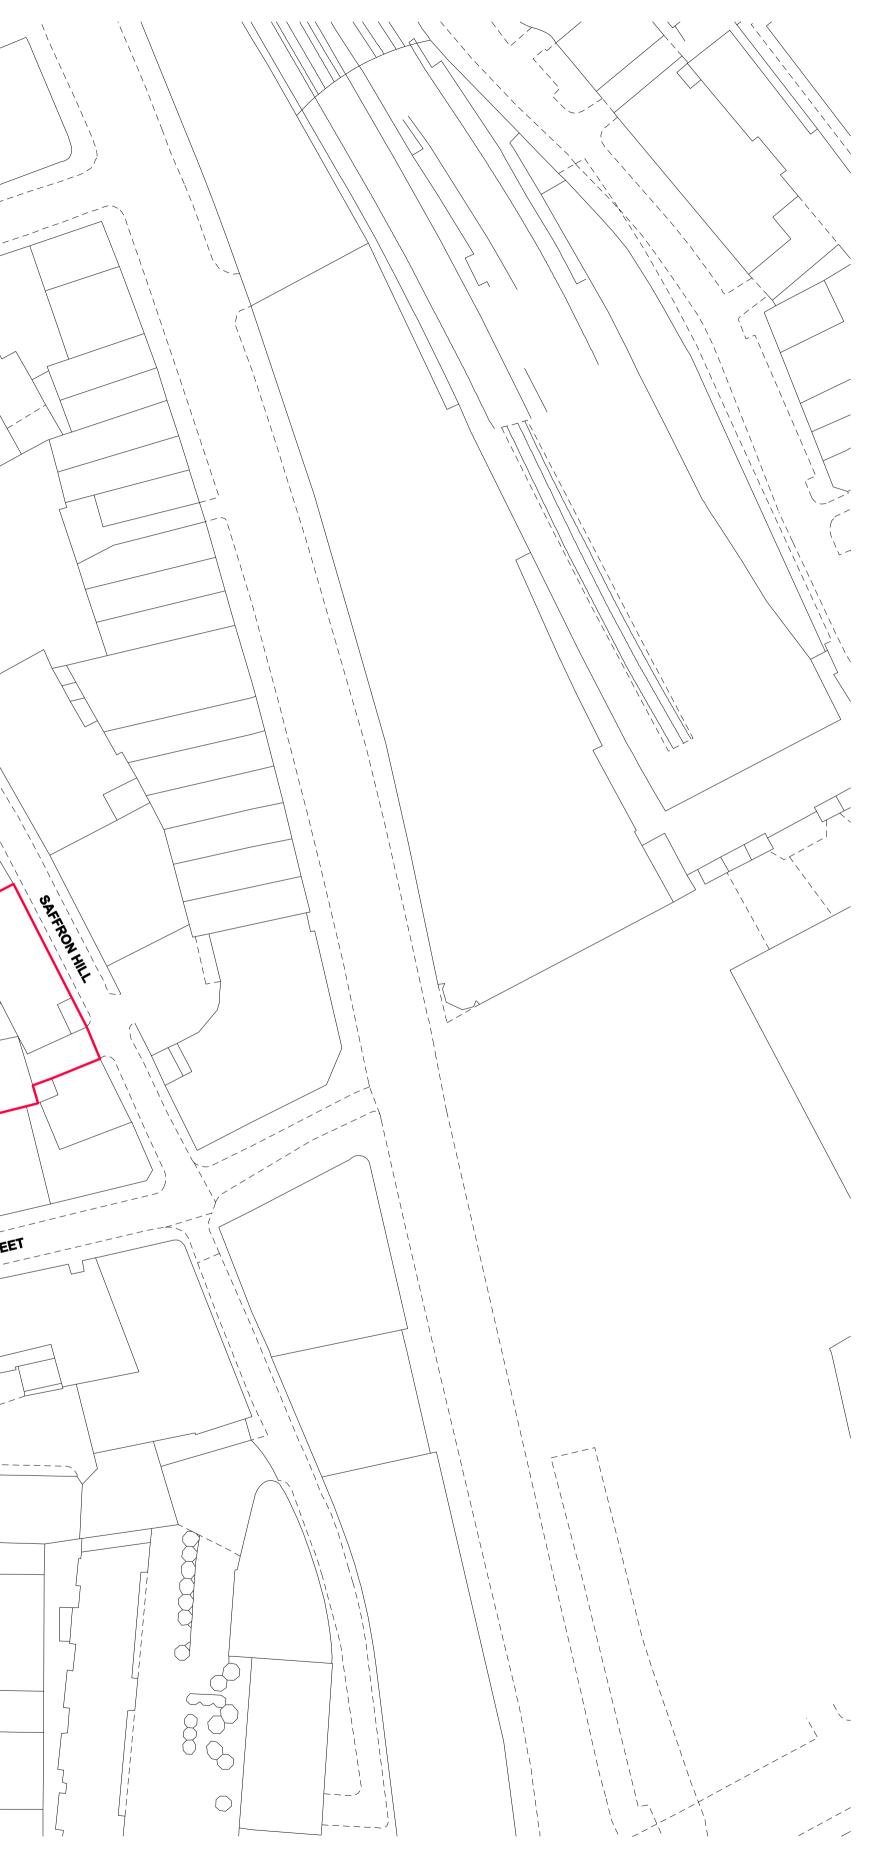

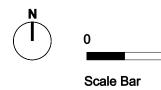

NOTES:

1. ALL DIMENSIONS IN MM UNLESS OTHERWISE STATED

- 2. THIS DRAWING IS TO BE READ IN CONJUNCTION WITH ALL RELEVANT CONTRACT DOCUMENTS 3. THIS DRAWING IS TO BE READ IN CONJUNCTION WITH ALL ENGINEER'S DRAWINGS
- 4. DO NOT SCALE FROM THIS DRAWING
- 5. REPORT ANY ERRORS, CONTRADICTIONS, & OMISSIONS TO THE ARCHITECT AS SOON AS POSSIBLE

6. WHEN THIS DRAWINGS IS ISSUED IN .DWG FORMAT IT IS AN UNCONTROLLED VERSION ISSUED TO ENABLE THE RECIPIENT TO PREPARE THEIR OWN DRAWINGS FOR WHICH THEY ARE SOLEY RESPONSIBLE. IT IS BASED ON BACKGROUND INFORMATION CURRENT AT TIME OF ISSUE. BEN ADAMS ARCHITECTS ACCEPTS NO LIABILITY FOR ANY SUCH ALTERATIONS OR ADDITIONS TO OR DISCREPANCIES ARISING OUT OF CHANGES TO SUCH BACKGROUND INFORMATION WHICH OCCUR AFTER IT IS ISSUED BY BEN ADAMS ARCHITECTS.

BOUNDRY LINE REV. DATE DESCRIPTION - 19.10.2023 ISSUED FOR PLANNING JOB NO: 22-005 SCALE: 1:1250 @ A3 STAGE: PLANNING

62.5M

SAFFRON HOUSE

P010/-

SITE LOCATION PLAN

DRAWING NAME:

PROJECT NAME:

DRAWING NO: