





GENERAL NOTE
ALL DIMENSIONS MUST BE CHECKED ON SITE AND NOT SCALED FROM THIS DRAWING
FOR USE IN PRECISE NAMED LOCATION ONLY
ANDERSON ORR ARCHITECTS LTD. © ALL RIGHTS RESERVED

REVISIONS


Drawing Locations

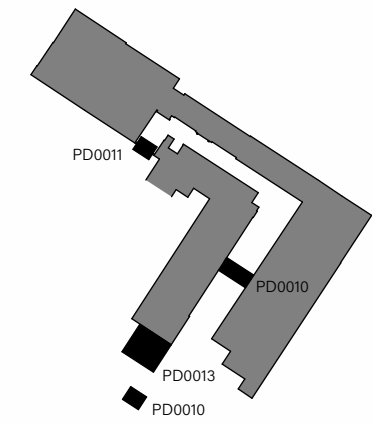


Elevation references taken from Midland Survey drawings ref: 34510-Building

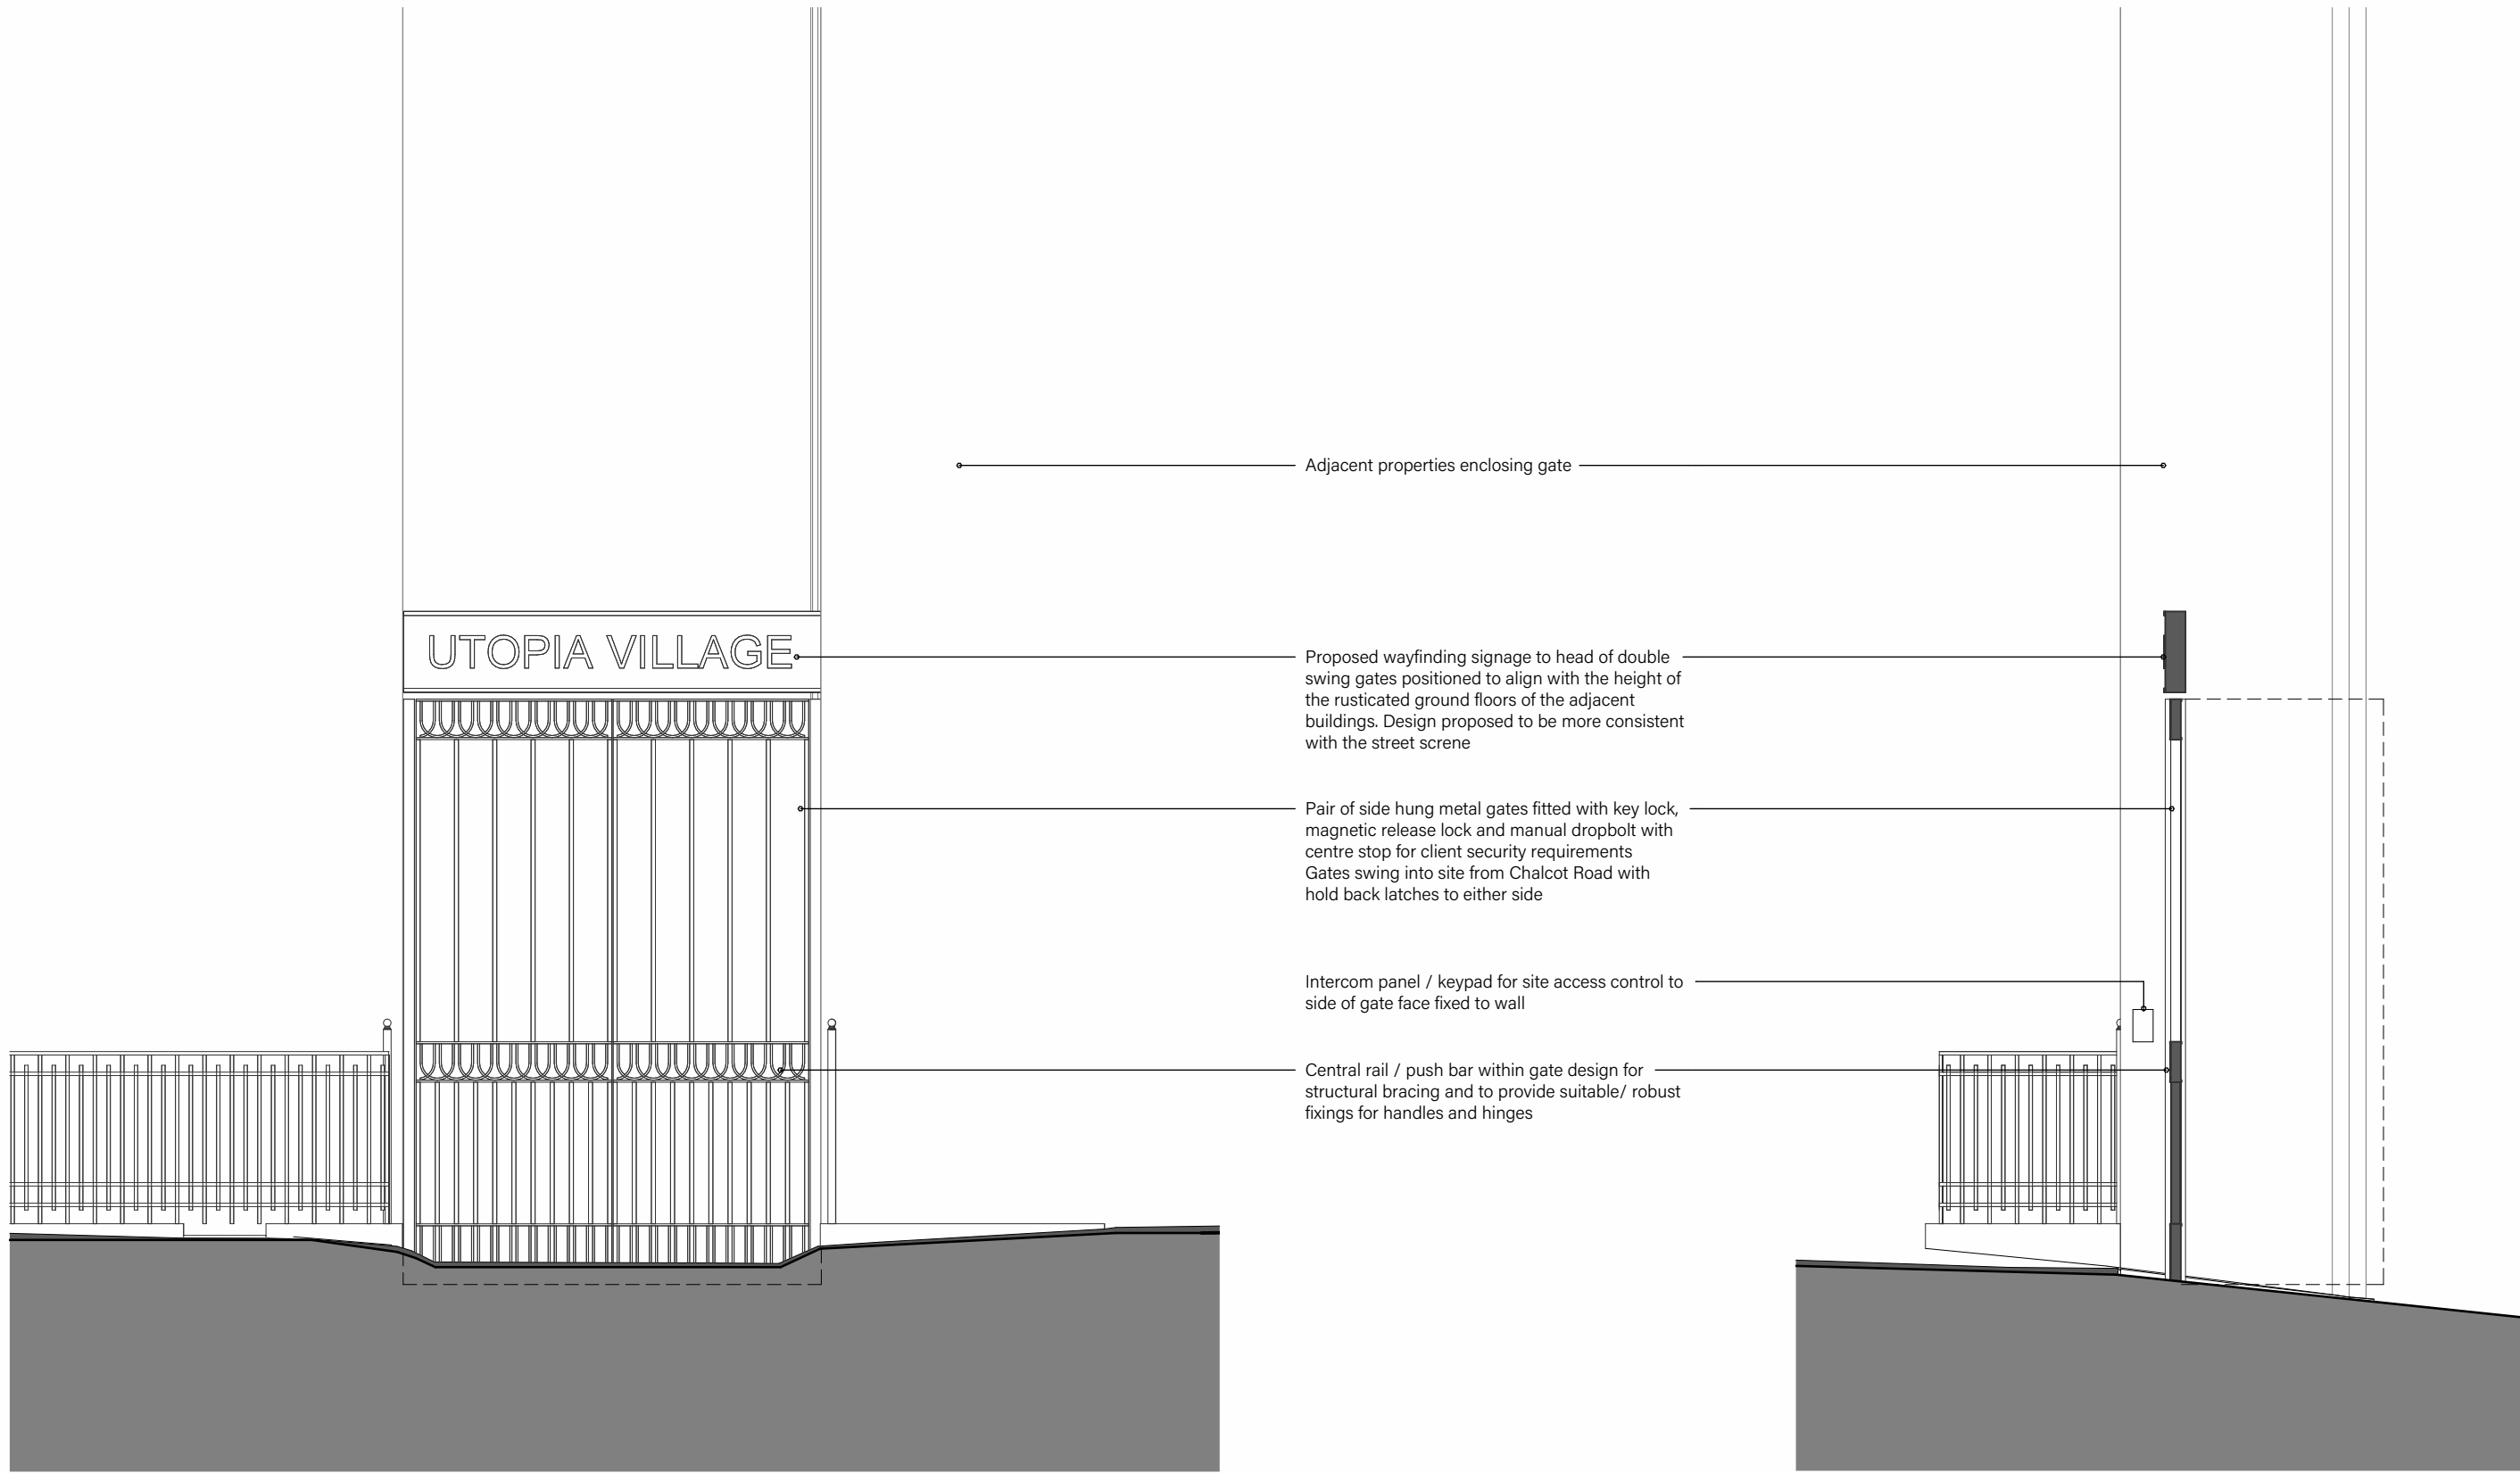


CHALCOT ROAD GATE - ELEVATION

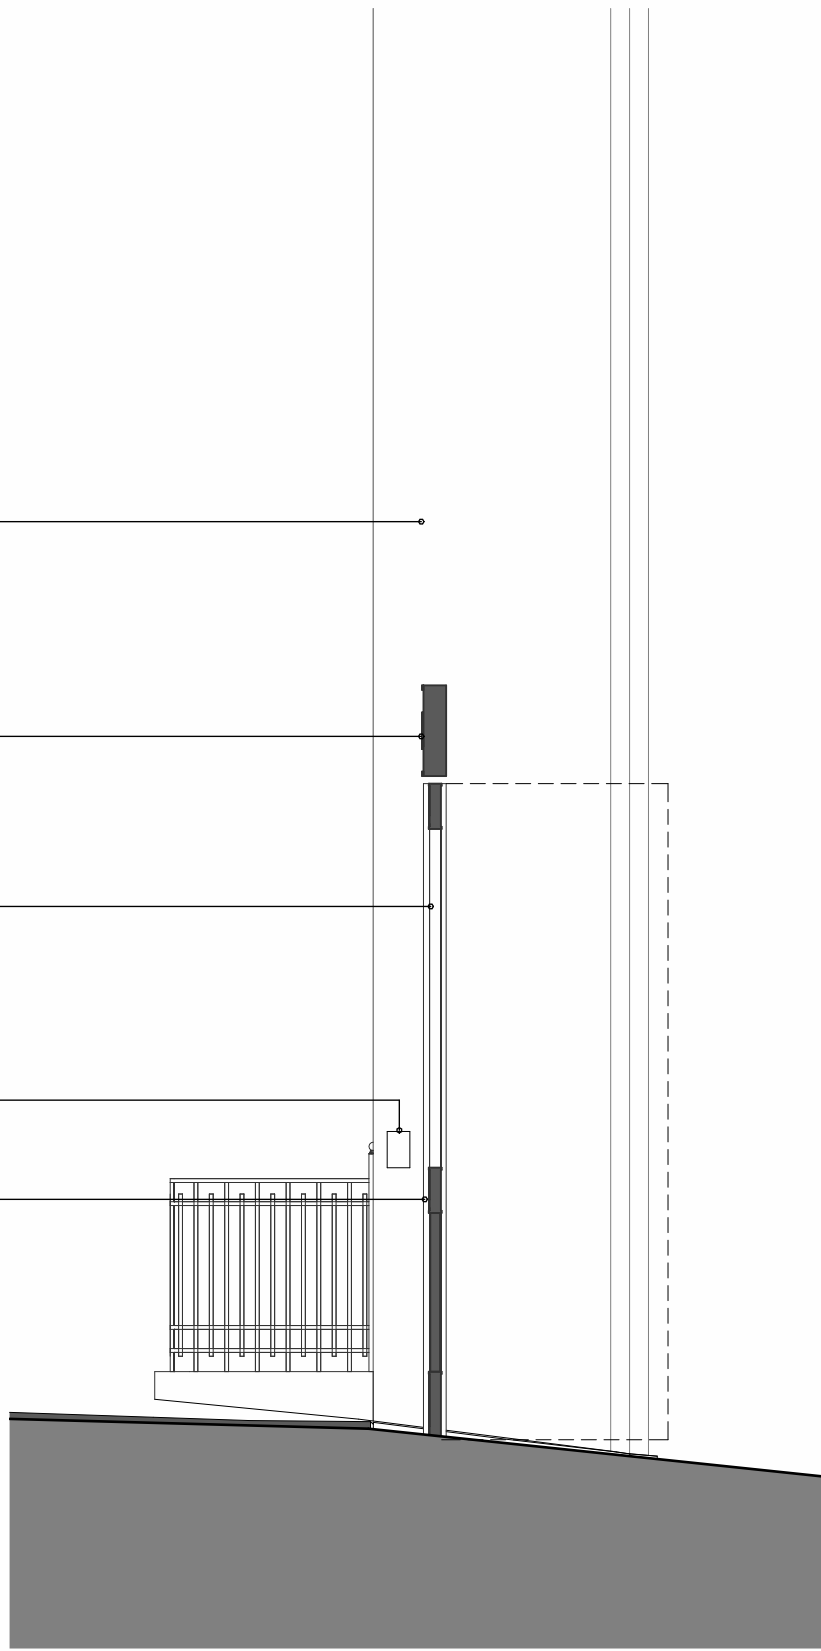

CHALCOT ROAD GATE - SECTION

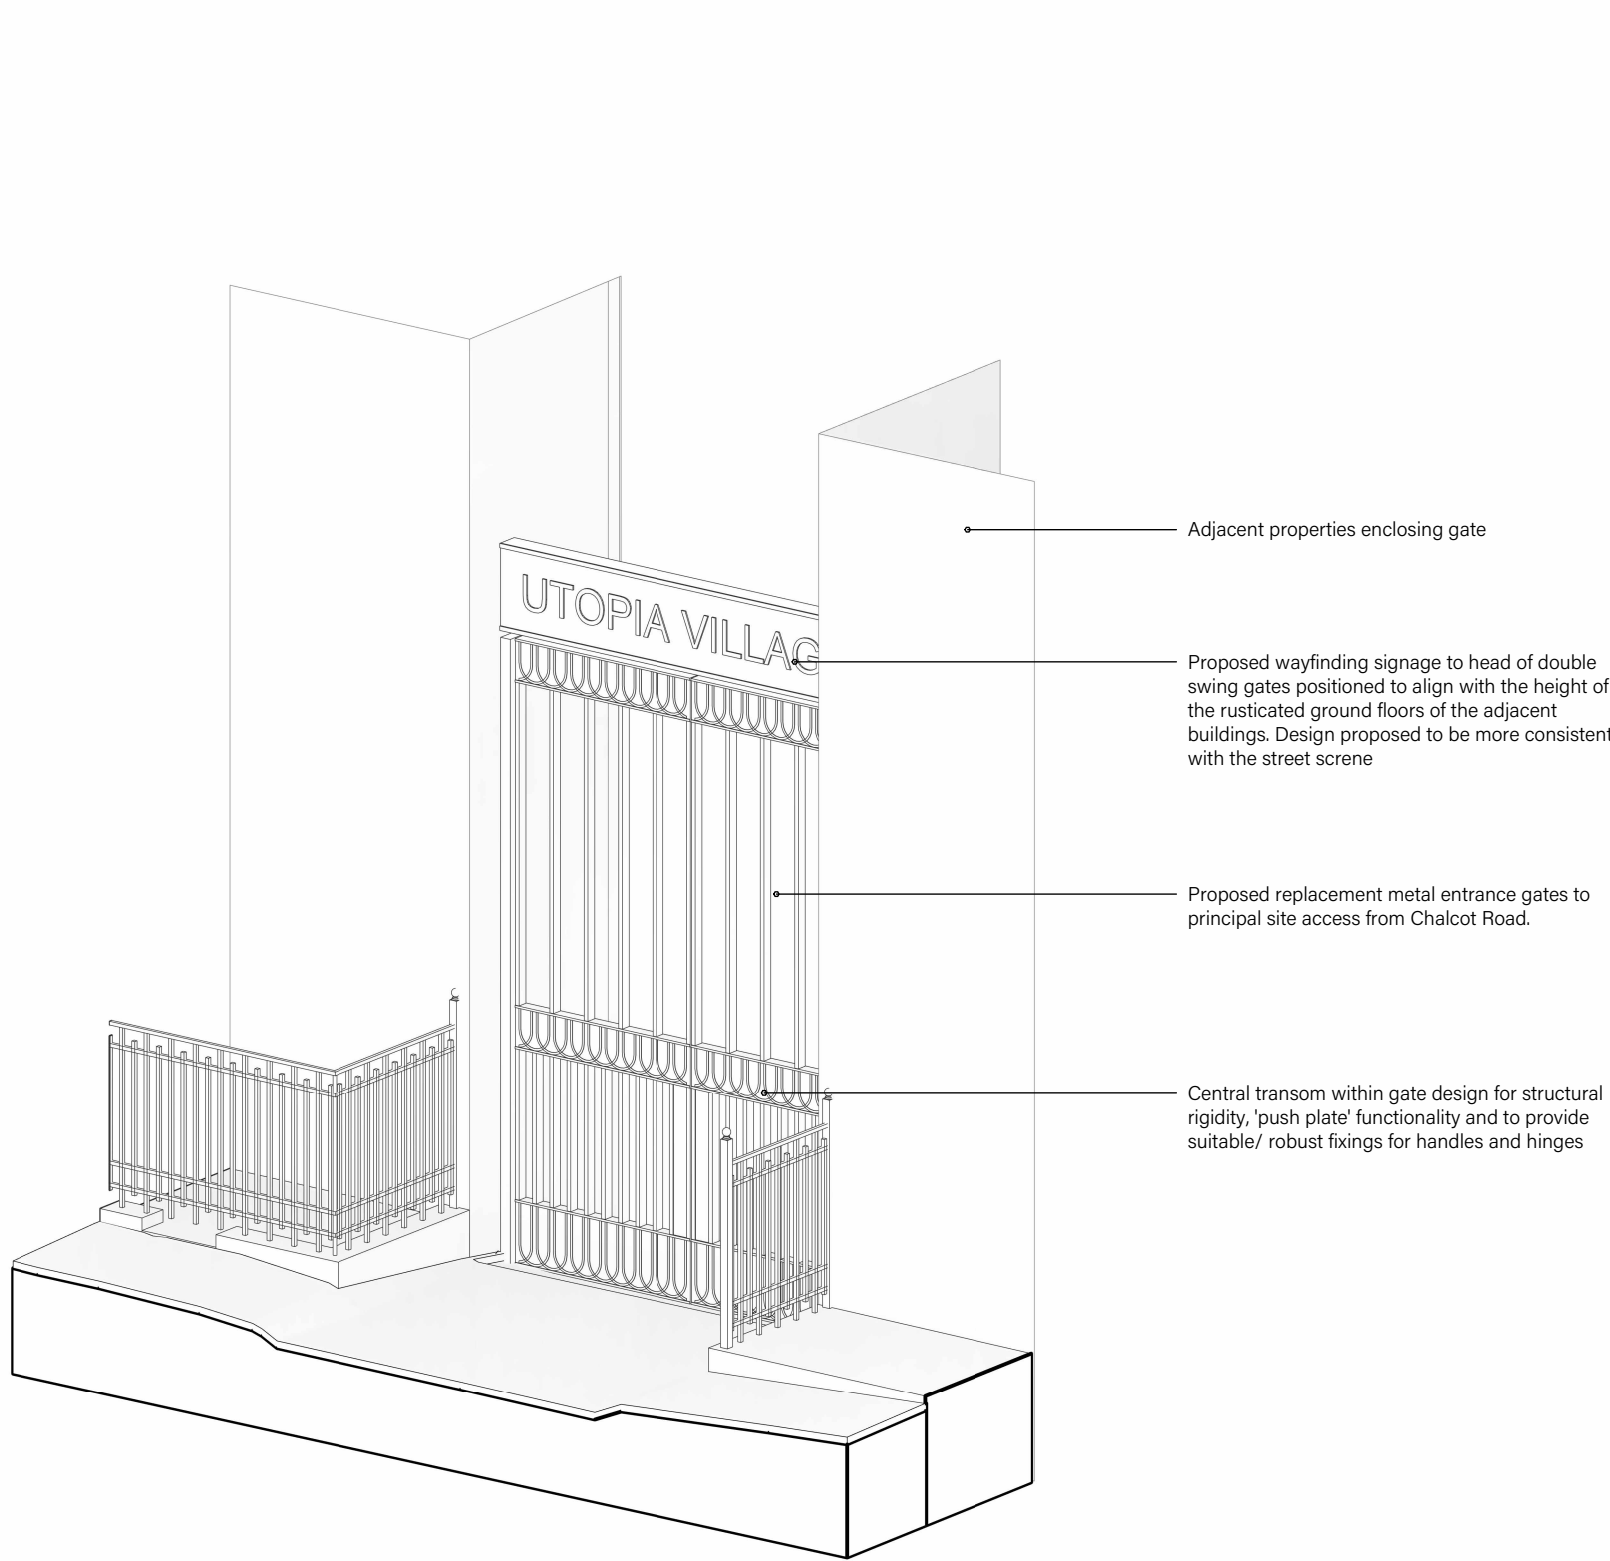

CHALCOT ROAD GATE - 3D CUTAWAY

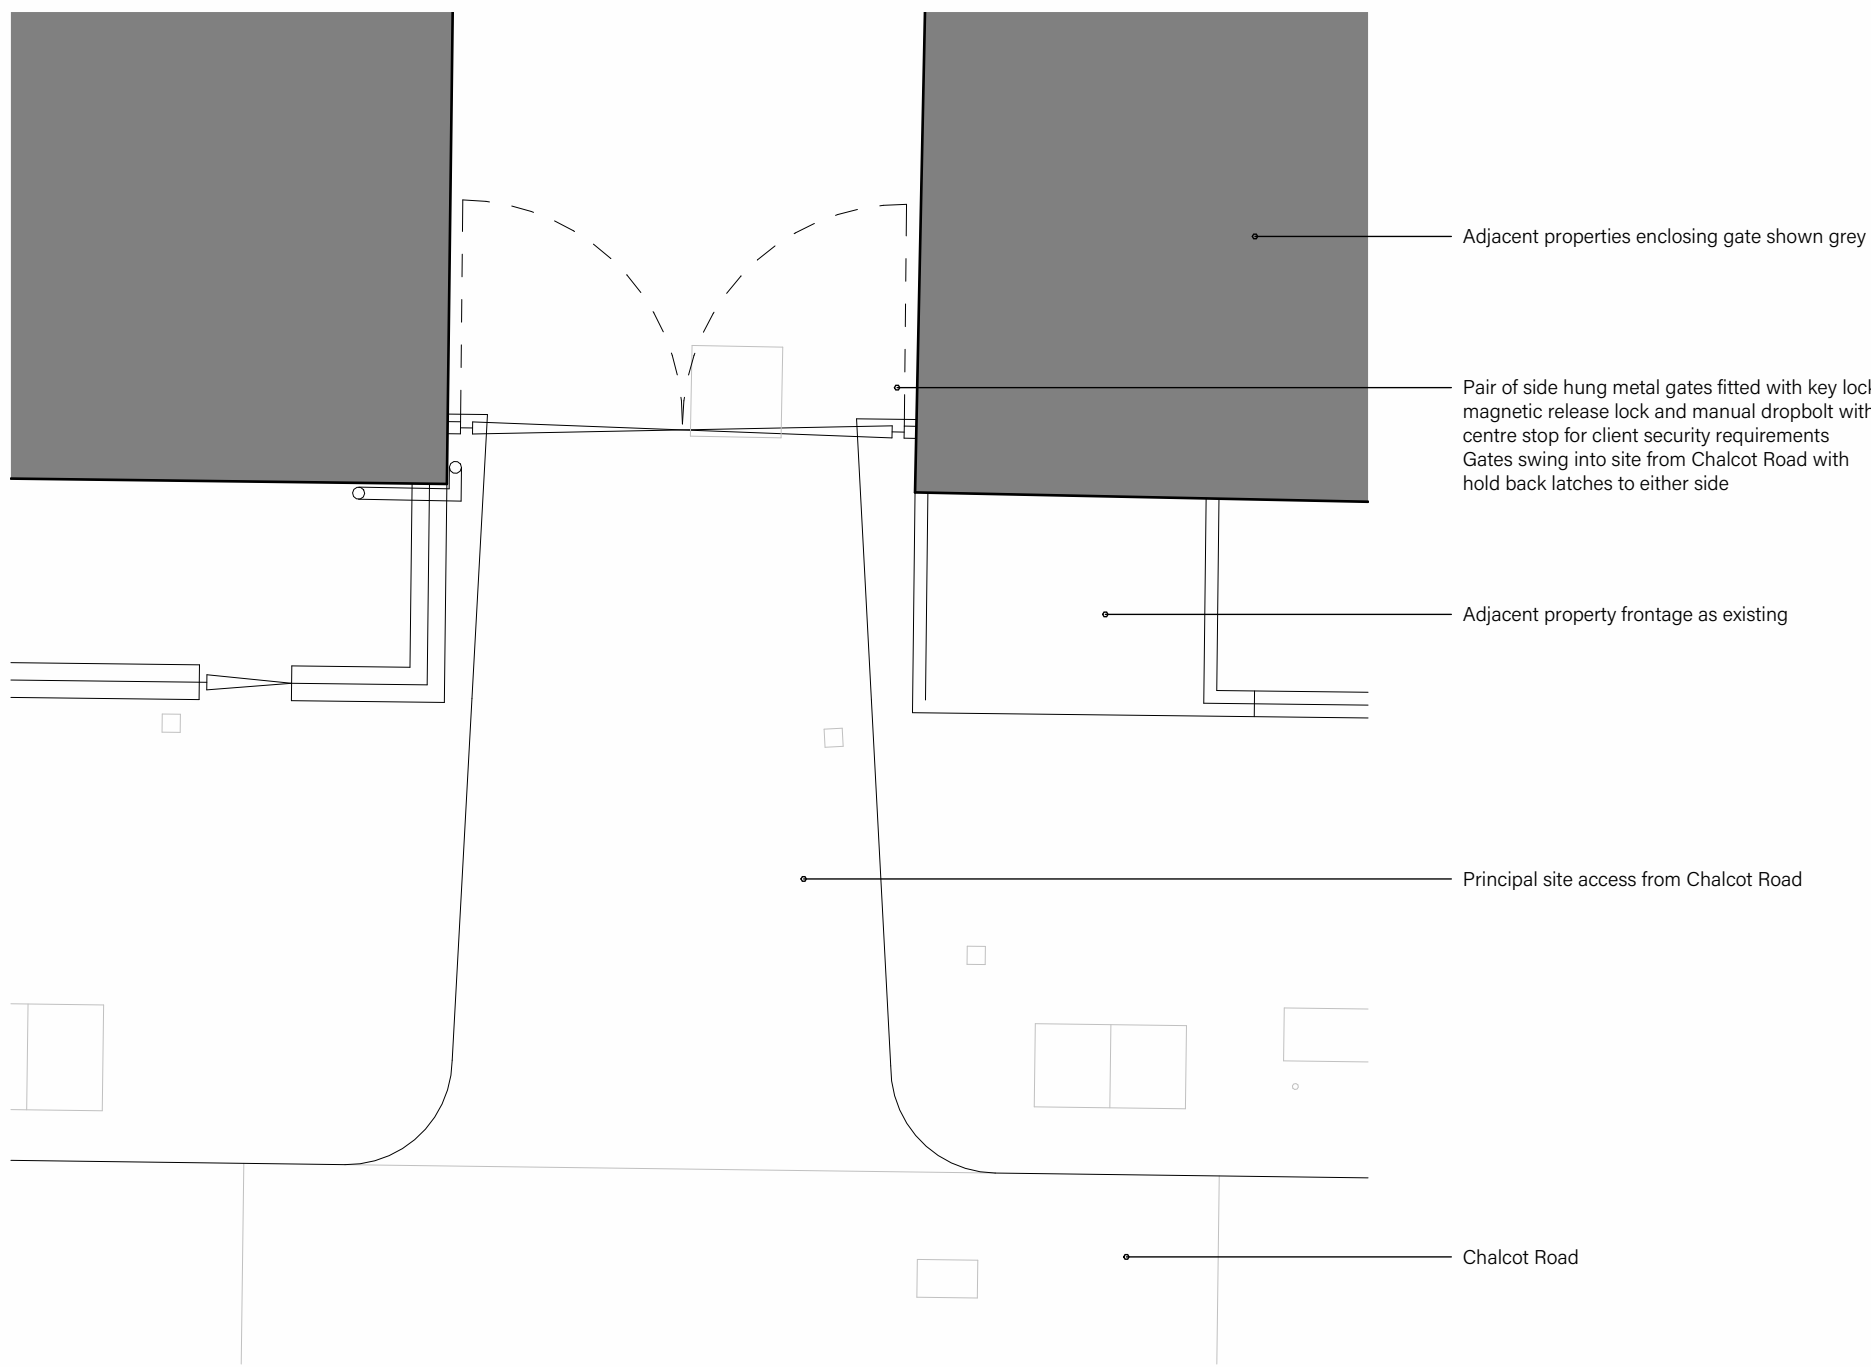

CHALCOT ROAD GATE - PLAN



CHALCOT ROAD GATE - PHOTOGRAPH AS EXISTING



CHALCOT ROAD GATE - CGI PHOTOMONTAGE

STATUS		
REVISION	DESCRIPTION	DATE
B	General revisions	27/10/23
A	General issue for comment	29/08/23

PLANNING

PROJECT TITLE
Media Hub - Utopia Village, 7 Chalcot Road, London

DRAWING TITLE
CHALCOT ROAD GATE DETAILS

DATE
29/08/23

DATE
29/08/23

PROJECT - DRAWING NO. - REVISION

22029-PD0010-B

The Big Barn: Units 8-10, Coddington Grange,
Weston-on-the-Green, Oxfordshire, OX2E 3DW
+44 (0) 1865 873936 | info@andersonorr.com | andersonorr.com

AndersonOrr