




LINK BRIDGE - ELEVATION

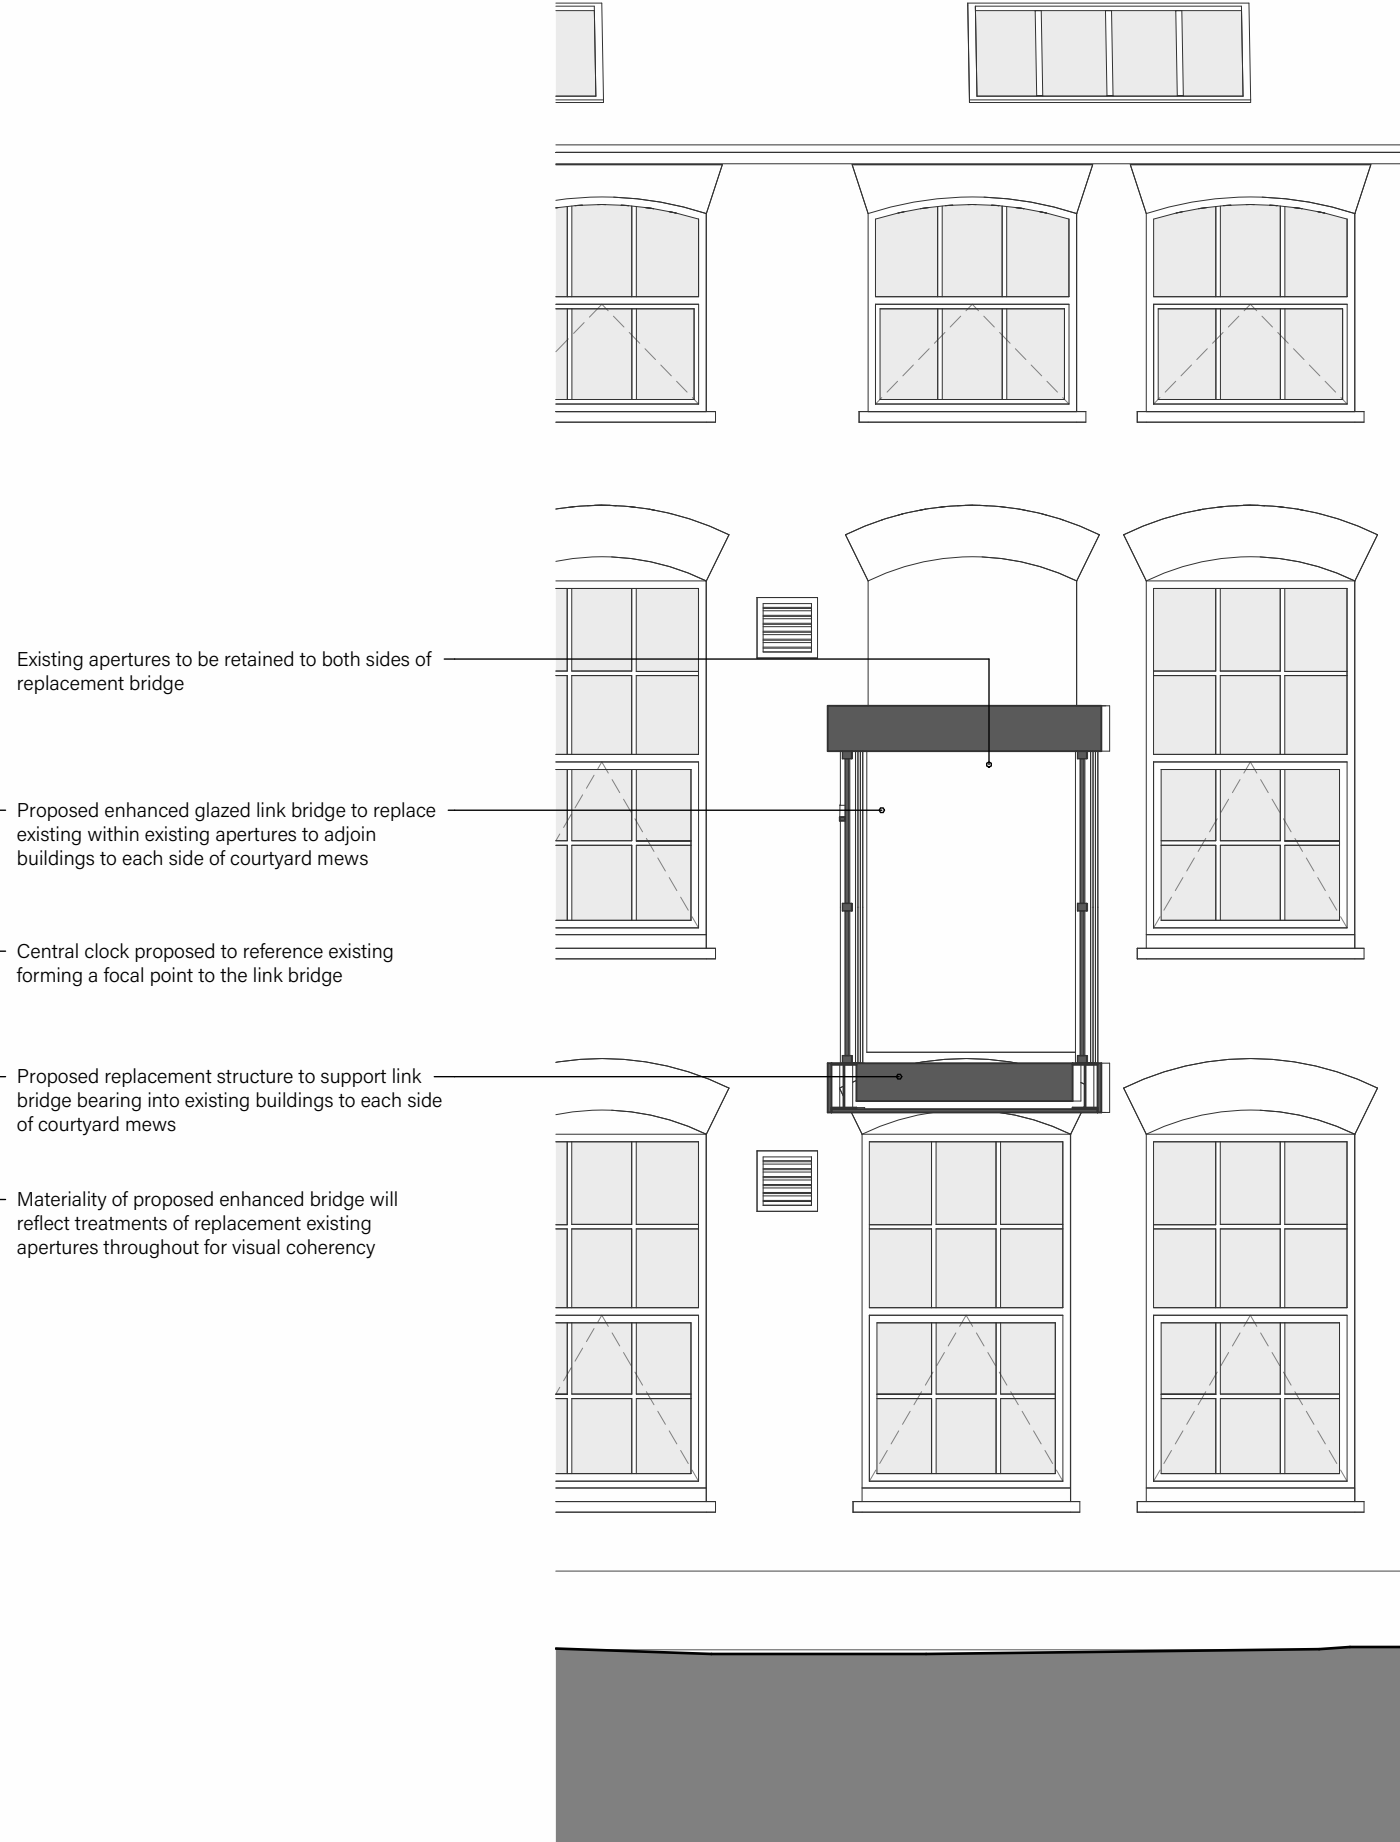

LINK BRIDGE - SECTION

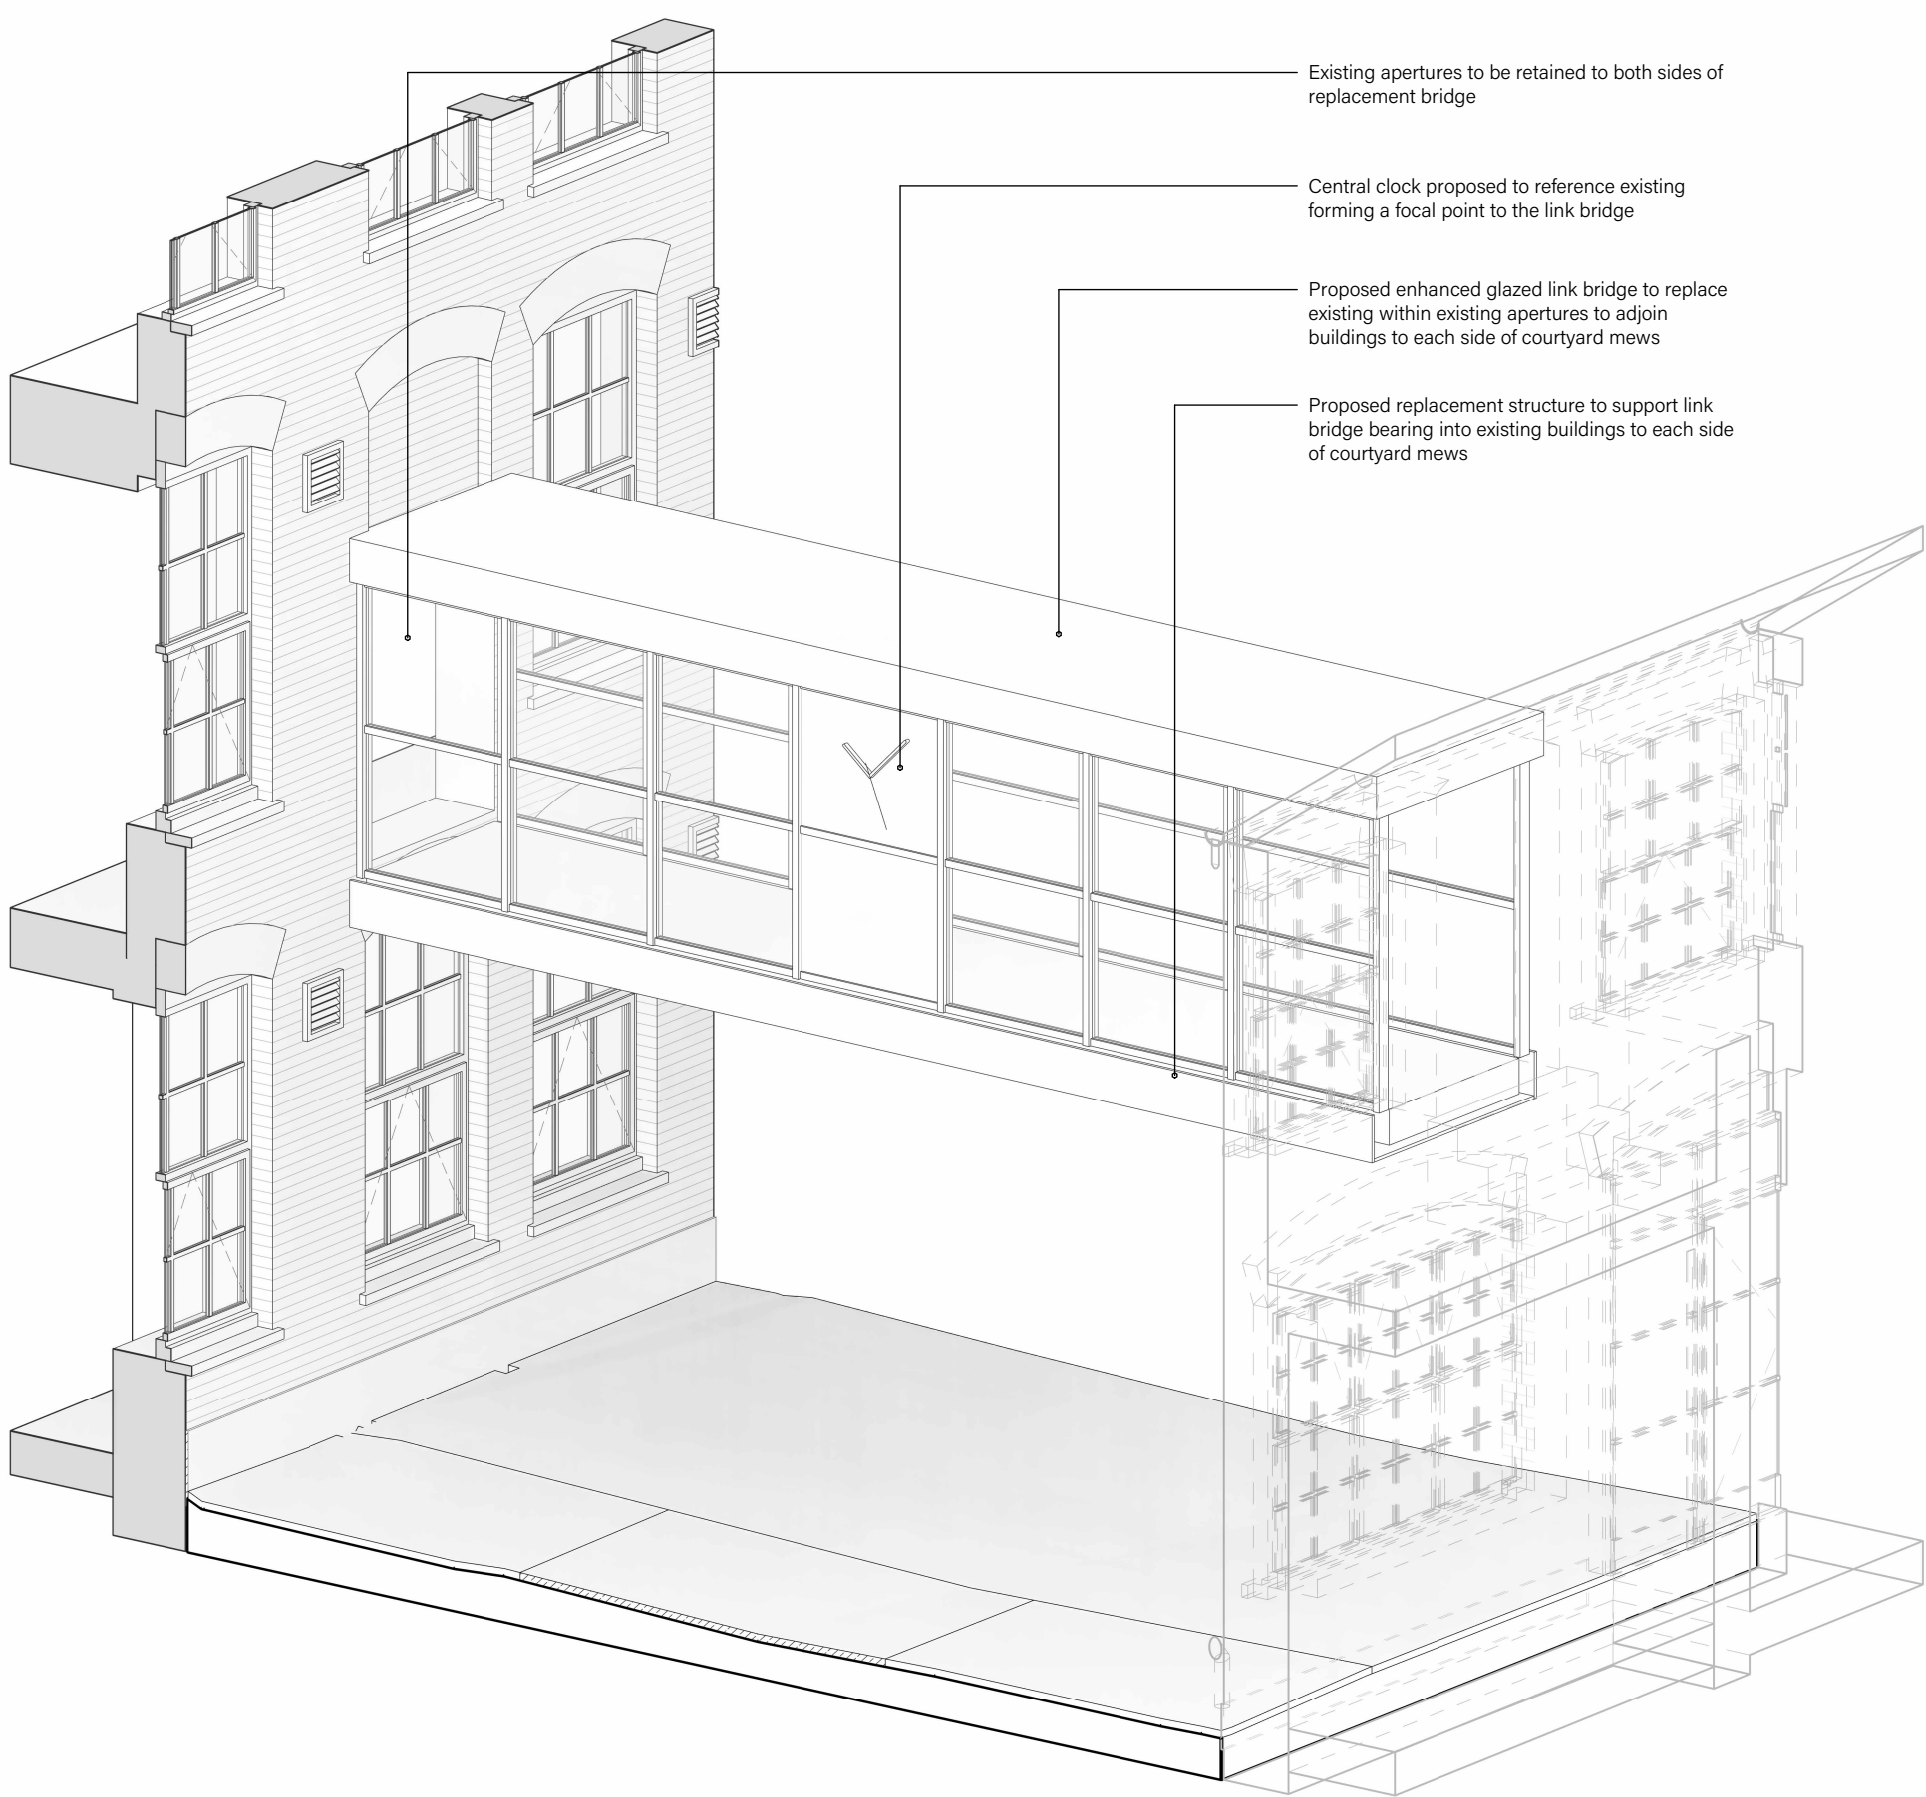

EGBERT STREET GATE - 3D CUTAWAY

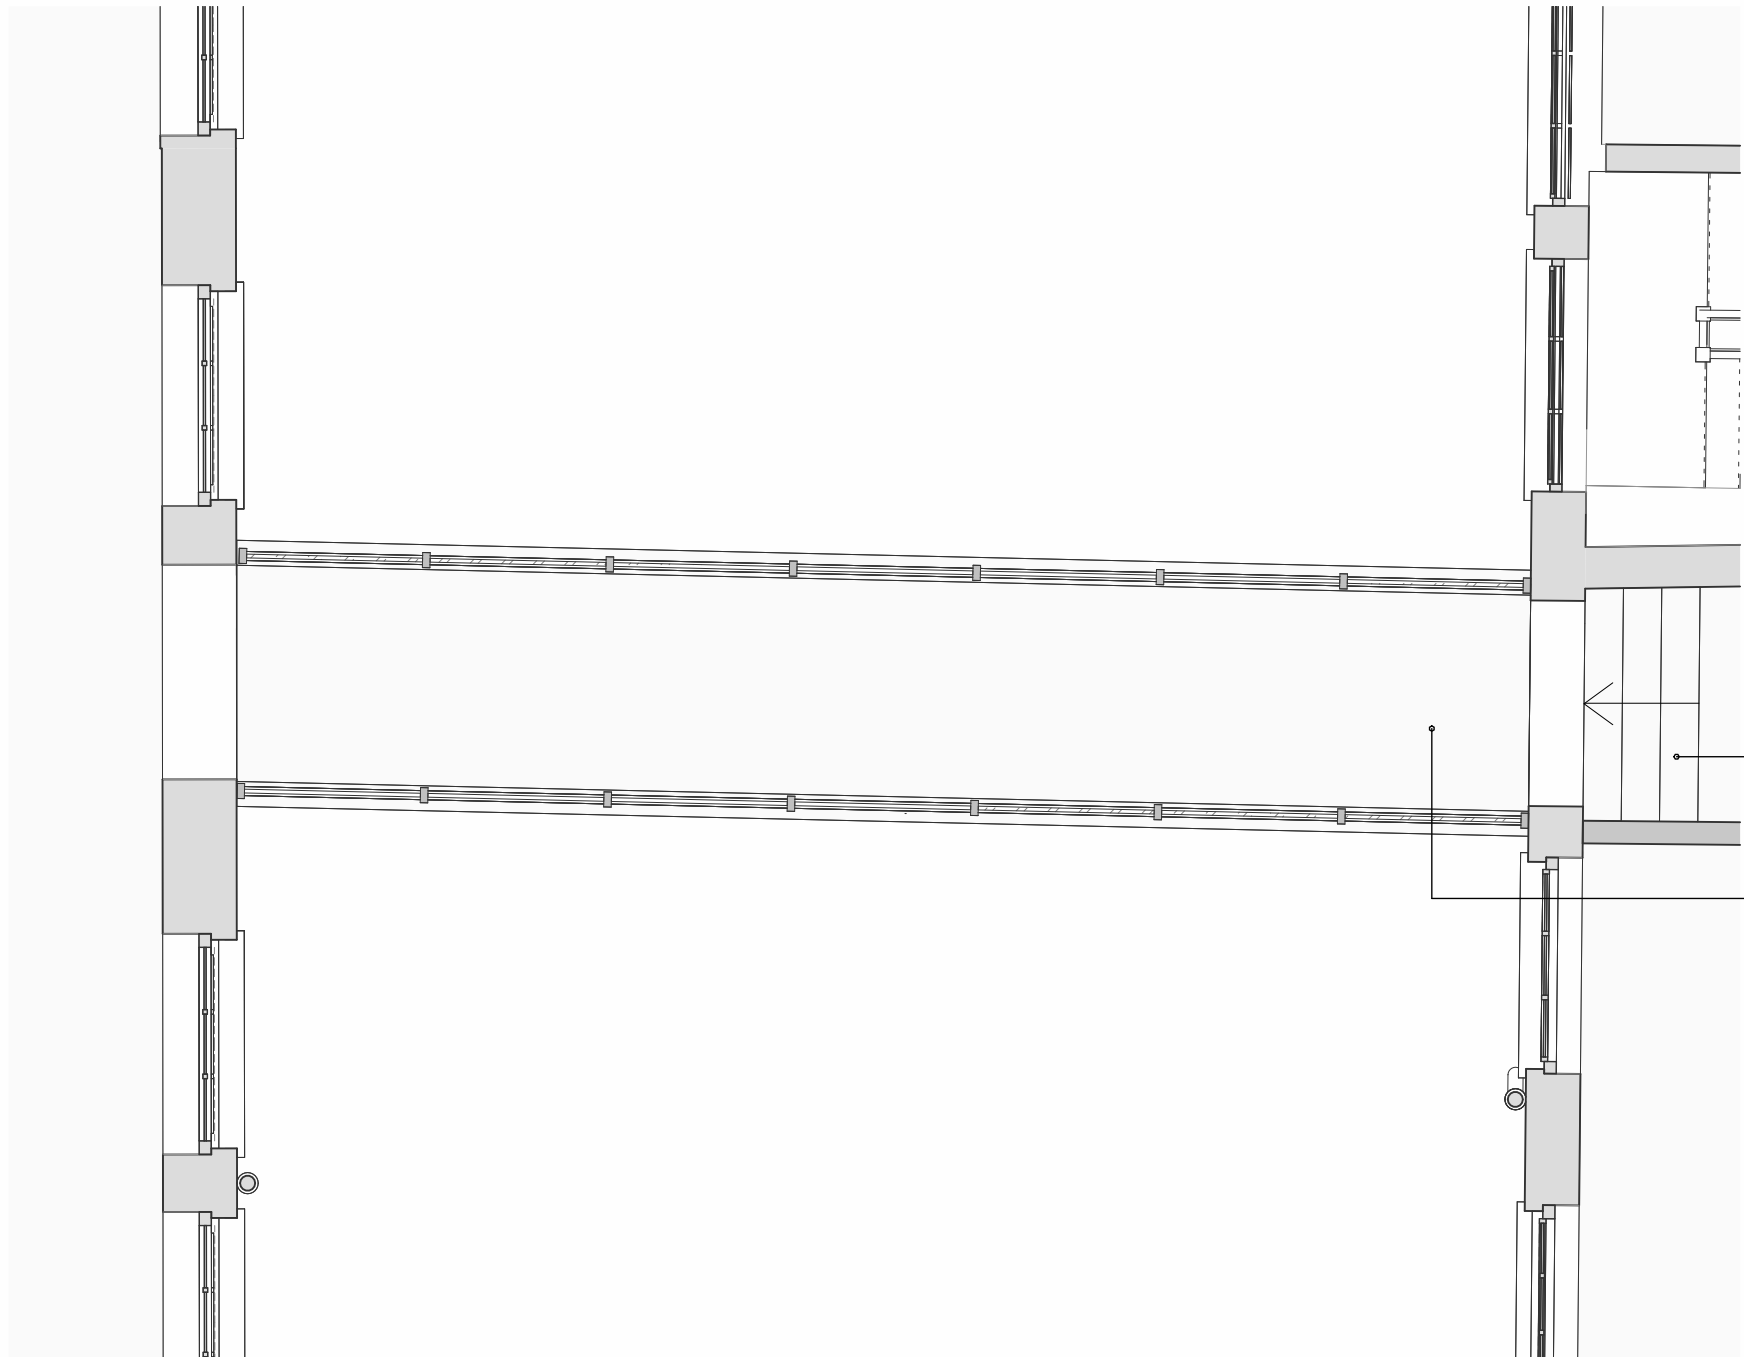


LINK BRIDGE - PLAN



LINK BRIDGE - PHOTOGRAPH AS EXISTING




LINK BRIDGE - CGI VISUALISATION

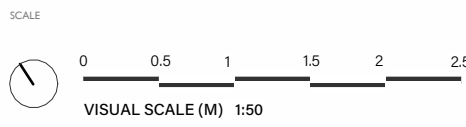

GENERAL NOTE
ALL DIMENSIONS MUST BE CHECKED ON SITE AND NOT SCALED FROM THIS DRAWING
FOR USE IN PRECISE NAMED LOCATION ONLY
ANDERSON ORR ARCHITECTS LTD. © ALL RIGHTS RESERVED

REVISIONS

Drawing Locations

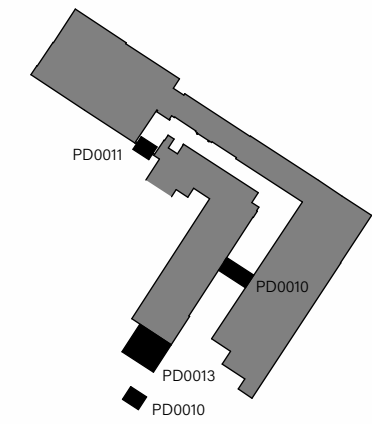

Elevation references taken from Midland Survey drawings ref: 34510-Building

REVISION	DESCRIPTION	DATE
C	General revisions	27/10/23
B	General revisions to link bridge design	06/10/23
A	General issue for comment	29/08/23

STATUS

PLANNING

PROJECT TITLE
Media Hub - Utopia Village, 7 Chalcot Road, London

DRAWING TITLE
LINK BRIDGE DETAILS

DATE
29/08/23

DATE
HH/JC 1:50

PROJECT - DRAWING NO. - REVISION

22029-PD0012-C

The Big Barn: Units 8-10, Coddington Grange,
Weston-on-the-Green, Oxfordshire, OX26 3DW
+44 (0) 1865 873836 | info@andersonorr.com | andersonorr.com

AndersonOrr