


**GENERAL NOTE**  
ALL DIMENSIONS MUST BE CHECKED ON SITE AND NOT SCALED FROM THIS DRAWING  
FOR USE IN PRECISE NAMED LOCATION ONLY  
ANDERSON ORR ARCHITECTS LTD. © ALL RIGHTS RESERVED

VISIONS

**Section Key**

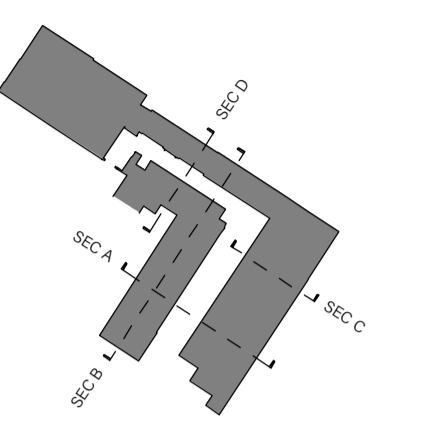


Section references taken from Midland Survey drawings ref: 34510-Building

**Legend**

- Existing Construction
- New Construction
- Demolished



**SECTION A-A**  
Midland Survey 34510 / 15

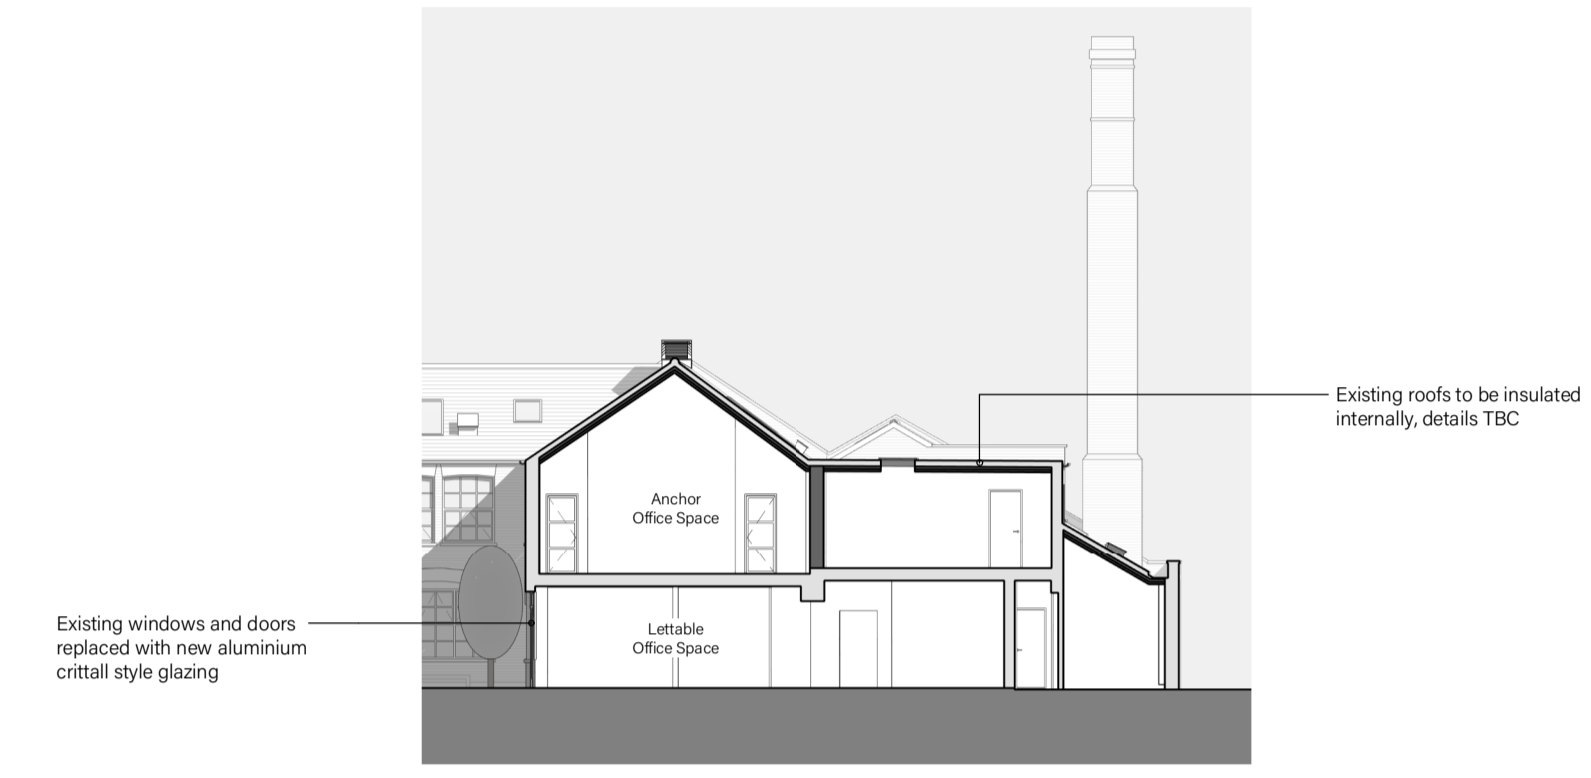

**SECTION C-C**  
No Survey Reference



**SECTION B-B**  
Midland Survey 34510 / 15



**SECTION D-D**  
No Survey Reference

REVISION	DESCRIPTION	DATE
C	Updates in line with consultant team & client feedback	06/11/23
B	General revisions	27/10/23
A	General issue for comment	06/10/23

**PLANNING**

PROJECT TITLE  
**Media Hub - Utopia Village, 7 Chalcot Road, London**

DRAWING TITLE  
**SECTIONS A-D**

DATE ISSUED: **06/10/23** DRAWN BY: **HH/JC** SCALE: **1:200**

PROJECT - DRAWING NO. - REVISION  
**22029-PS0010-C**  
The Big Barn: Units 8-10, Oddington Grange, Weston-on-the-Green, Oxfordshire, OX25 3DQ  
+44 (0) 1865 873836 | info@andersonorr.com | andersonorr.com