




GENERAL NOTE
 ALL DIMENSIONS MUST BE CHECKED ON SITE AND NOT SCALED FROM THIS DRAWING
 FOR USE IN PRECISE NAMED LOCATION ONLY
 ANDERSON ORR ARCHITECTS LTD. © ALL RIGHTS RESERVED


REVISIONS

Legend

- Localised Plant - Not Recommended
- Centralised Plant - Proposed

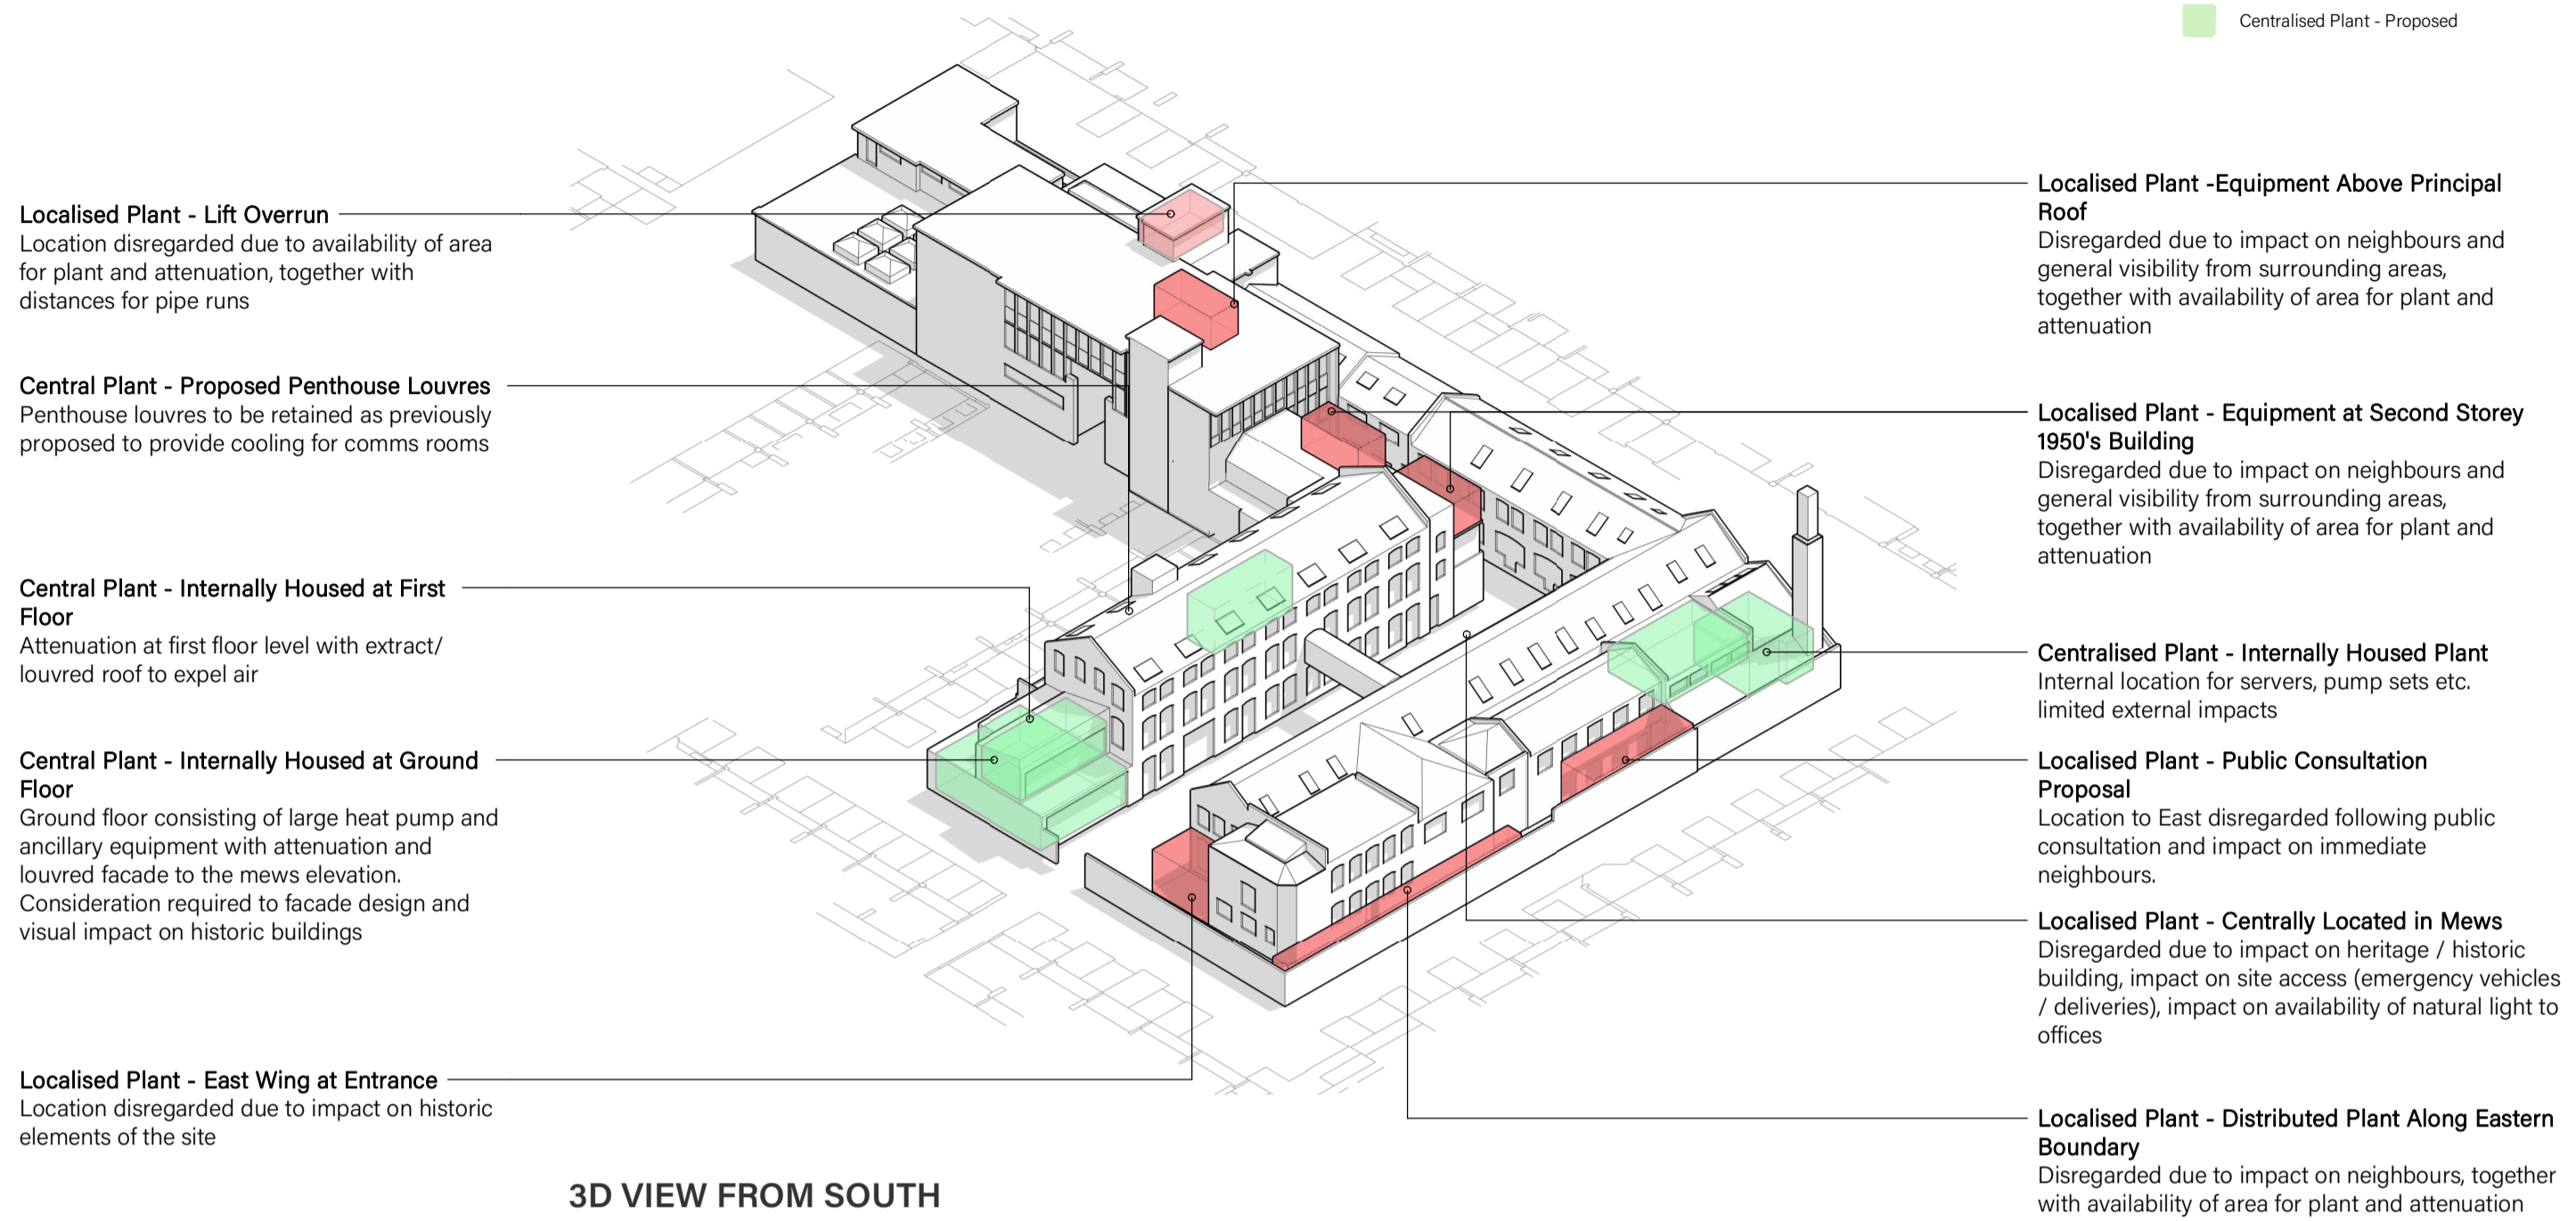

3D VIEW FROM SOUTH

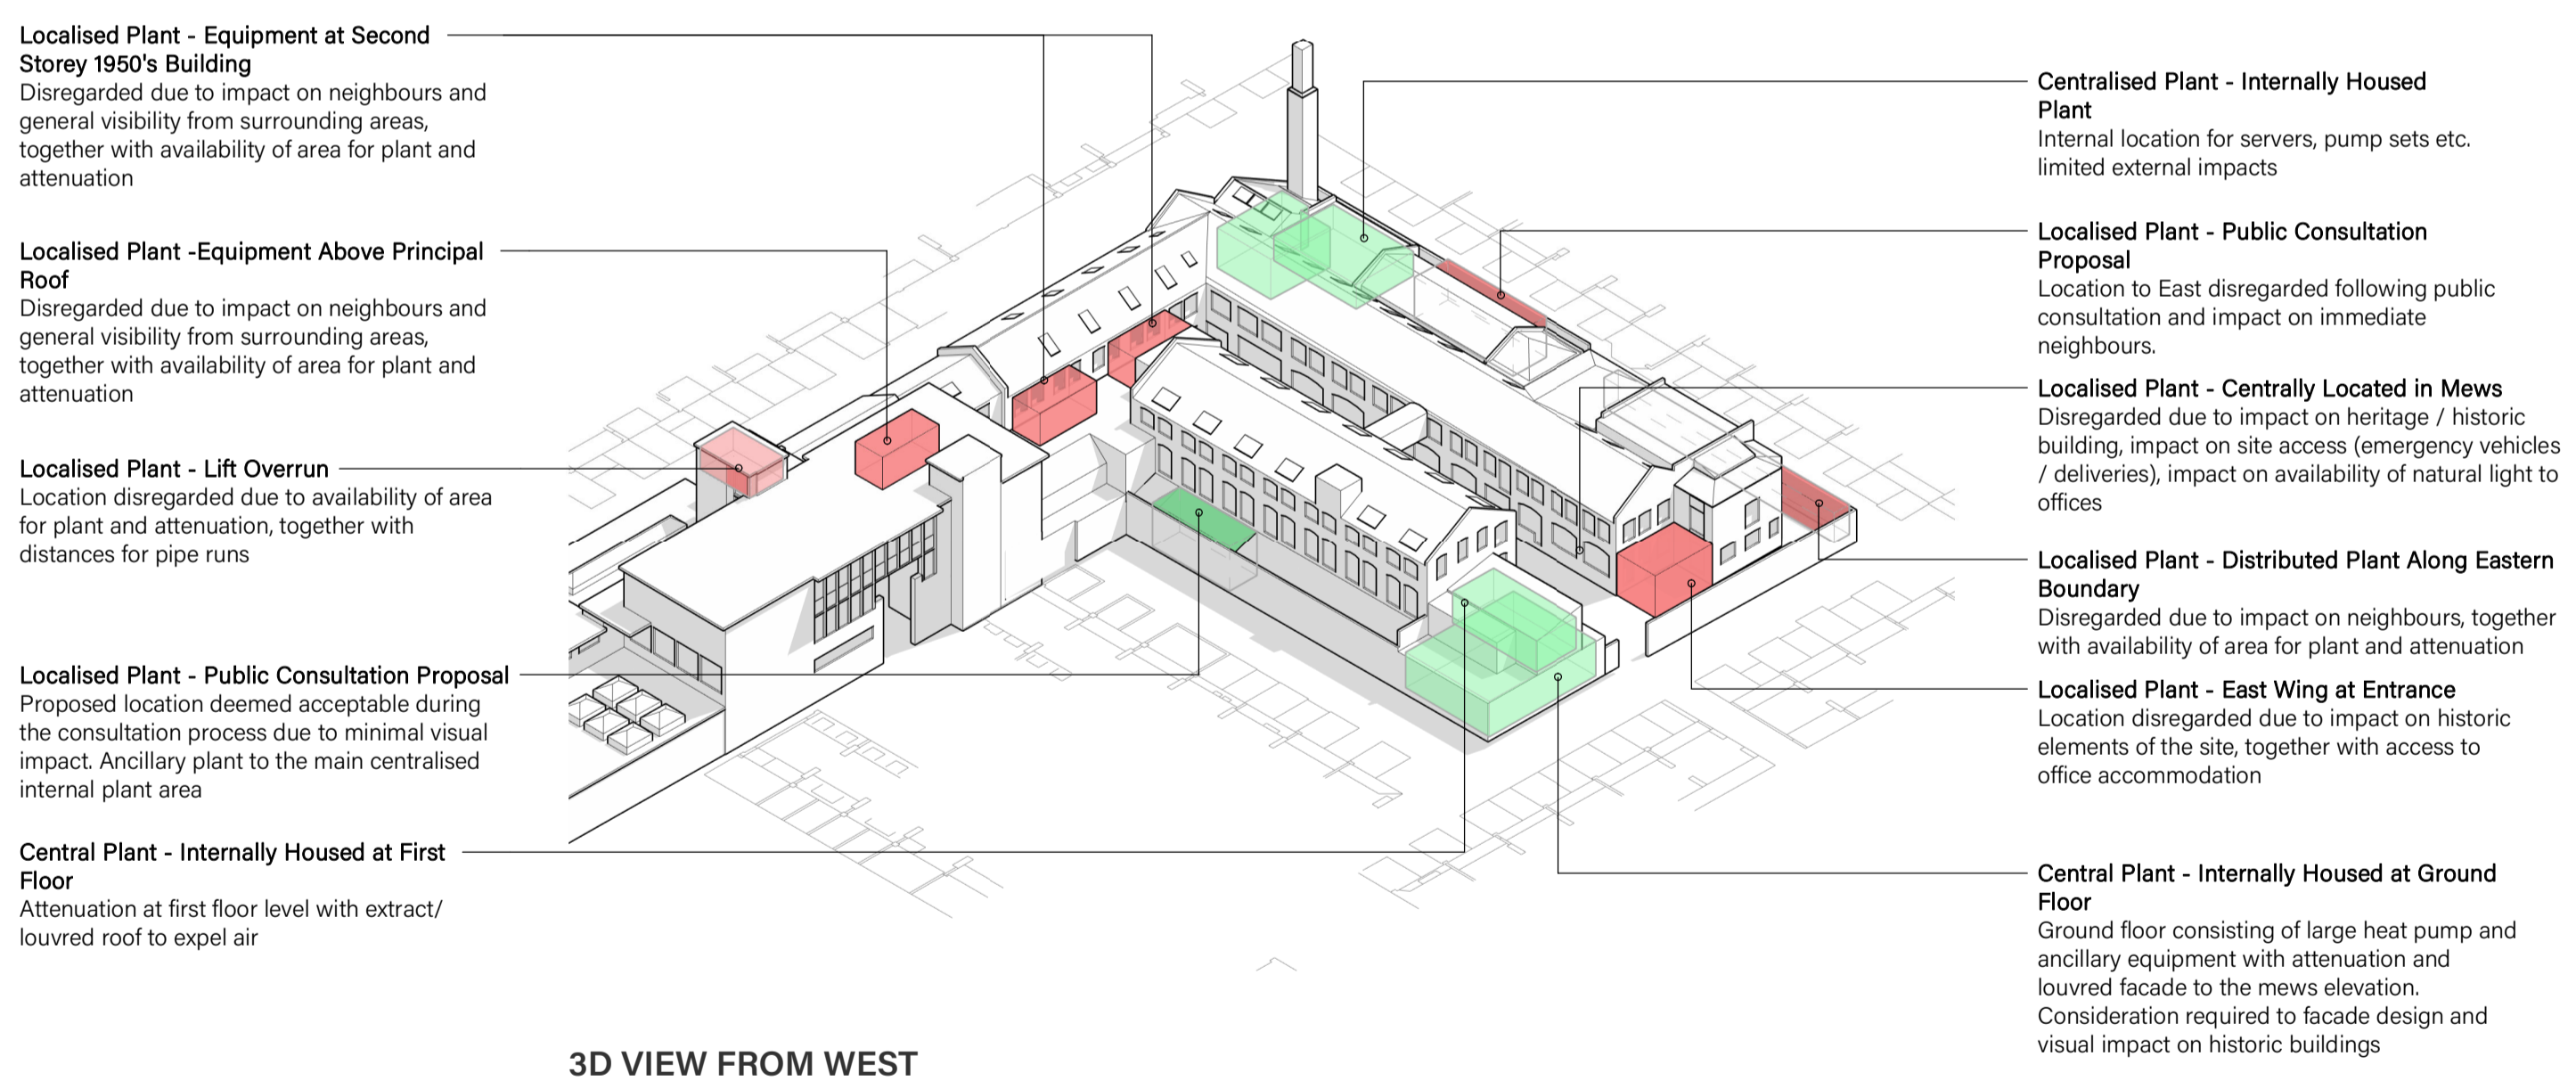

3D VIEW FROM WEST

REVISION	DESCRIPTION	DATE
C	Updates following consultant team & client feedback	06/11/23
B	Updates following Public Consultation and plant location review	20/09/23
A	General issue for discussion	09/08/23

PLANNING
 PROJECT TITLE
 MEDIA HUB - UTOPIA VILLAGE,
 CHALCOT ROAD, PRIMROSE HILL
 DRAWING TITLE
 3D PLANT SUITABILITY DIAGRAMS
 FIRST ISSUED
 09/08/23
 DRAWN
 HH/JC
 SCALE (A3)
 1:500

PROJECT - DRAWING NO - REVISION
22029-PV0040-C
 The Big Barn: Units 8-10, Oddington Grange,
 Weston-on-the-Green, Oxfordshire, OX25 3QW
 +44 (0) 1865 873936 | info@andersonorr.com | andersonorr.com