


MATERIALS KEY	
1	WINDOWS TO BE REPLACED WITH ALUMINIUM DOUBLE GLAZED UNITS WITH POLYESTER POWDER COATED.
2	SHOPFRONT CURTAIN WALLING SYSTEM TO MATCH EXISTING. TO BE SINGLE GLAZED FOR THE DOOR SECTIONS. DOUBLE GLAZED FOR THE FIXED LIGHTS. ALUMINIUM POLYESTER POWDER COATED SECTIONS.
3	CONCRETE BAND NEW CONCRETE BAND TO BE PROVIDED AT 10TH LEVEL. TO MATCH THE EXISTING APPEARANCE.
4	EXISTING FAÇADE WHOLE FAÇADE TO BE CLEANED AND WASHED. TO MAKE GOOD WHERE NECESSARY.
5	'BRONZE' CLADDING FEATURE BRONZE COLOUR CLADDING. PRINCIPLES OF CLADDING AS PLANNING APPROVED DRAWING 1289-P1005 A.

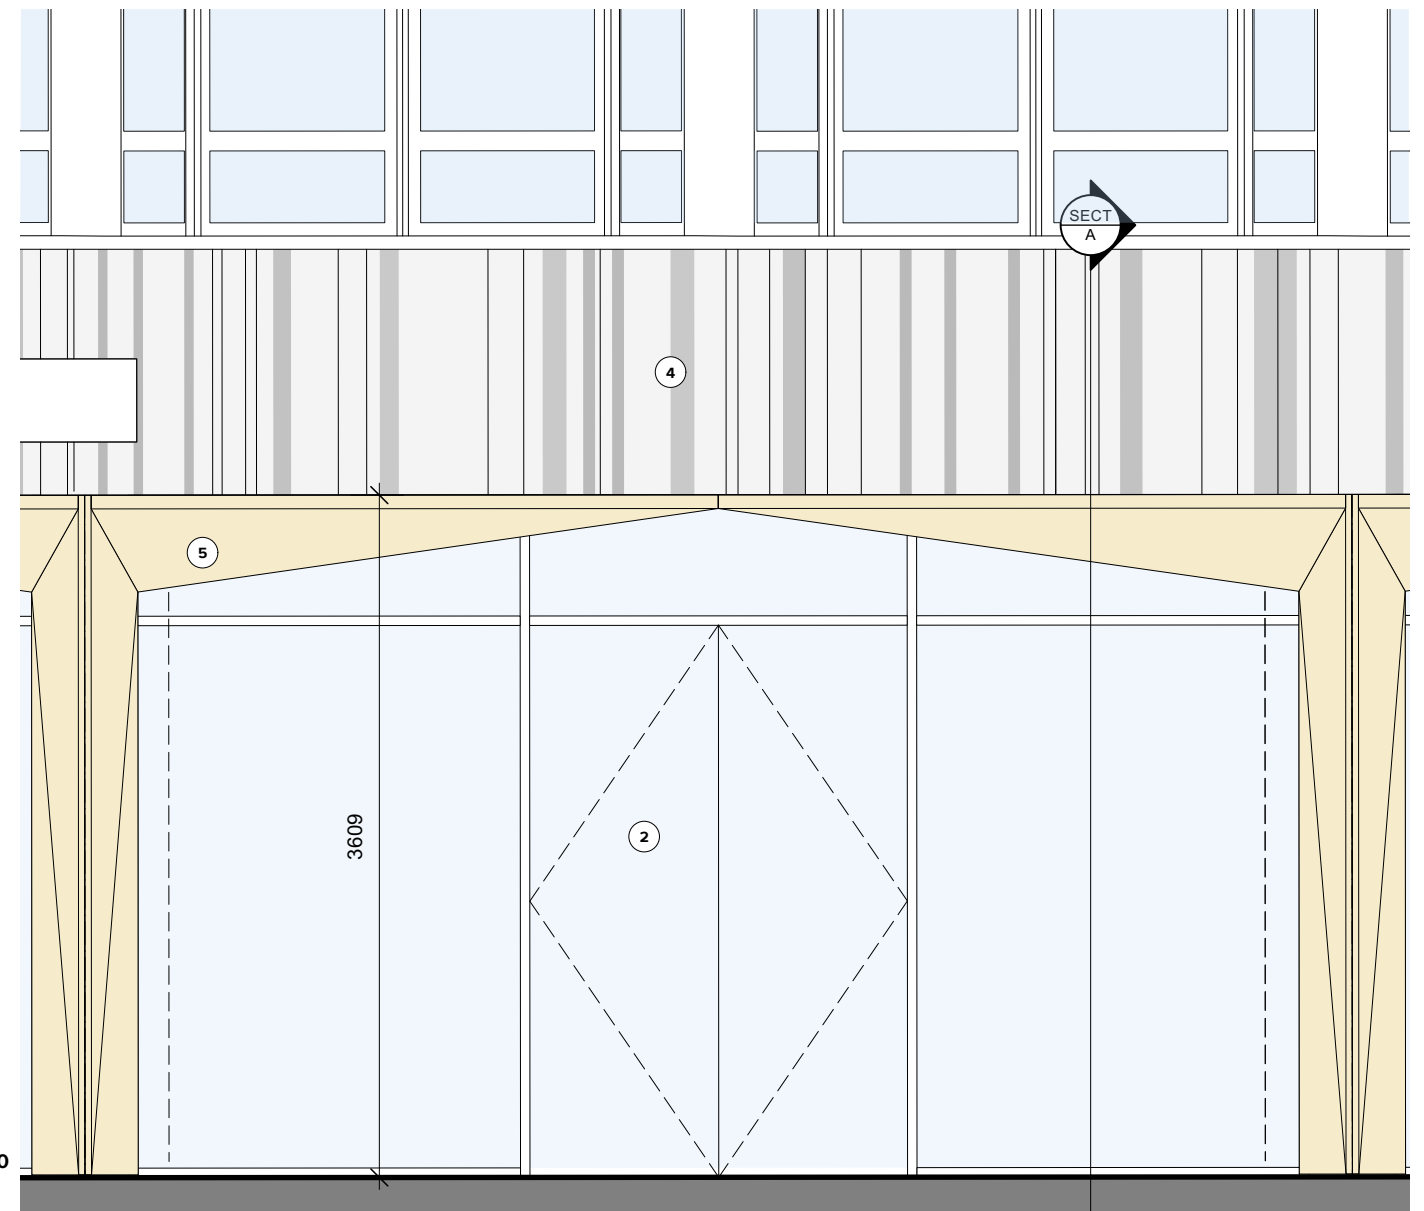

SECT A

