

## PLANNING

Revisions: **A** PJ JLS 29/05/19 PLANNING ISSUE

**scale** 1:100 @ A1      **date** 24.01.2019  
**drawn** PJ      **checked** JLS

www.cube-designltd.co.uk      T: 01425 481


scale 1:100 @ A1      date 24.01.2019  
drawn PJ      checked JLS

**1289 - P1075 - A**




[www.cube-designltd.co.uk](http://www.cube-designltd.co.uk)

T: 01425 481 999



cube\_design ©

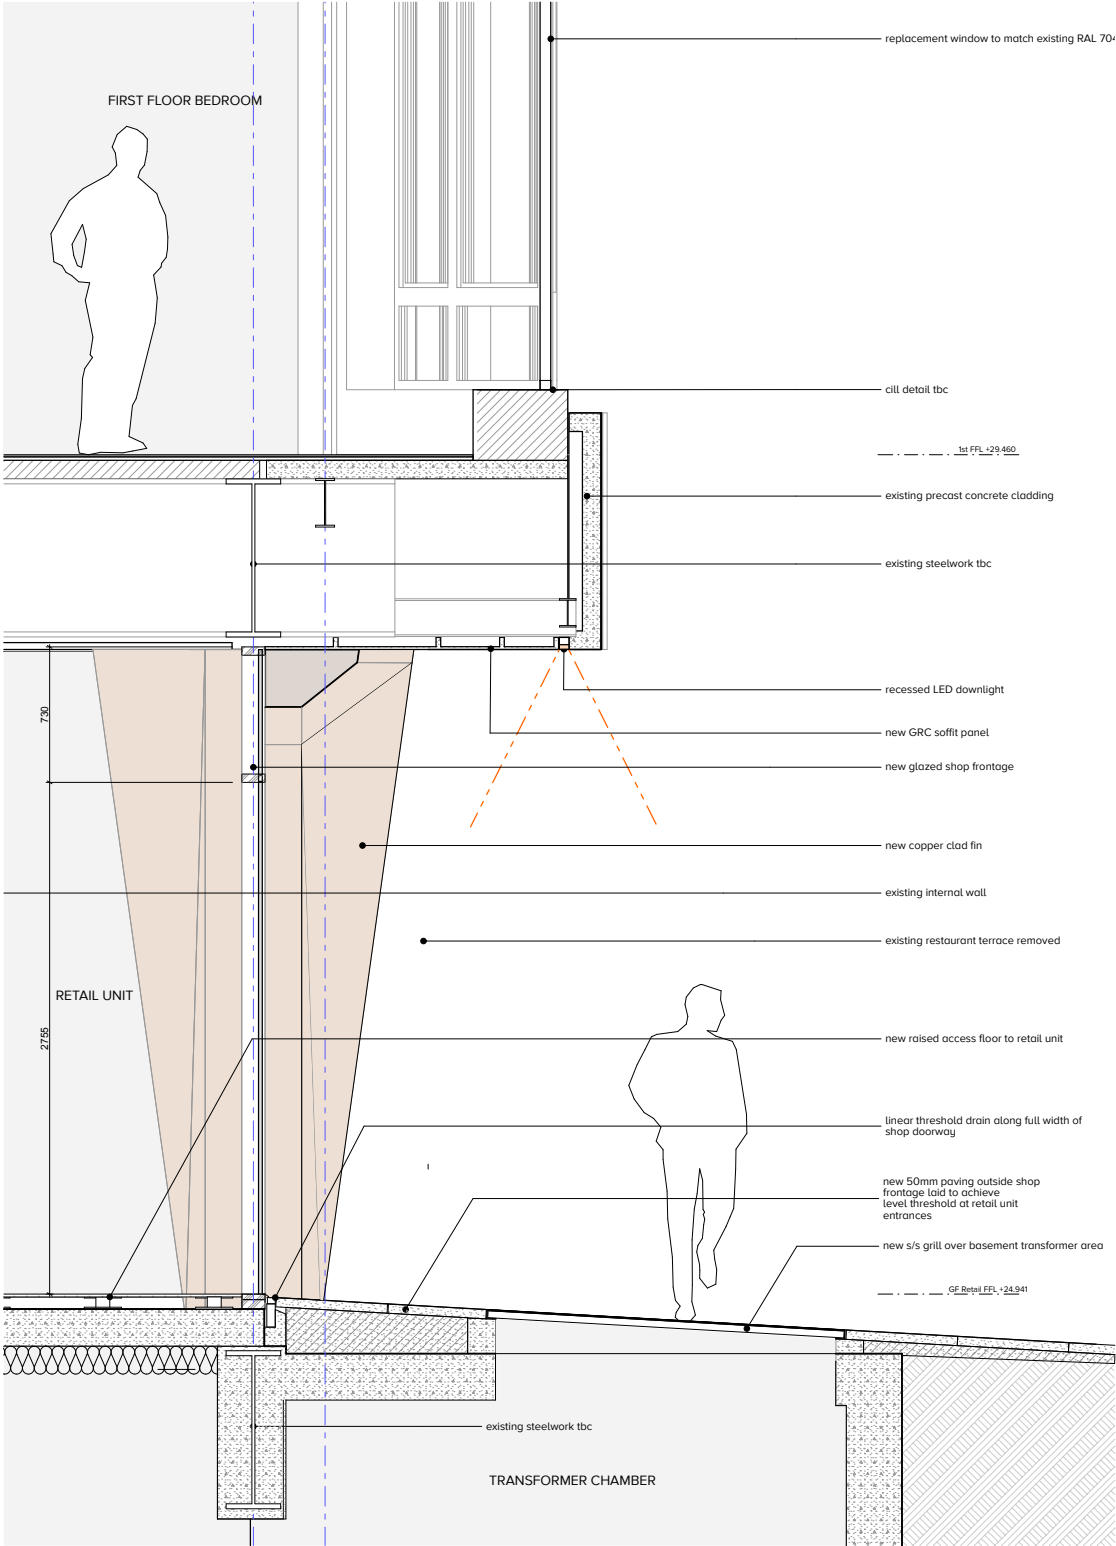

EXISTING MATERIAL KEY		PROPOSED MATERIAL KEY	
(A)	CONCRETE BAND WITH INSET MOSAIC	(2)	GLAZED PANELS
(B)	GLAZING	(5)	COPPER COLOUR CLADDING
(C)	CONCRETE BAND	NOTE: to be read in conjunction with proposed Elevations P1065 - 1068	

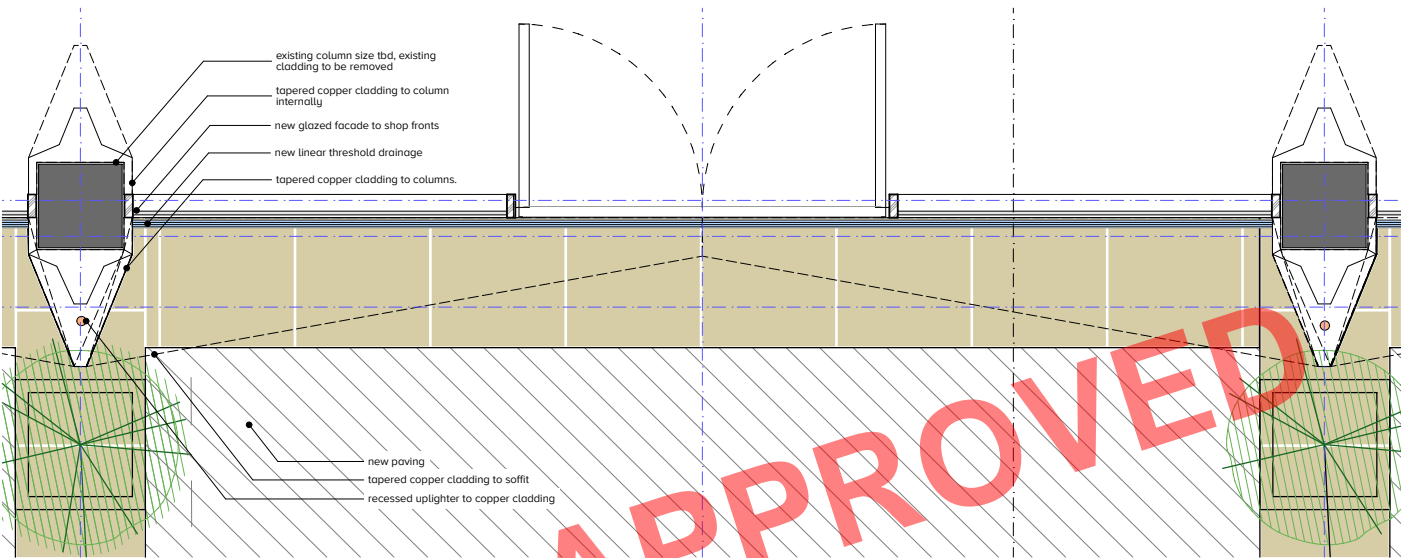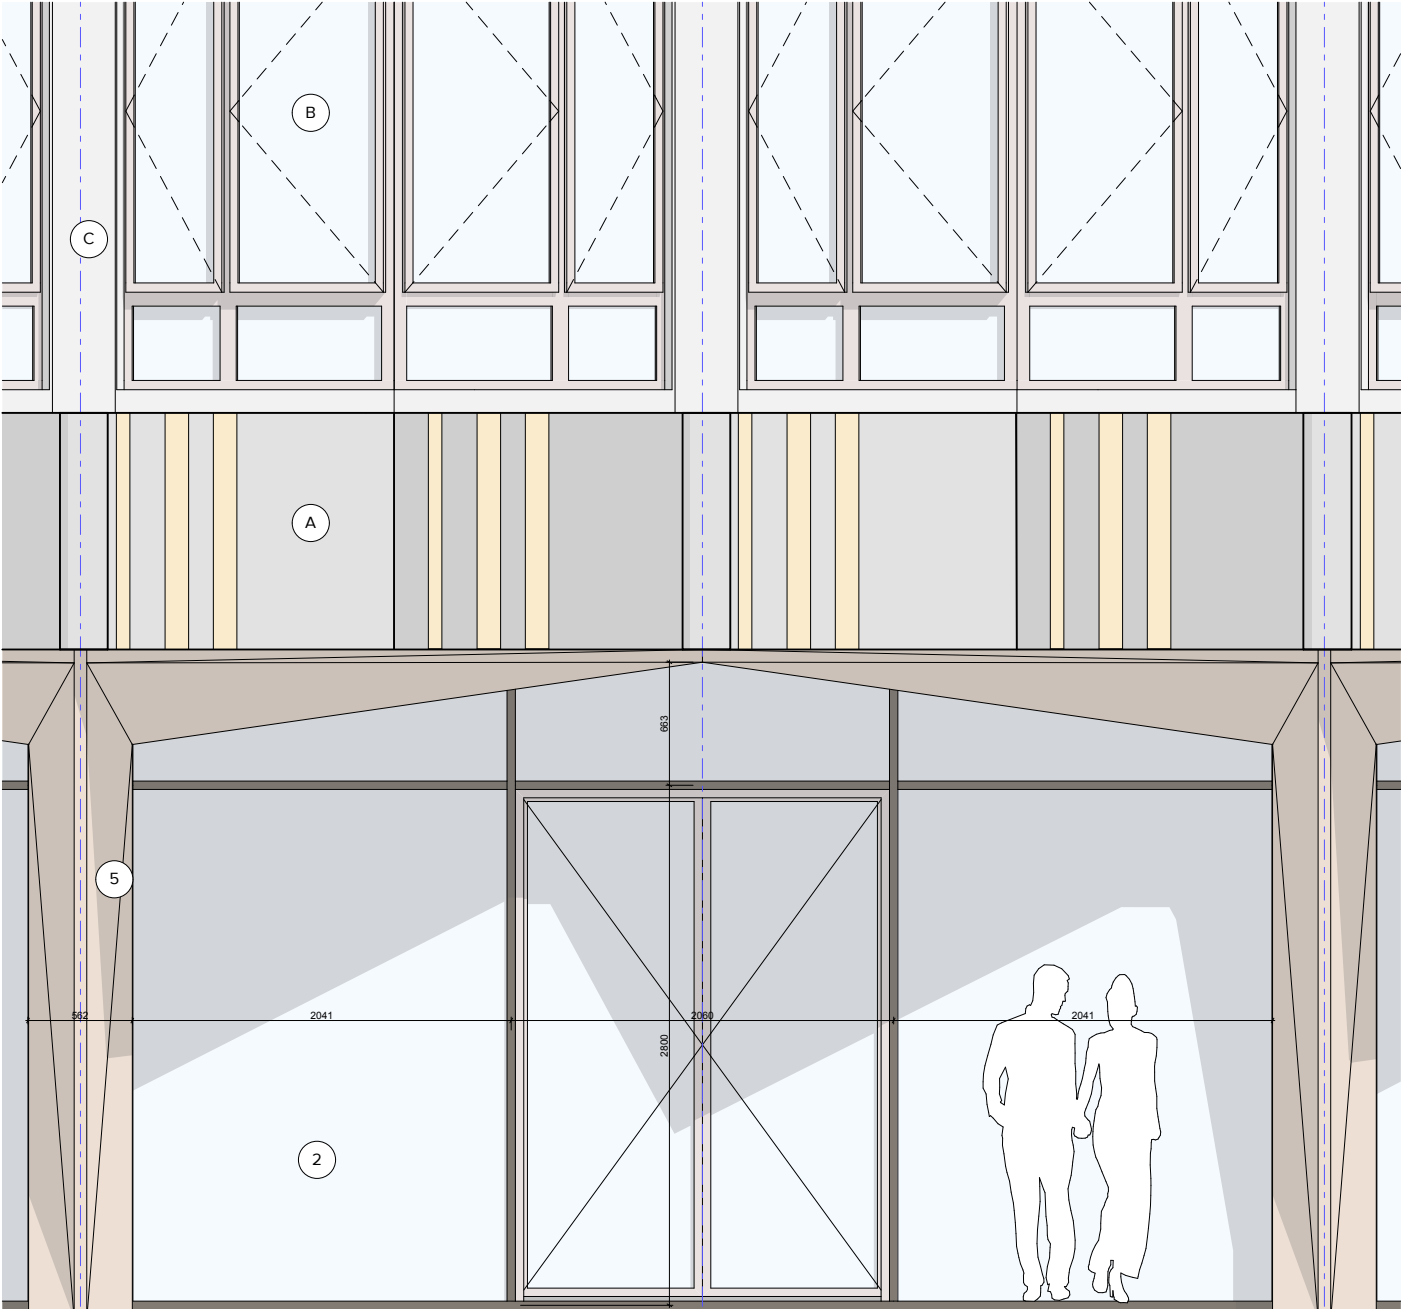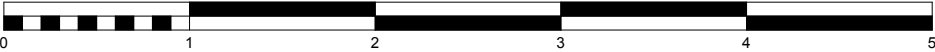

APPROVED

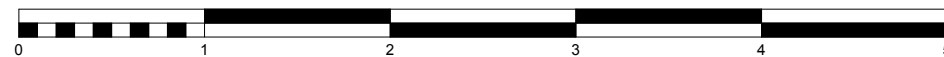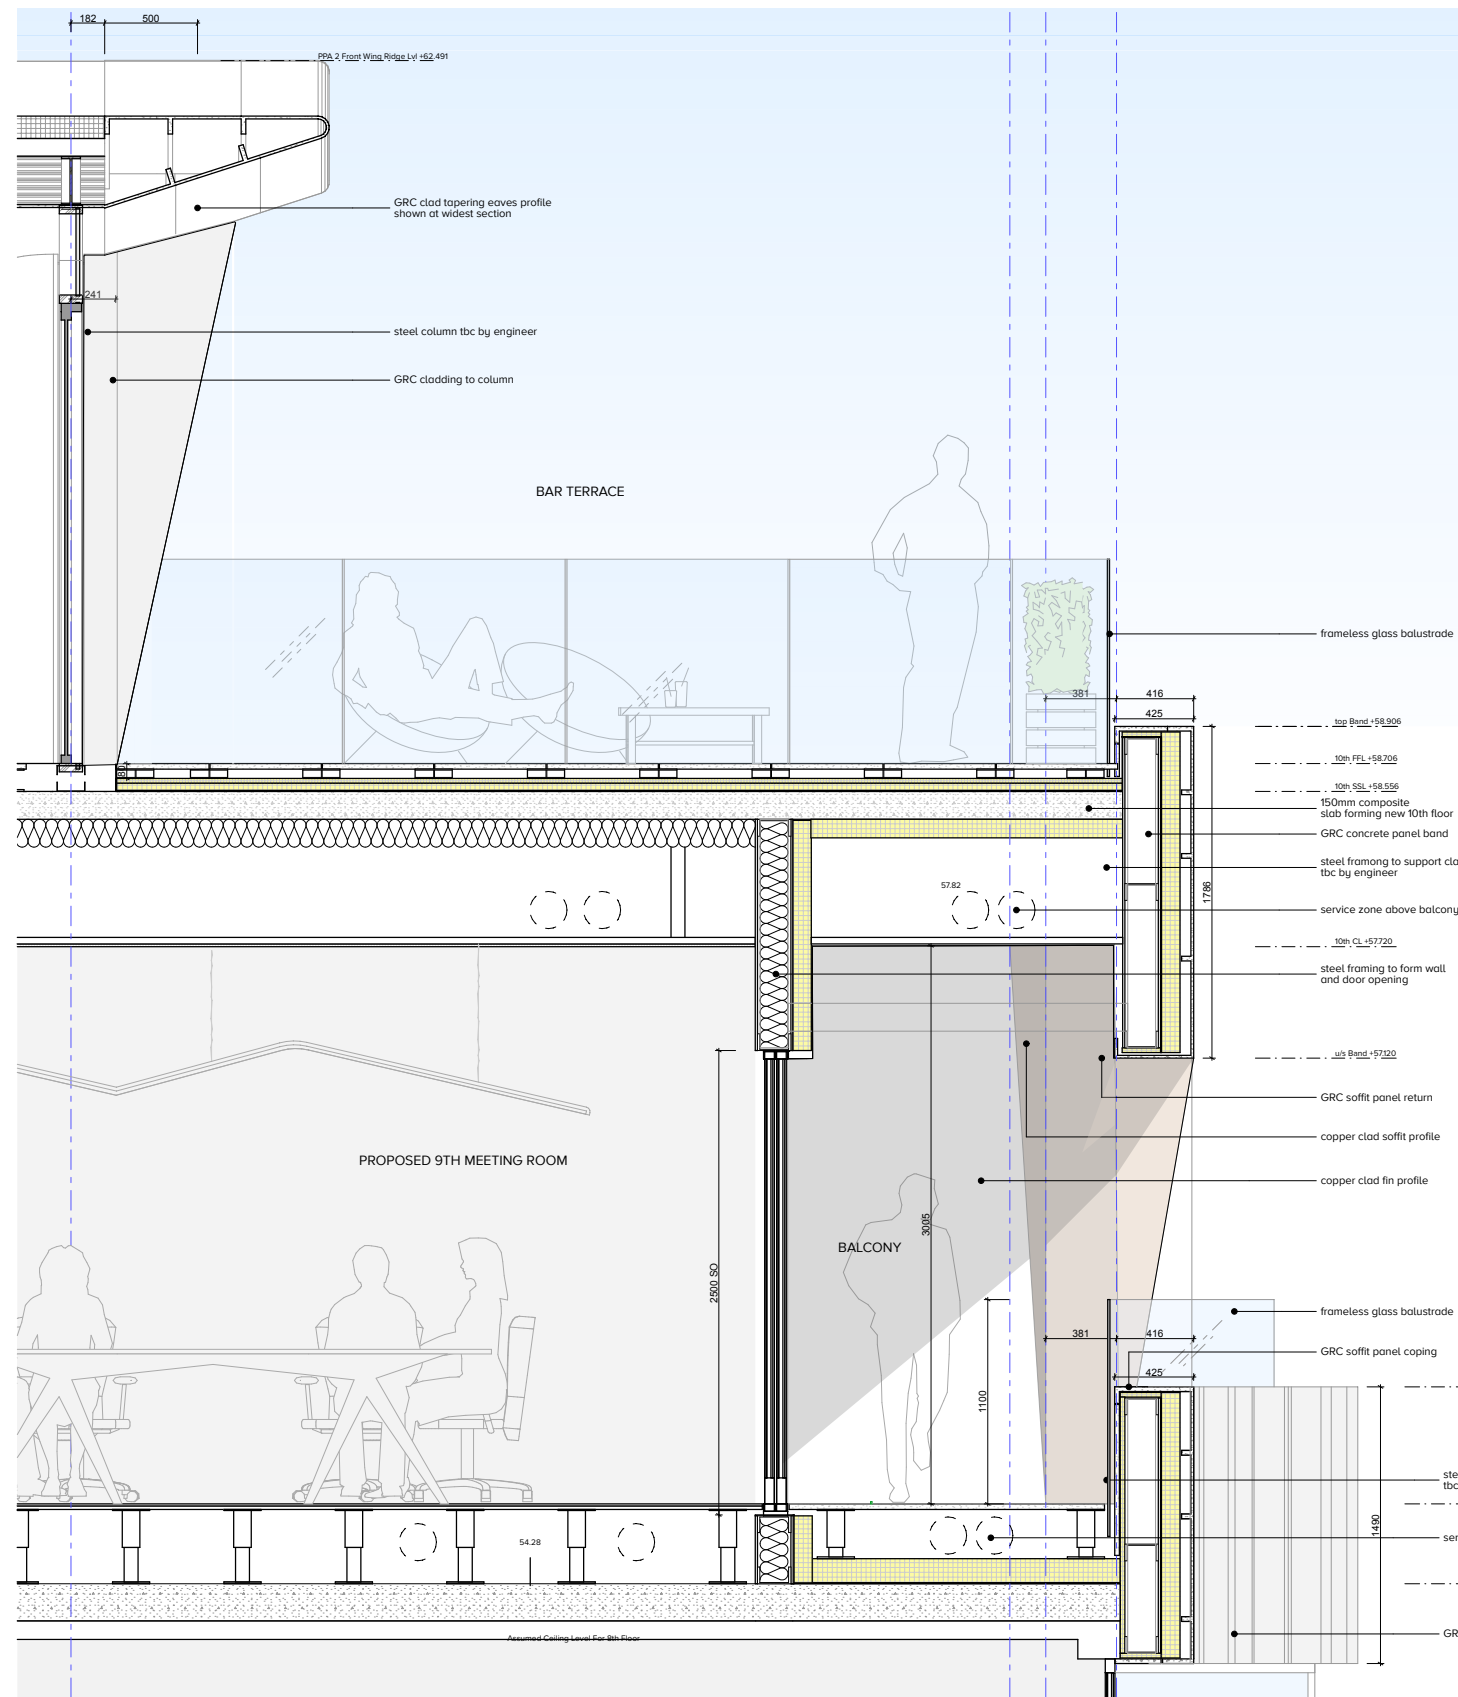

## PLANNING

Revisions: **A** PJ JLS 29/05/19 PLANNING ISSUE

scale	1:20 @ A1	date	24.01.2019	128
drawn	PJ	checked	JLS	
www.cube-designltd.co.uk				T: 01425 481 999

scale 1:20 @ A1      date 24.01.2019  
drawn PJ              checked JLS



**1289 - P1080- A**

[www.cube-designltd.co.uk](http://www.cube-designltd.co.uk)

T: 01425 481 999

cube\_design ©



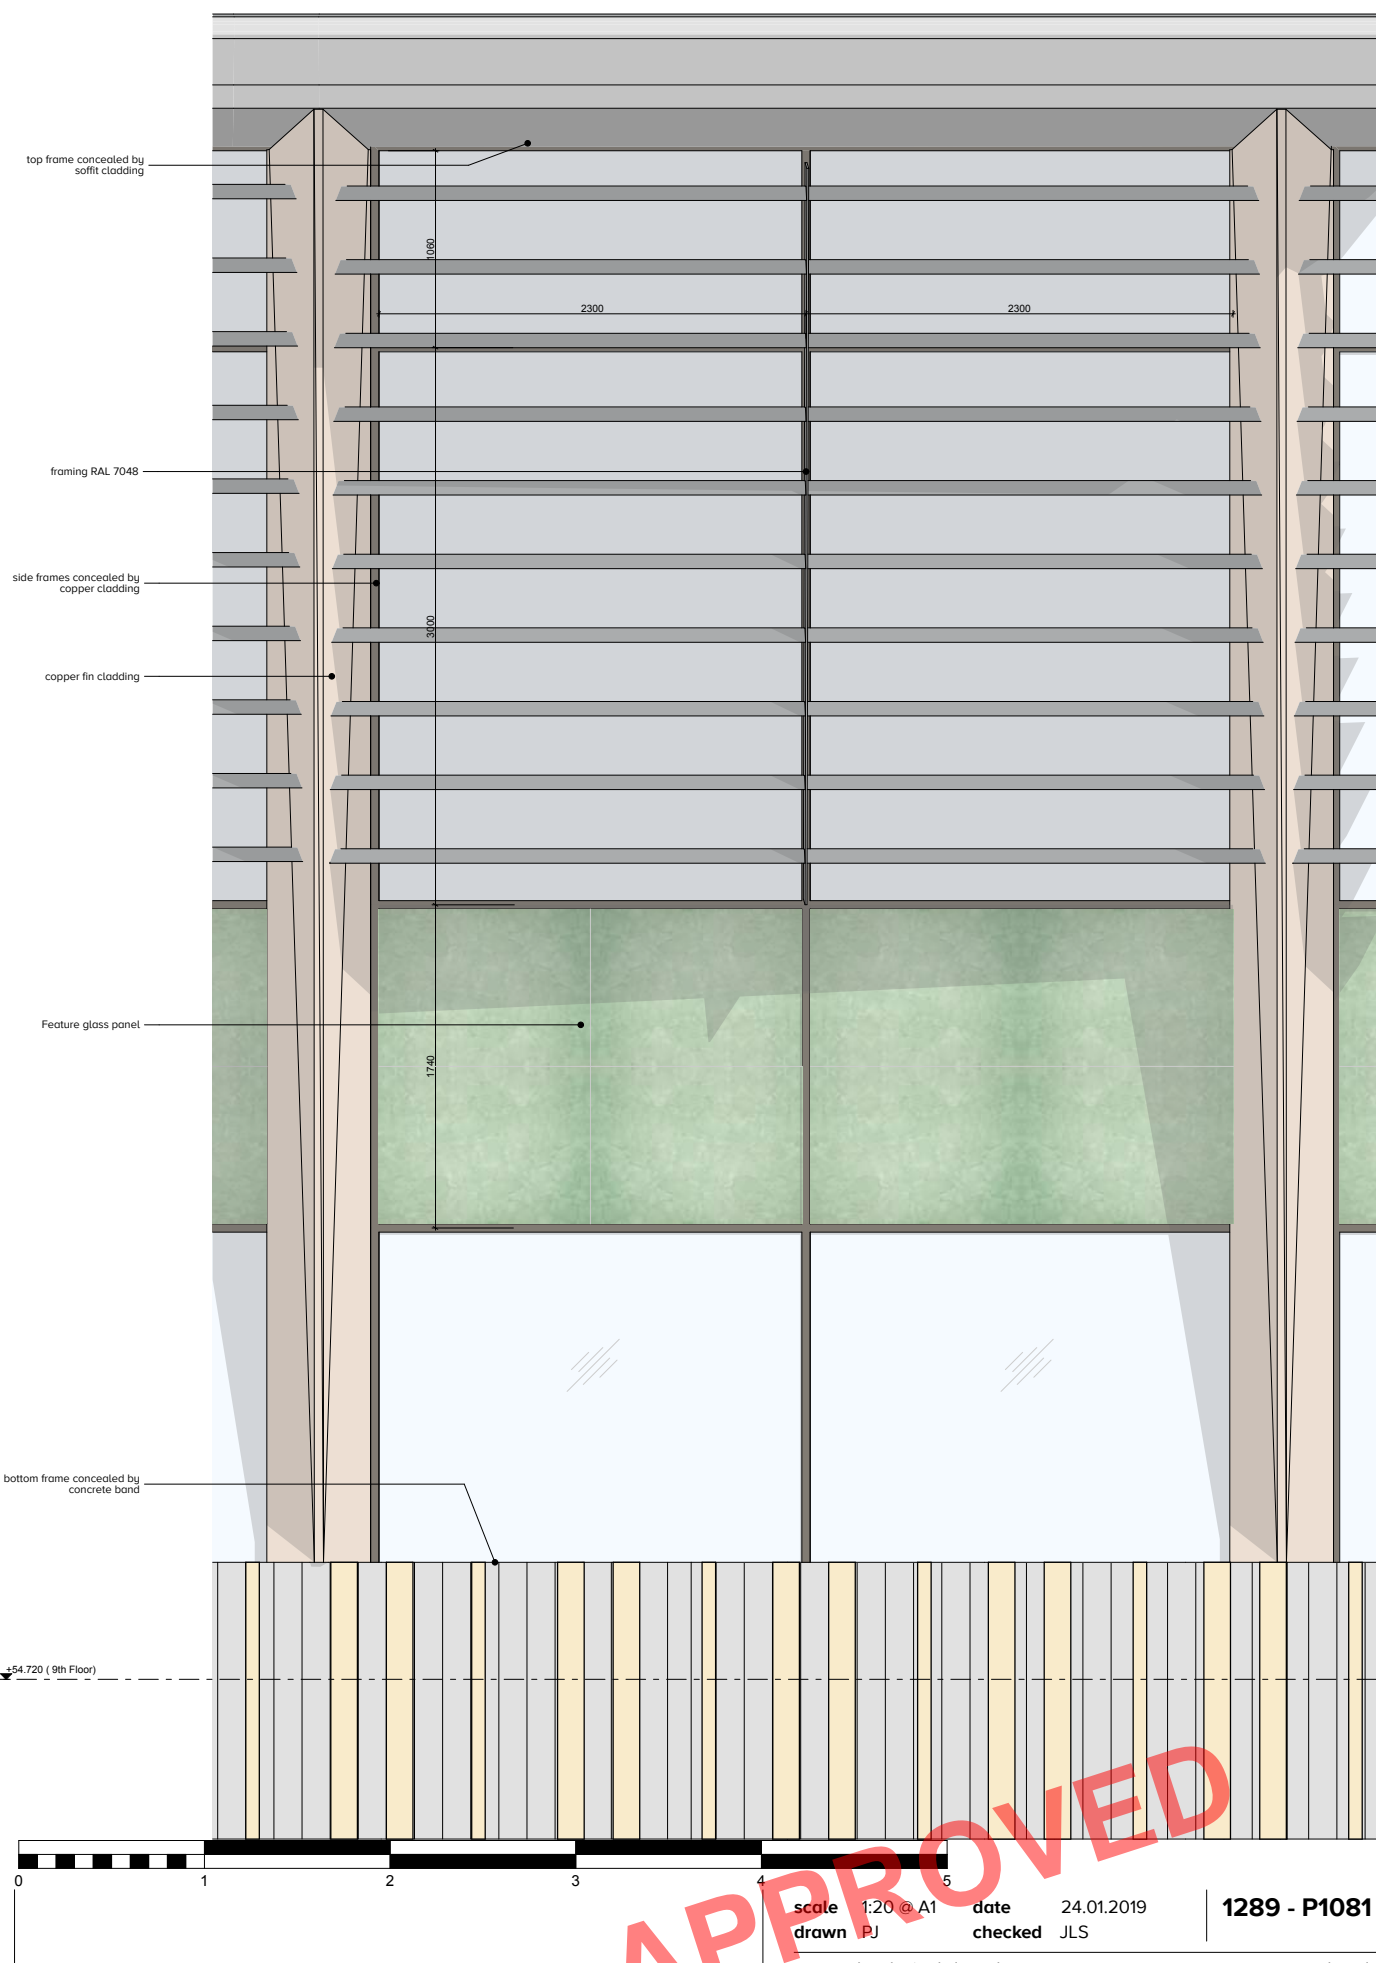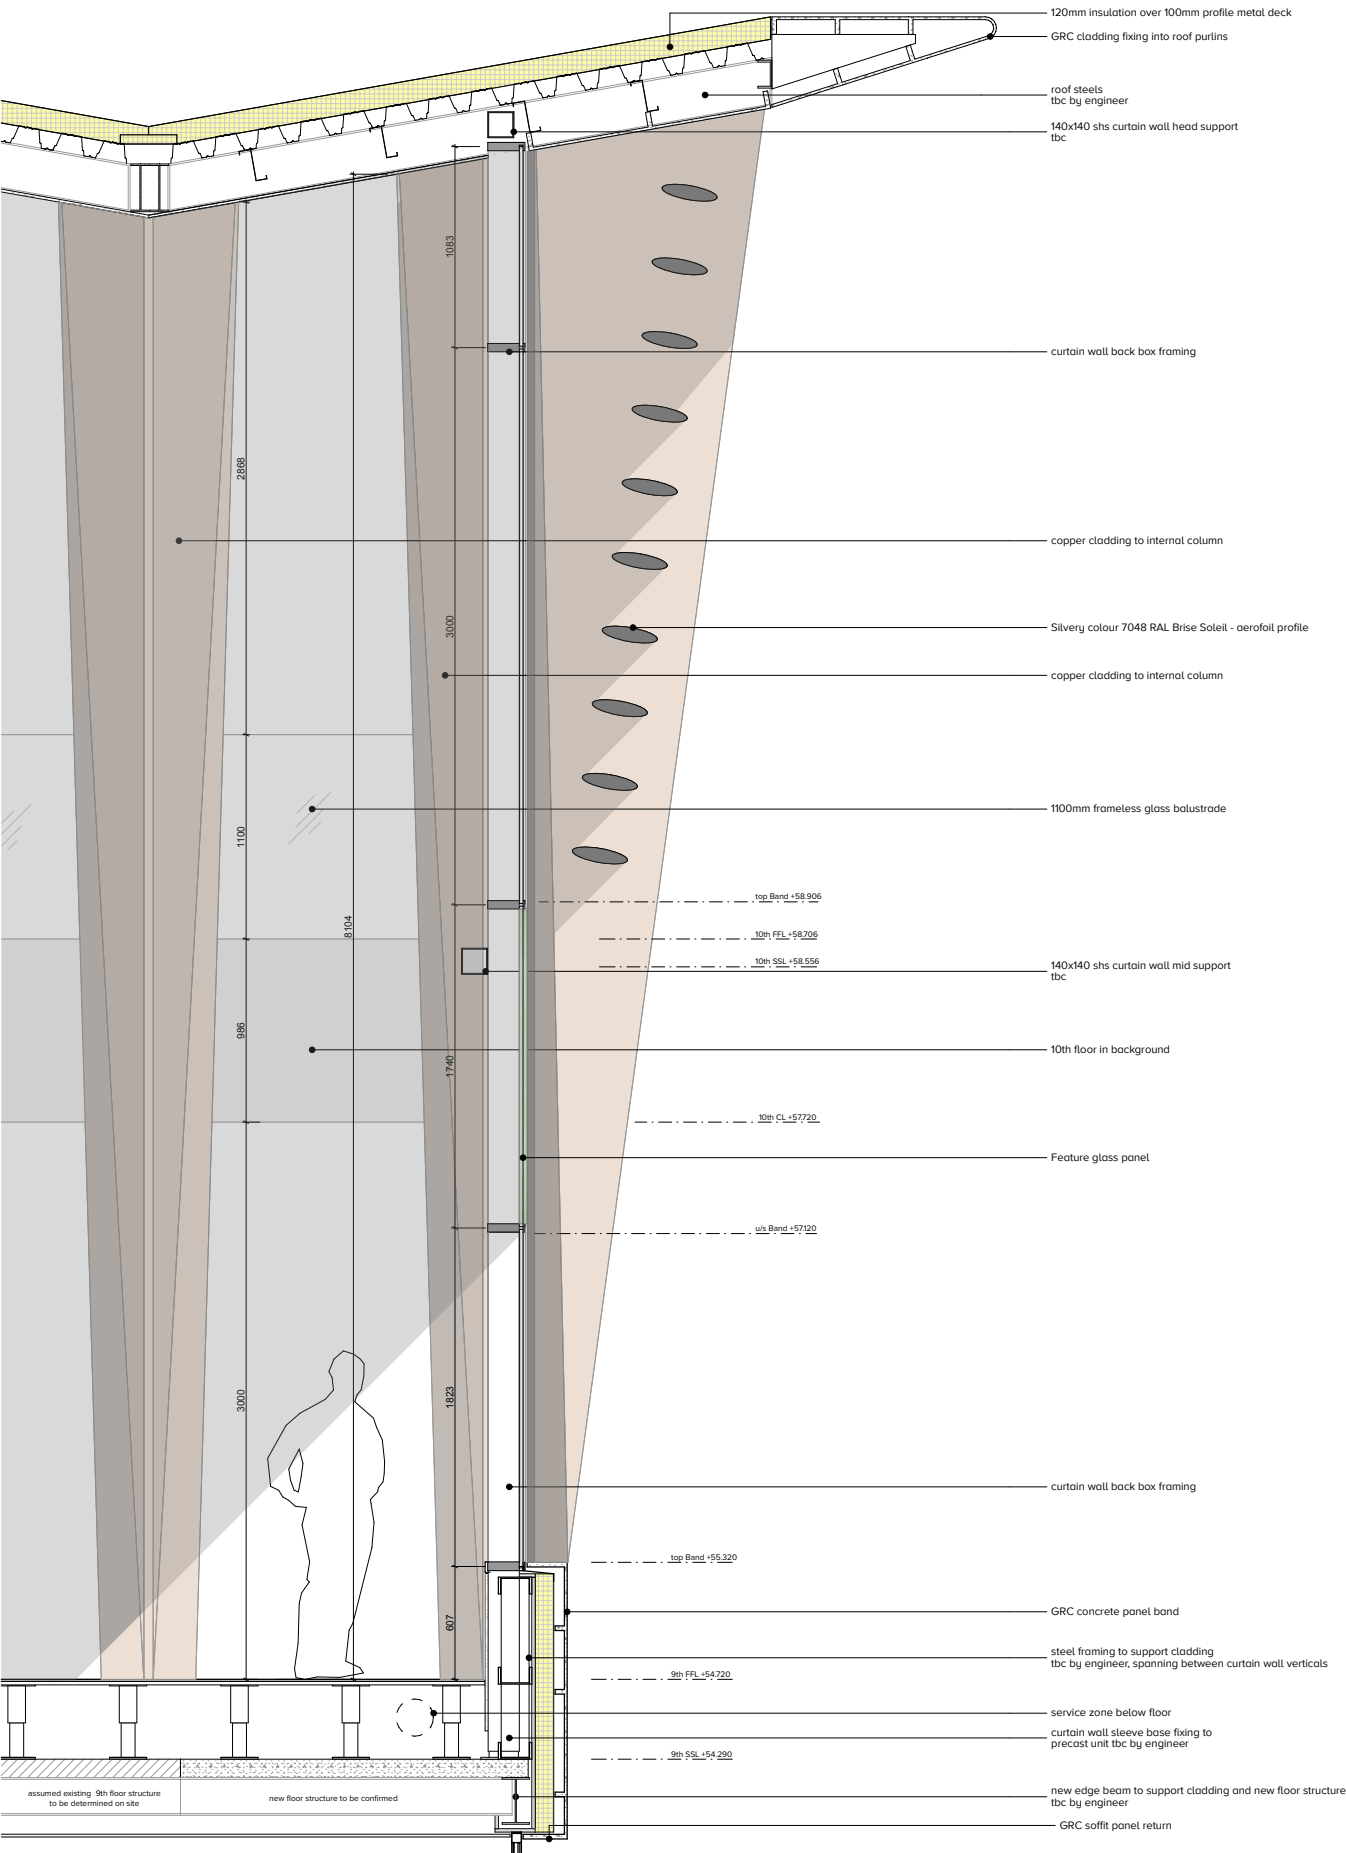





Central Russell Square View



Existing



View Location A.  
As shown on P1003.





Russell Square View



Existing




View Location B.  
As shown on P1003.





Southampton Row View

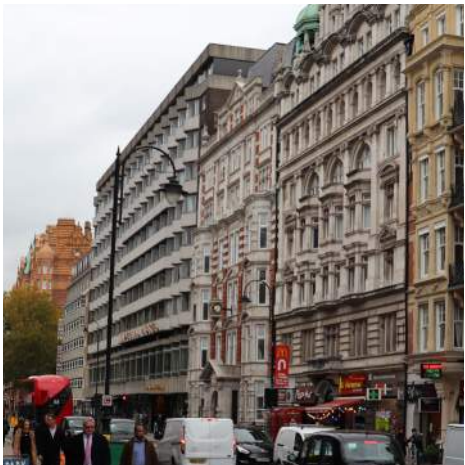

Existing



View Location C.  
As shown on P1003.