



EAST ELEVATIONS

EXISTING ECOMPOSITE FENCE
INCLUDING ALUMINIUM POST
1800 HIGH MAXIMUM

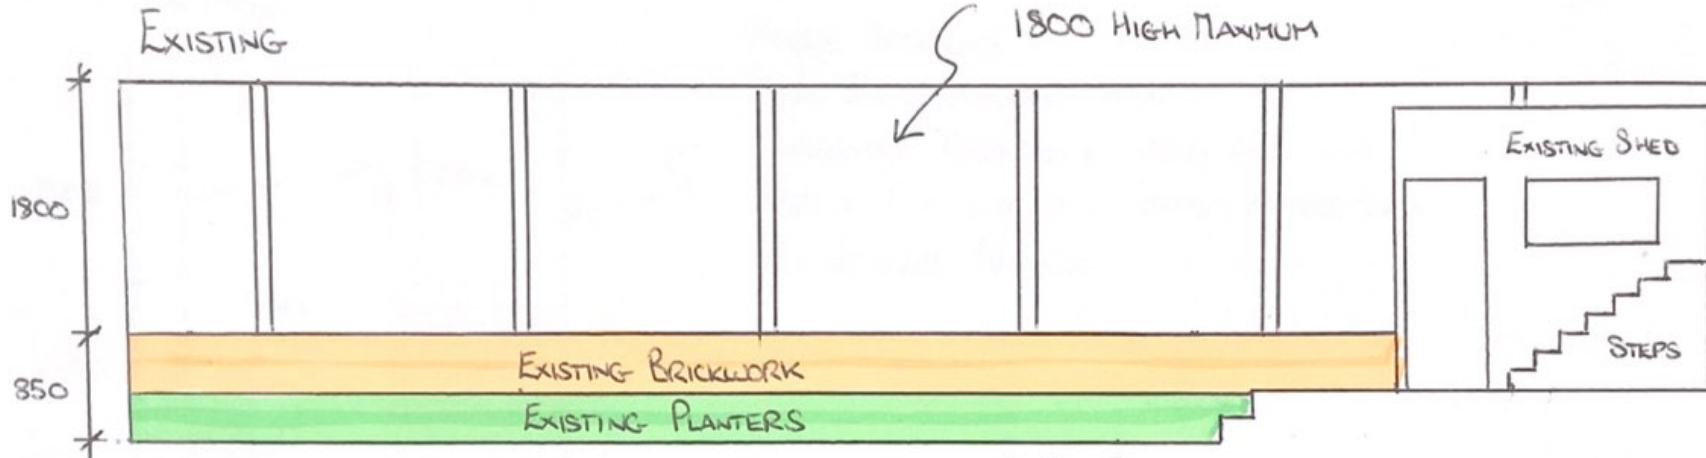

EXISTING FENCE TO BE REDUCED
IN HEIGHT BY 400mm AND POSTS
TO BE PAINTED TO MATCH BRICKWORK
COLOURING - RAL CODE TO BE AGREED.

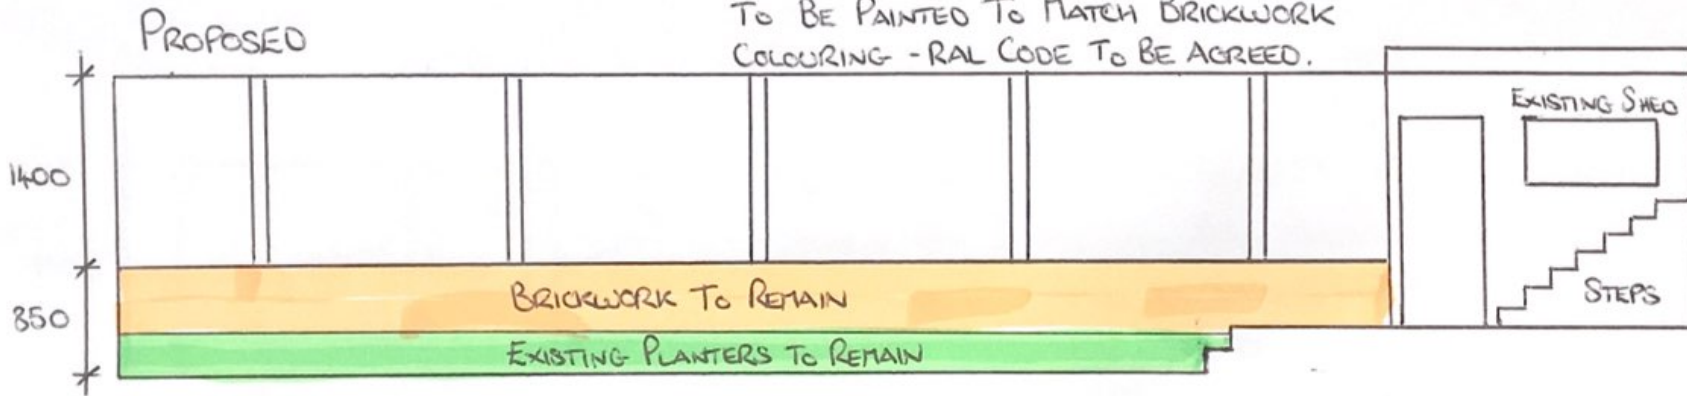

GARDEN FLAT 25H
EAST HEATH ROAD, NW3 1EB
EAST ELEVATIONS