



Key Plan

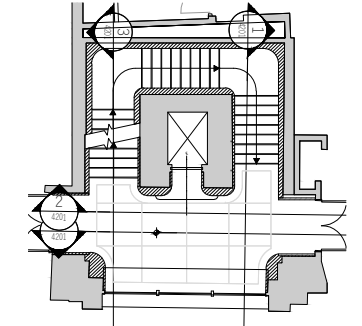


Notes


1. Drawings are WIP Stage 3 and to be further co-ordinated with other consultants in Stage 4
2. All stone items on walls to be mechanically fixed back to structural zones.
3. All stone details, fixings and specifications to be designed and supplied by chosen stone supplier/contractor.

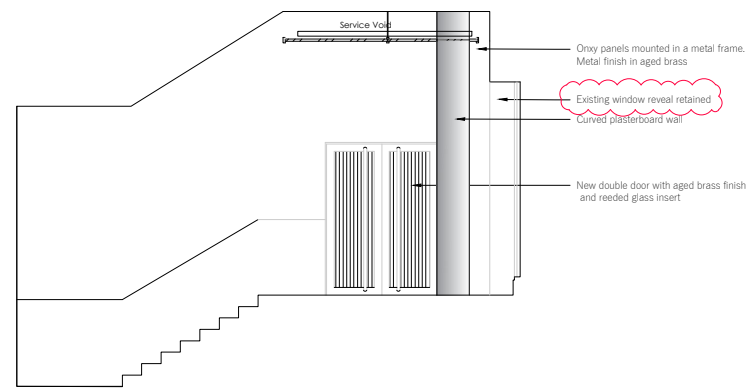


1 Elevation 1  
Scale 1:50 @ A3

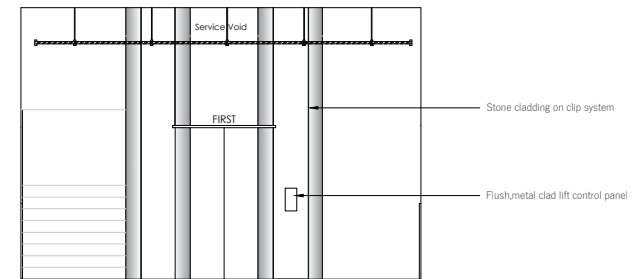

2 Elevation 2  
Scale 1:50 @ A3

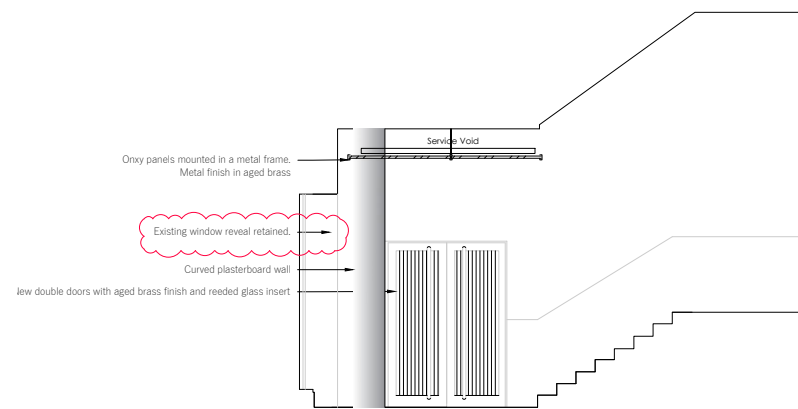

3 Elevation 3  
Scale 1:50 @ A3

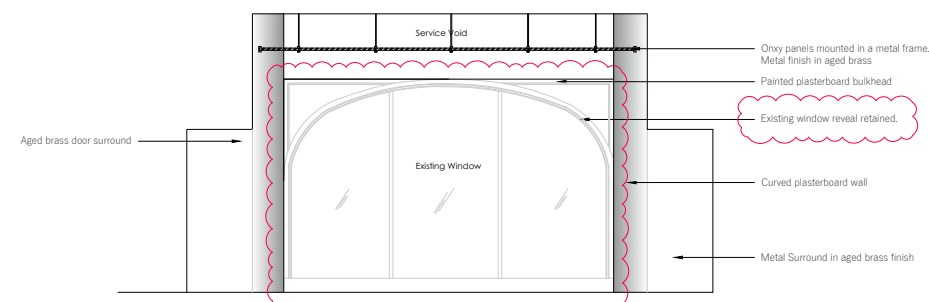

4 Elevation 4  
Scale 1:50 @ A3

Rev	Date	Description	By	Chkd
PL02	09/11/23	Planning	MB	KB
PL01	11/08/23	Planning	AC	KB

1. Do not scale from this drawing other than for planning purposes. All dimensions are in mm unless otherwise stated.
2. All levels and dimensions to be checked on site by contractor prior to commencing works. Report all discrepancies to DMBA.
3. All works shall follow relevant current statutory regulations. Workmanship and material shall follow relevant British standards and specification and codes of practice.
4. If this drawing is part of planning application, it should only be used for its purpose unless permission is sought from DMBA.
5. DMBA is not responsible for the accuracy of any information incorporated into this drawing from other professionals: any clarifications or further information required regarding this information from other professionals should be acquired from the relevant consultant or representative.
6. DMBA are to be informed, if there are any discrepancies between this drawing and other DMBA drawings or other consultants drawings.
7. This drawing is to be read in conjunction with all other DMBA drawings, specifications and schedules and all relevant consultant and specialist drawings, specifications, and contract documentation.
8. All work and site procedures are to comply with CDM requirements and regulations.
9. This drawing is subject to copyright.

Title Proposed First Floor Elevations

Project Kings Court

Drawing Status Planning

Scale 1:50 at A1  
1:100 at A3

Project No. Drawing No. Revision

22034 4201 Rev PL02

