




Works to rear garden TBC
(se separate drawing)

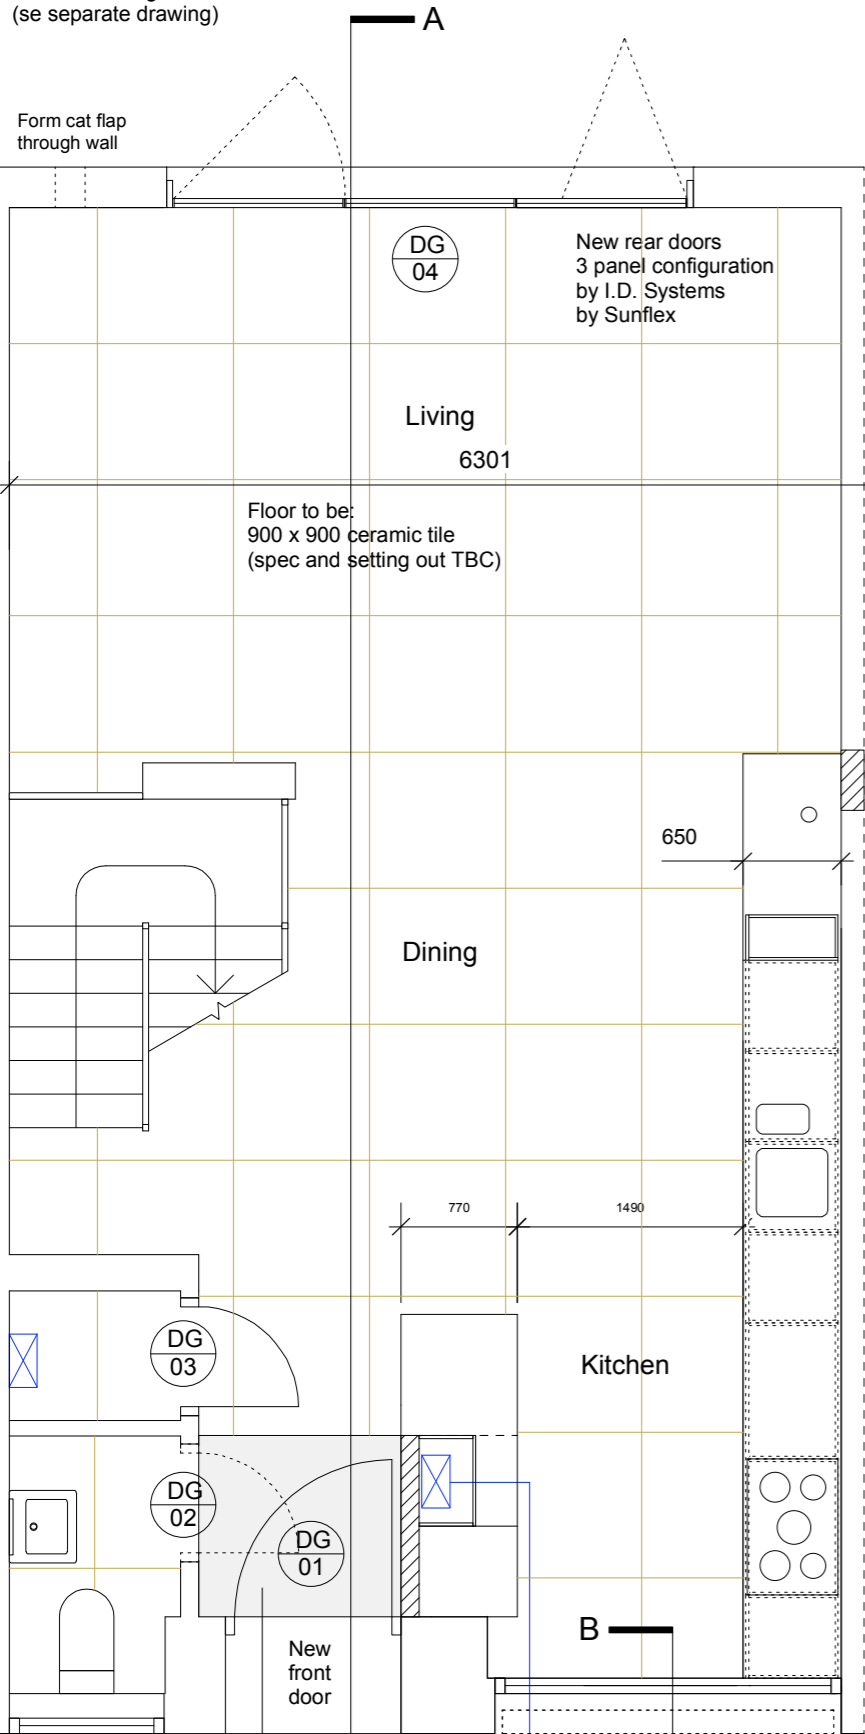

GROUND FLOOR

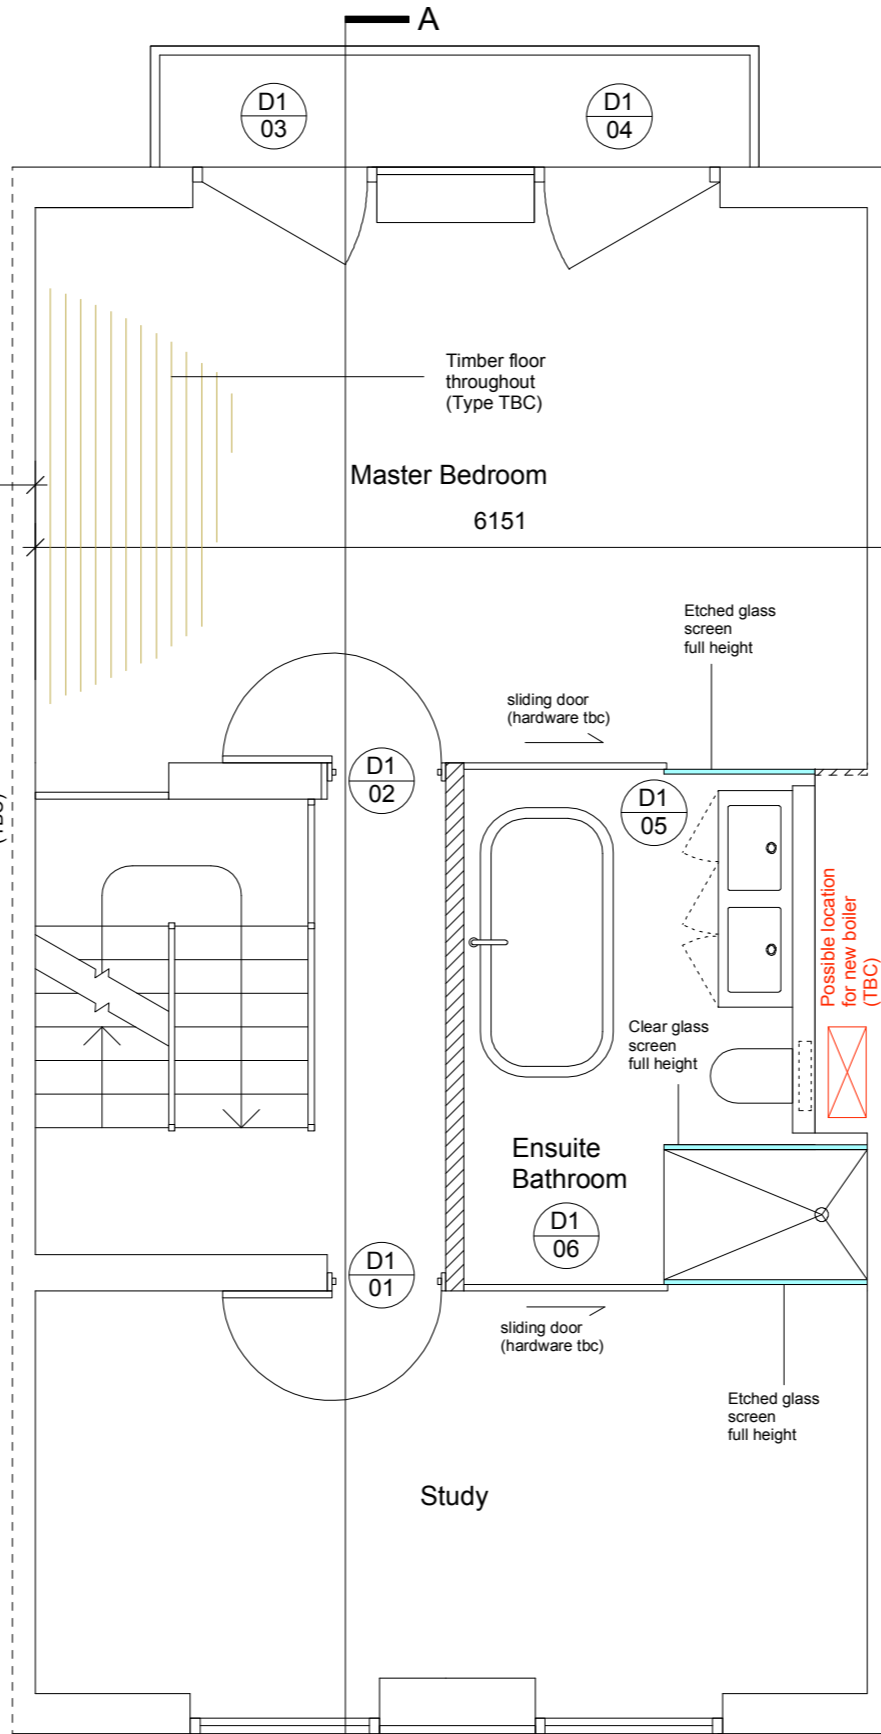

FIRST FLOOR

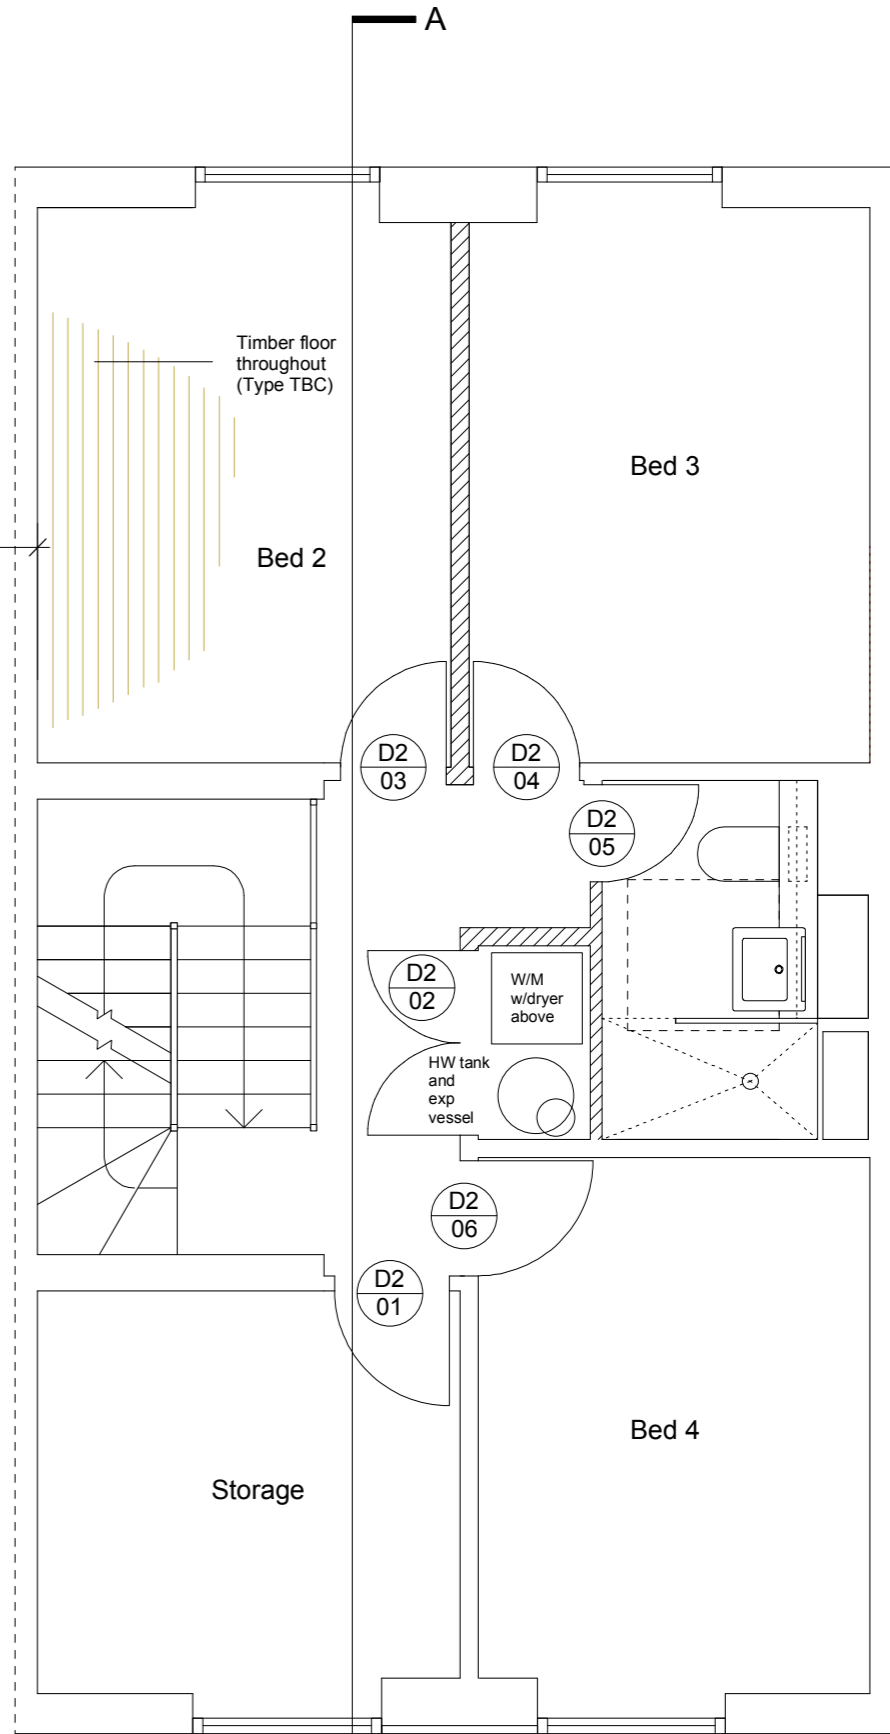

SECOND FLOOR

