





Existing Window Elevation

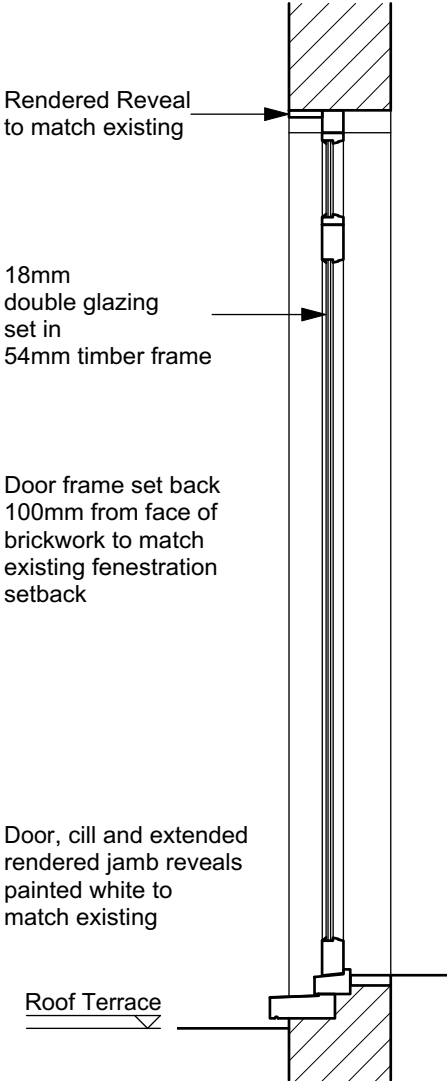

Proposed Door Section
1:20

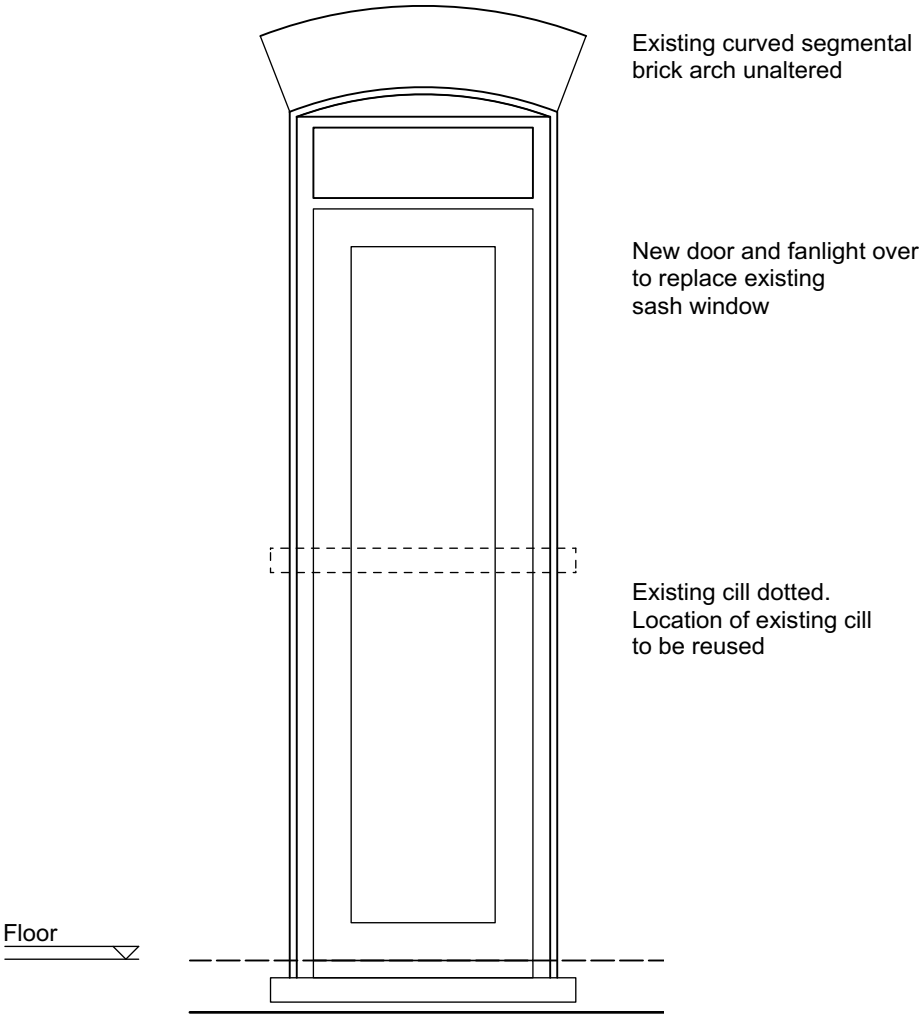

Proposed Door Elevation
1:20

Revision:	sceales gunn design		6 North Grove	London	N6 4SL	Date: Oct 2023	Drawn/checked: km / __
	t: 020 8341 9605 m: 07900 491 428		Client: Louise Wykes			Scale: 1:20 @ A3	
	Project: 148 Leighton Road NW5 2RE		PLANNING DRAWING				
	Drg. Title: Proposed Door Elevation & Section		No. 148LR23-P-115		Rev. -		