



Section 1

1 : 50

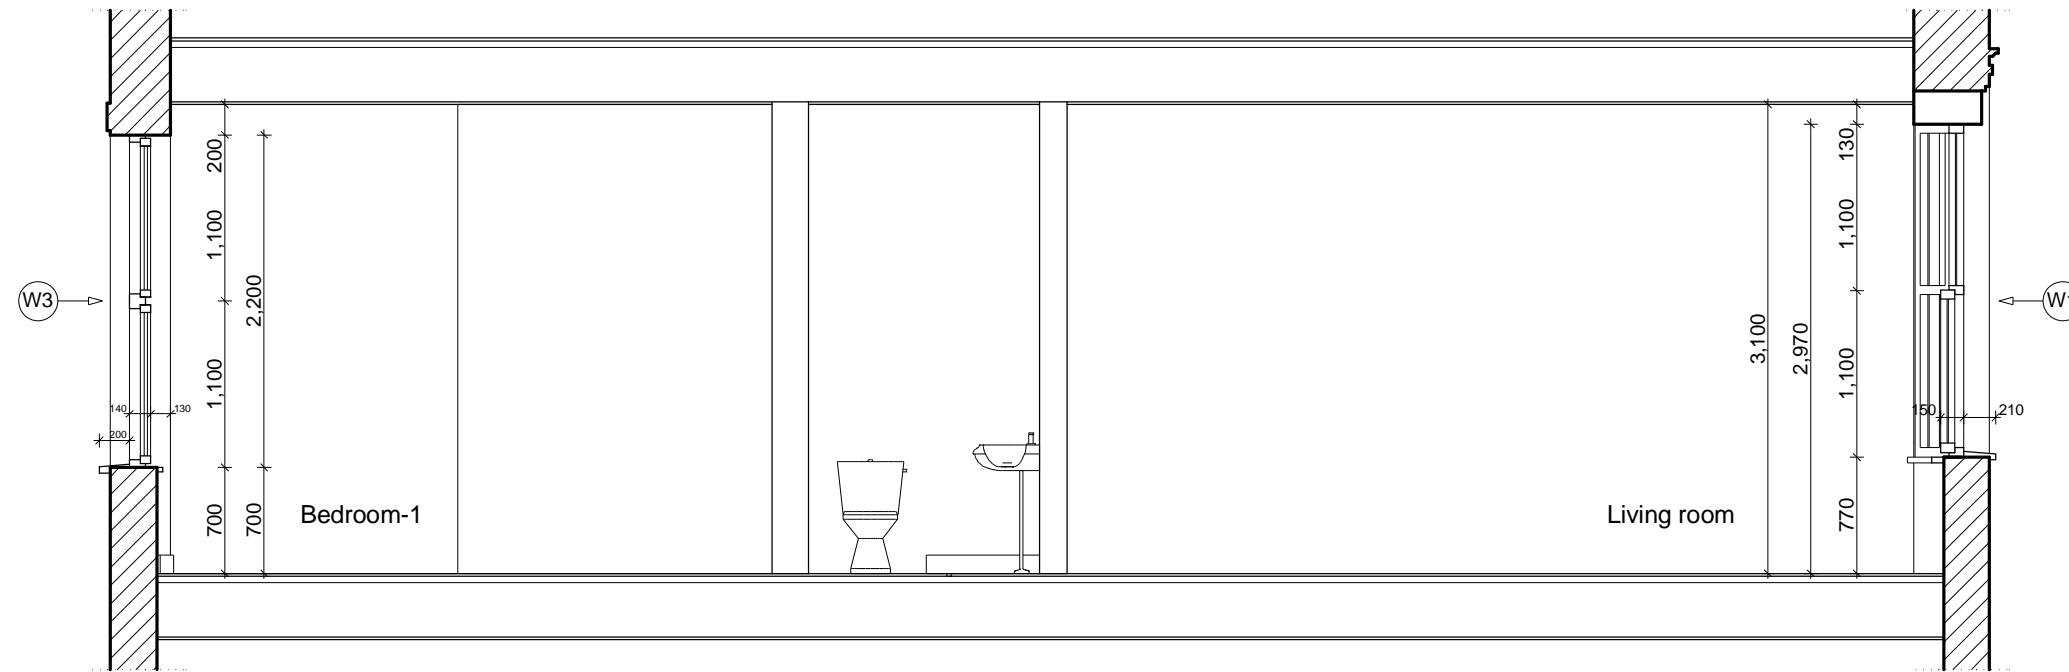


Section 3

1 : 50

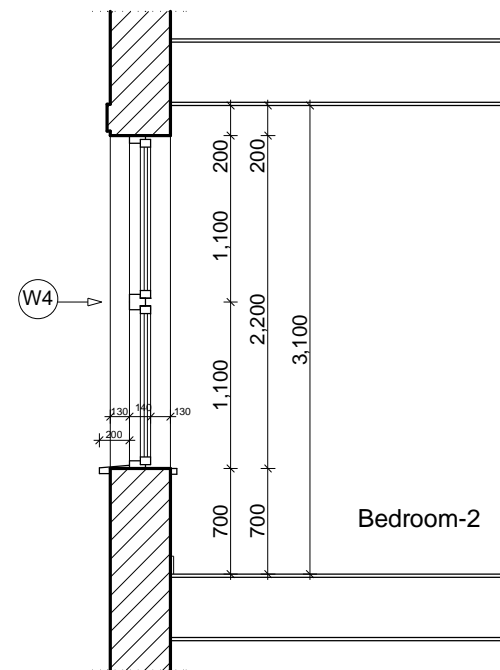

Section 2

1 : 50

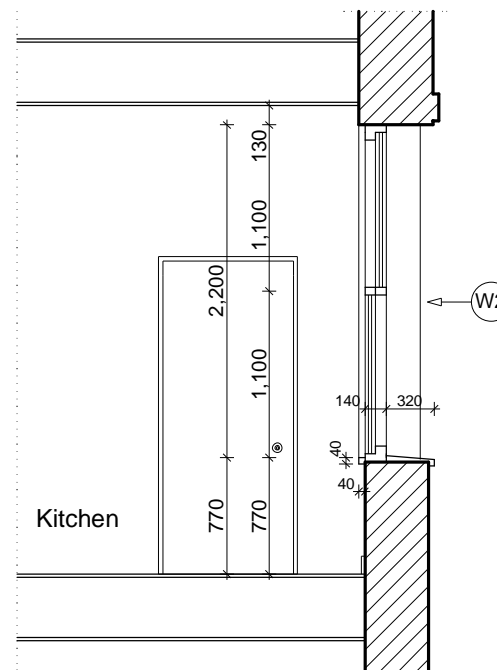

GENERAL NOTES:

1. All dimensions are in millimetres unless otherwise stated.
2. All work to be carried out in accordance with current building regulations and all relevant British standards/codes of practice.
3. The contractor is responsible for the correct setting out of the works on site, all dimensions to be checked prior to fabrication of materials and commencement of works.
4. The drawing is to be read in conjunction with all relevant drawings and specifications.

PROJECT:	Changes to windows
PROJECT ADDRESS:	34B Birchington Road NW6 4LJ
DRAWING TITLE:	Sections
DRAWING BY:	Georgi Pojarliev
DATE:	06.11.2023
SCALE@A3:	1:50
DRAWING No:	02