




# StudioMorey



Update to Planning

36 Lambolle Road, London, NW3 4HR

19th October 2023

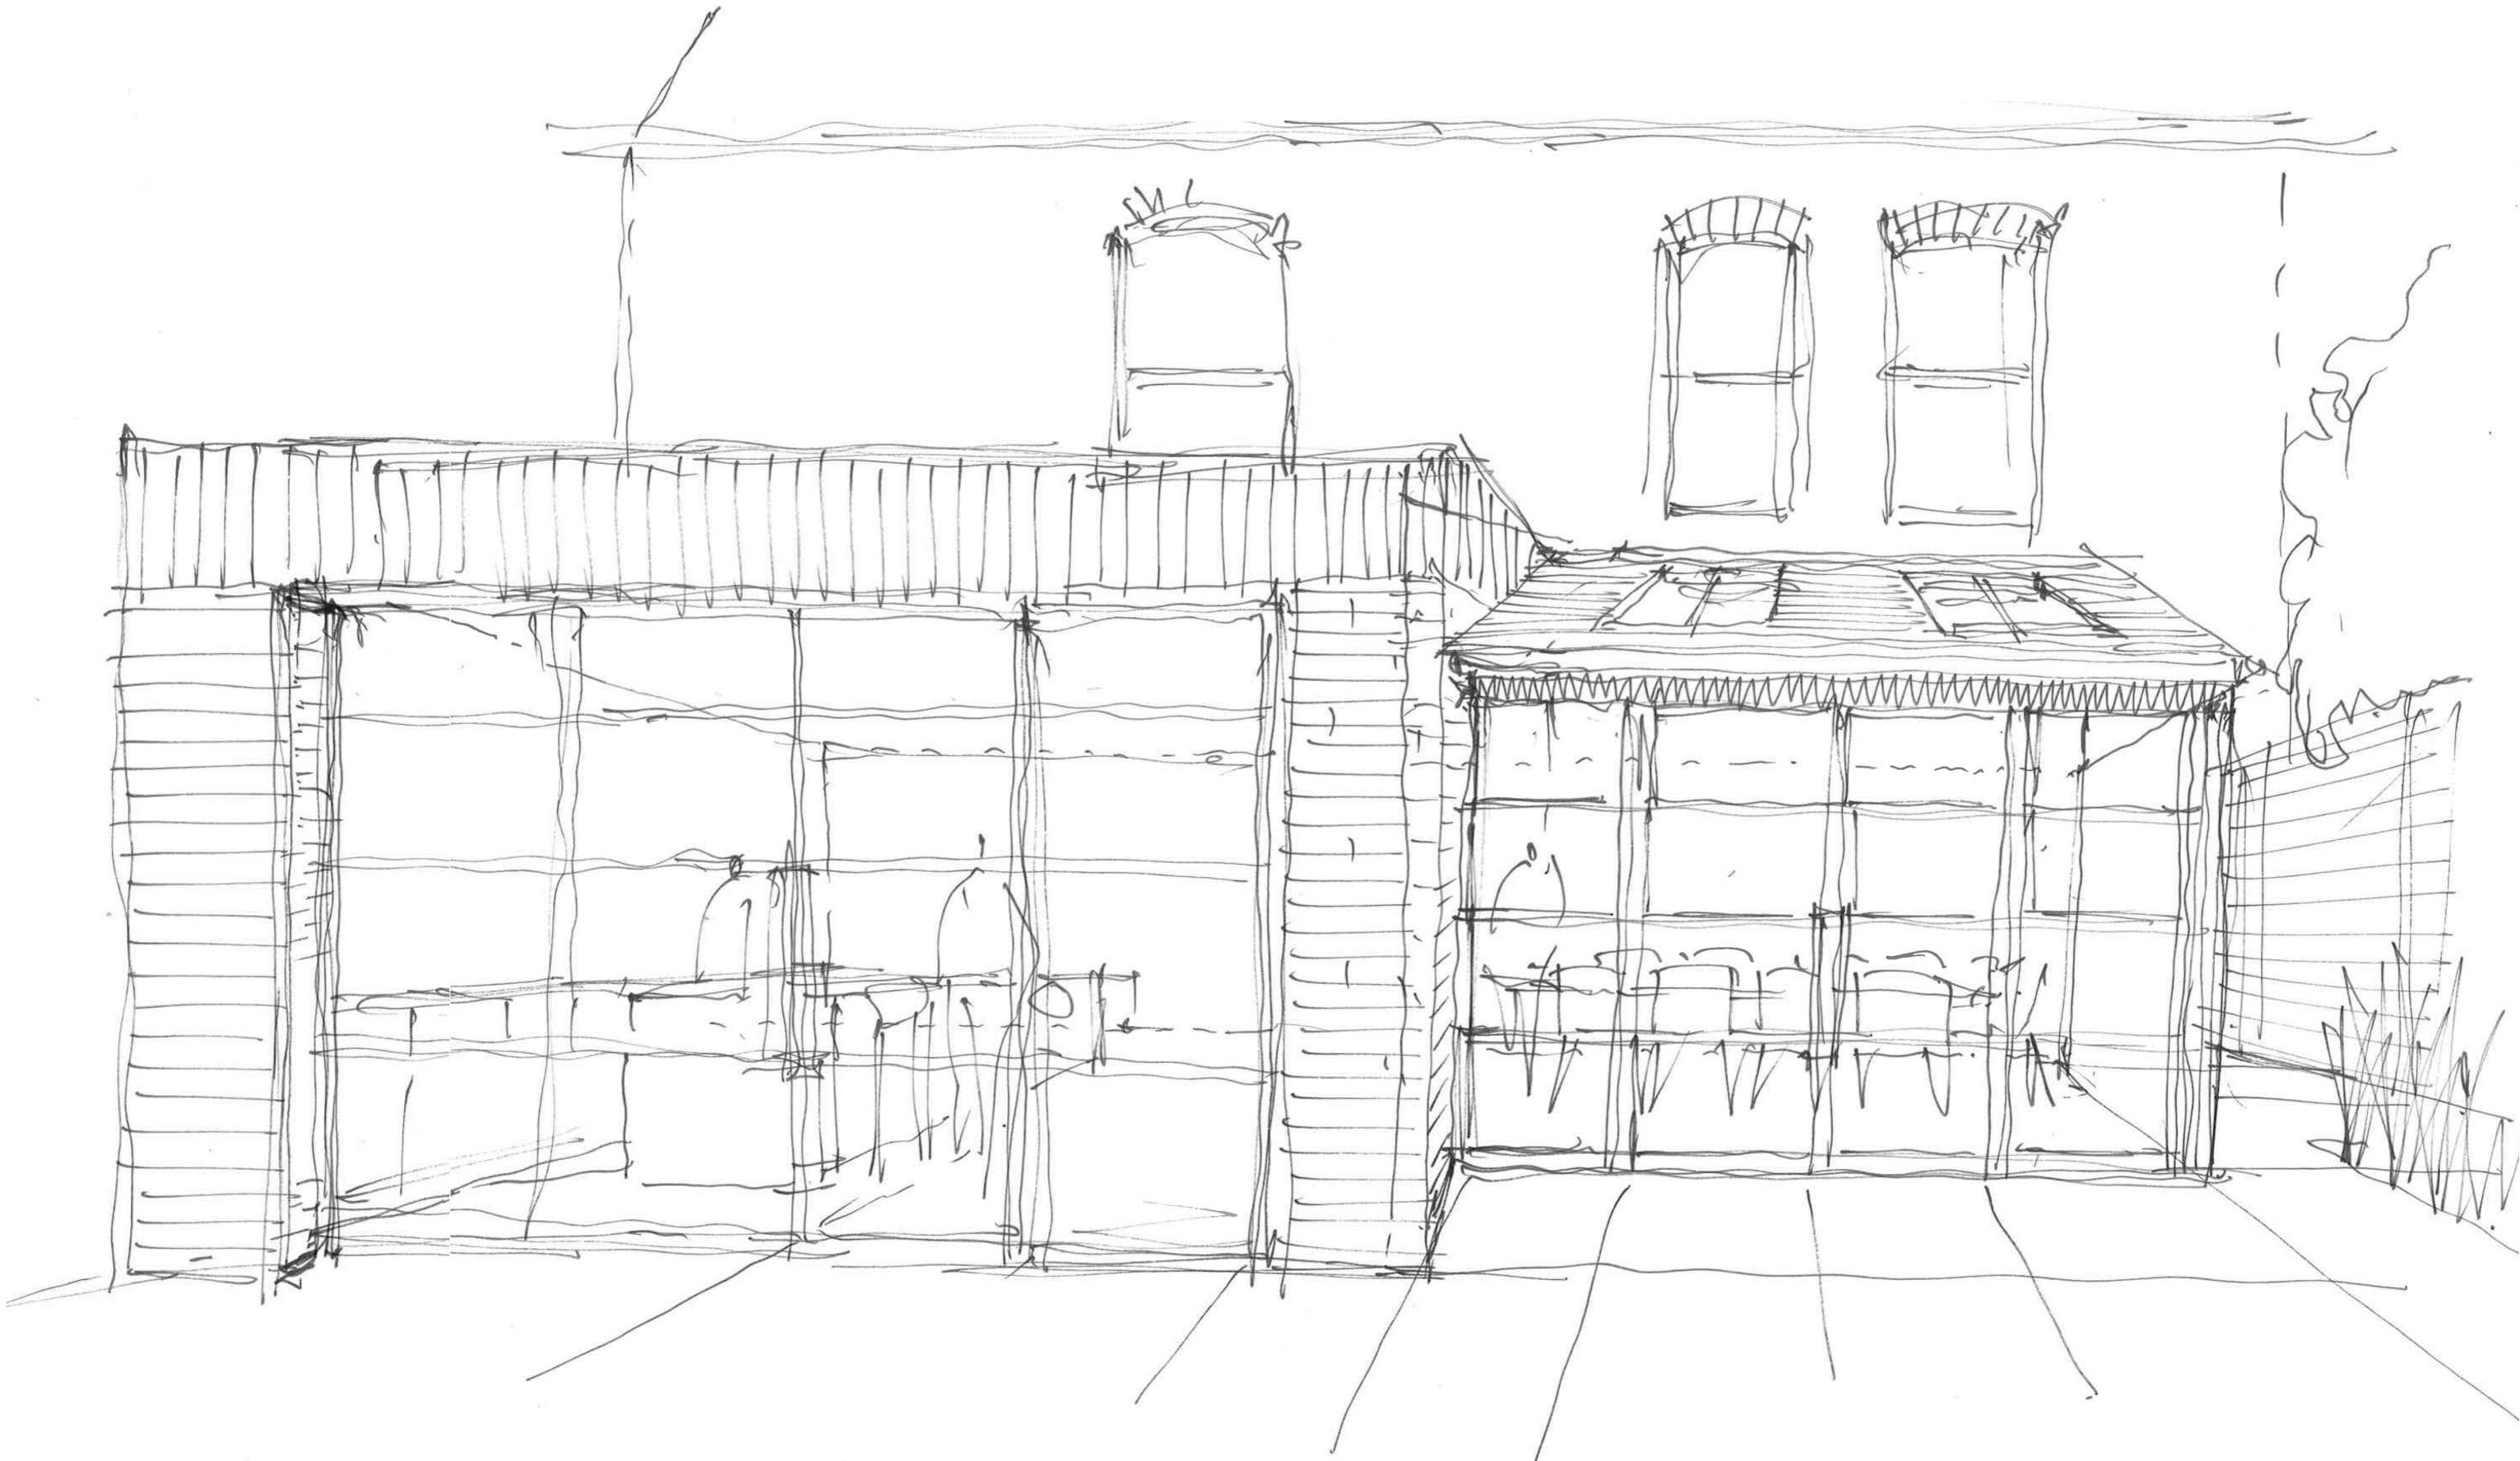

# Updated Layout

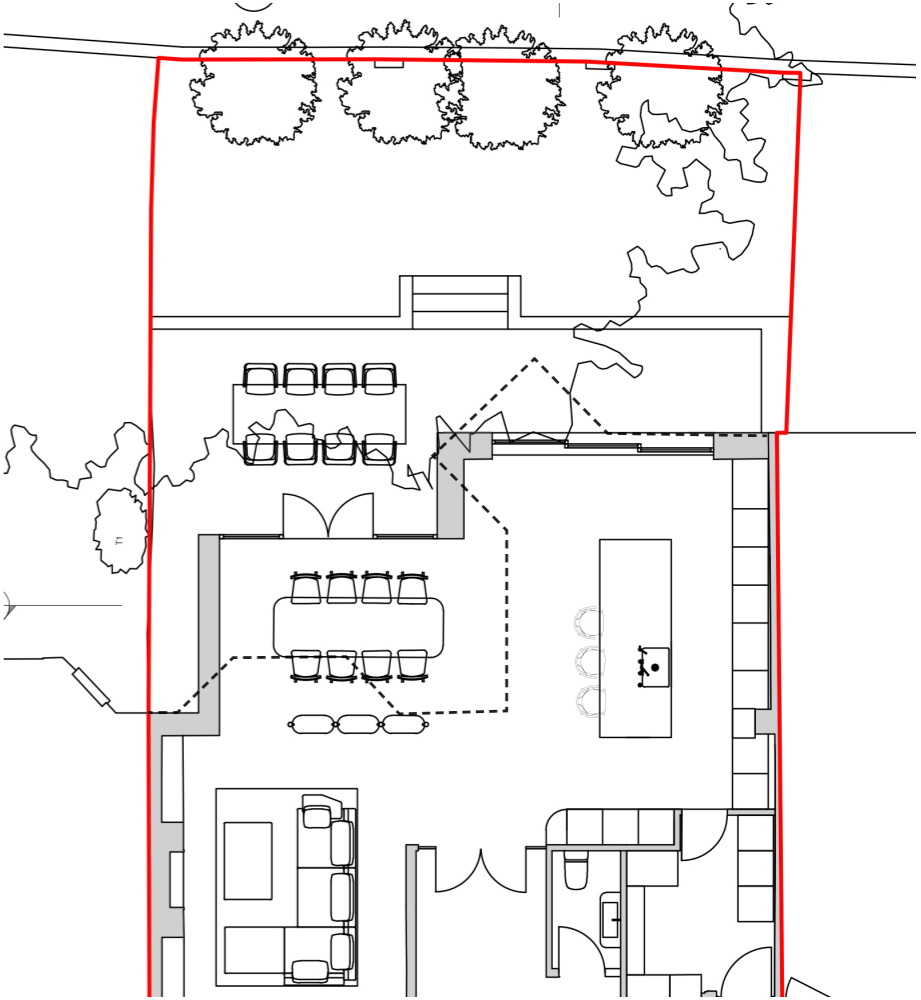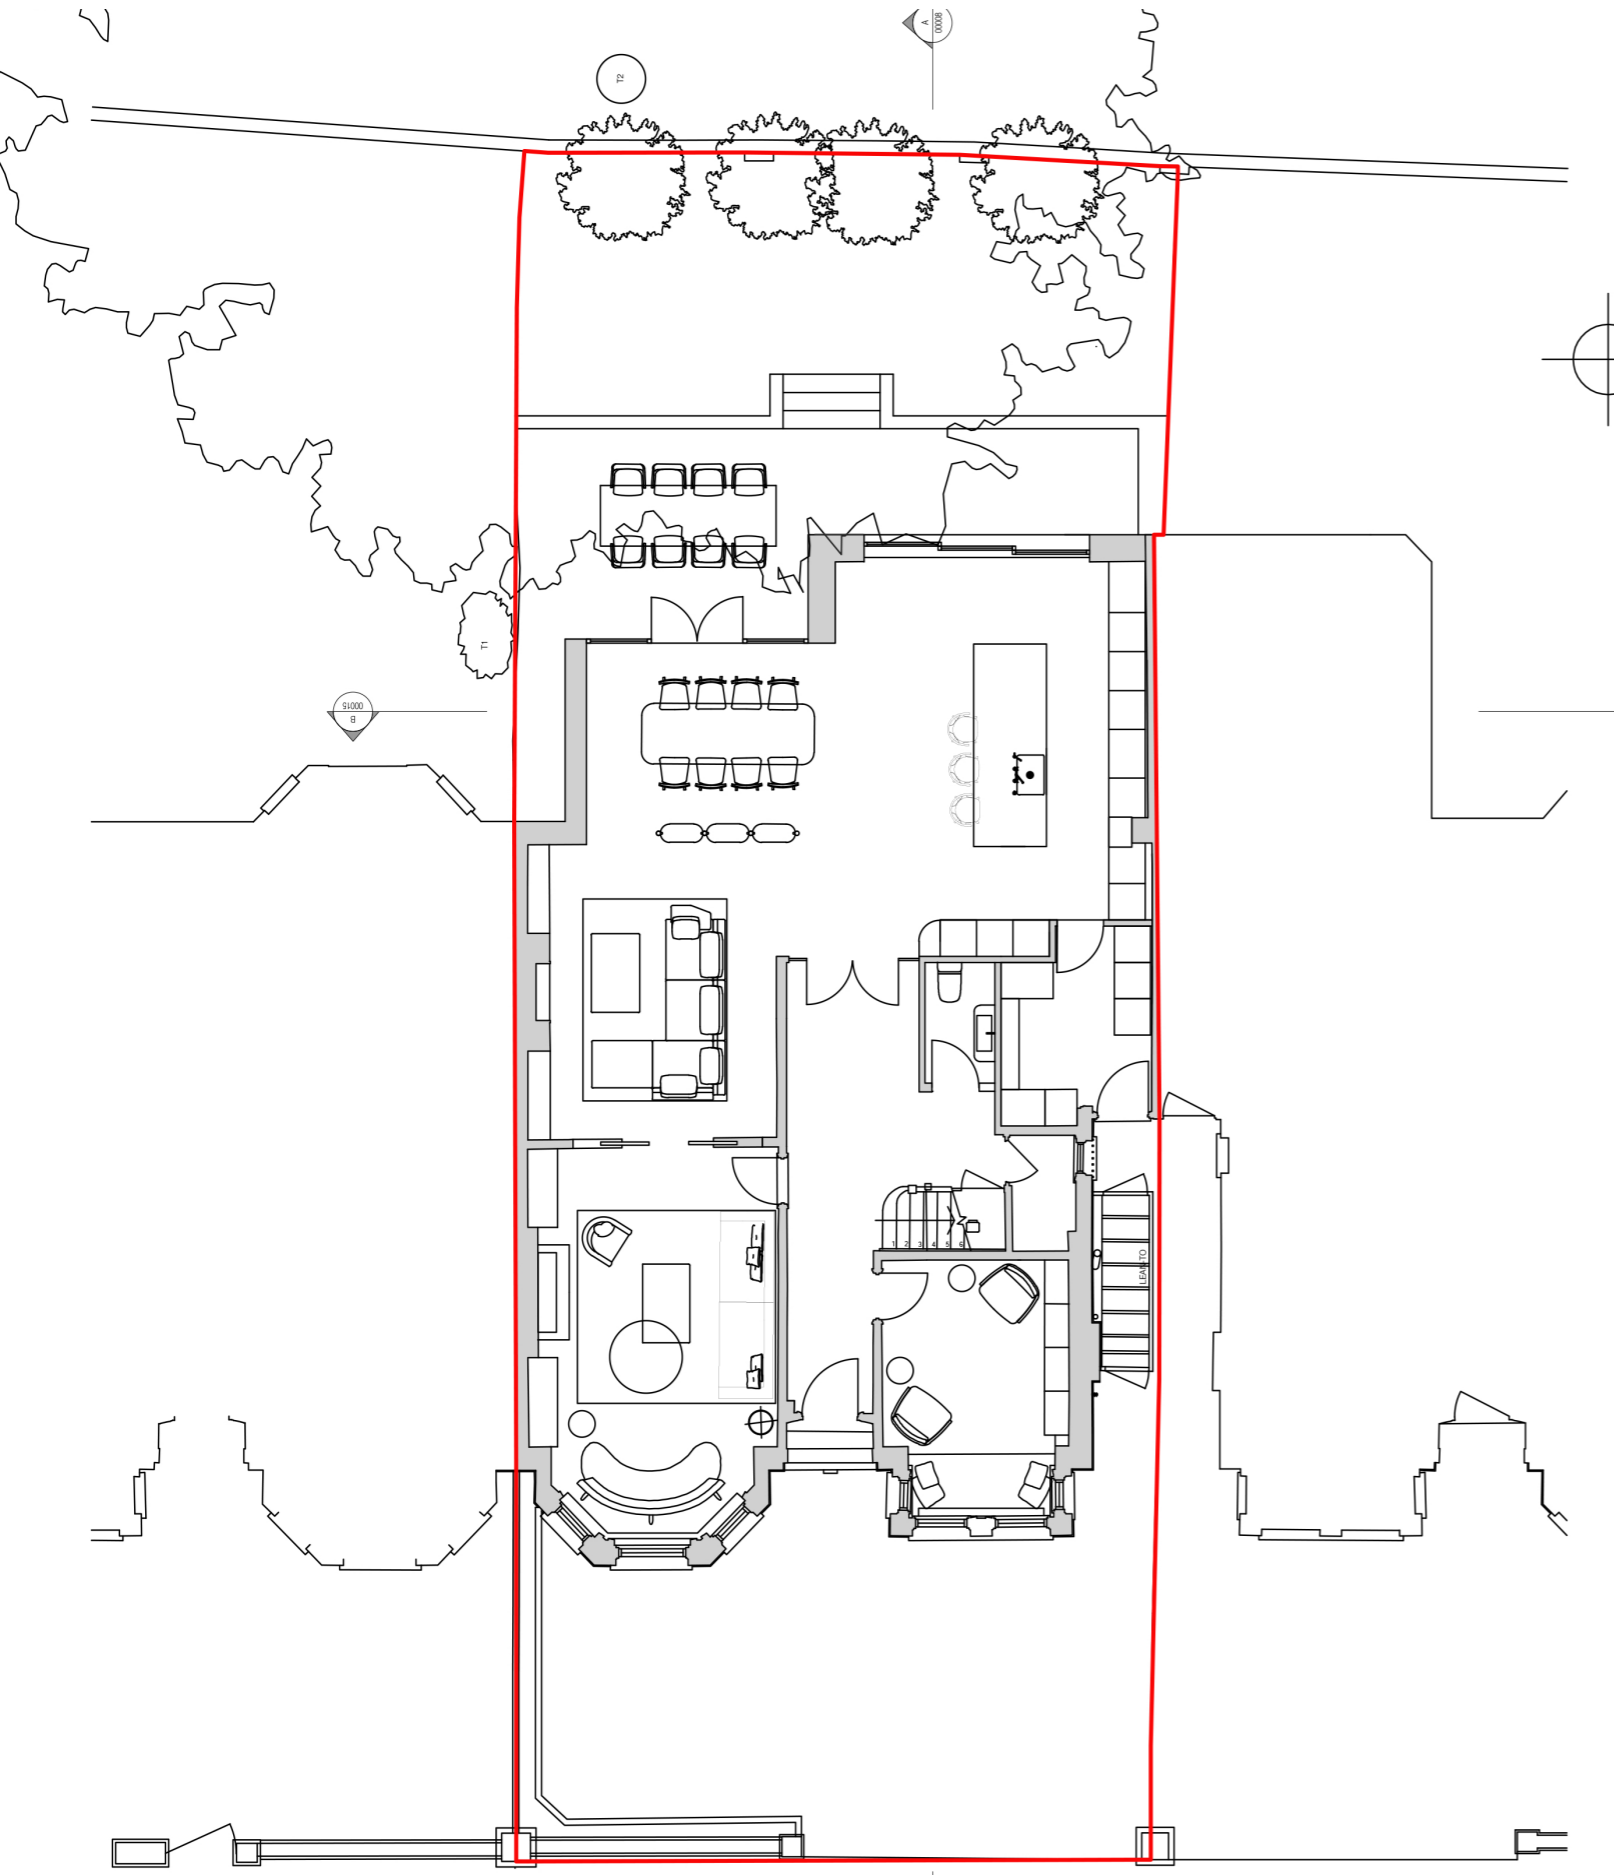

Updated Proposed Ground Floor Plan

- Staggered extension with set back of 1.8m from furthest point.
- Retaining the principles of our latest submission but taking into account the recommendations, we have created a staggered rear elevation with the existing extension retained as the main focus.

Rear Elevation

Proposed

