



Site Plan: Existing

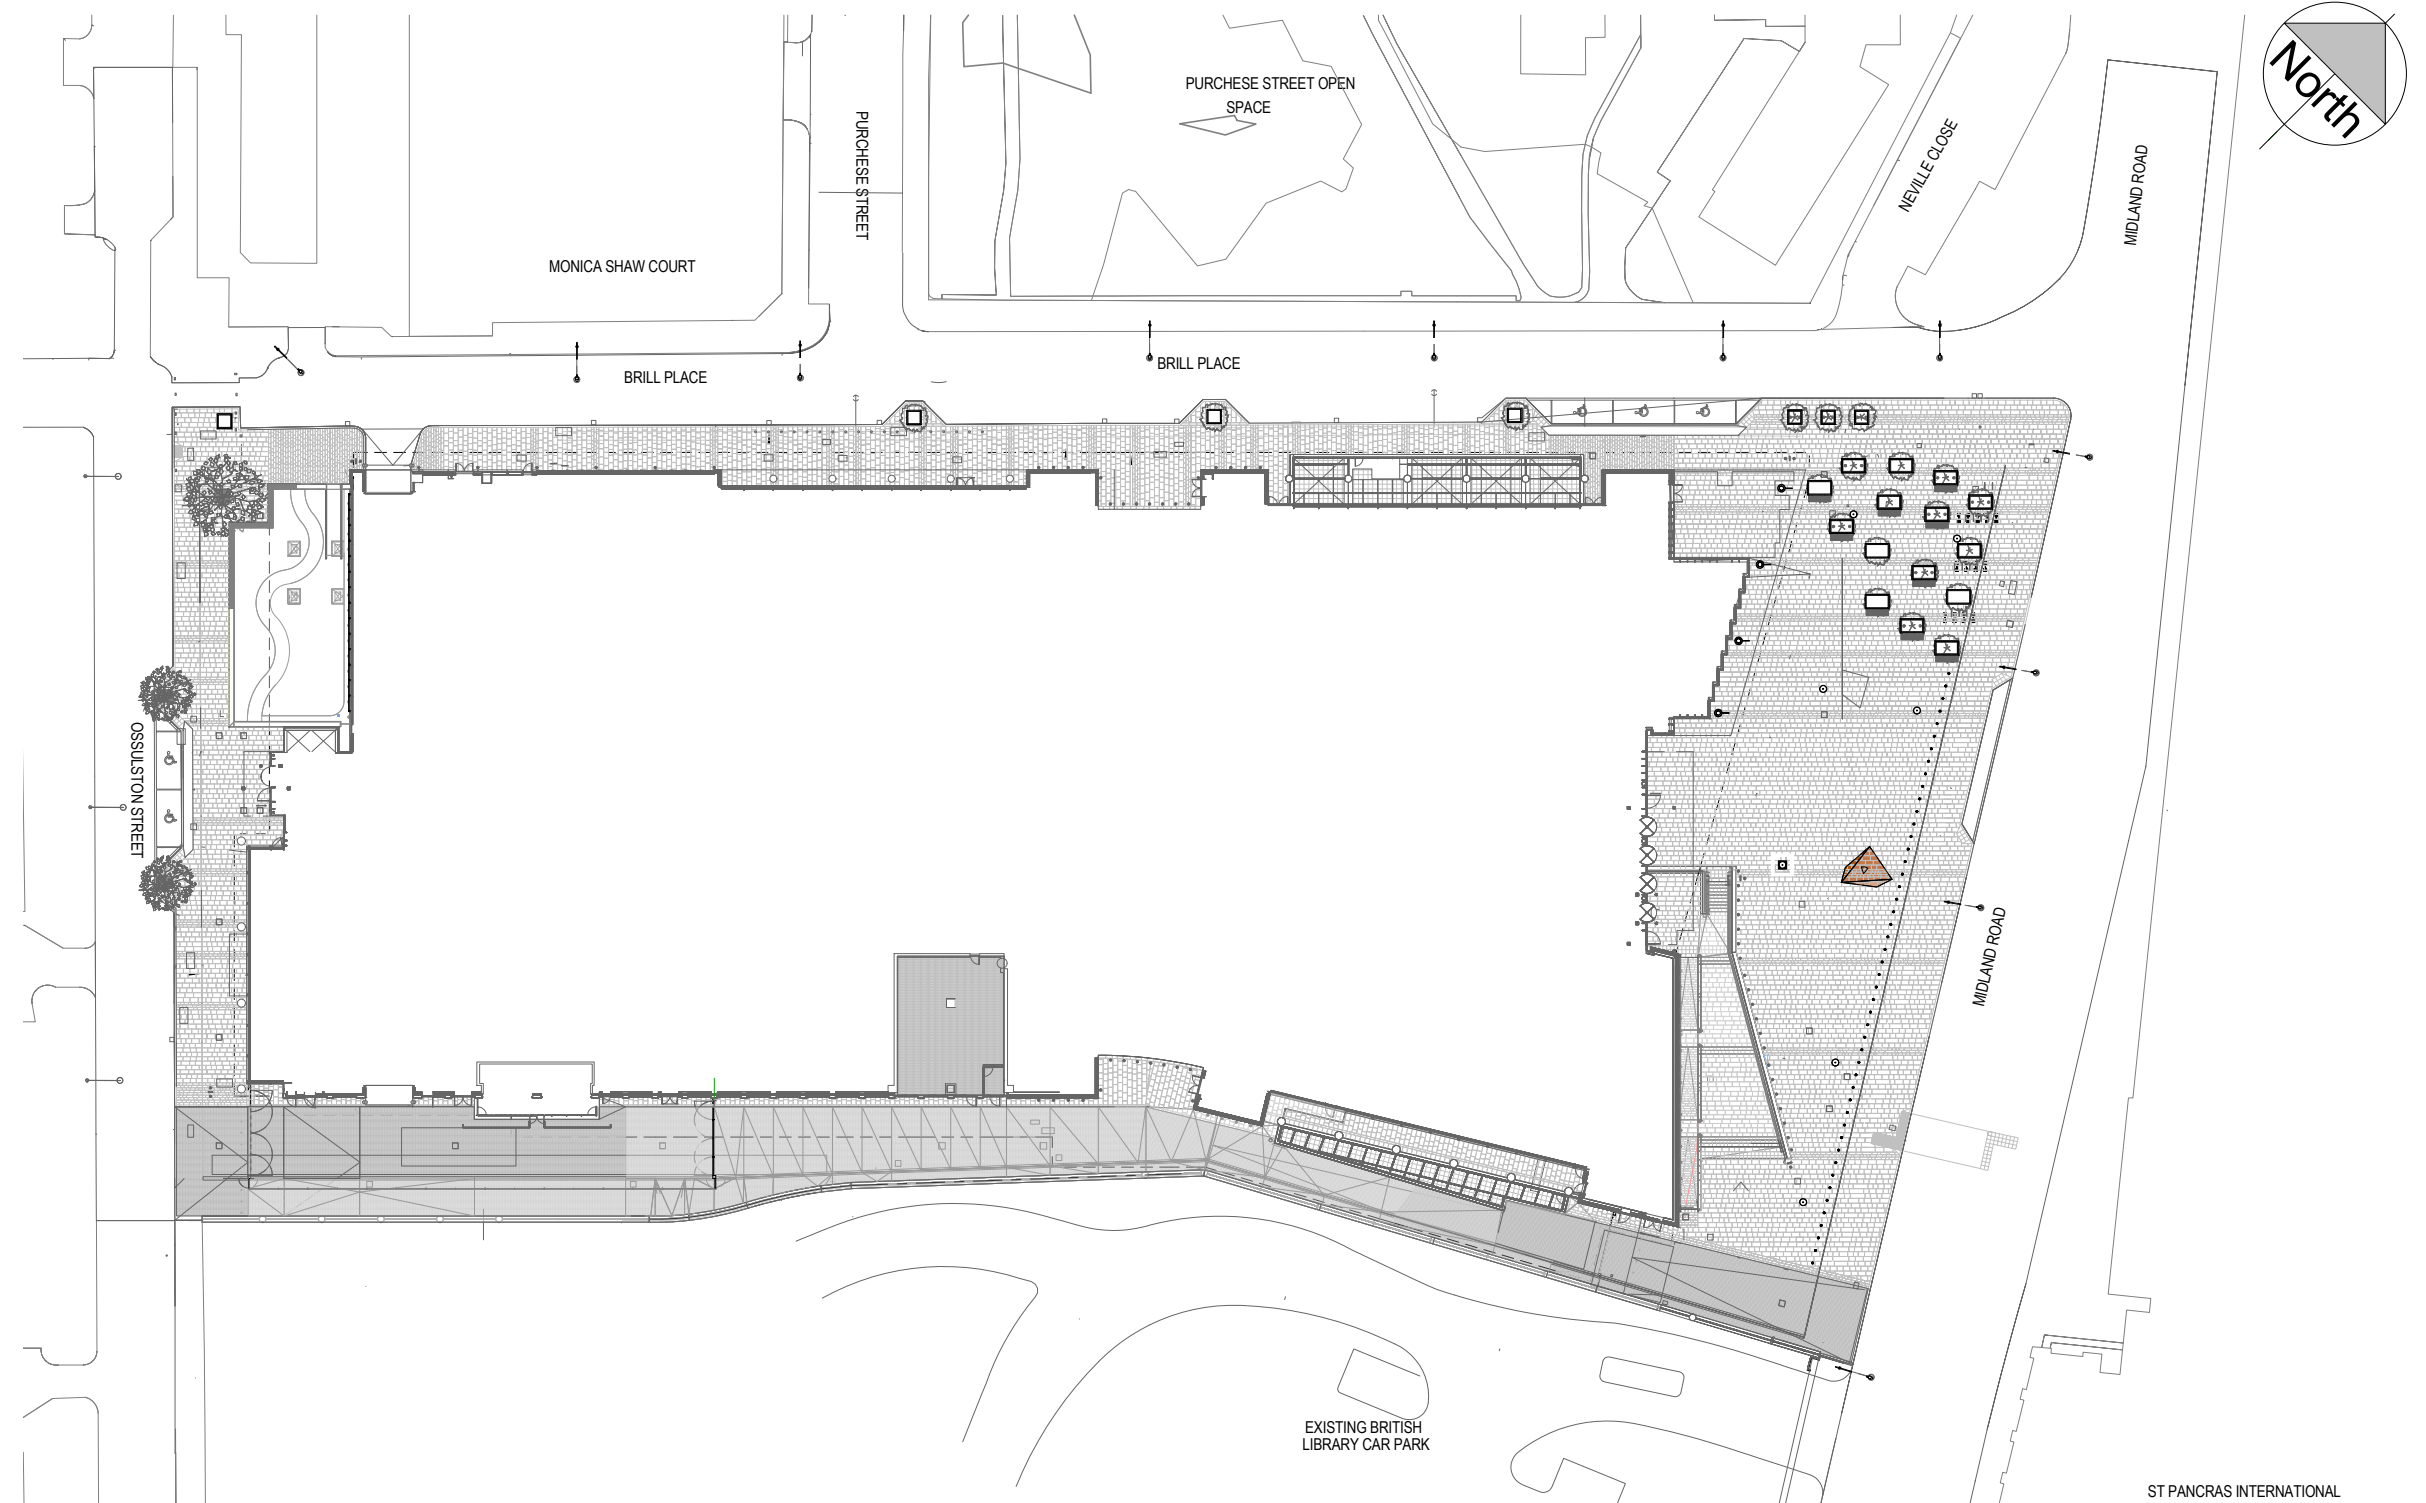


Site Plan: Proposed


- Area 1:** Fence panels
- Area 2:** Wall vinyl
- Area 3:** Wall Vinyl
- Area 4:** Column Vinyls

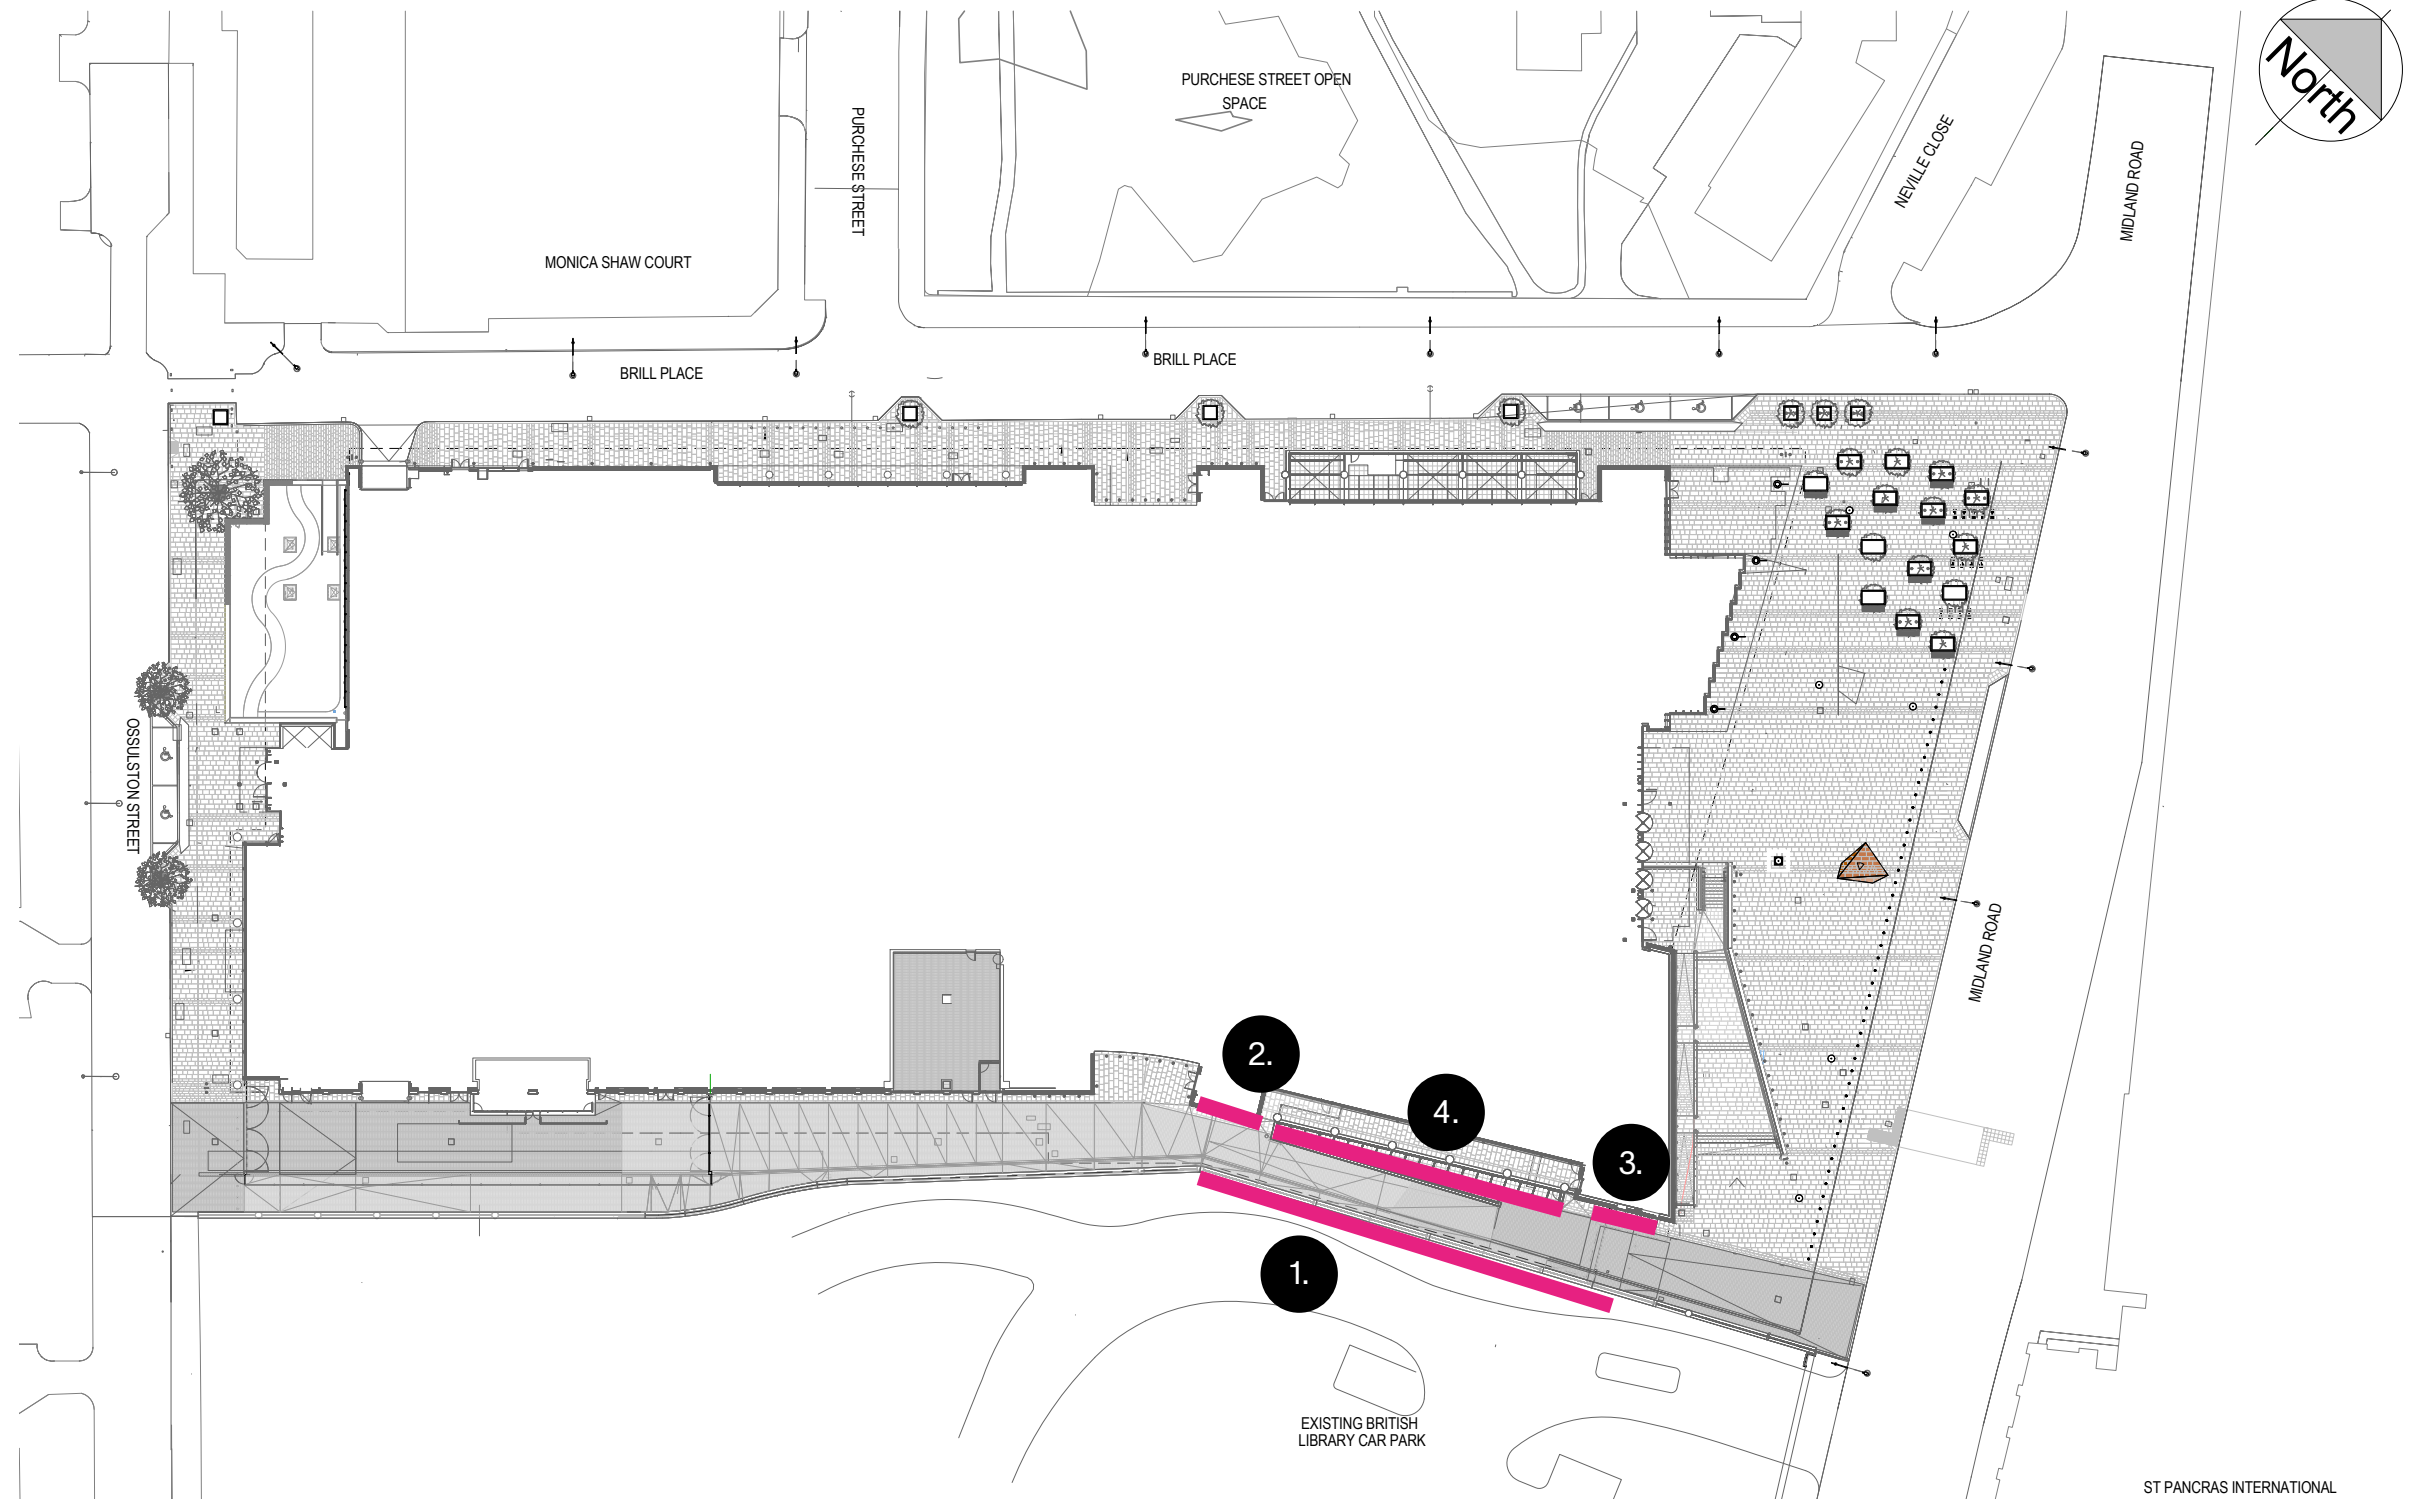


Area 1: Fence Panels

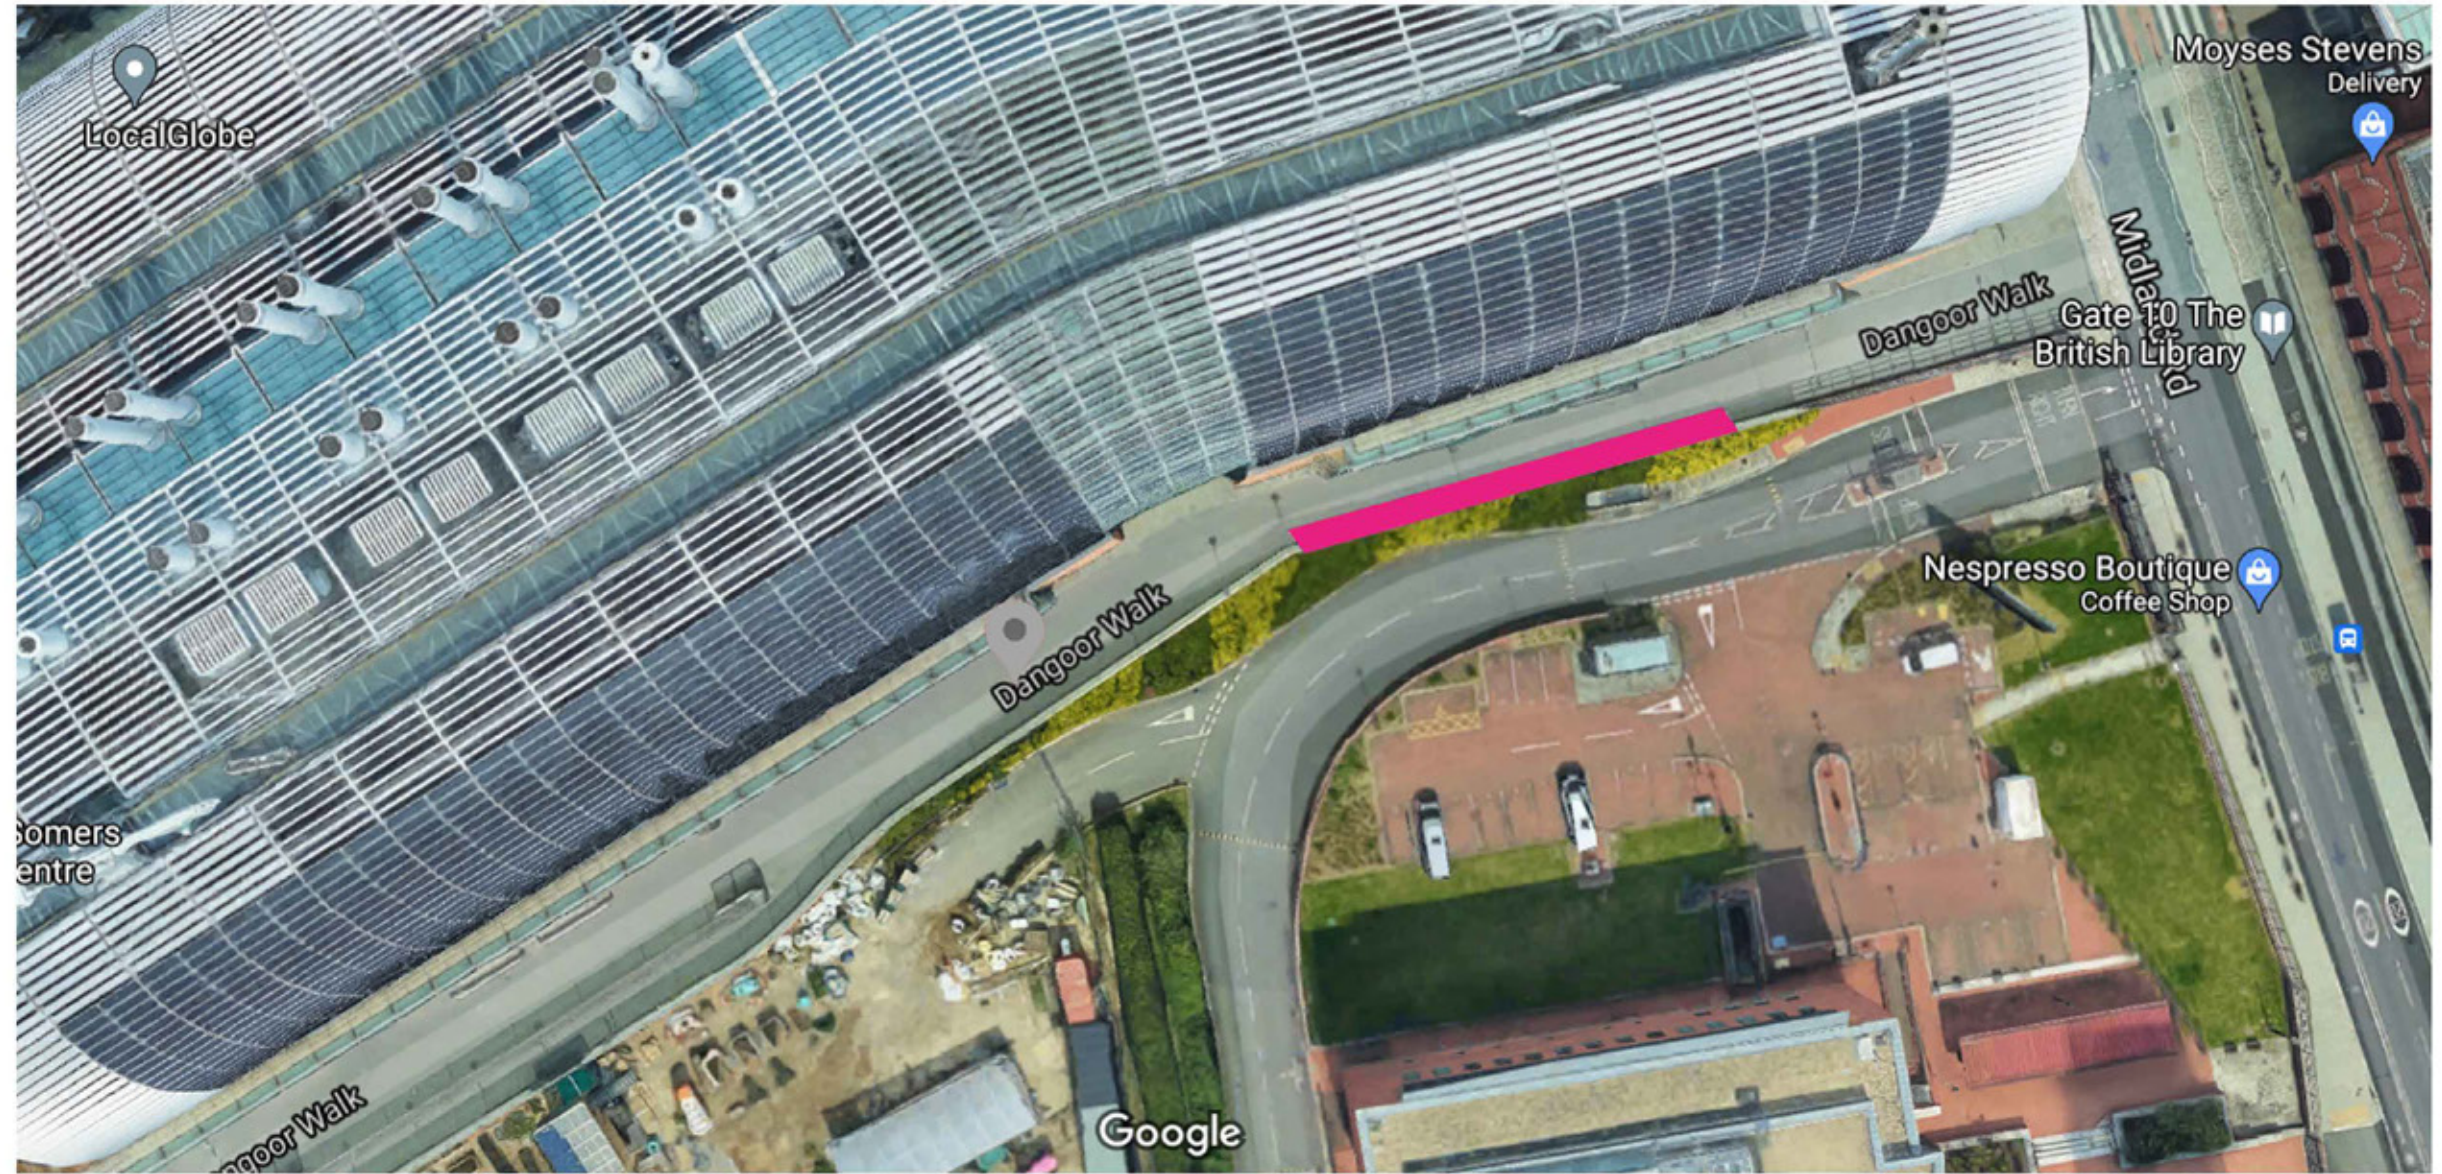

Area 1: Fence Panels

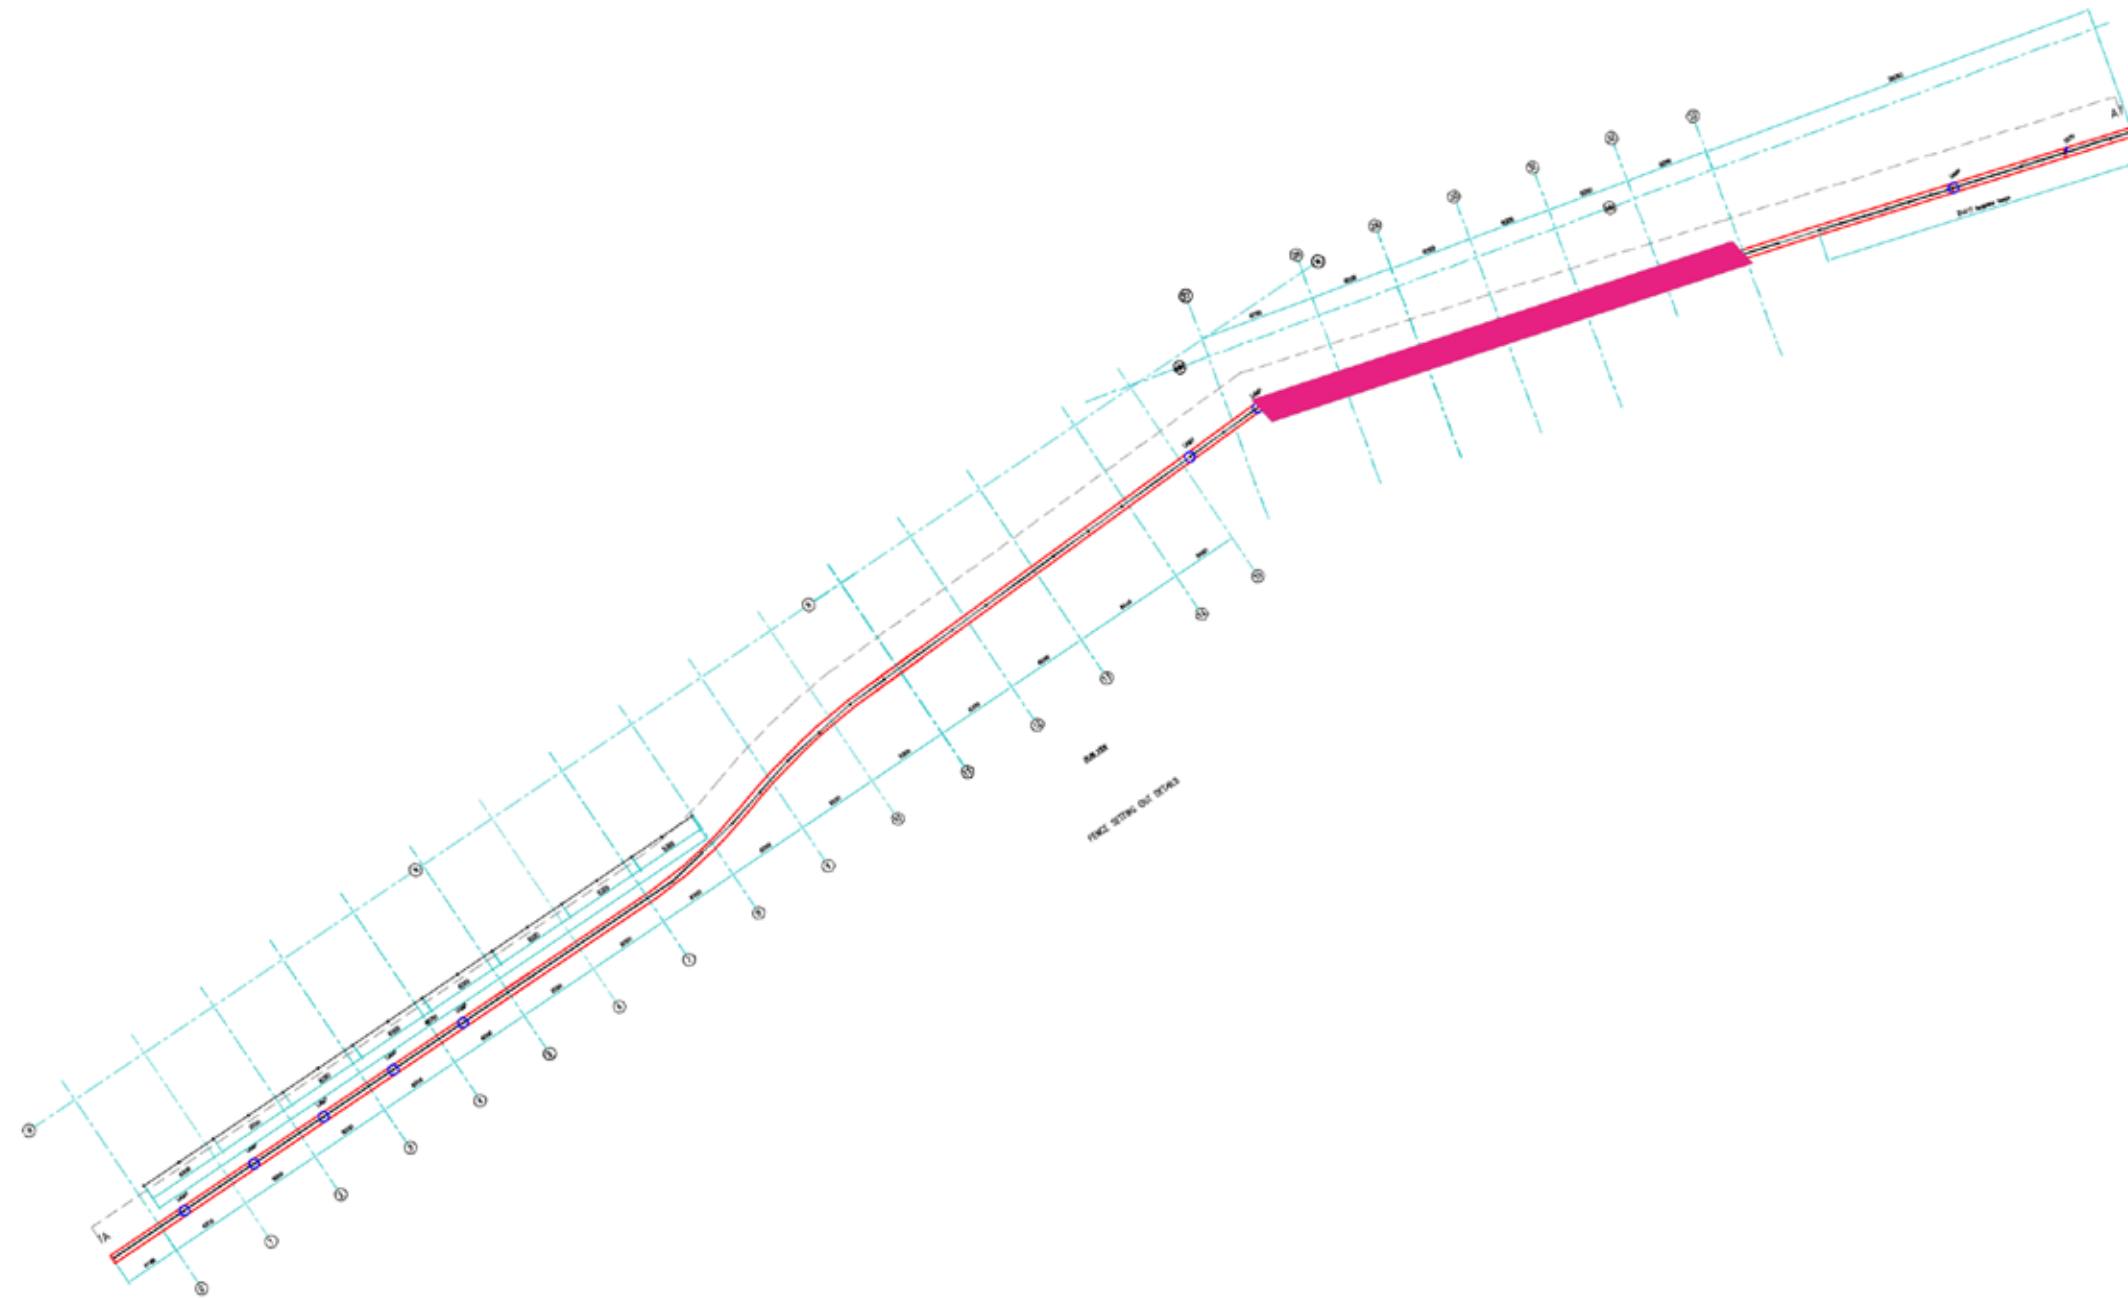

Area 1: Fence Panels

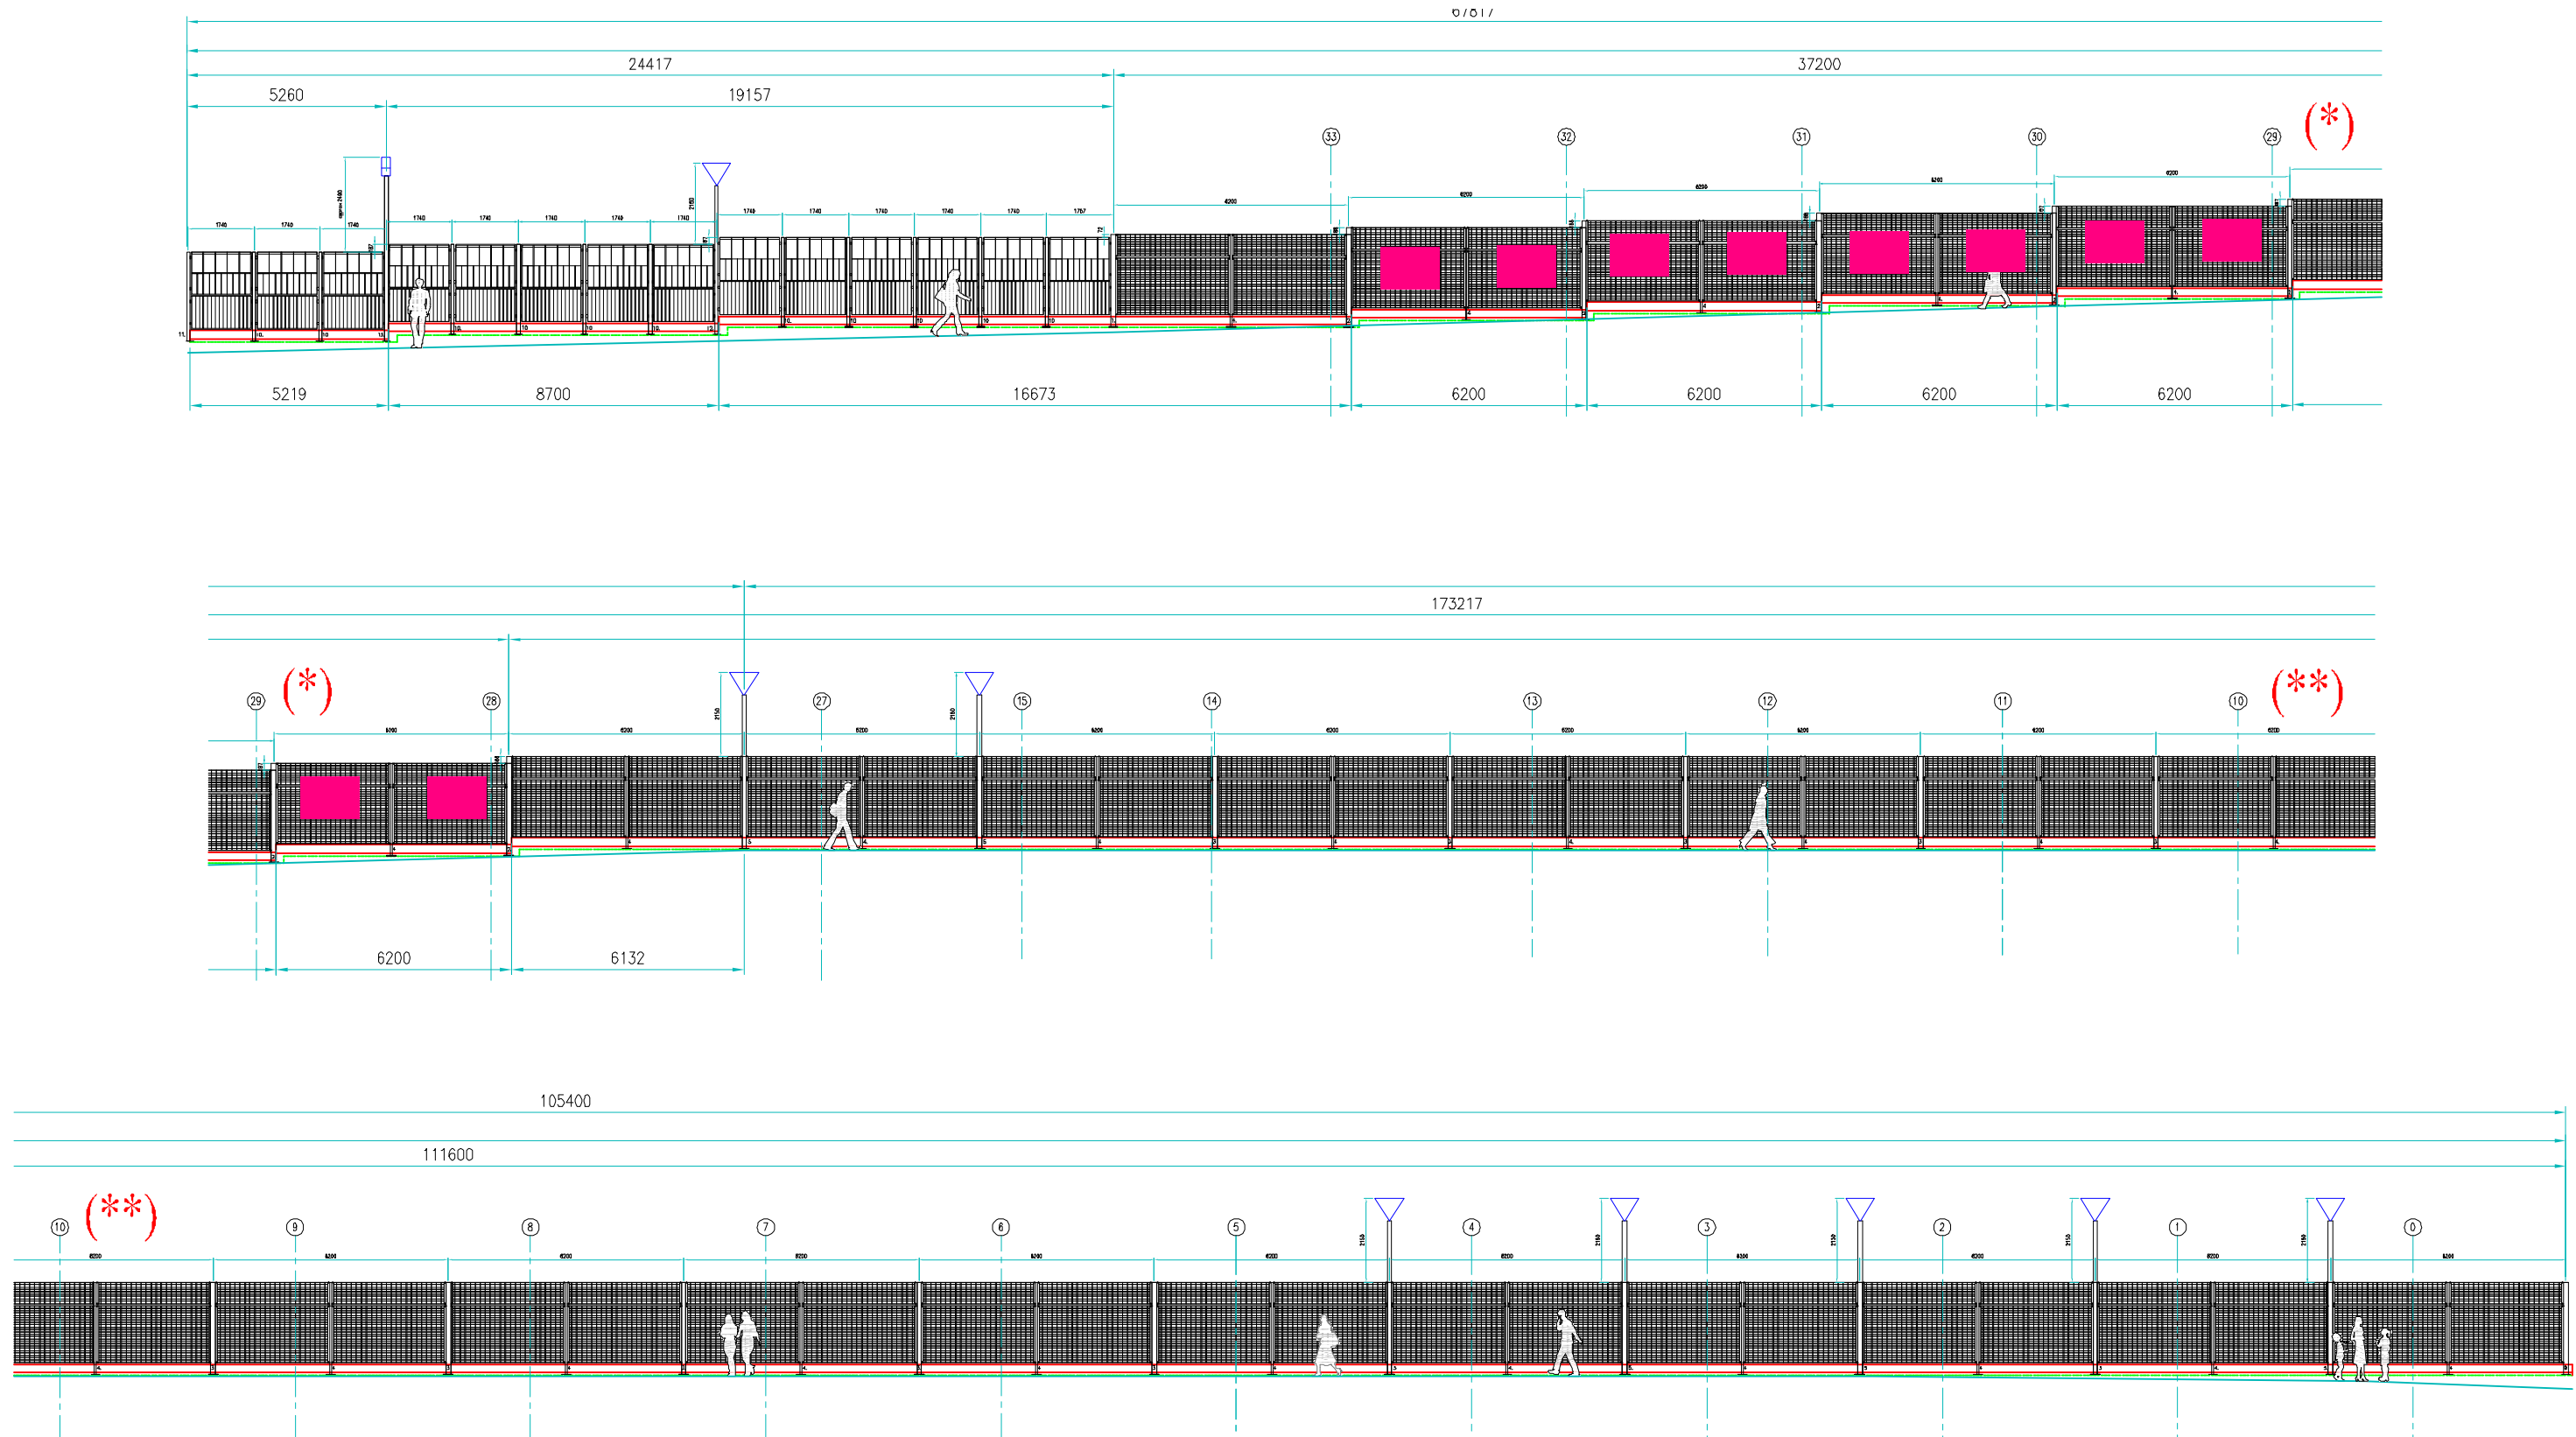

Area 1: Fence Panels

