



PROPOSED ELEVATION TO MORNINGTON CRESCENT  
AWNINGS CLOSED (1:100 )



PROPOSED ELEVATION TO MORNINGTON CRESCENT  
AWNINGS OPEN (1:100 )



EXISTING ELEVATION TO MORNINGTON CRESCENT  
AWNINGS OPEN (1:100 )




EXISTING ELEVATION TO CAMDEN HIGH STREET  
AWNINGS OPEN (1:100 )



EXISTING ELEVATION TO MORNINGTON CRESCENT  
AWNINGS CLOSED (1:100 )



EXISTING ELEVATION TO CAMDEN HIGH STREET  
AWNINGS CLOSED (1:100 )

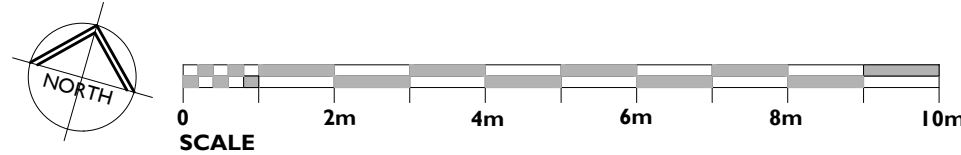

NOTE:


The Contractor is to check and verify all building and site dimensions, levels and sewer invert levels at connection points before work starts.

This drawing must be read with and checked against any structural or other specialist drawings provided.

The Contractor is to comply in all respects with the current Building Regulations whether or not specifically stated on these drawings.

This drawing is not intended to show details of foundation or ground conditions. Each area of ground relied upon to support the structure depicted must be investigated by the Contractor and suitable methods of foundation be provided.

This drawing is to be read in conjunction with all other standard Mitchells and Butlers specifications and documentation.

 This drawing remains the copyright of Mitchells and Butlers.



**INVENTIVE DESIGN ASSOCIATES**  
ARCHITECTURE & INTERIOR DESIGN  
  
57 Station Road, Cheadle Hulme,  
Stockport, Greater Manchester  
SK8 7AA  
  
Company Reg No: 9251414

PROPOSED DESIGN INCLUDES:

MORNINGTON CRESCENT

- EXISTING LANTERN ABOVE DOOR HAS BEEN OMITTED
- ADDITION 1 NO NEW AWNING - BOLTED INTO EXISTING GRANITE POSTS
- EXISTING HIGH LEVEL PLANTING TO NOW EXTEND OVER TWO LEFT HAND SIDE WINDOWS
- SIGNAGE CHANGED LOCATION - MOVED ABOVE DOOR

CAMDEN HIGH STREET:

- NO CHANGES OTHER THAN THE STYLE OF SIGNAGE TO MATCH. NO LOCATION CHANGE.

Rev.		By	Date
------	--	----	------



**Mitchells & Butlers**  
27 Fleet Street  
Birmingham  
B3 1JP  
Tel: 0121 498 4000  
www.mbplic.com

Brand Castle

BUN nr 44466

Site: **THE LYTTELTON ARMS**  
1 Camden High St,  
London NW1 7JE

Title: **EXISTING & PROPOSED  
ELEVATIONS**

Project Manager / Checked	Drawn By: LP	Scale: 1:100 @A1	Date: 13-11-23
Arch / Des.	Drawing nr: 21133-302		Rev.