



Existing

1 : 100 on A3

50 Dennington Park Road

REVISIONS		
	MM/DD/YY	REMARKS
1	14/11/2023	001
2	---/---/---	...
3	---/---/---	...
4	---/---/---	...
5	---/---/---	...

A 01

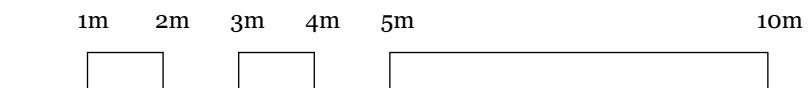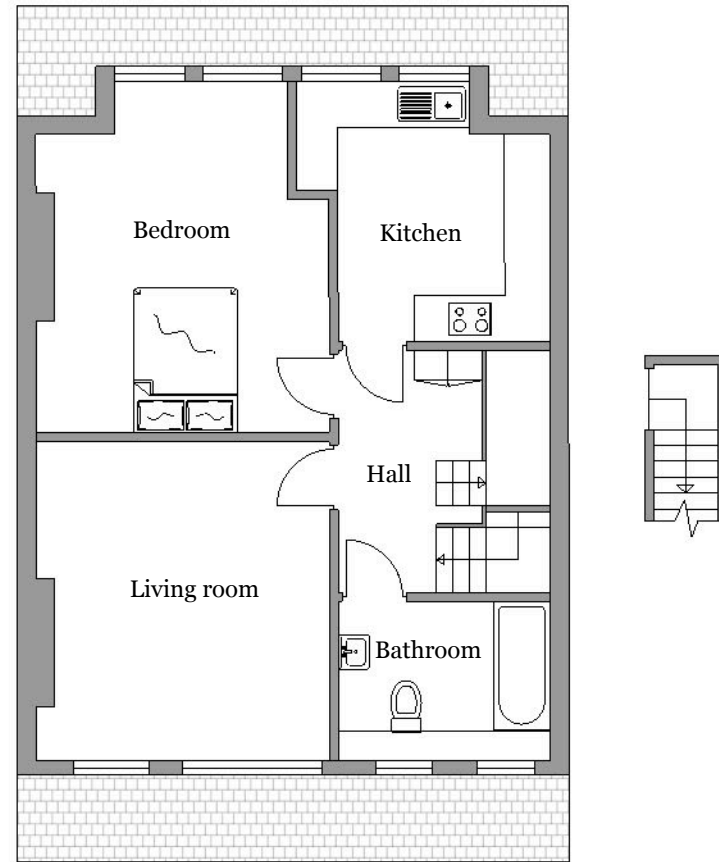

Proposed


1 : 100 on A3

50 Dennington Park Road


REVISIONS		
	MM/DD/YY	REMARKS
1	14/11/2023	001
2	---/---/---	...
3	---/---/---	...
4	---/---/---	...
5	---/---/---	...




Front Facing

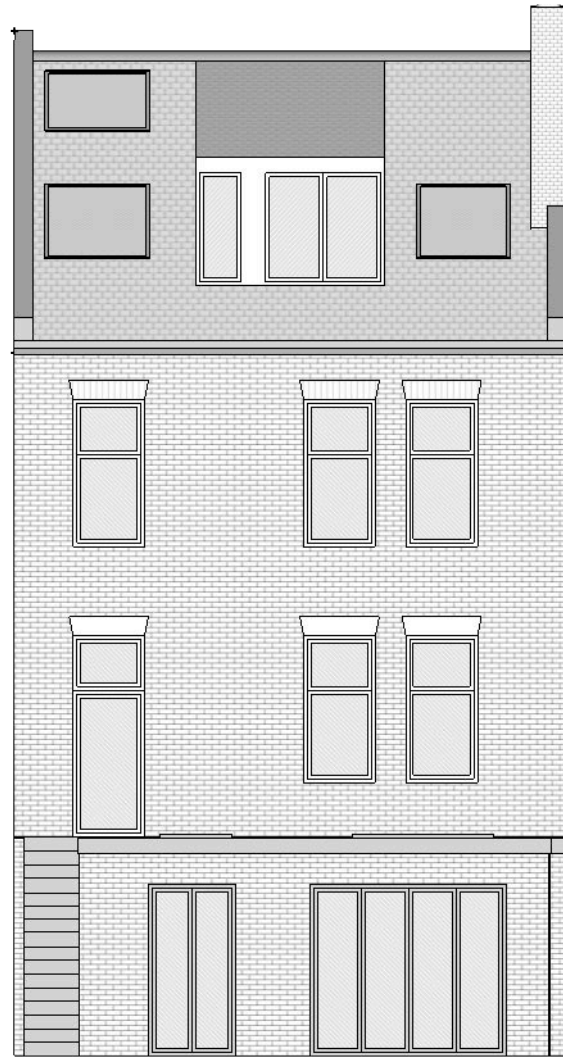

Rear Facing

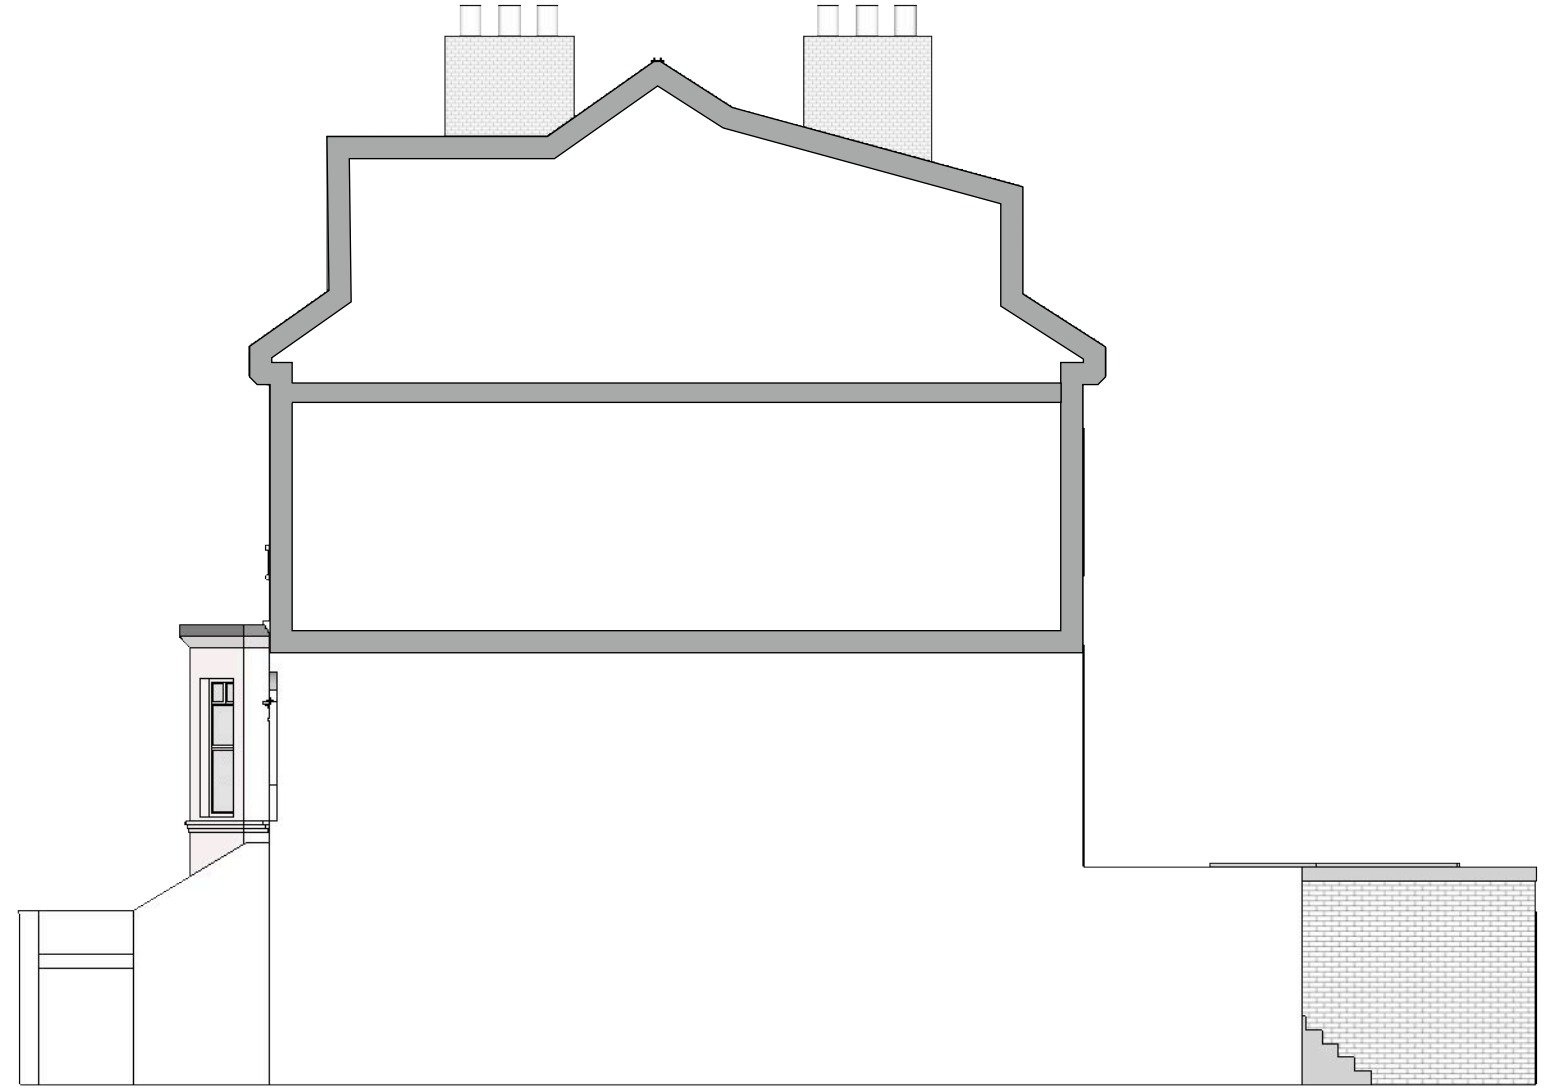

Section

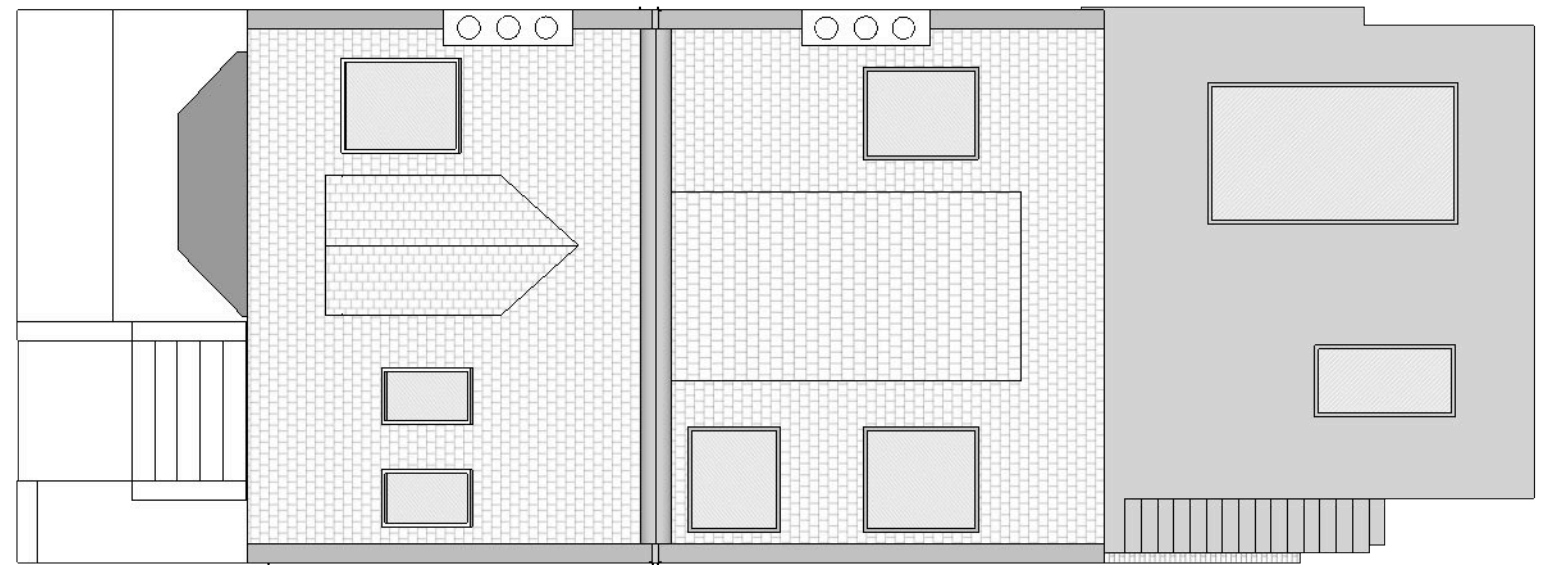

Roof Plan

1m 2m 3m 4m 5m 10m

Existing Elevations

1 : 100 on A3


50 Dennington Park Road

REVISIONS


	MM/DD/YY	REMARKS
1	14/11/2023	001
2	.../.../...	...
3	.../.../...	...
4	.../.../...	...
5	.../.../...	...




Front Facing

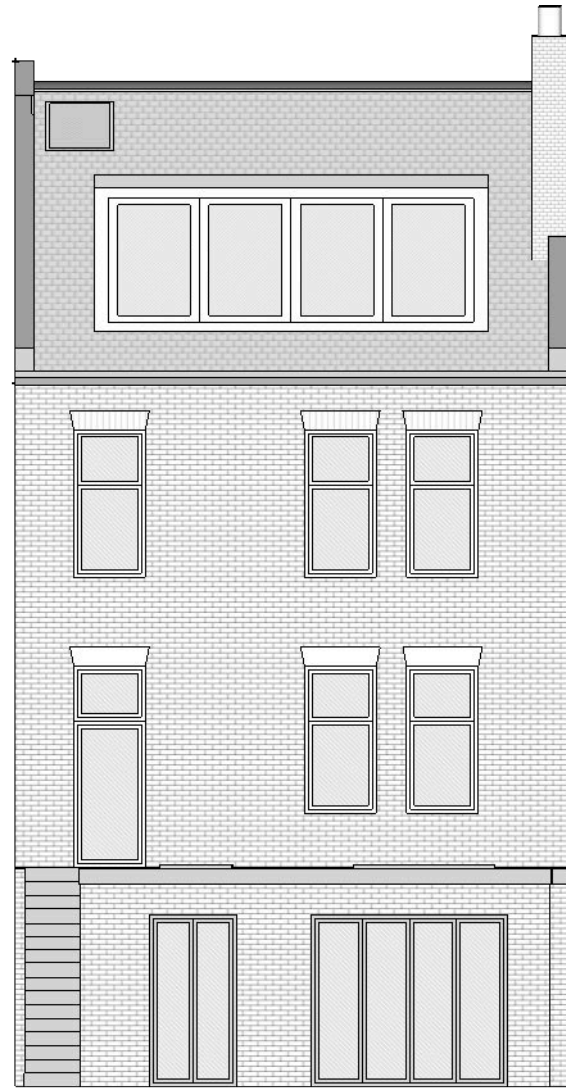

Rear Facing

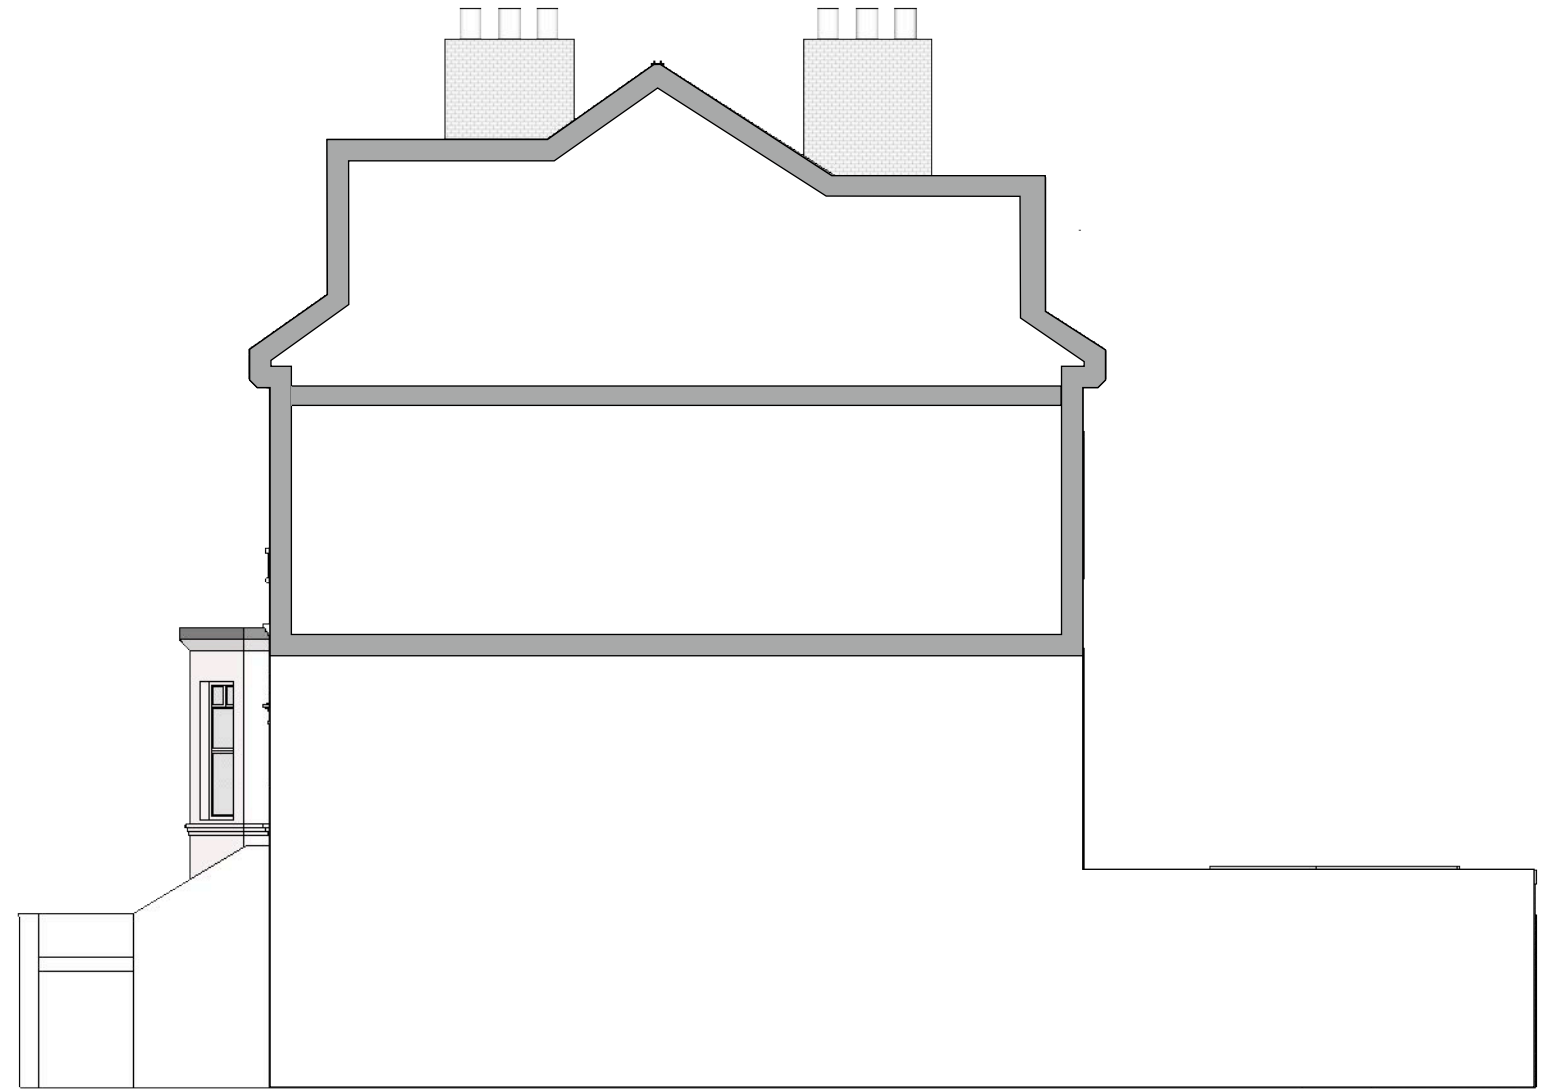

Section

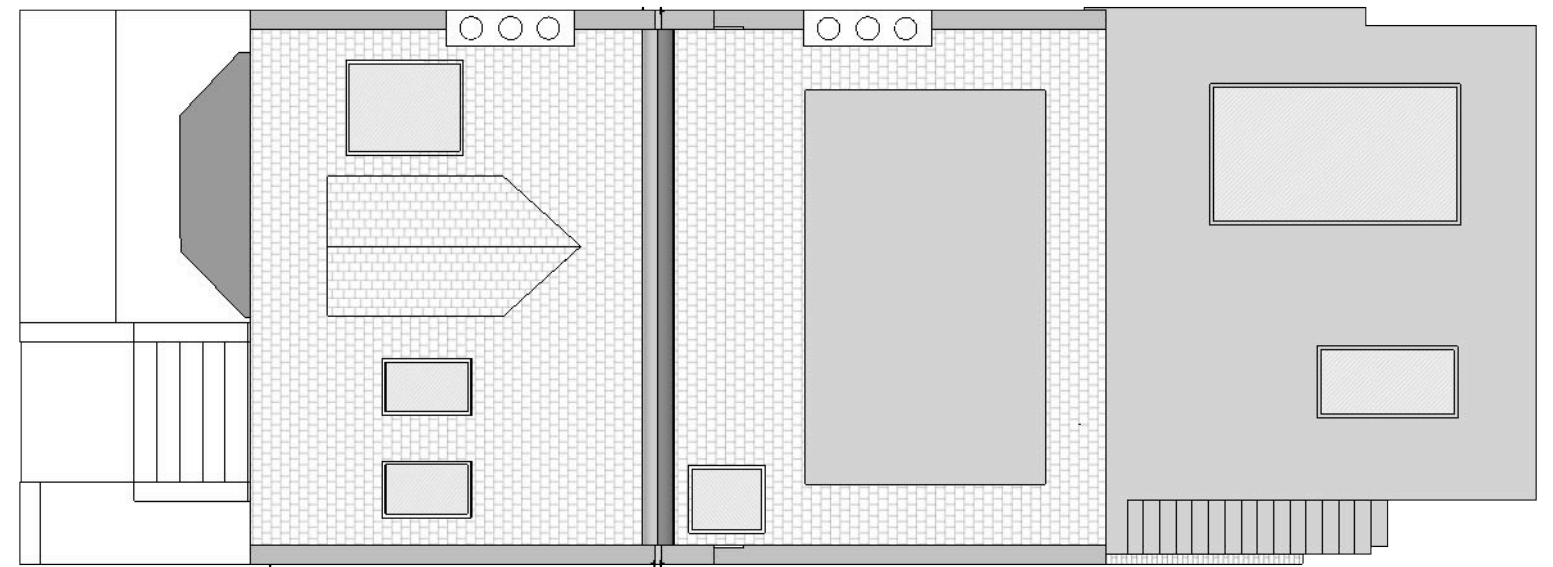

Roof Plan

1m 2m 3m 4m 5m 10m

Proposed Elevations

1 : 100 on A3

50 Dennington Park Road

REVISIONS

	MM/DD/YY	REMARKS
1	14/11/2023	001
2	...	...
3	...	...
4	...	...
5	...	...

A 04