



REV. DATE	AMENDMENT
P1 03.11.2023	Issued for construction

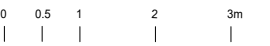

MEADOWBANK

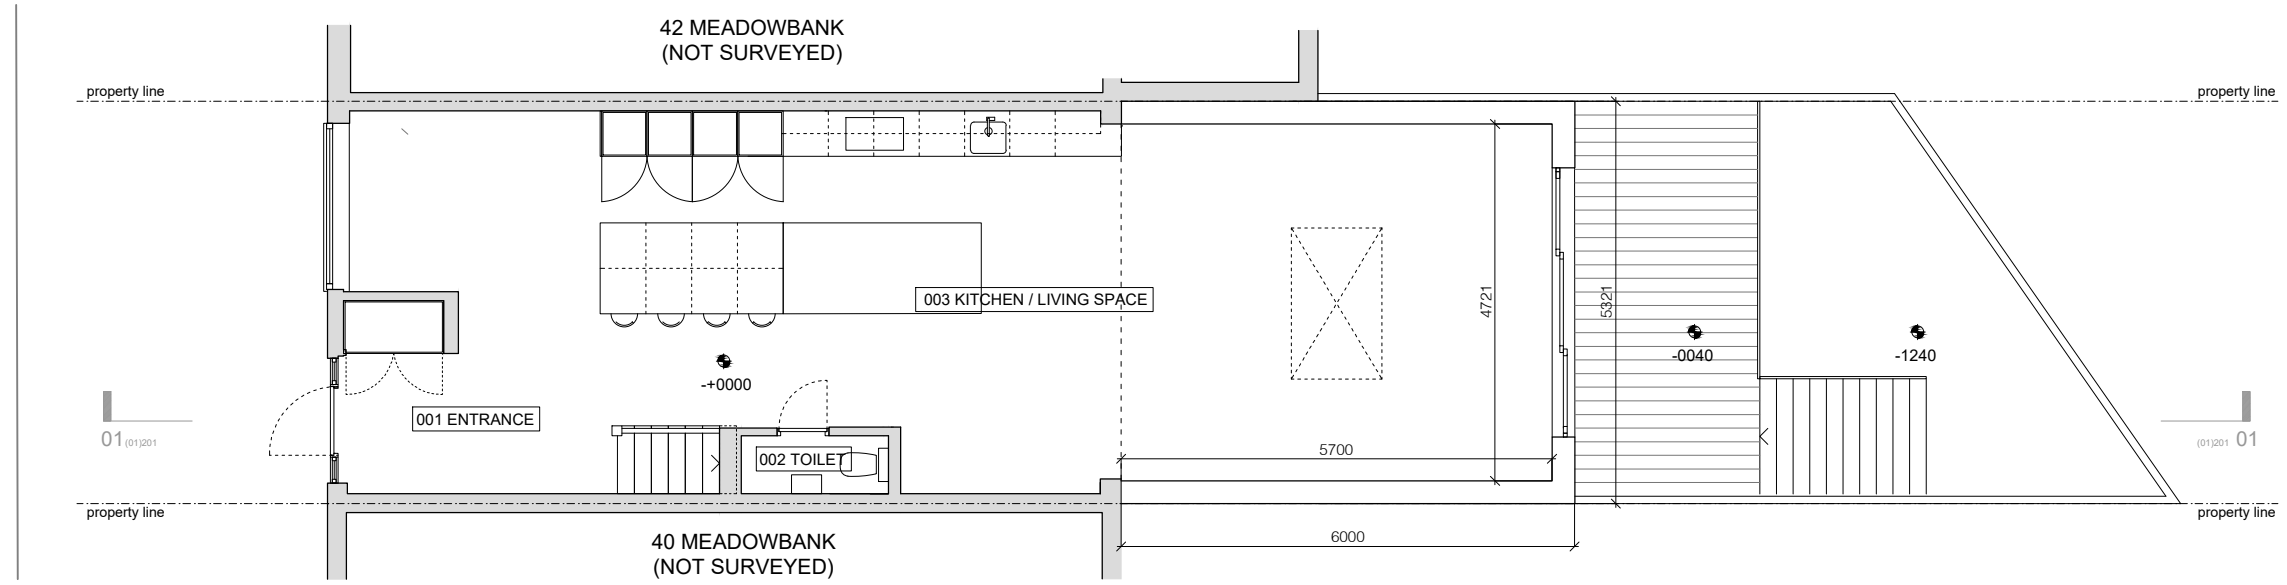

01 (01)201

01 (01)201