


**Key**


Concrete Retaining Structure on Mini Pile Foundations

Masonry Construction on Strip Foundations


Screw Piling & Temp. Bracing

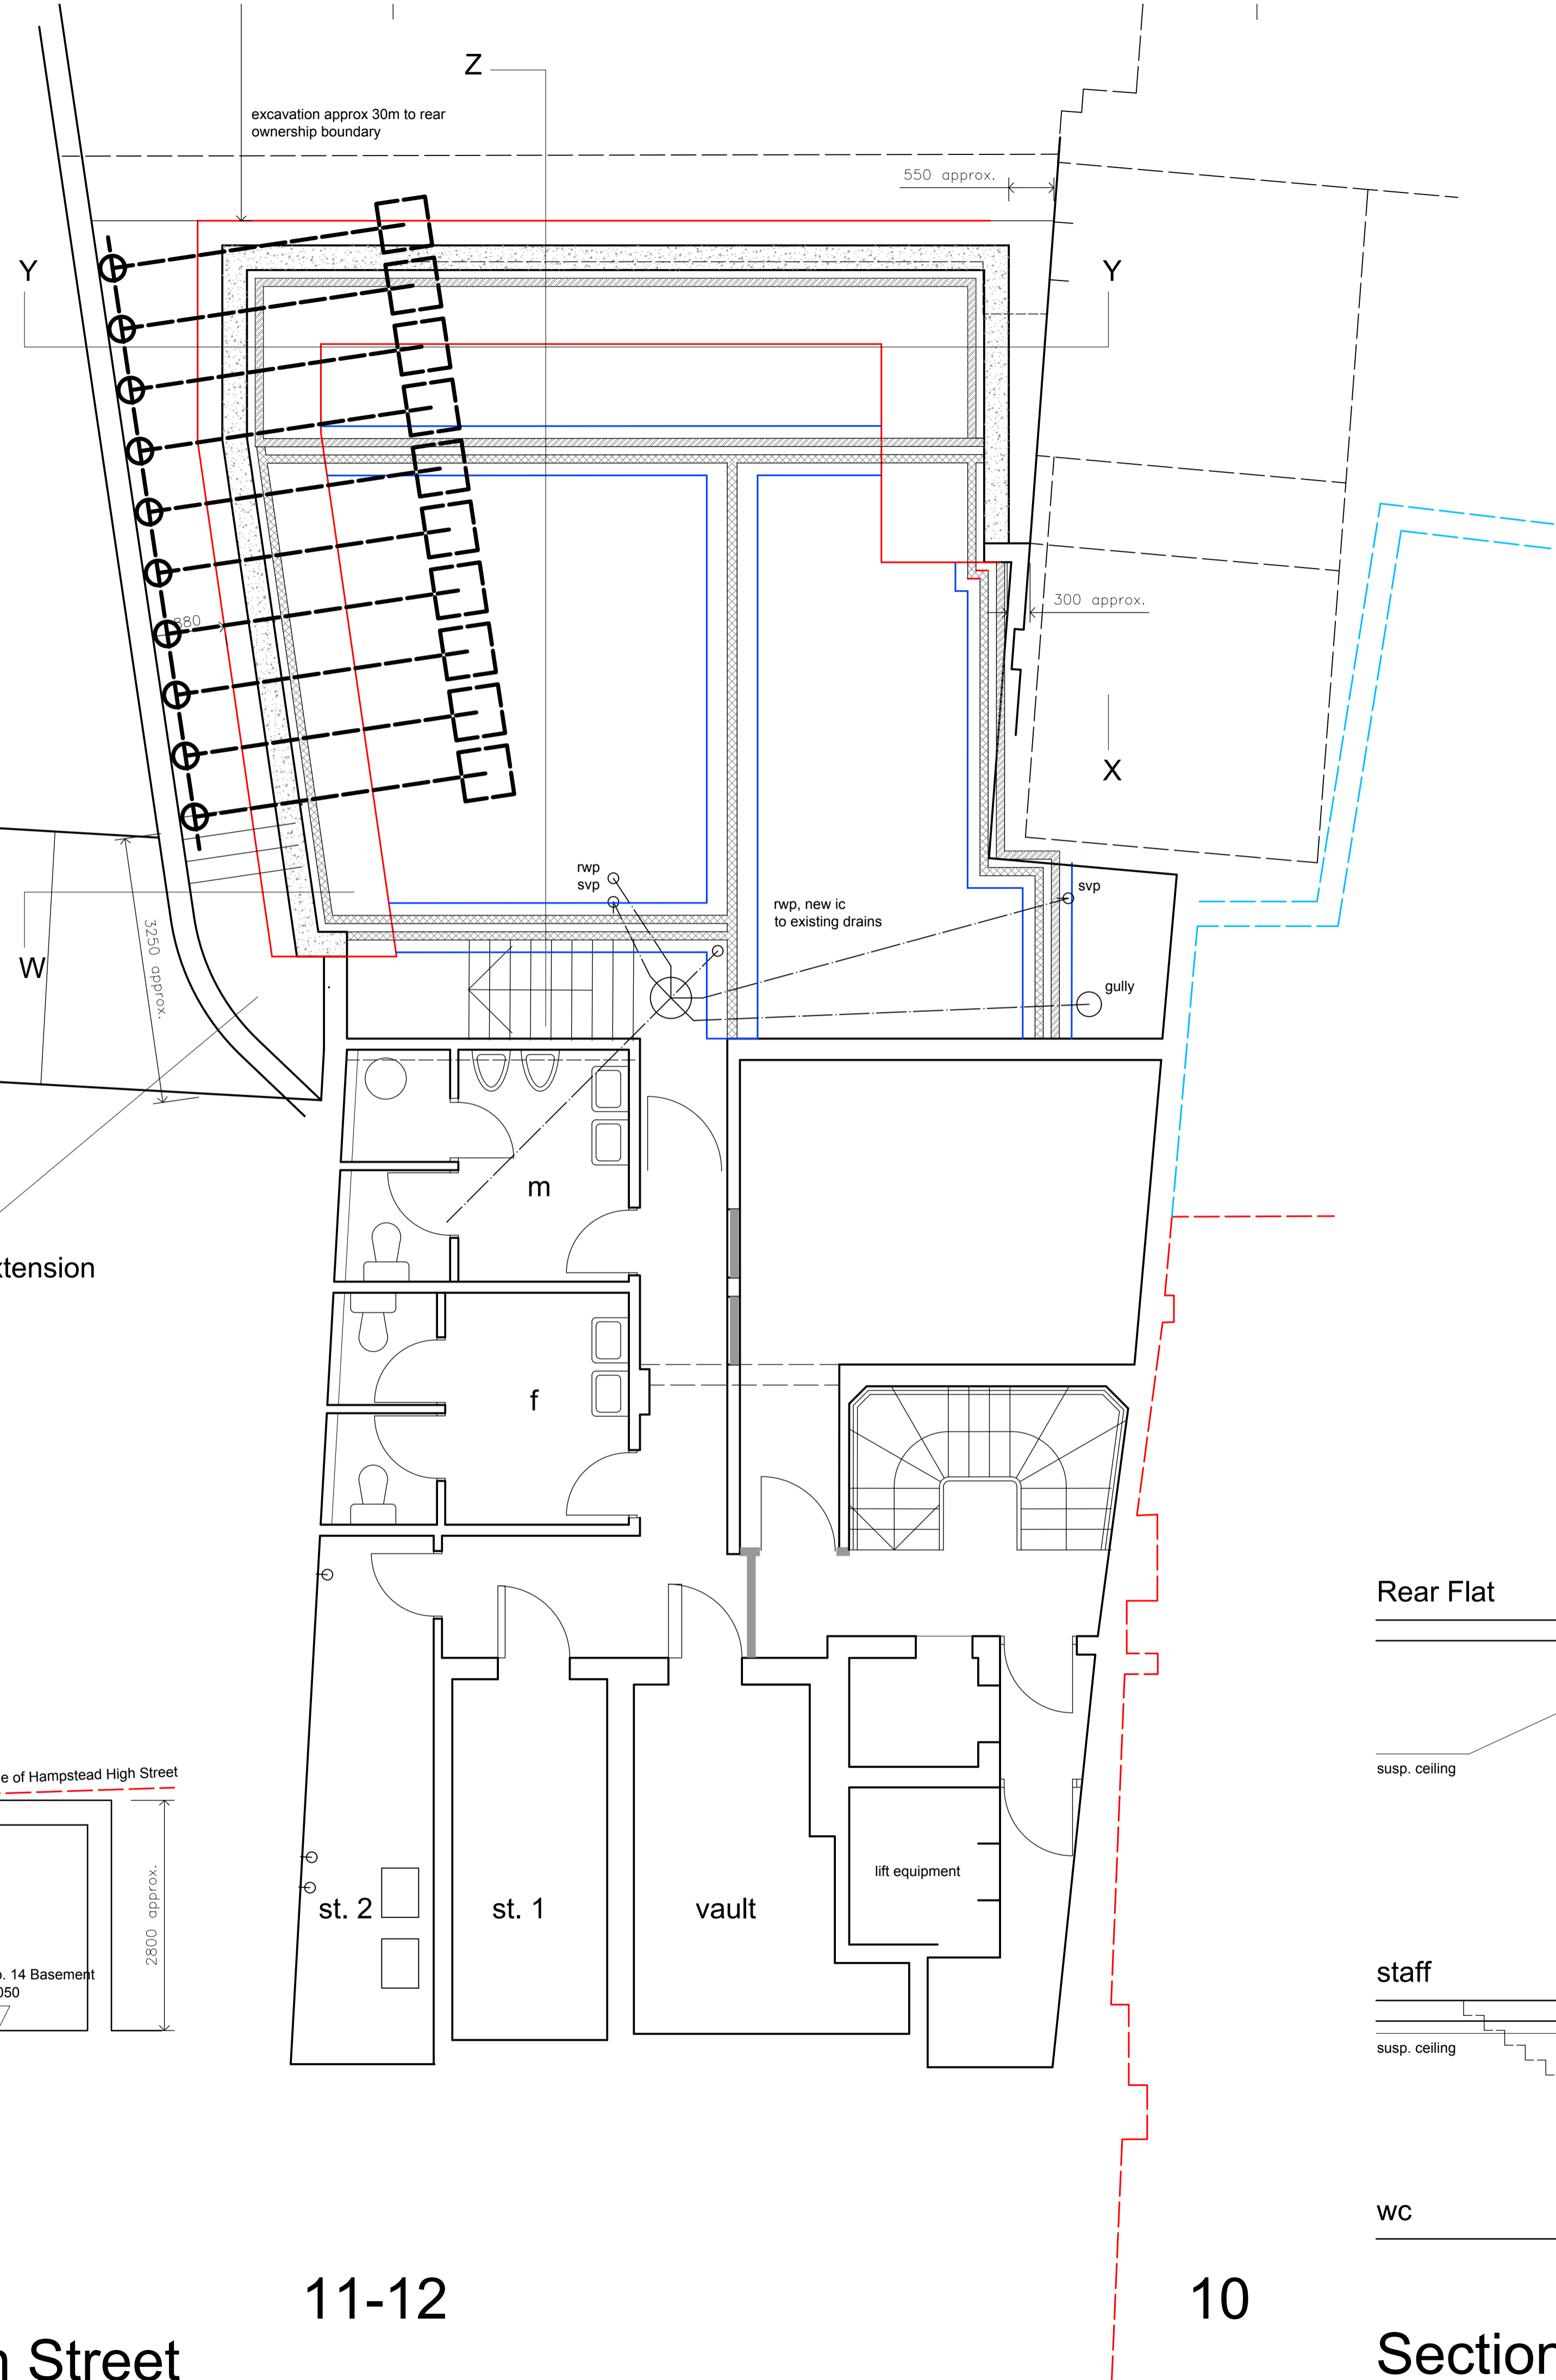


NOTE Levels to be reduced in area adjacent to Basement Extension

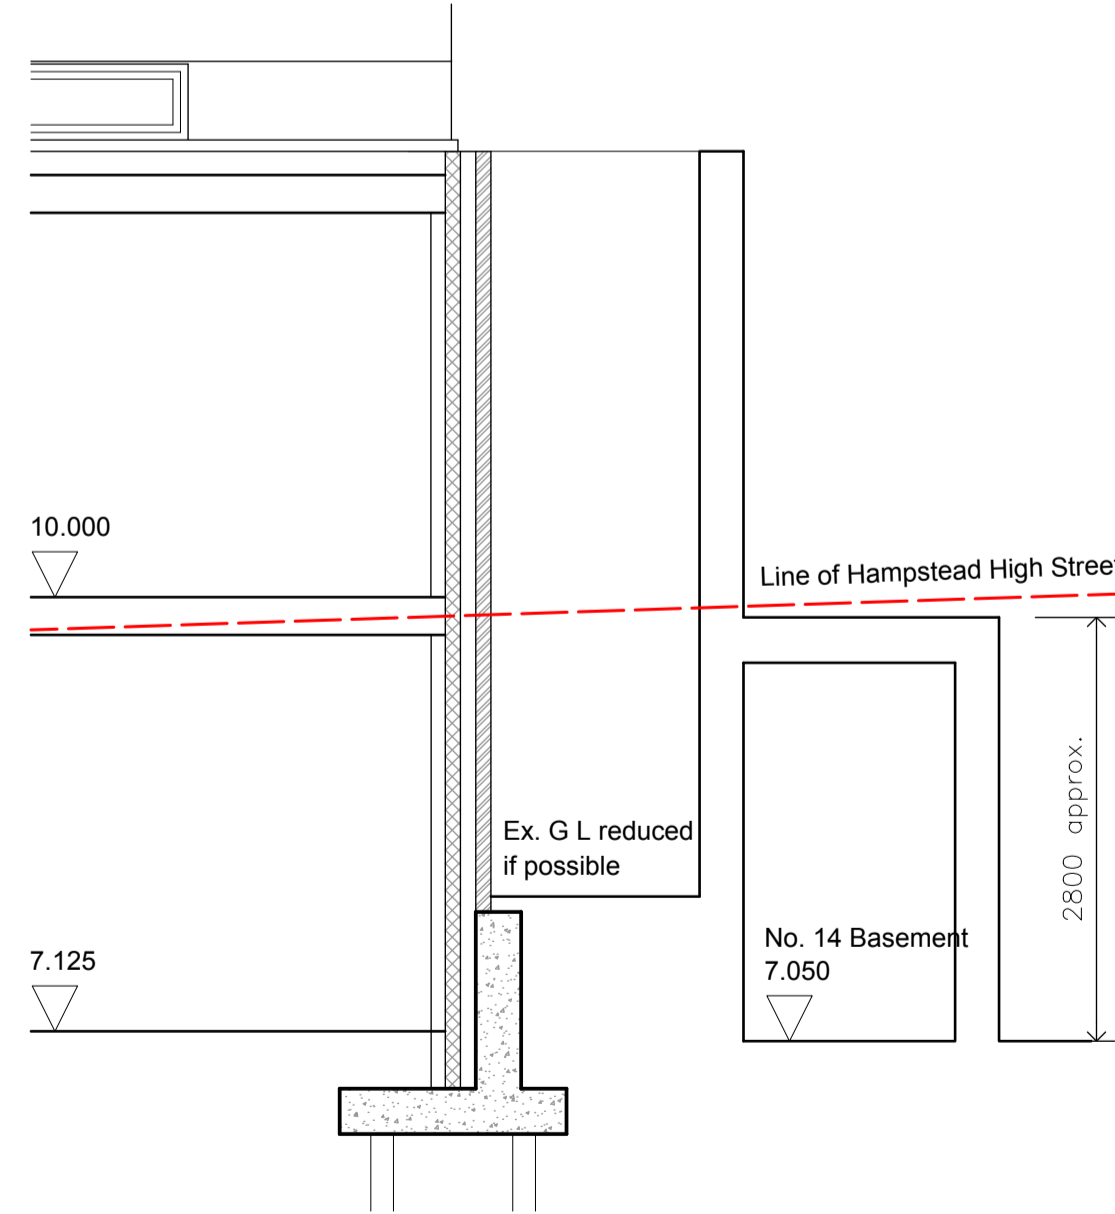


**Section W**  
14  
Hampstead High Street

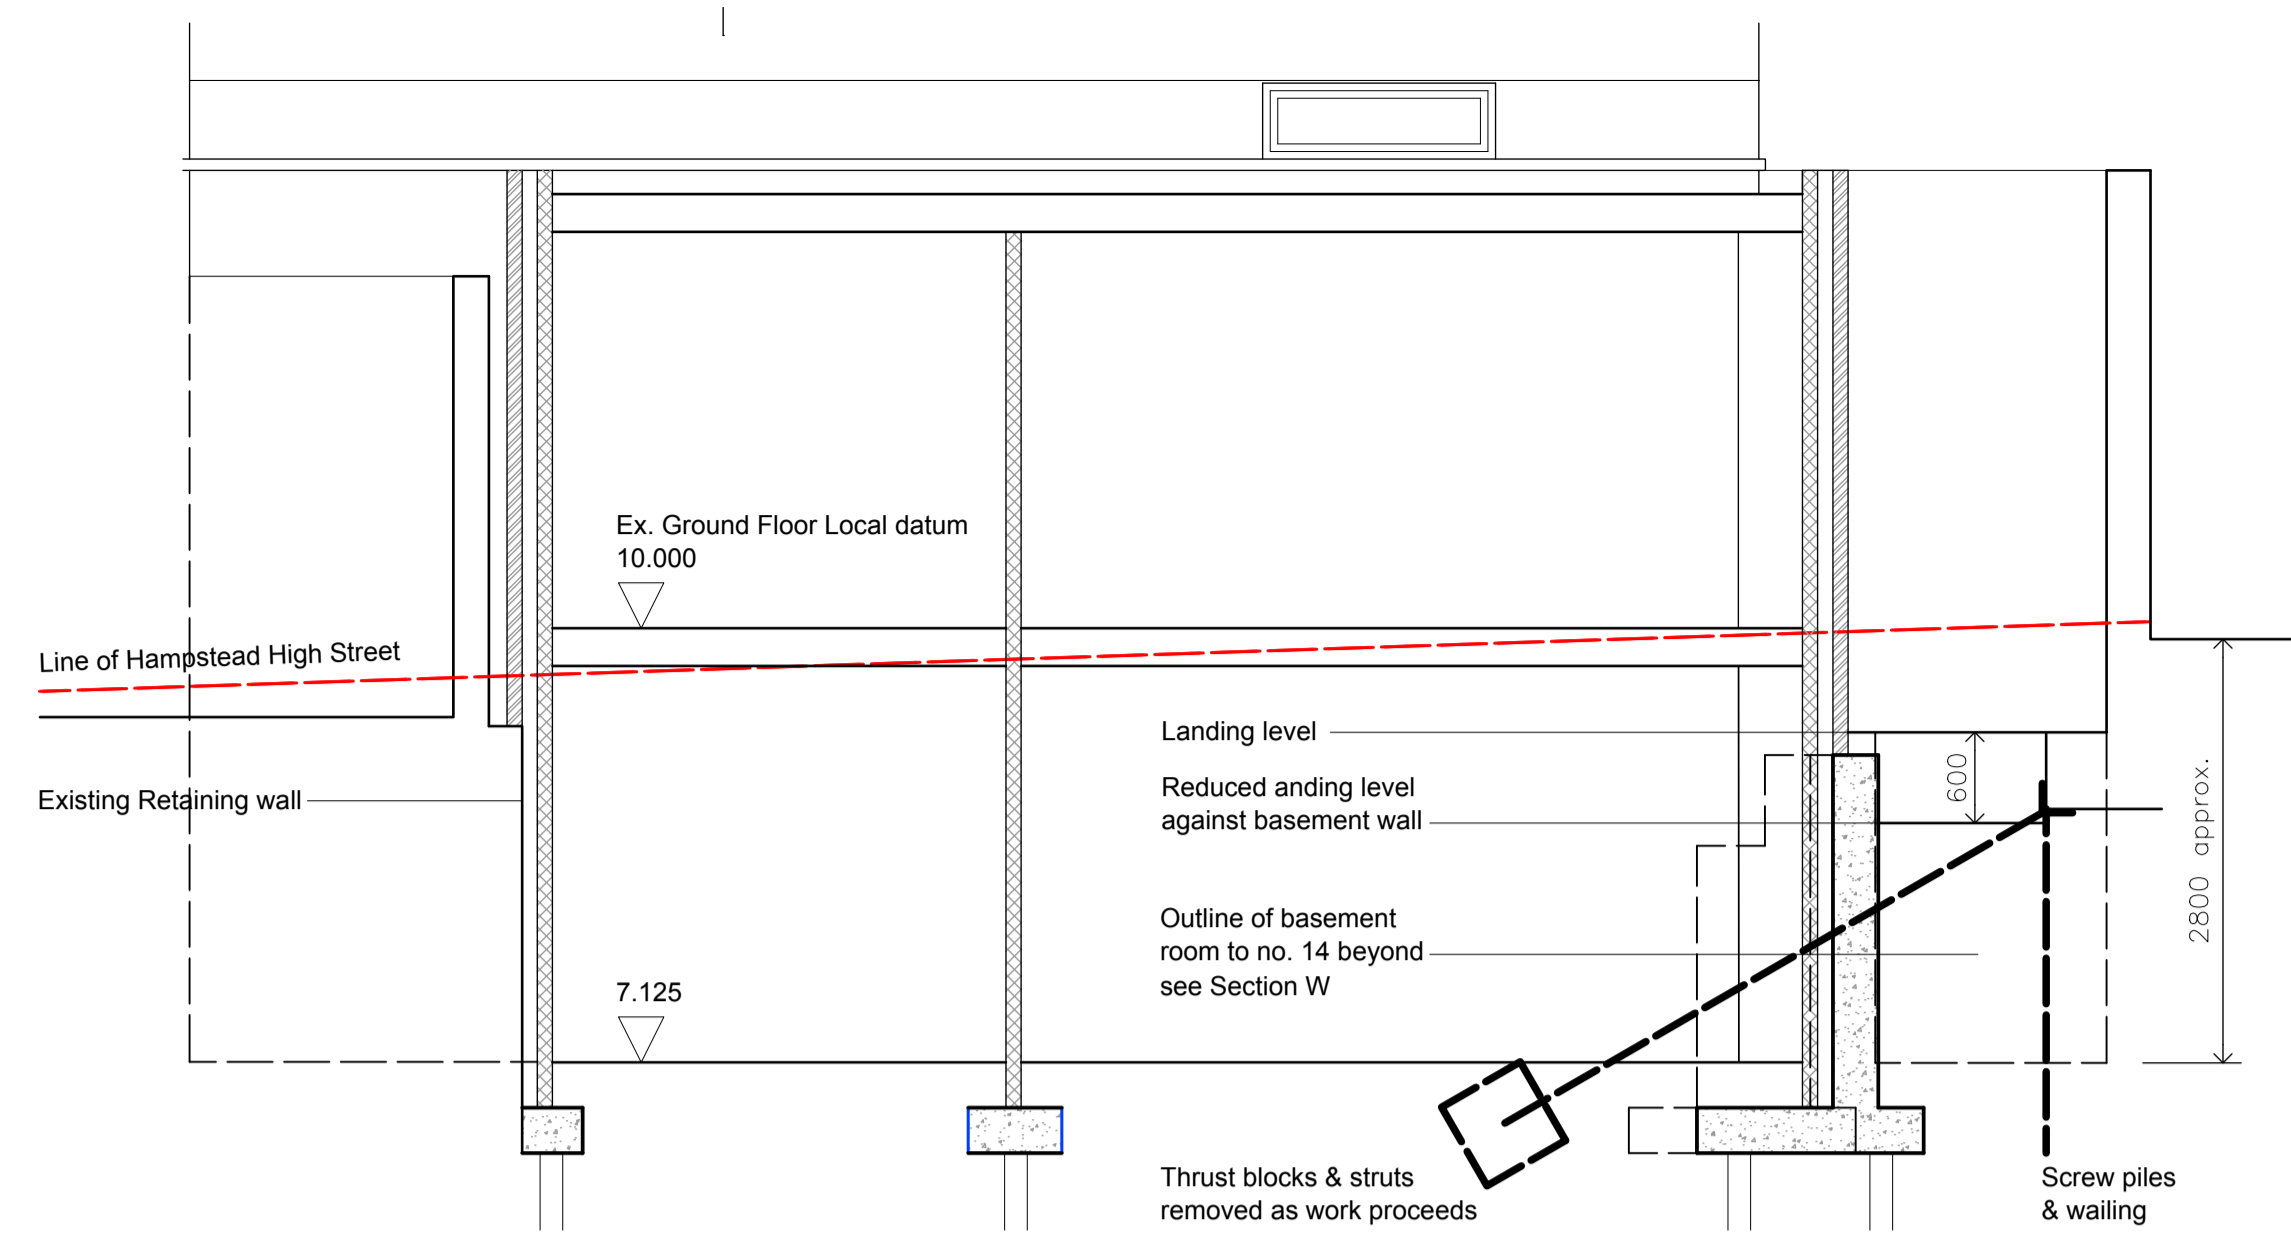

**Section X\_X**

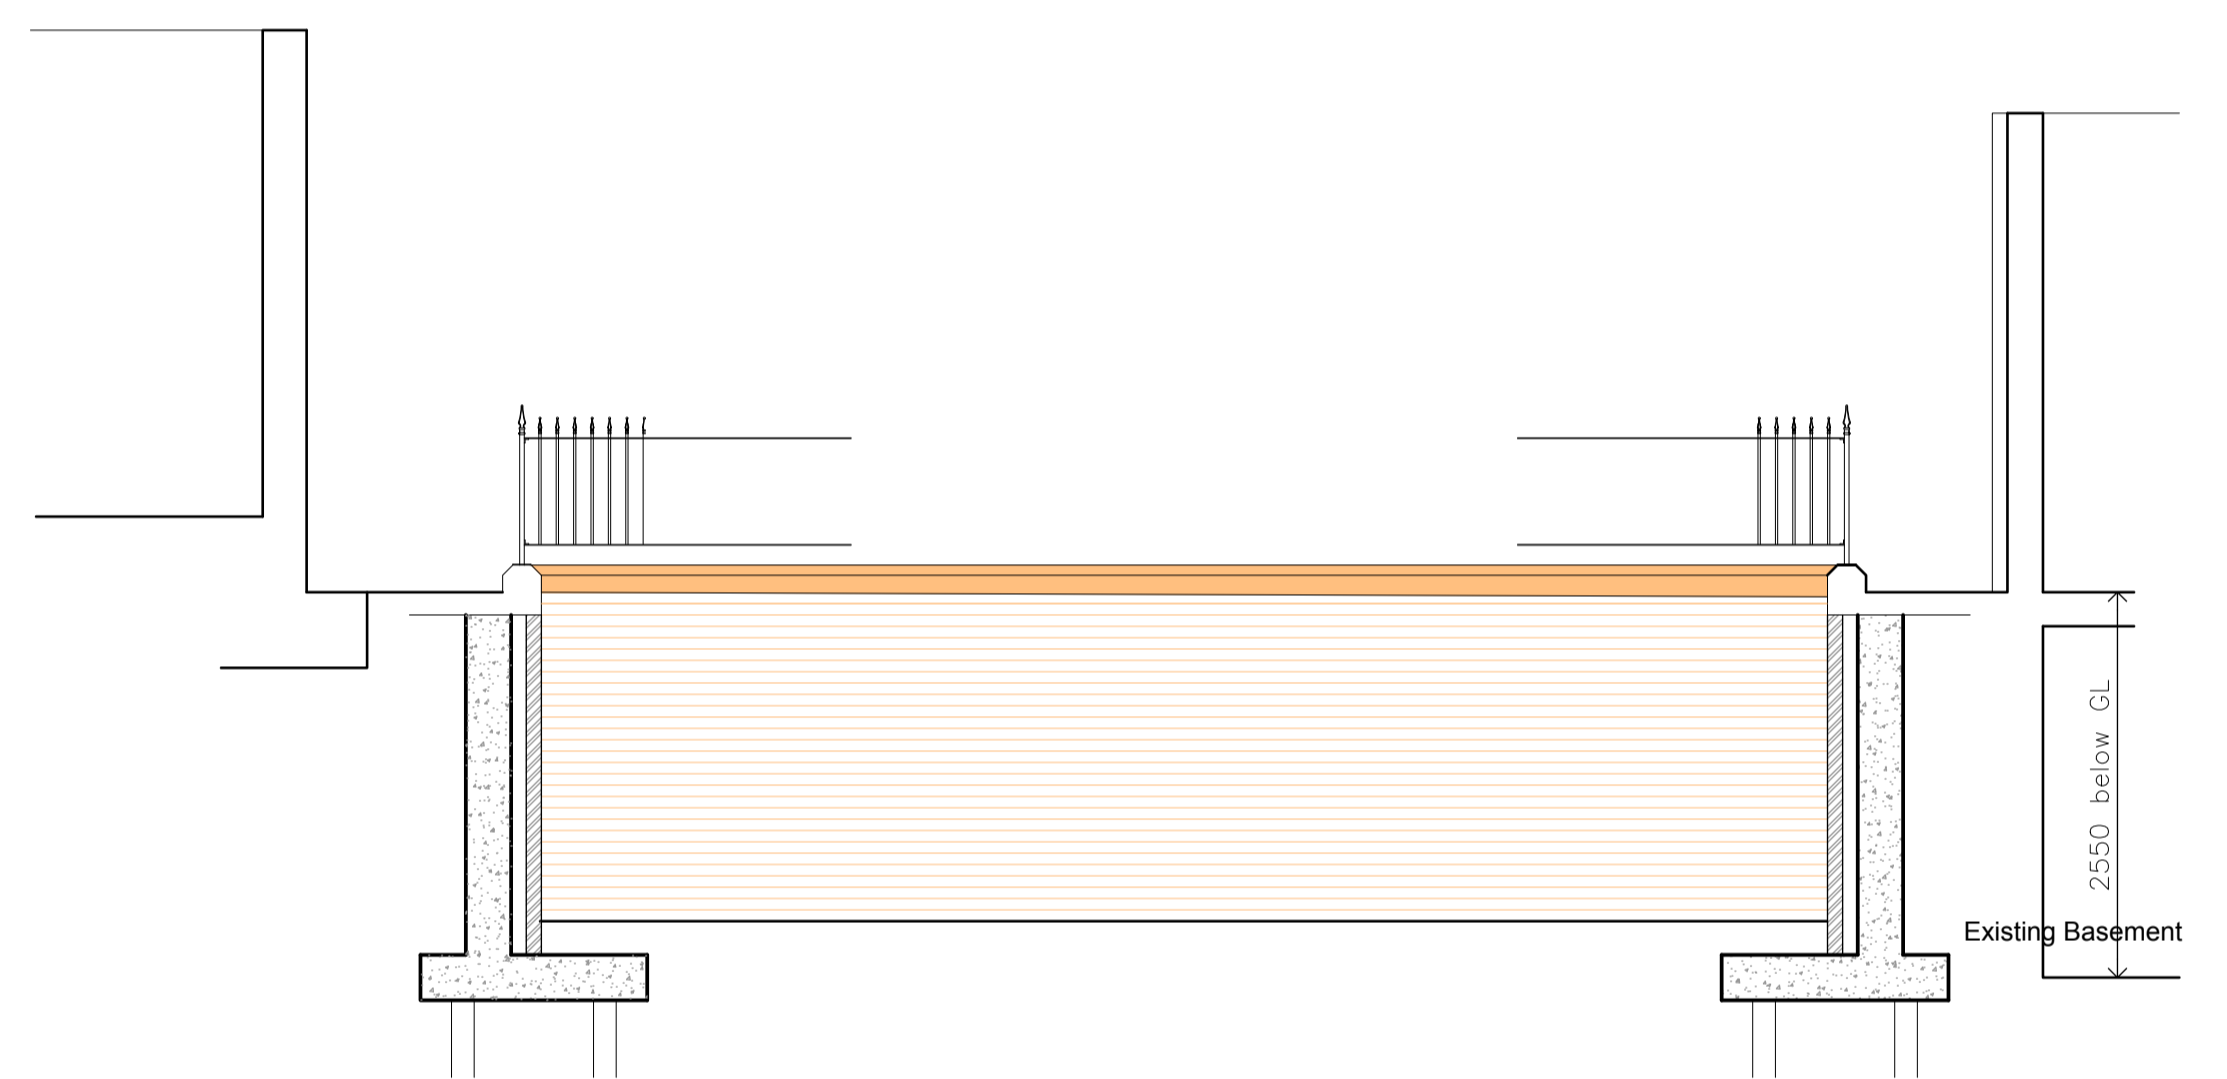

**Section Y\_Y**

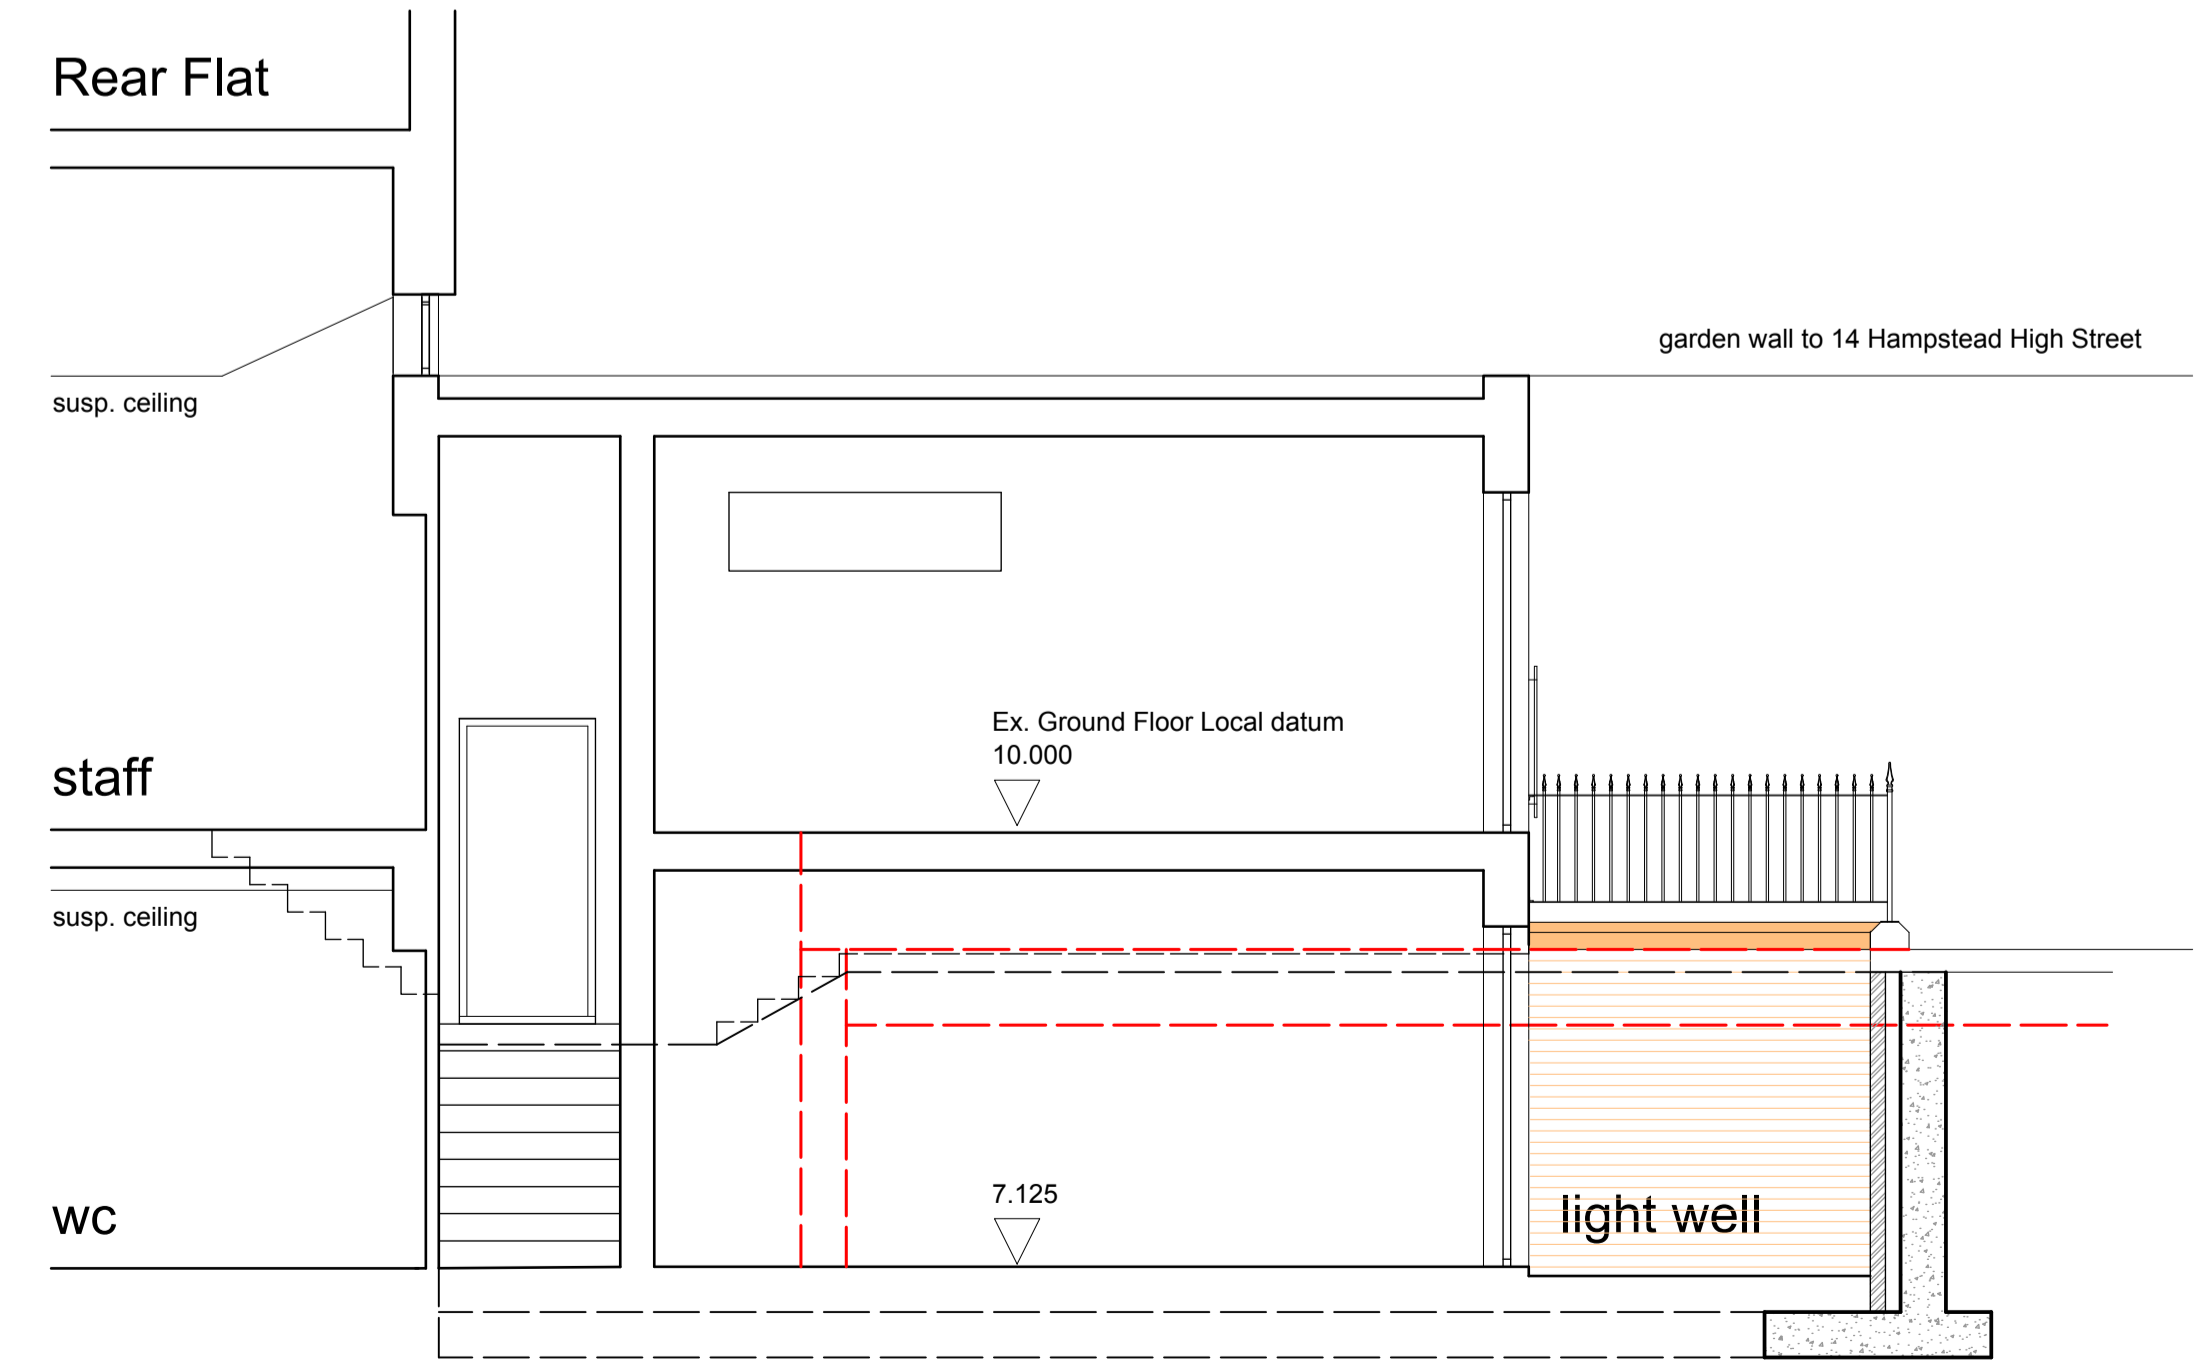

**Section Z**

A1 Original Sheet Size  
Scale Bar @ 1:50 0 2.5m  
Scale Bar @ 1:100 0 5.0m

Revision  
A\_22/02/23 Further investigation info. added  
B\_15/11/23 Levels, Section W added

Job  
**11 Hampstead High Street**  
London NW3 1PX  
Client  
**Farlane Investments Ltd**  
Drawing  
**Proposed Foundation Details**  
Scale/Date/Drawn/Chk.  
**1:50/11'22/WDM**  
Copyright



1 Boyd Street  
Shieldfield  
Newcastle upon Tyne  
NE2 1AP  
Tel +44 (0) 191 260-2450  
Fax +44 (0) 191 261-7301  
E-mail admin@csmarcitects.co.uk  
Web Site www.csmarchitects.co.uk

**4408**

-53B