




ELEVATION OF EXISTING SHOP FRONT

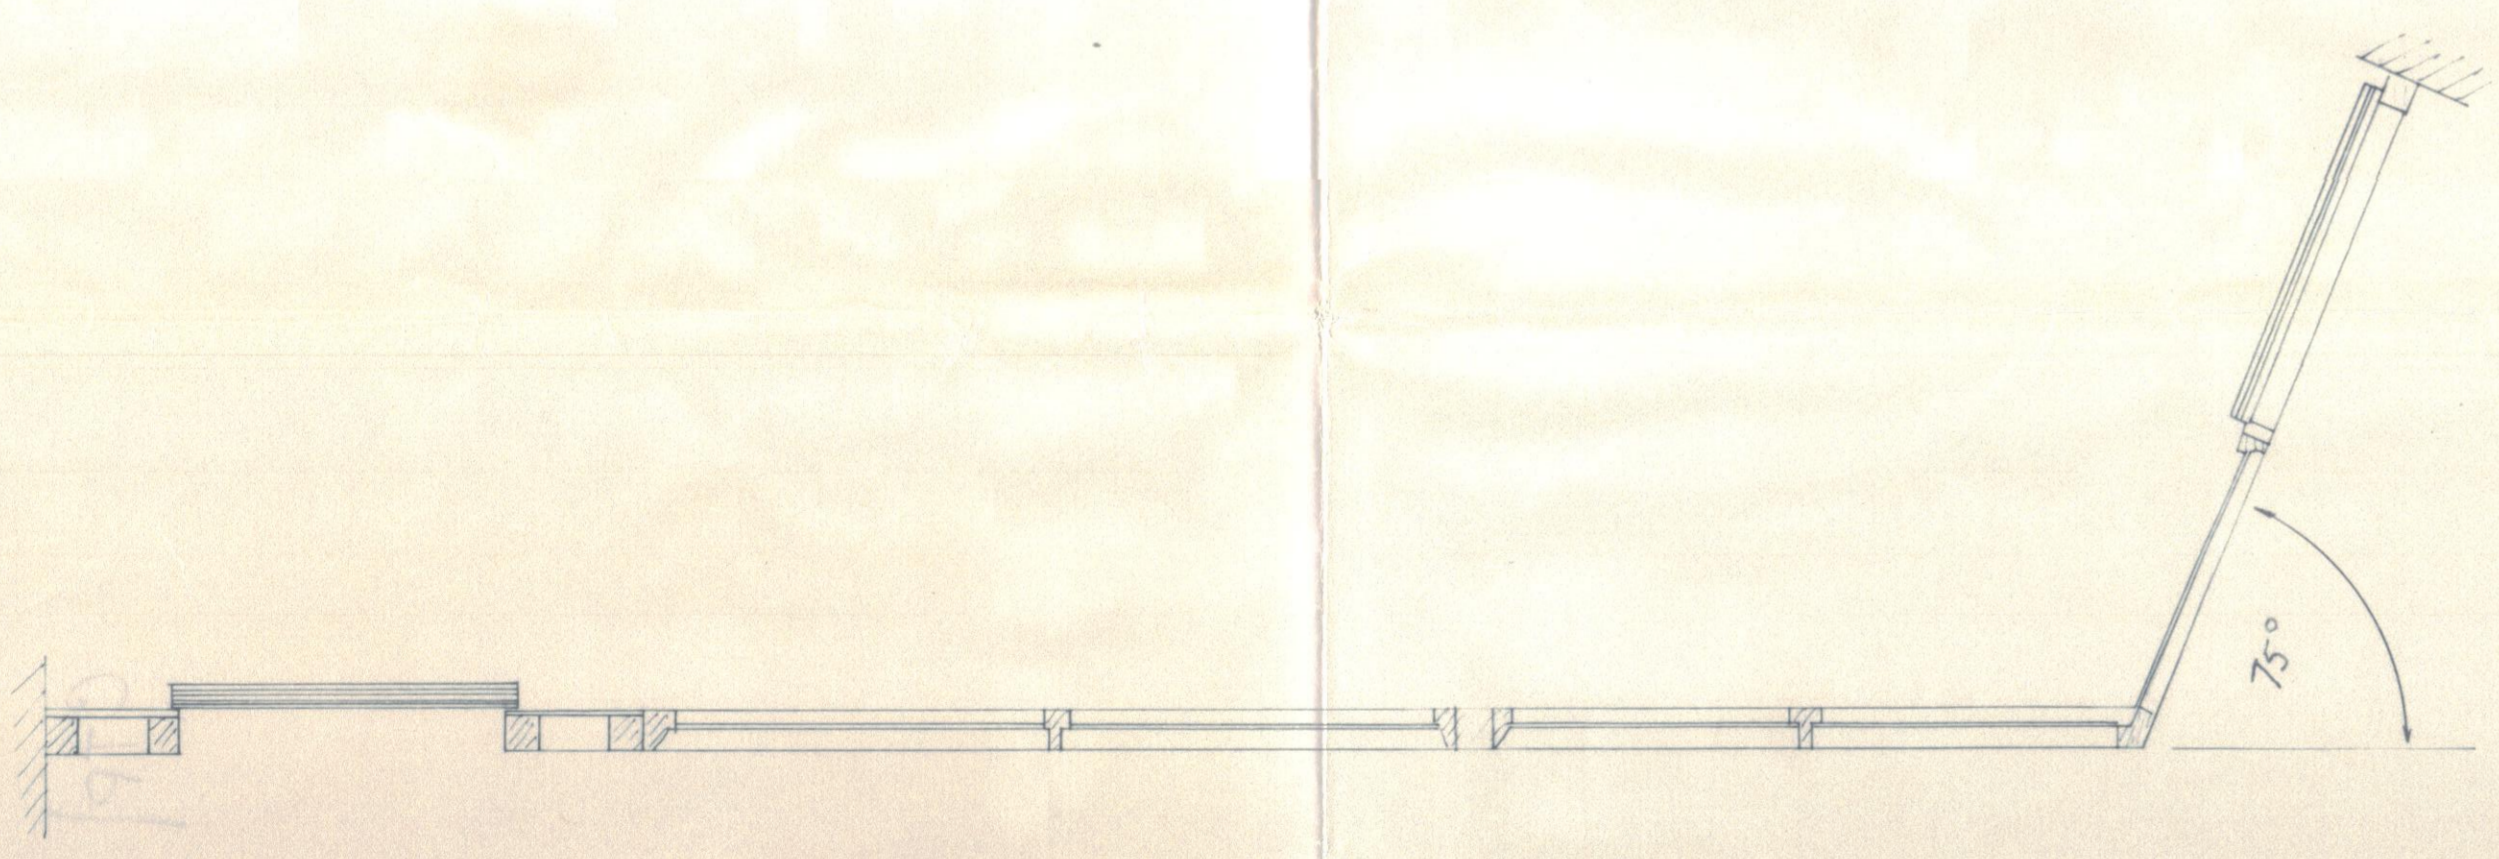

PLAN

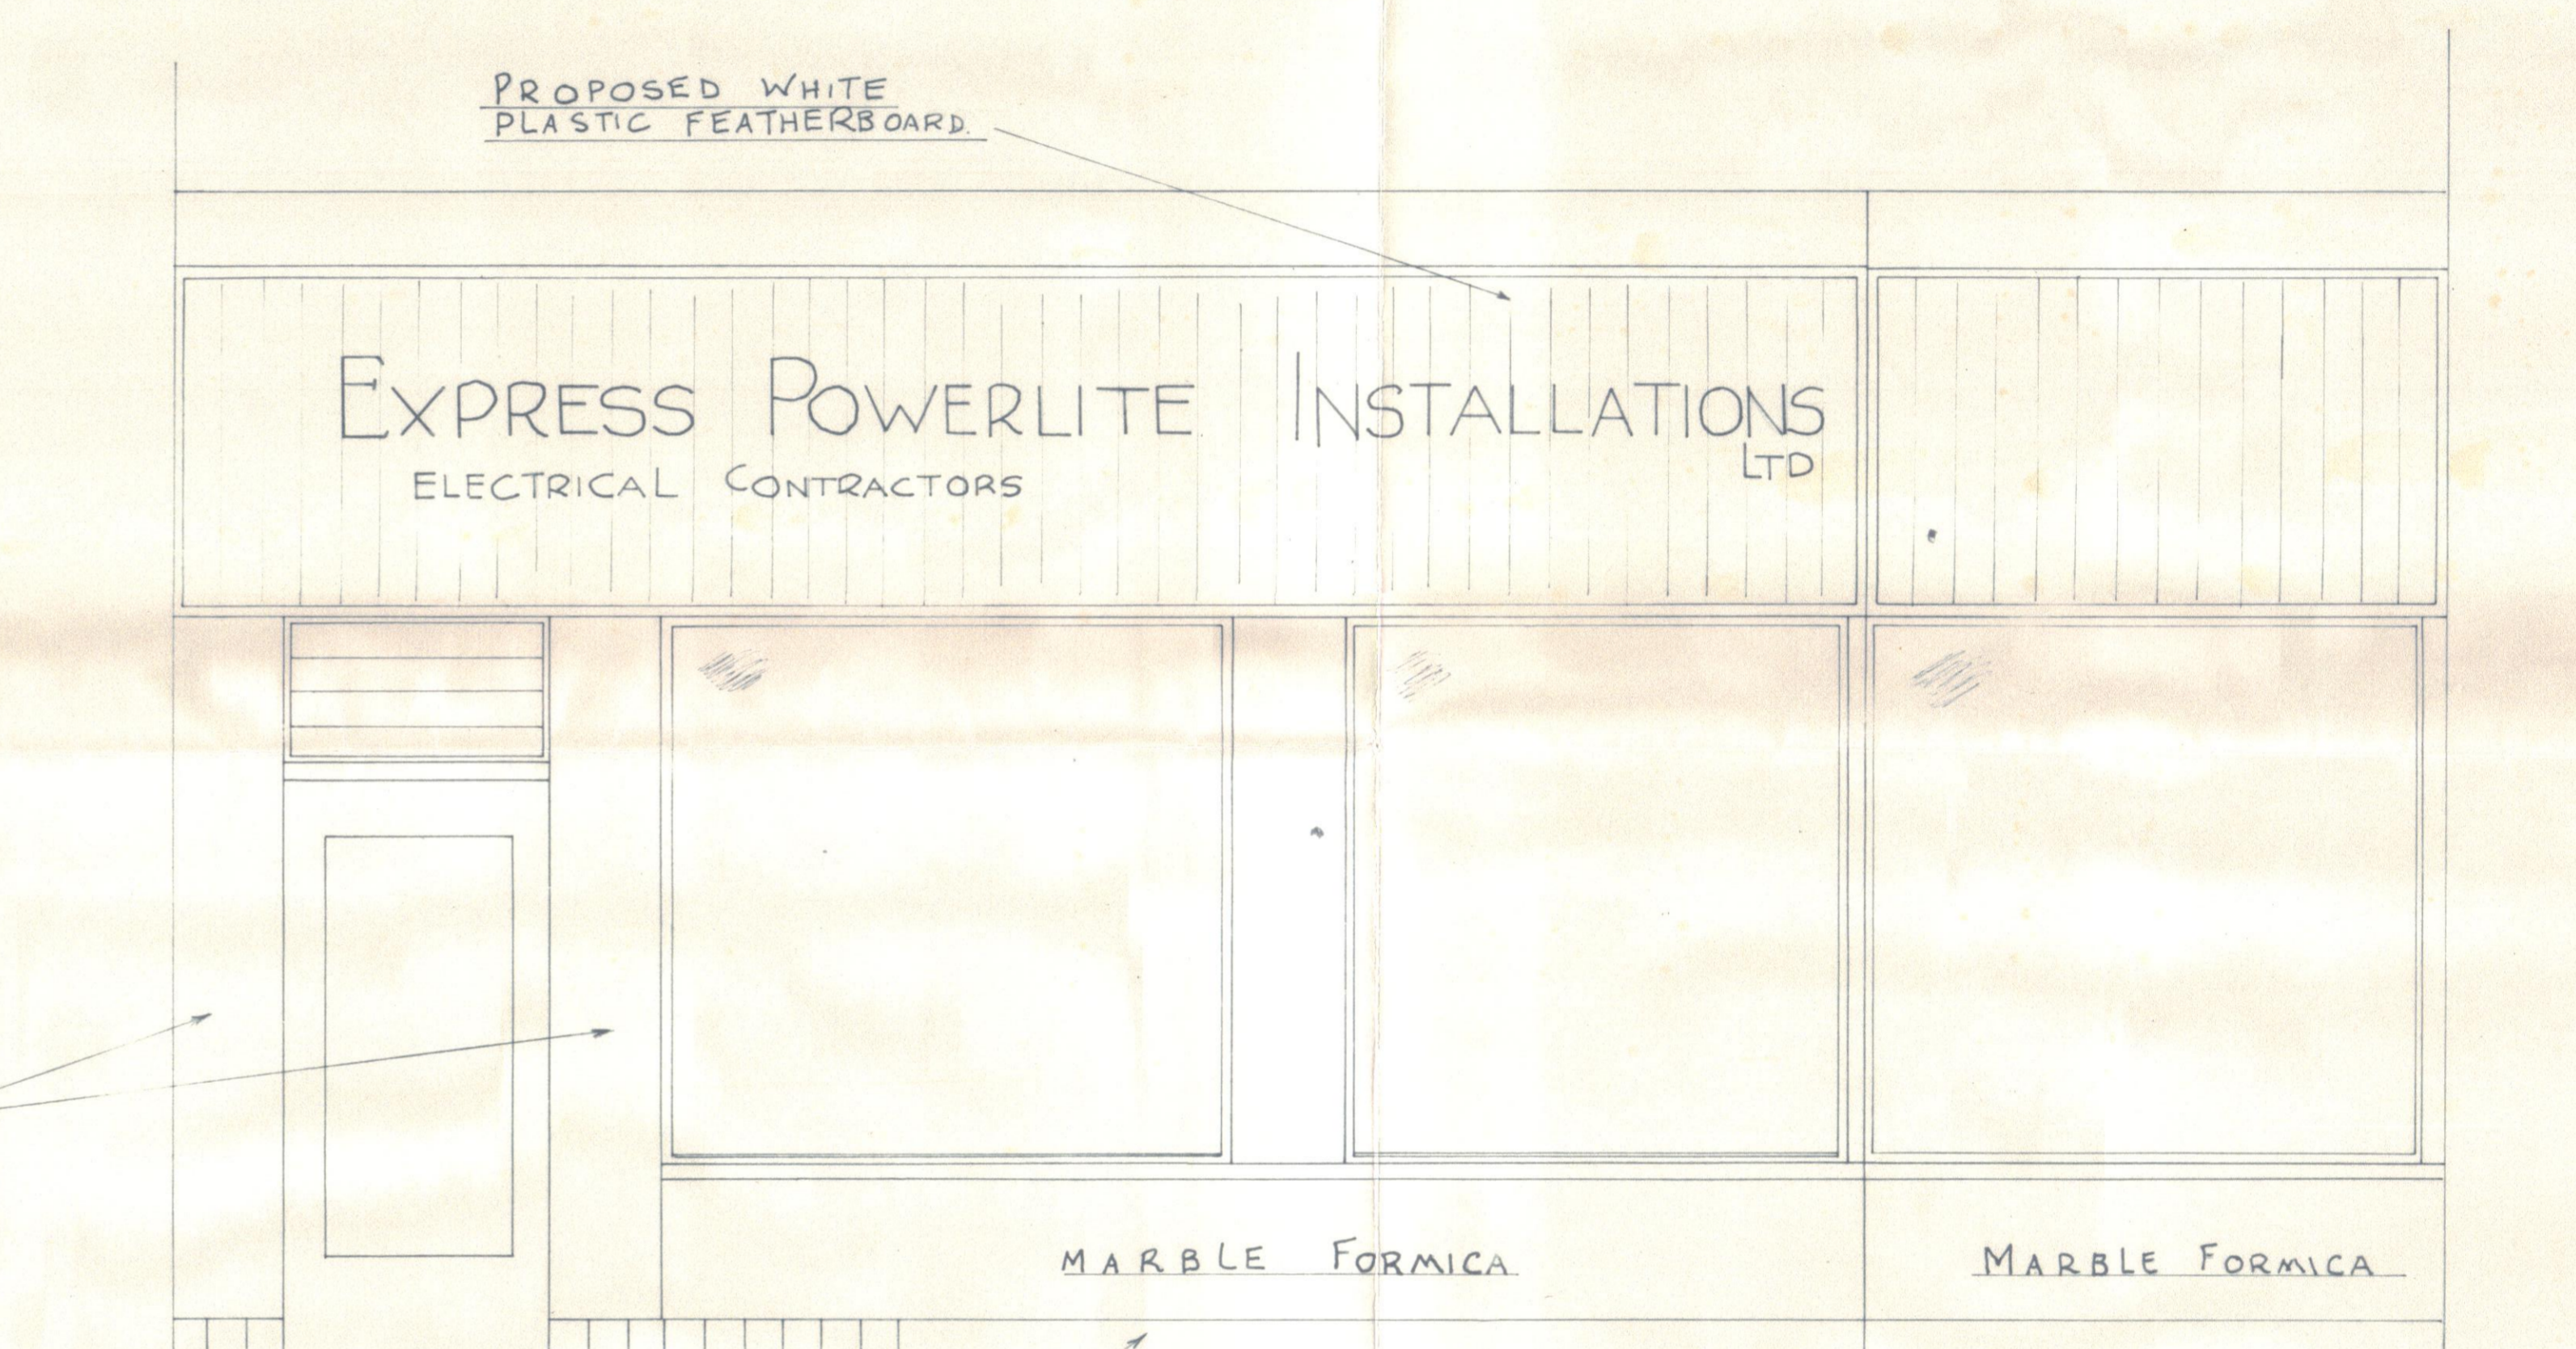

PROPOSED NEW SHOP FRONT

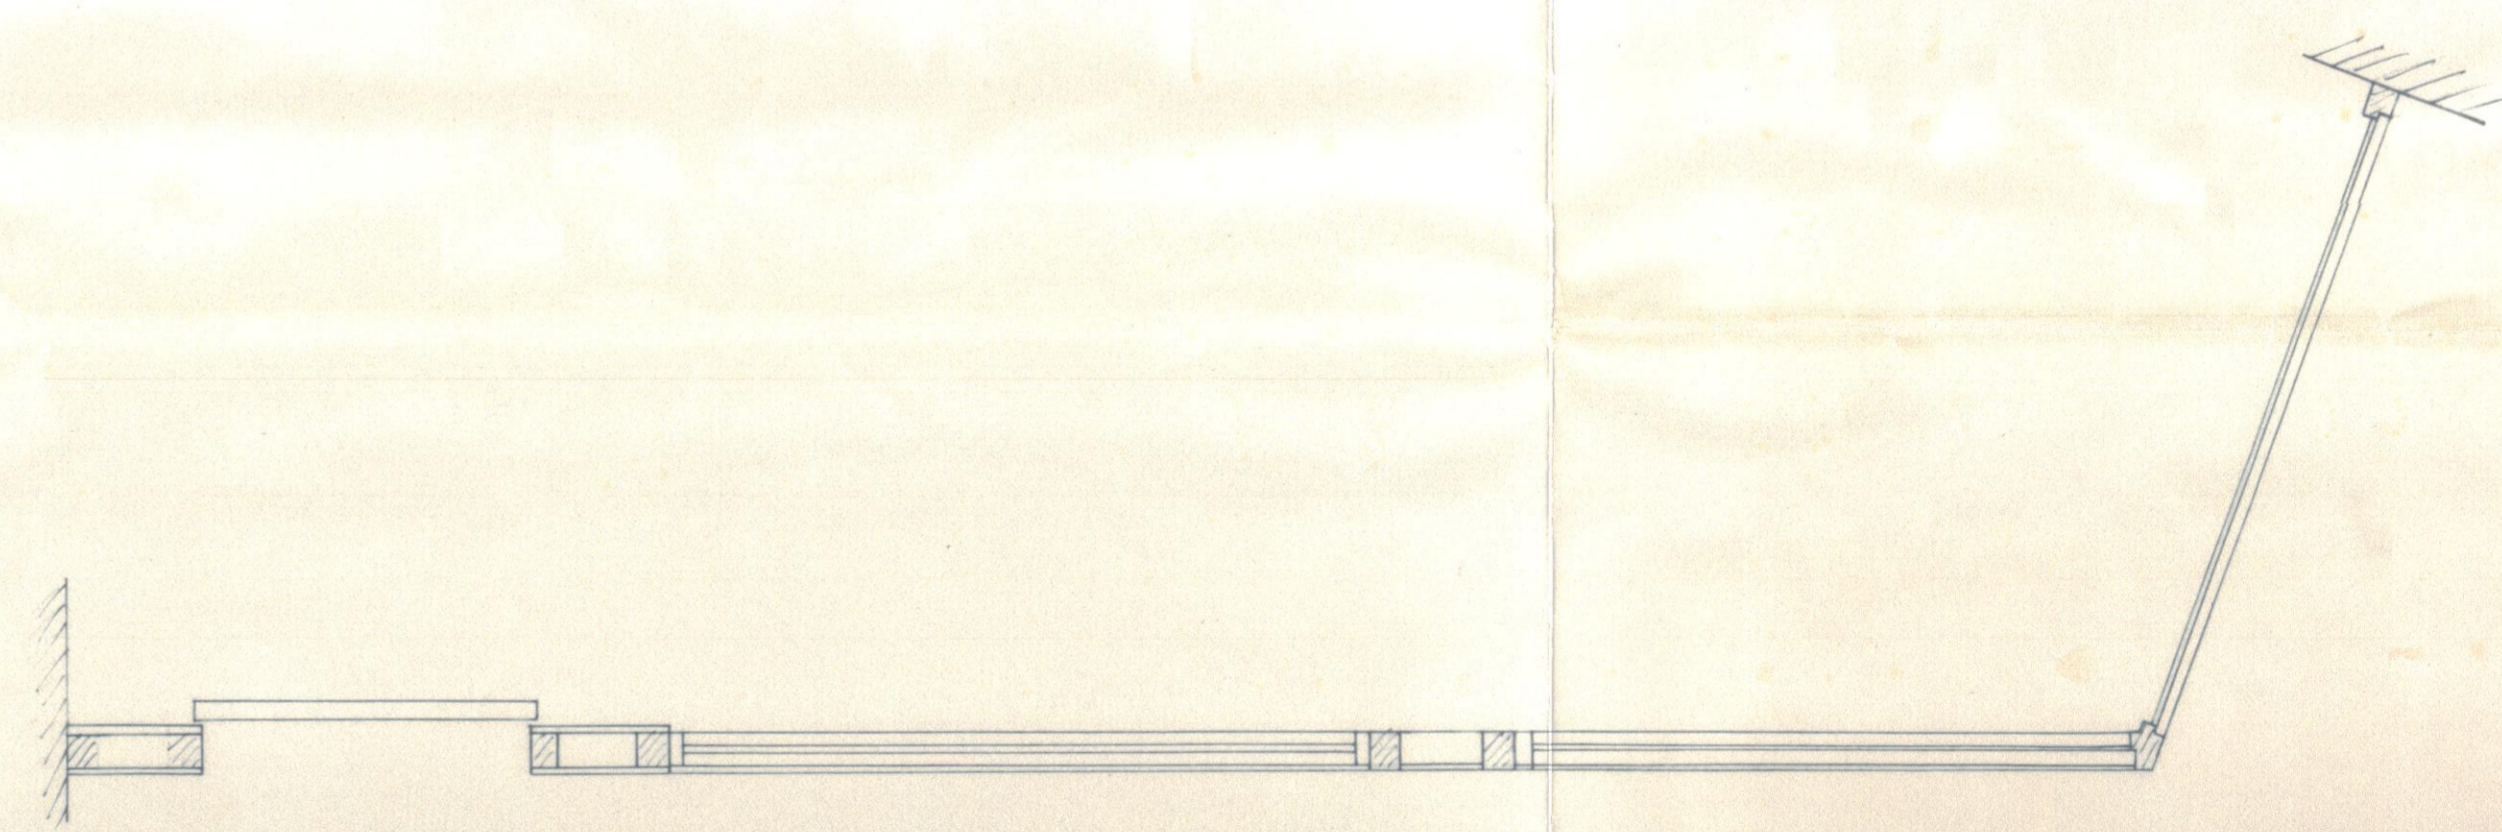

6/12/8/1962
 poor copy

PROPOSED ARRANGEMENT OF NEW SHOP FRONT.
 AT 49 BRECKNOCK RD. N. 7 FOR EXPRESS POWERLITE INSTALLATIONS. LTD.

LONDON BOROUGH OF CAMDEN
 PRESENTED TO THE PLANNING AND
 DEVELOPMENT APPLICATIONS
 SUB-COMMITTEE ON 3 JAN. 1968

CTP/F13/15/3/4255

DRG N° E. 514.