

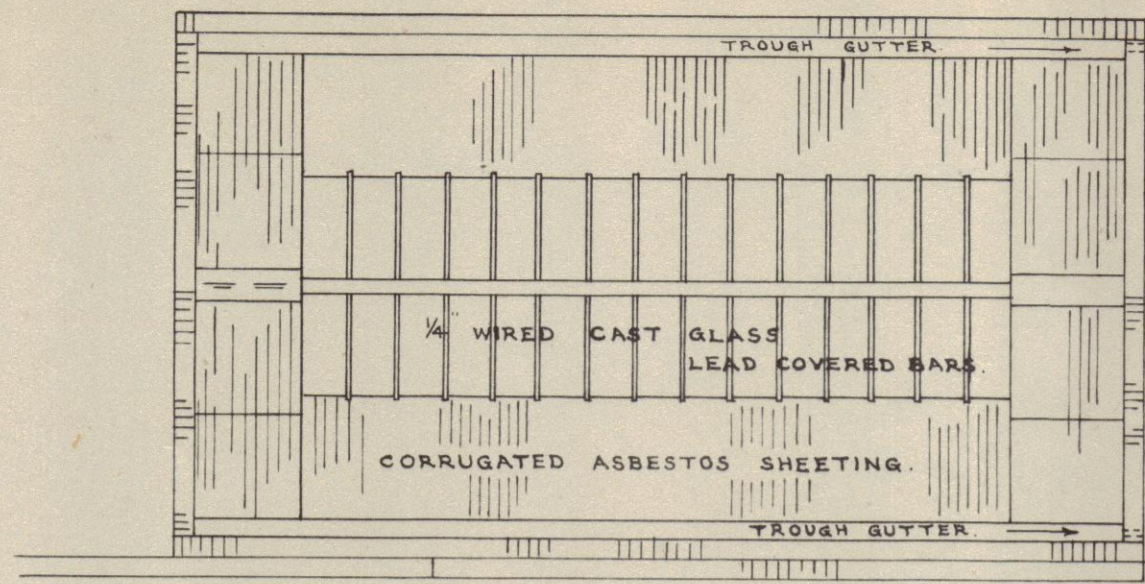



PROPOSED STORE & WORKSHOP,  
 41<sup>A</sup> BRECKNOCK ROAD, N. 7,  
 FOR A.J. THOMPSON & CO. (LONDON) LTD.,  
 (BUILDERS) 49 BRECKNOCK ROAD, N. 7.

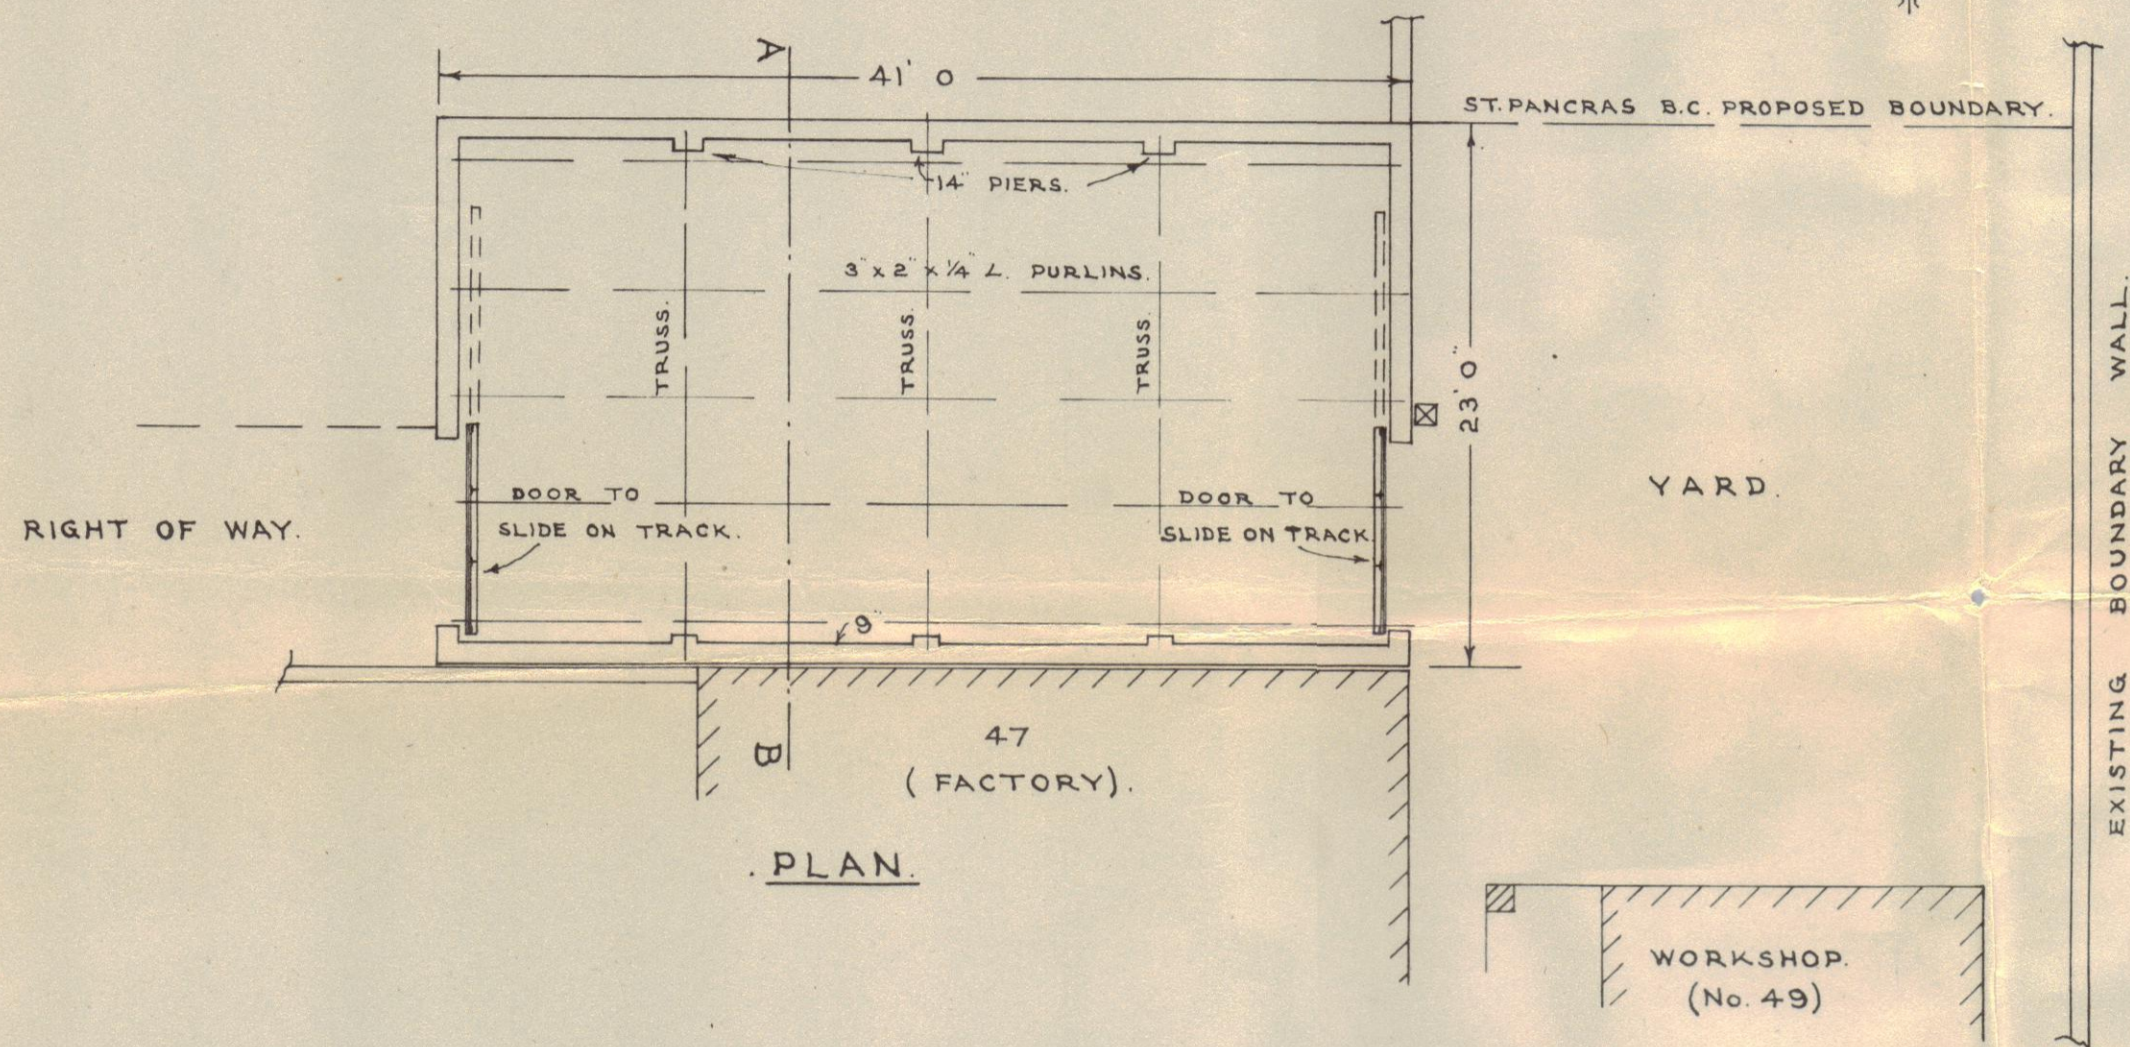

ROOF PLAN.

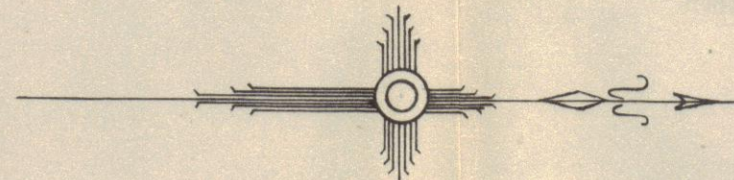


PLAN.

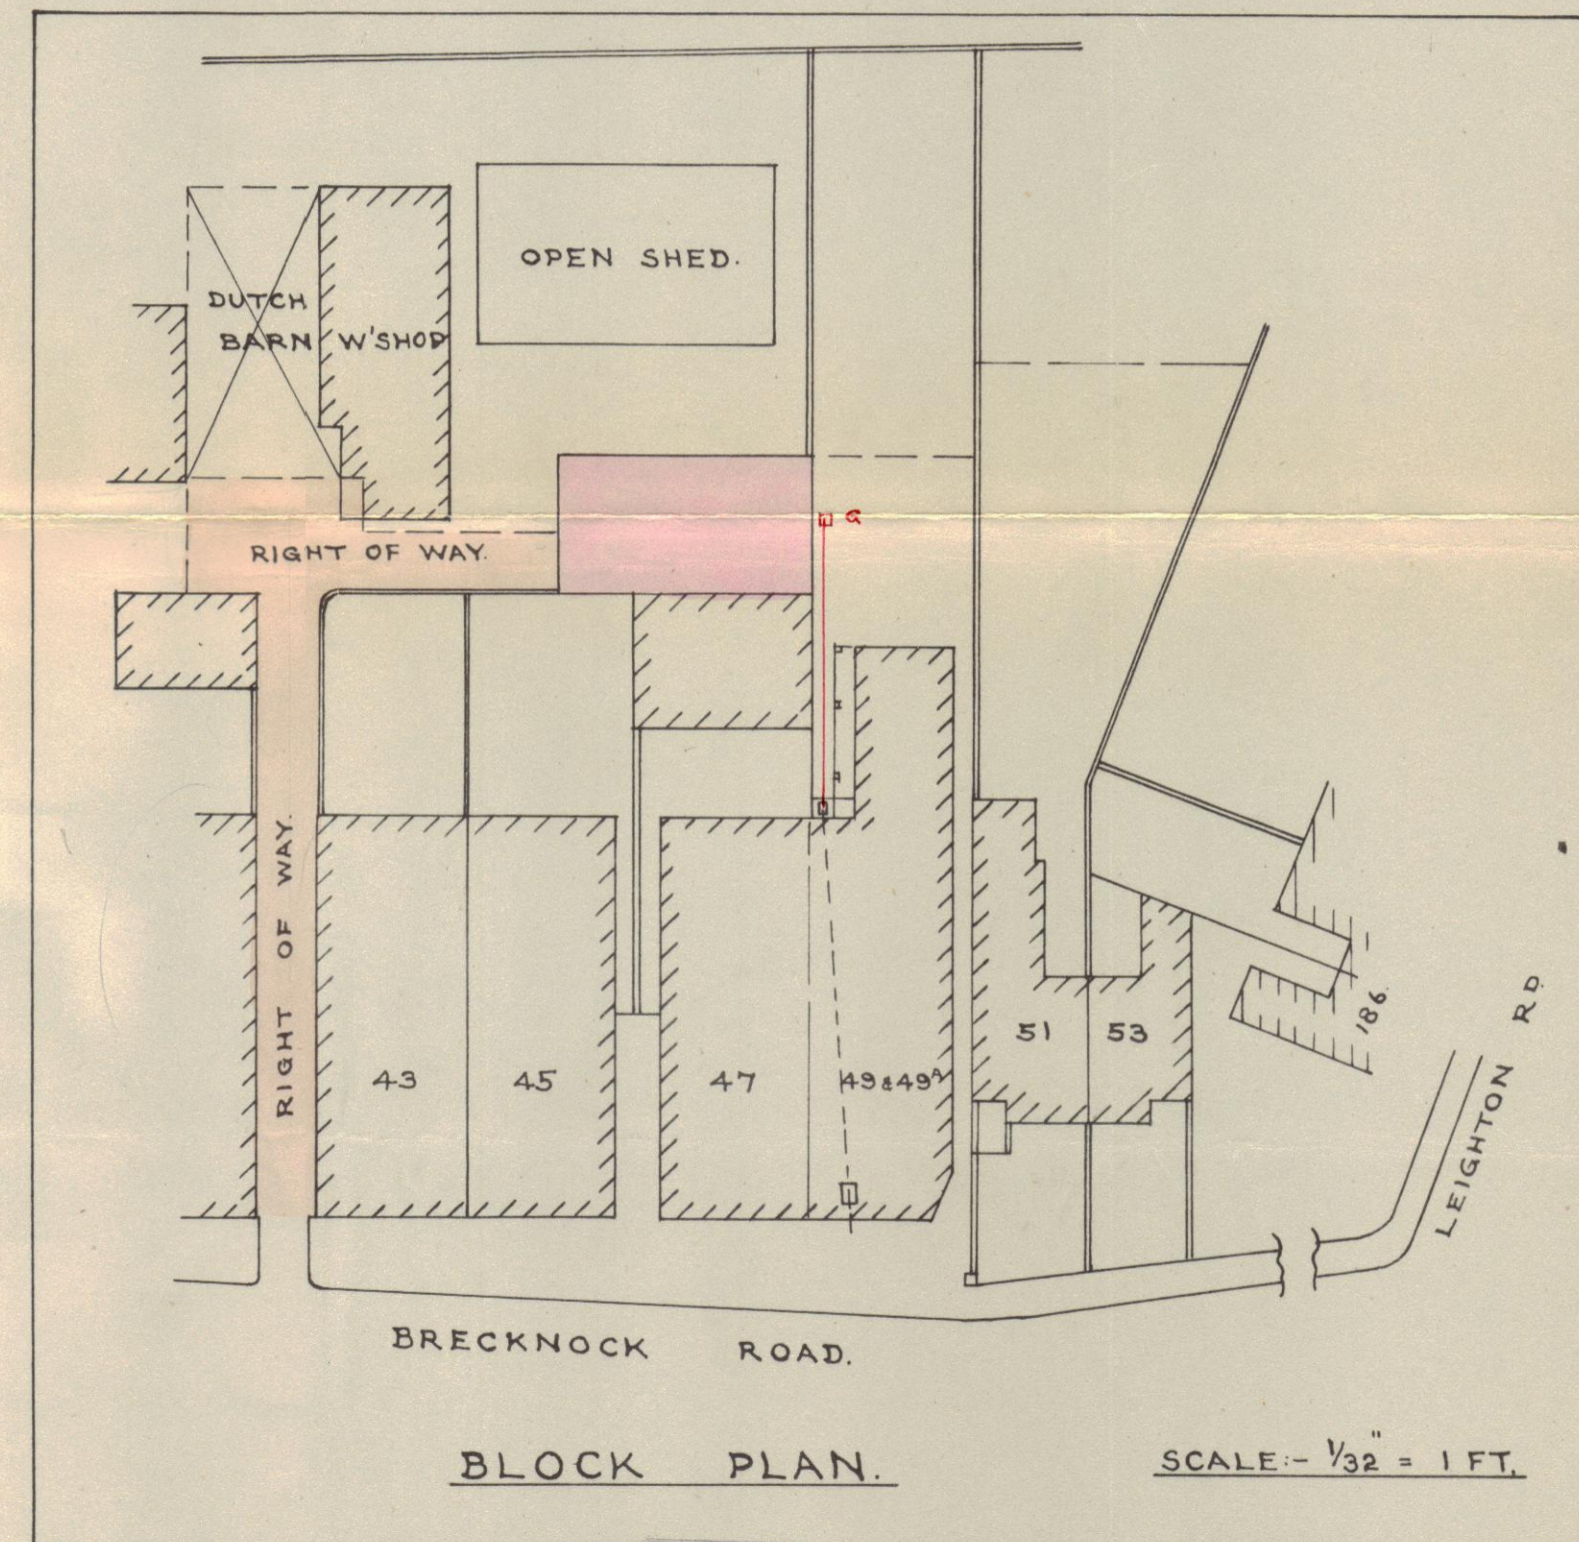


BLOCK PLAN.

SCALE: - 1/32" = 1 FT.

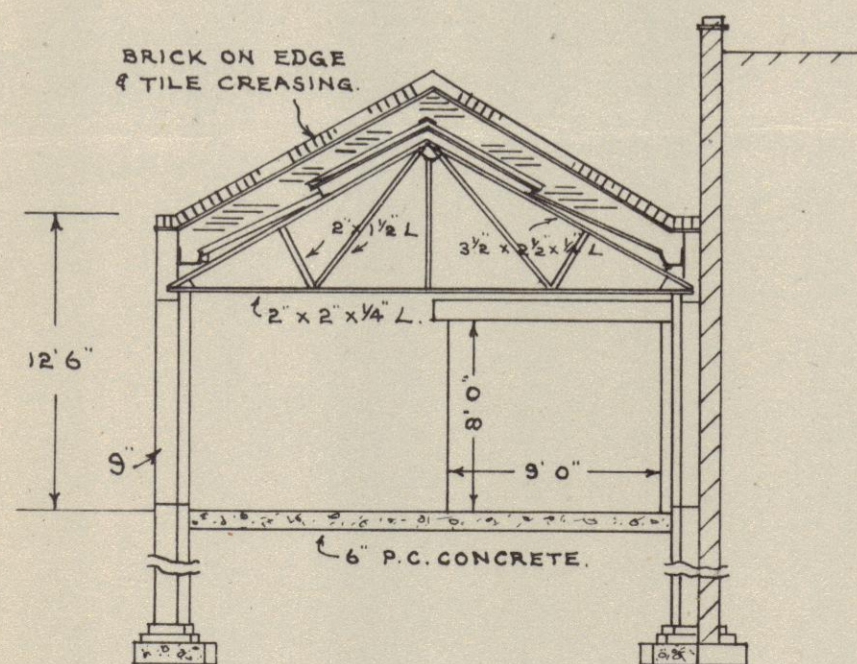

SECTION A.B.

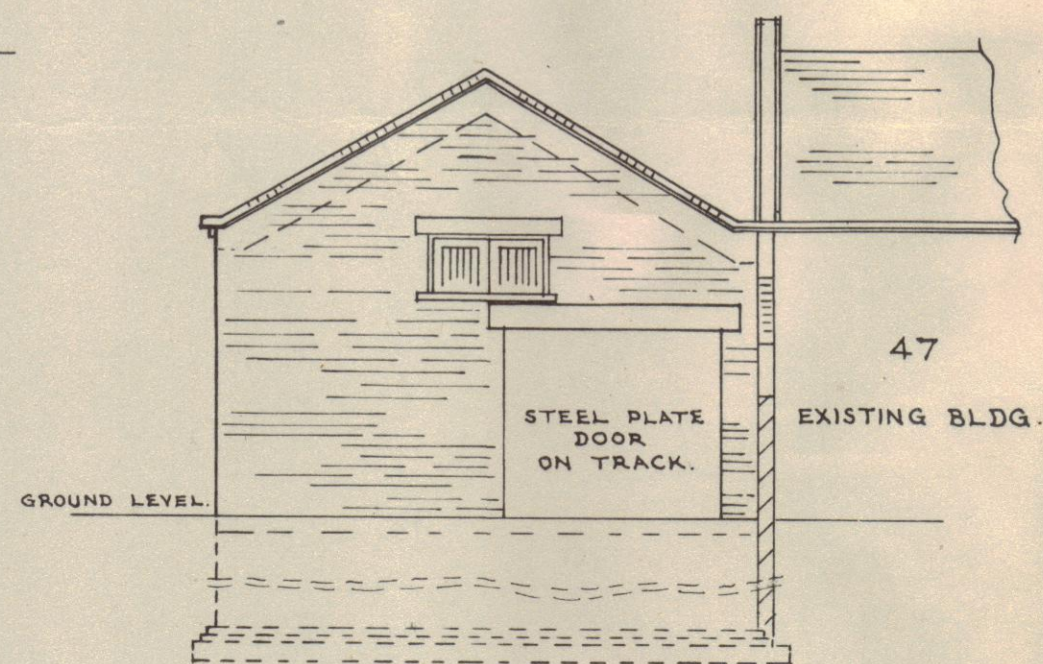

SOUTH ELEVATION.

SCALE: - 1/8" = 1 FOOT.

ARCHITECT L	
No.	4695
SHOW	
21 JUN 1950	A. J. THOMPSON & Co. (LONDON) LTD,
SEC.	BUILDERS,
	49 BRECKNOCK RD, N. 7.
	MAY 1950.