



OPEN YARD TO BE ENCLOSED WITH 0" BRICK WALLS WITH LIGHTWEIGHT CORRUGATED ASBESTOS ROOF. (ALTERNATIVELY 4 1/2" BRICK WALLS WITH BRICK PIERS)

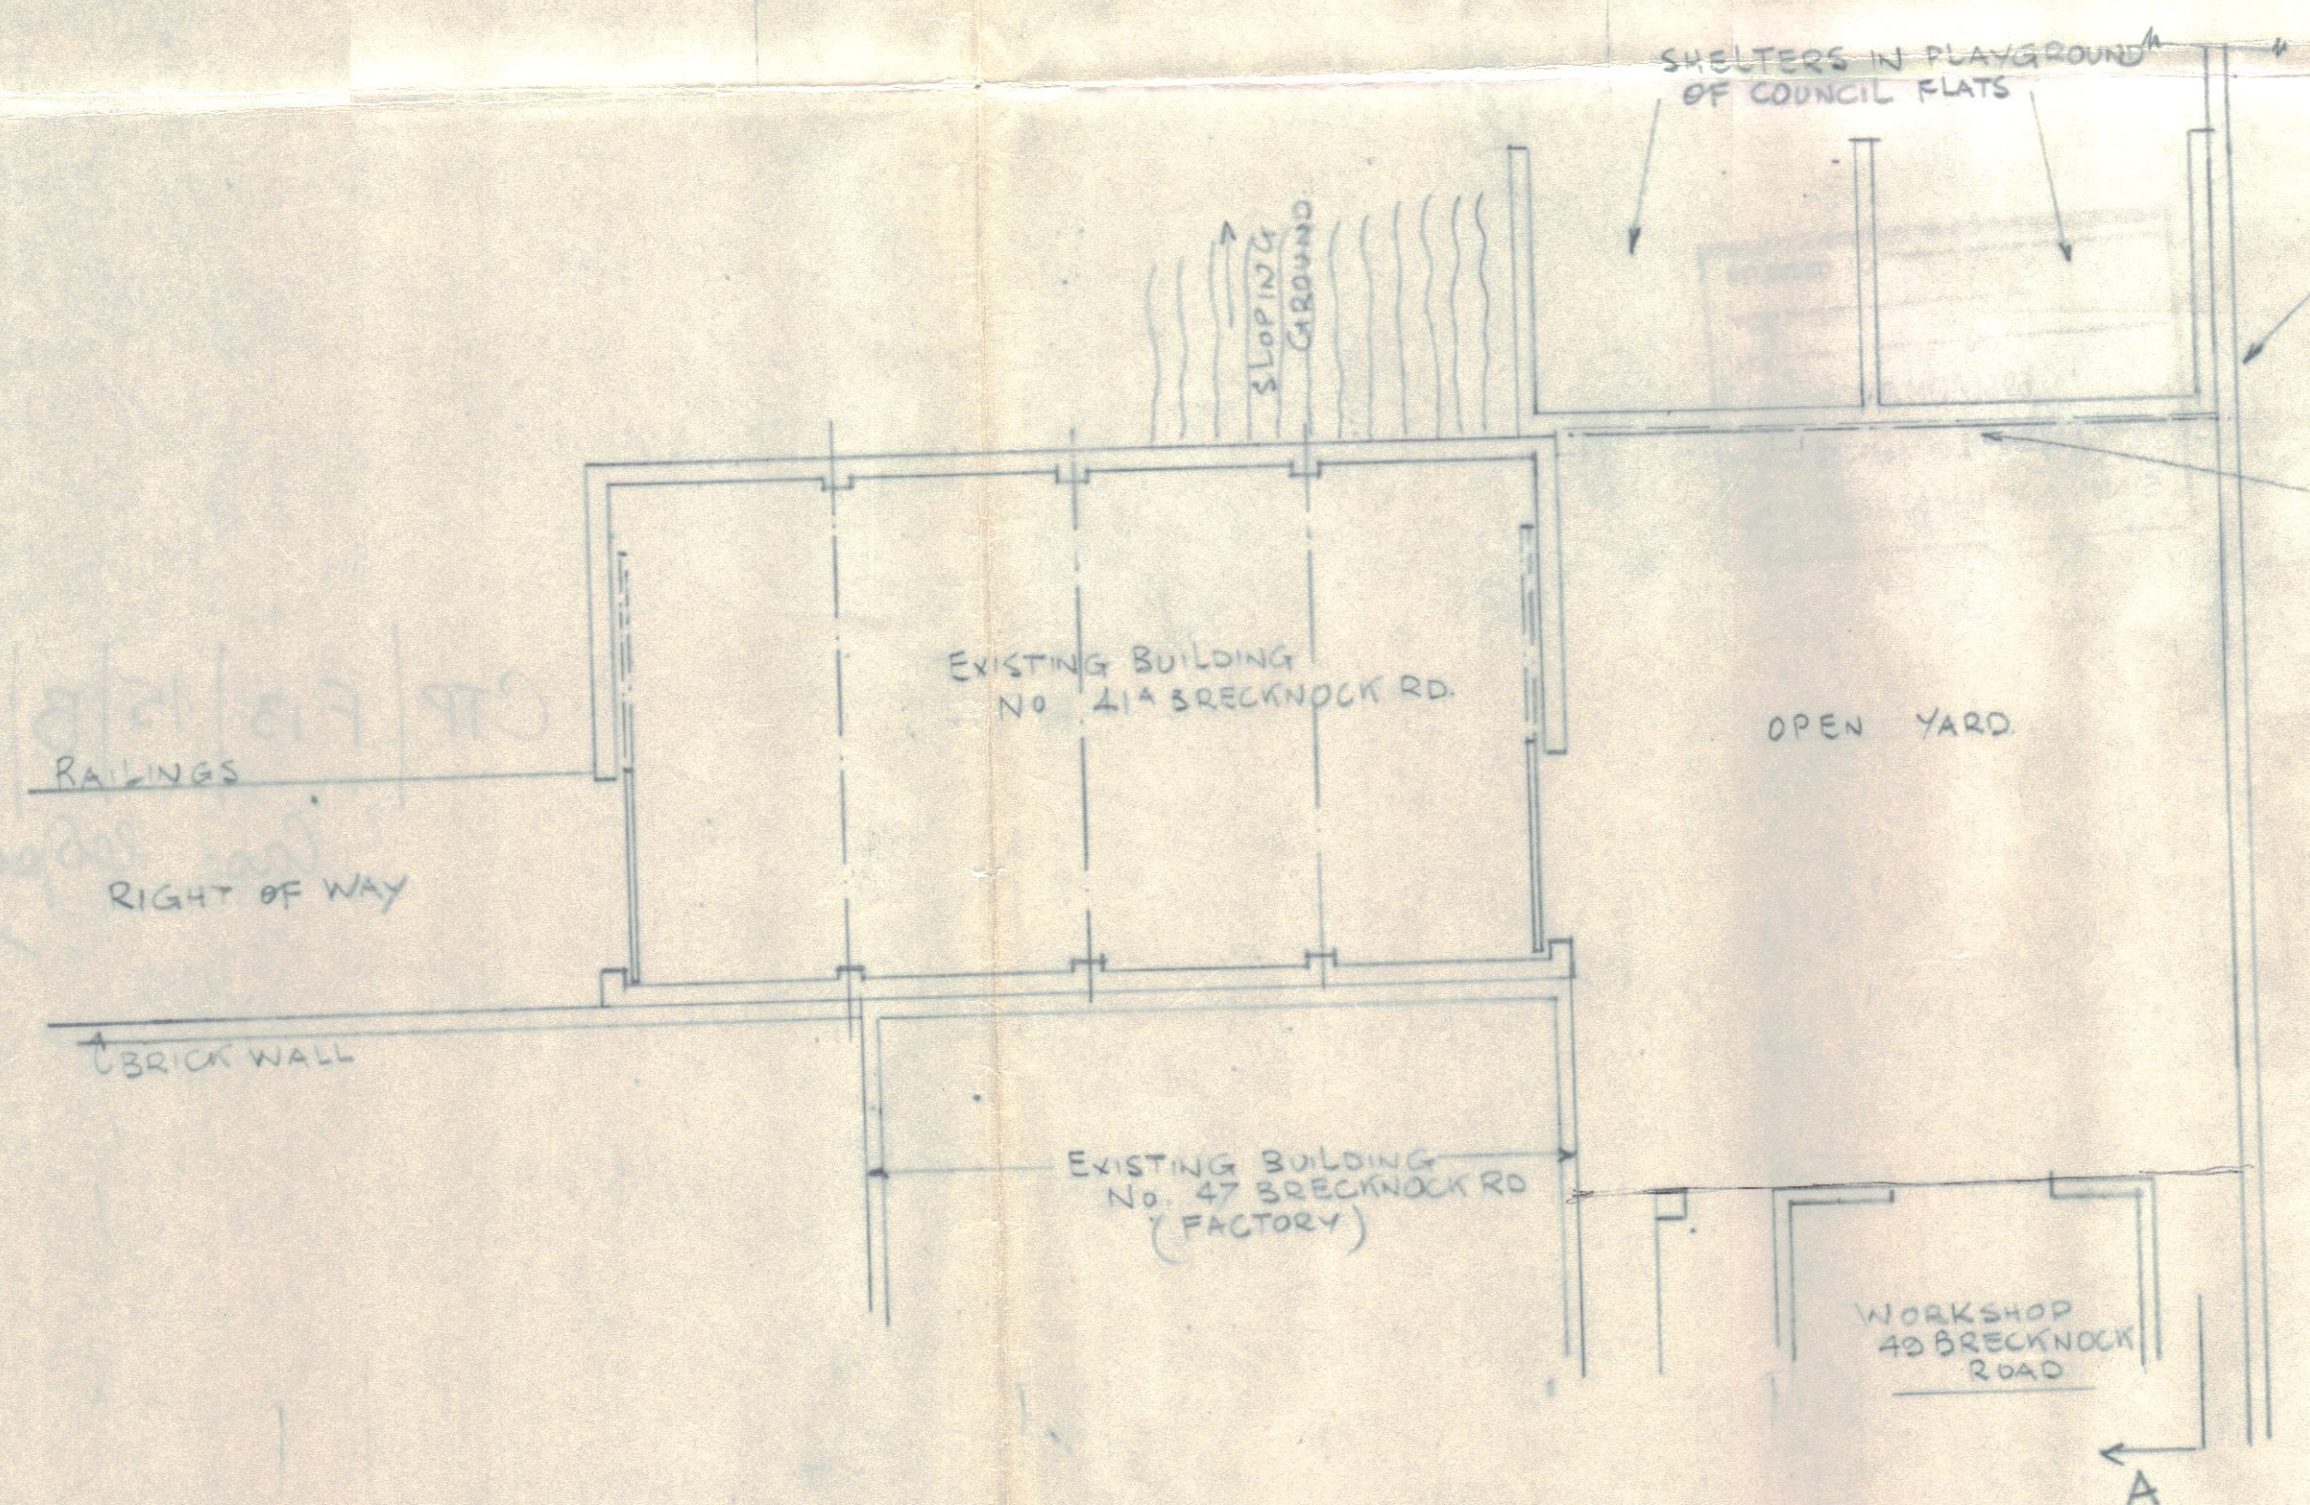

PLAN AS EXISTING

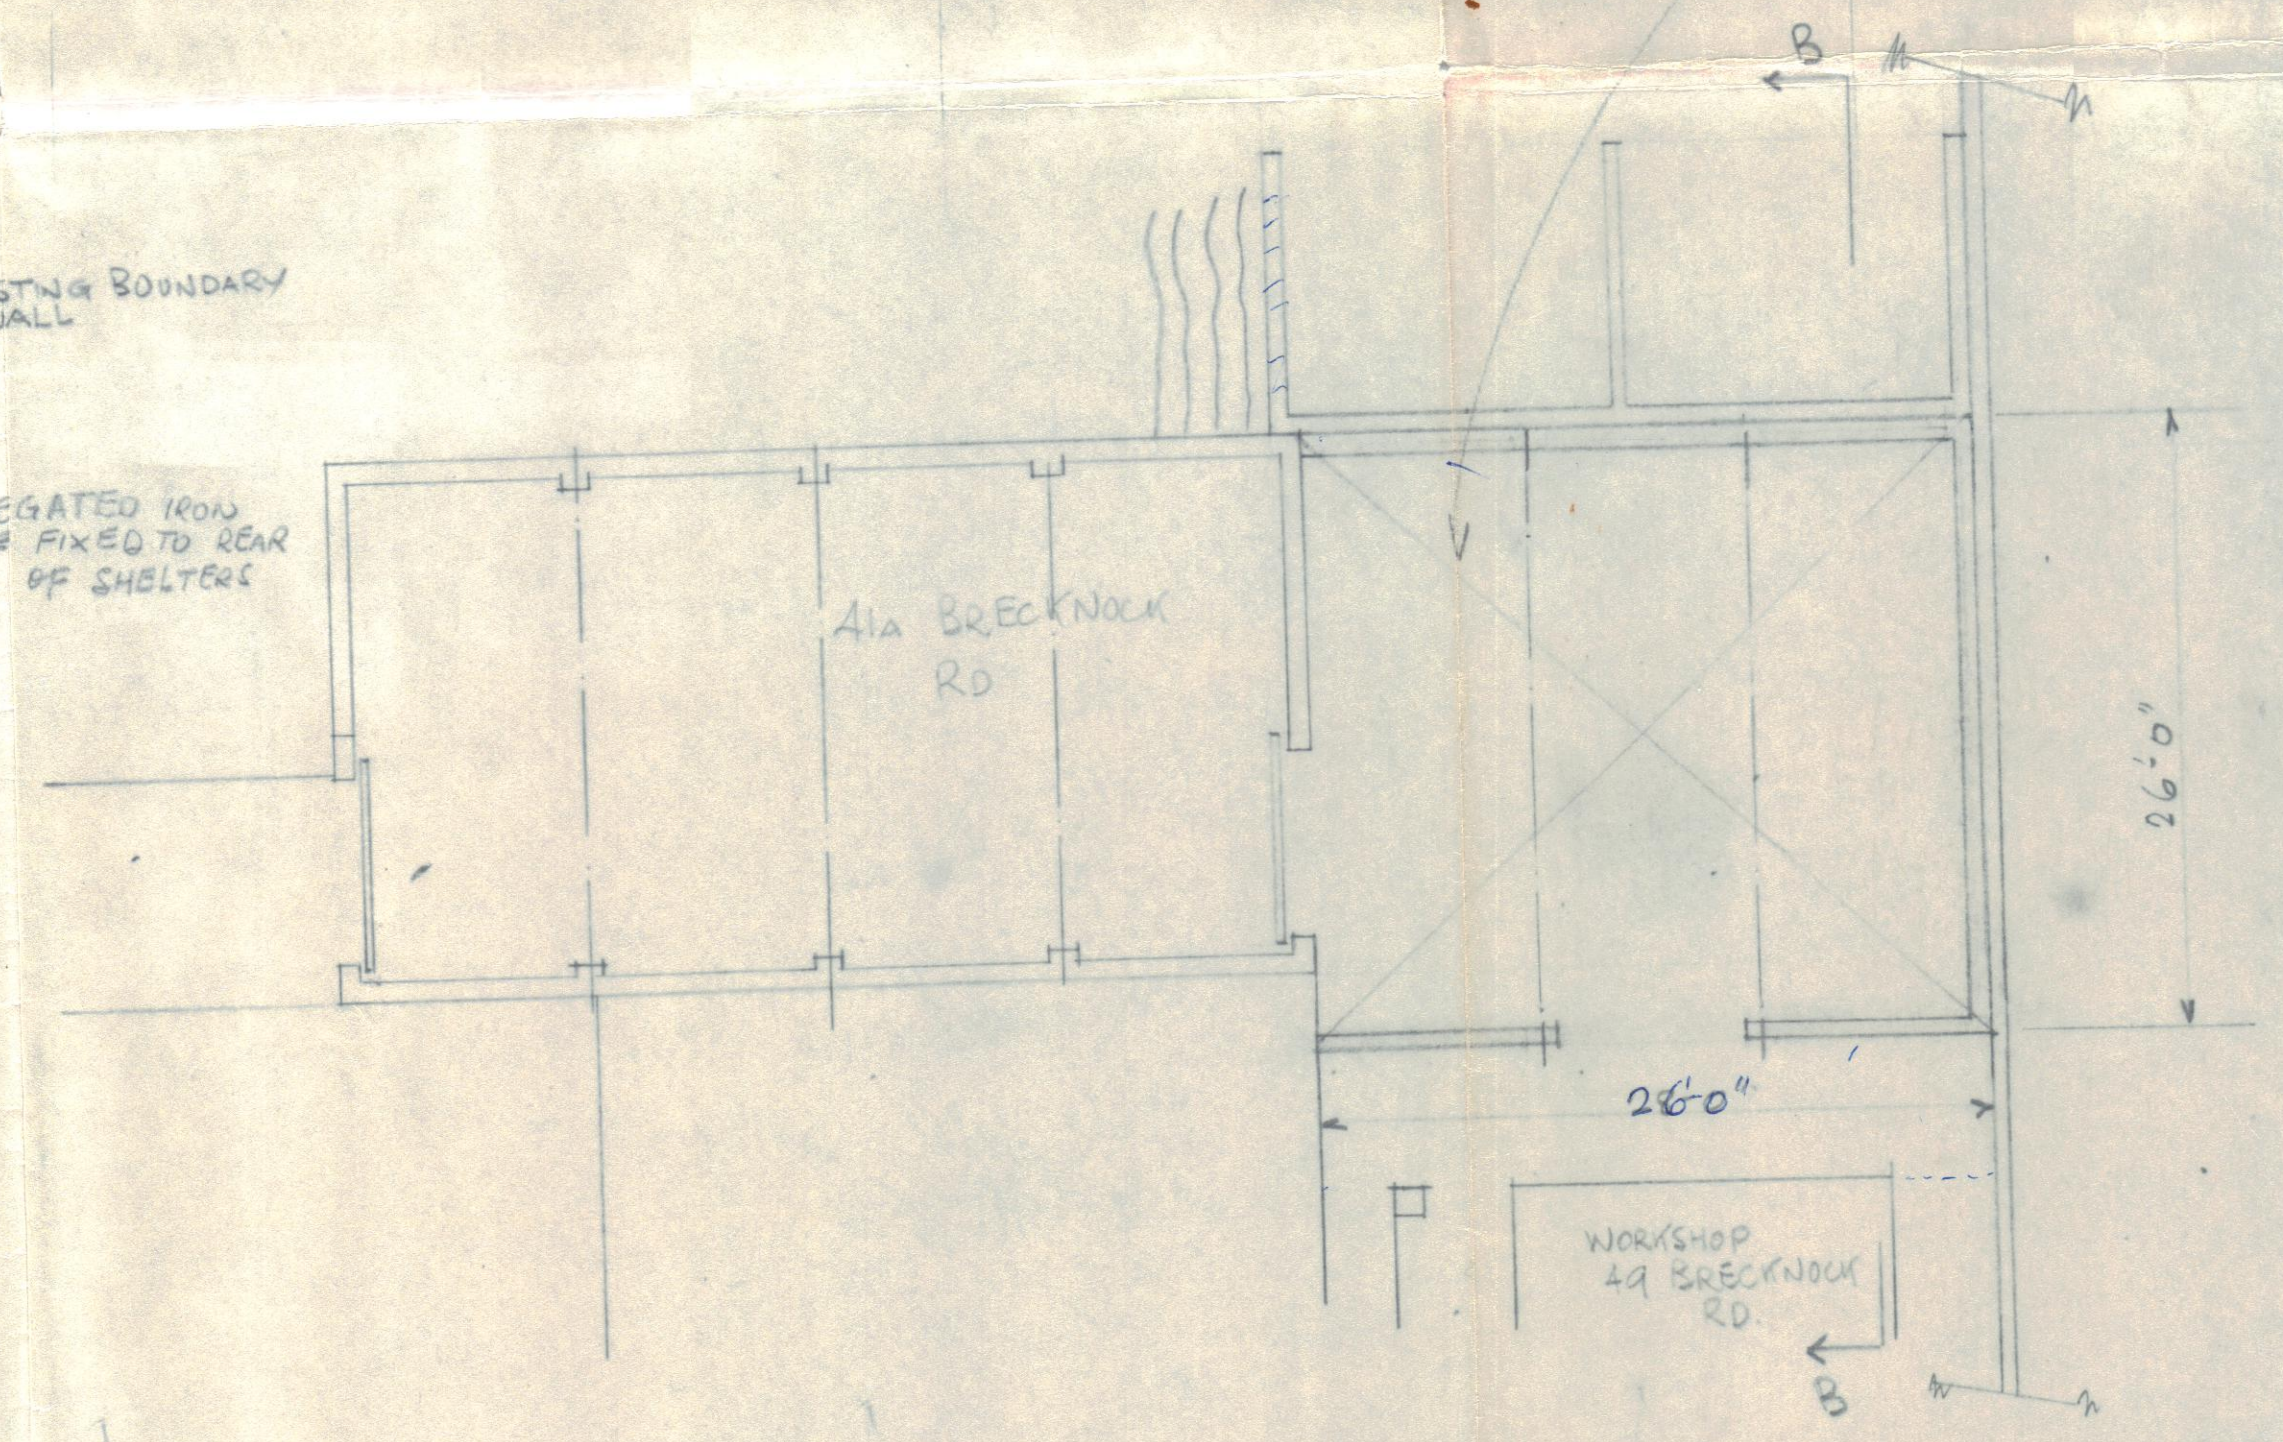

PROPOSED PLAN

LONDON BOROUGH OF CAMDEN  
TOWN AND COUNTRY PLANNING ACT 1968  
10 DEC 1980  
PLANS APPROVED  
ON BEHALF OF THE COUNCIL

**CASE COPY.**  
LONDON BOROUGH OF CAMDEN  
PLANS APPROVED  
17 DEC 1969  
ON BEHALF OF THE COUNCIL

CONSTRUCTIONAL DETAILS OF COVERED IN AREA TO BE AGREED WITH D.S.

**PREMISES 41A & 49 BRECKNOCK RD N7**  
PROPOSED ARRANGEMENT FOR COVERING IN OPEN YARD AT REAR OF PREMISES.

CTP/FB/15/B/1444

DRG No EPI/1