
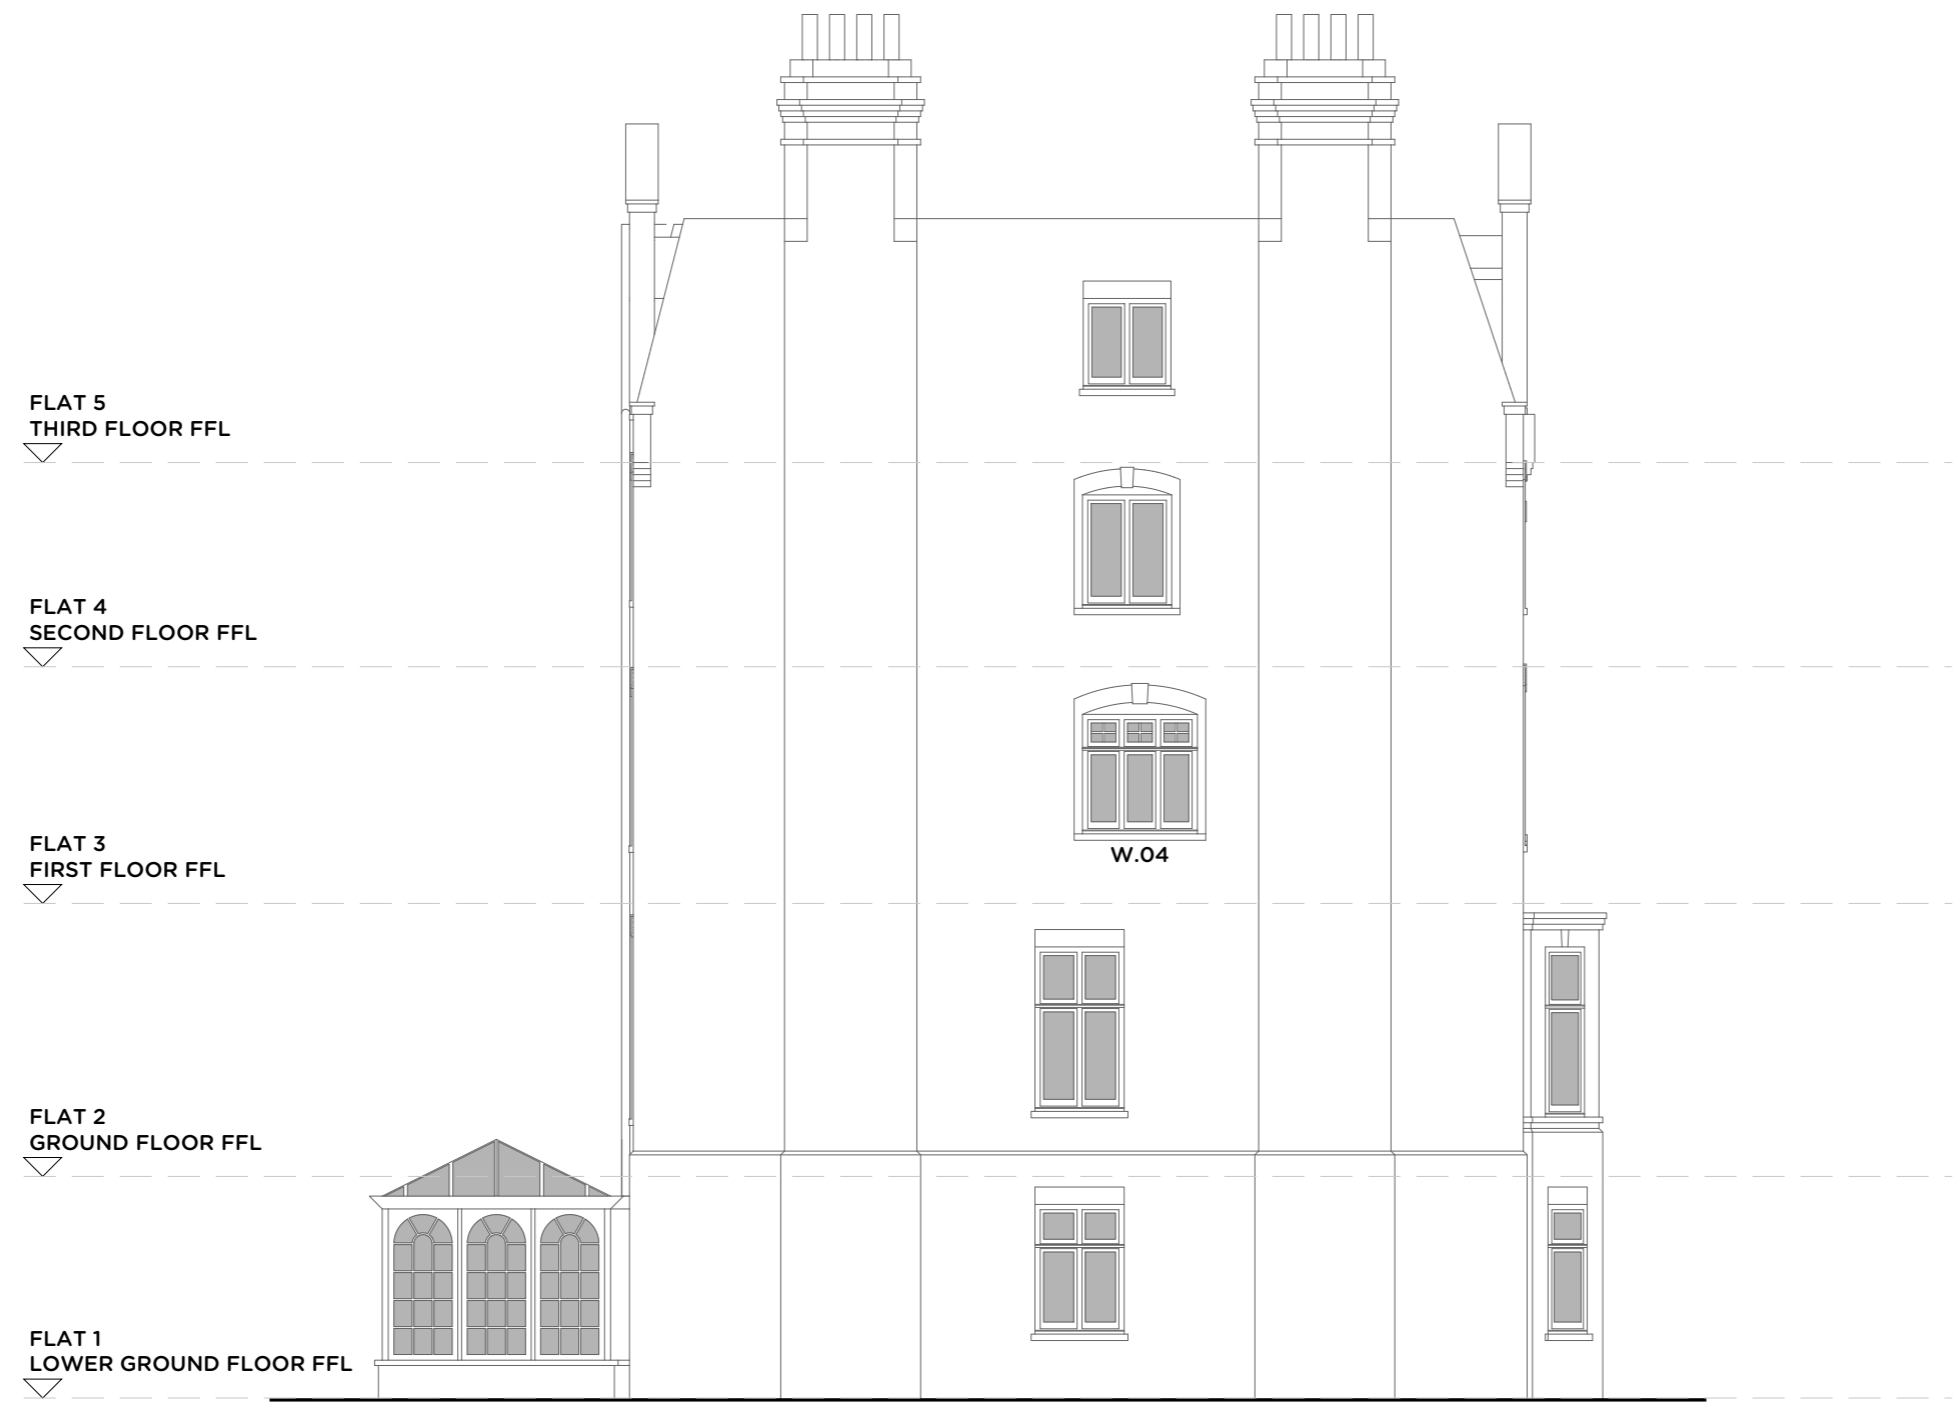


Contractors must verify site dimensions and conditions before commencing work or shop drawings.
The drawing and the concept contained herein remains the property of the copyright holders 800 Group and shall not be copied or used in whole or in part without written consent. Any breach of this condition shall be deemed a breach of copyright.

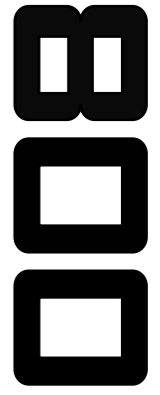

FLAT 5
THIRD FLOOR FFL


FLAT 4
SECOND FLOOR FFL

FLAT 3
FIRST FLOOR FFL

FLAT 2
GROUND FLOOR FFL

FLAT 1
LOWER GROUND FLOOR FFL

W.04

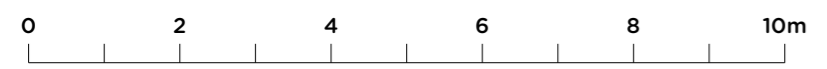

01 EXISTING NORTH (SIDE) ELEVATION 1:100@A3
E(PA)06 (NOT SURVEYED)

1.

Client
Mr A Bailiwick

Project
Gainsborough Lodge
Flat 3
2 Holford Road
London NW3 1AD

Drawing
Existing
North (Side) Elevation

Dwg No.	Rev
316-E(PA)06	-

Size	Scale	Date
A3	1:100	Nov 2023

800 Group
Cranborne Road
Potters Bar
Hertsfordshire
EN6 3JN

T 01707 663 075