

1 LONG ELEVATION A  
Scale: 1:25 @ A1

This drawing is the property of Rosendale Design. Copyright is reserved to them and the drawing is issued on the condition that it is not copied, either wholly or in part, without the written consent of Rosendale Design.

All Dimensions to be checked and verified on site prior to the commencement of any work. No construction is to be conducted based on these drawings.

**Rosendale Design**  
7 Cubitt Street, London, WC1X 0LN  
www.rosendaledesign.com


DRAWING STATUS  
**PLANNING**

CLIENT  
/


PROJECT TITLE  
**TOM CAPLAM**


DRAWING TITLE  
**EXTERNAL ELEVATIONS EXISTING**

PROJECT NO.	SCALE
/	1/50 @ A1 1/100 @ A3
DATE	DRAWN
/	MG
DRAWING NO.	APPROVED
000-EL-02	DA
	REVISION
	/

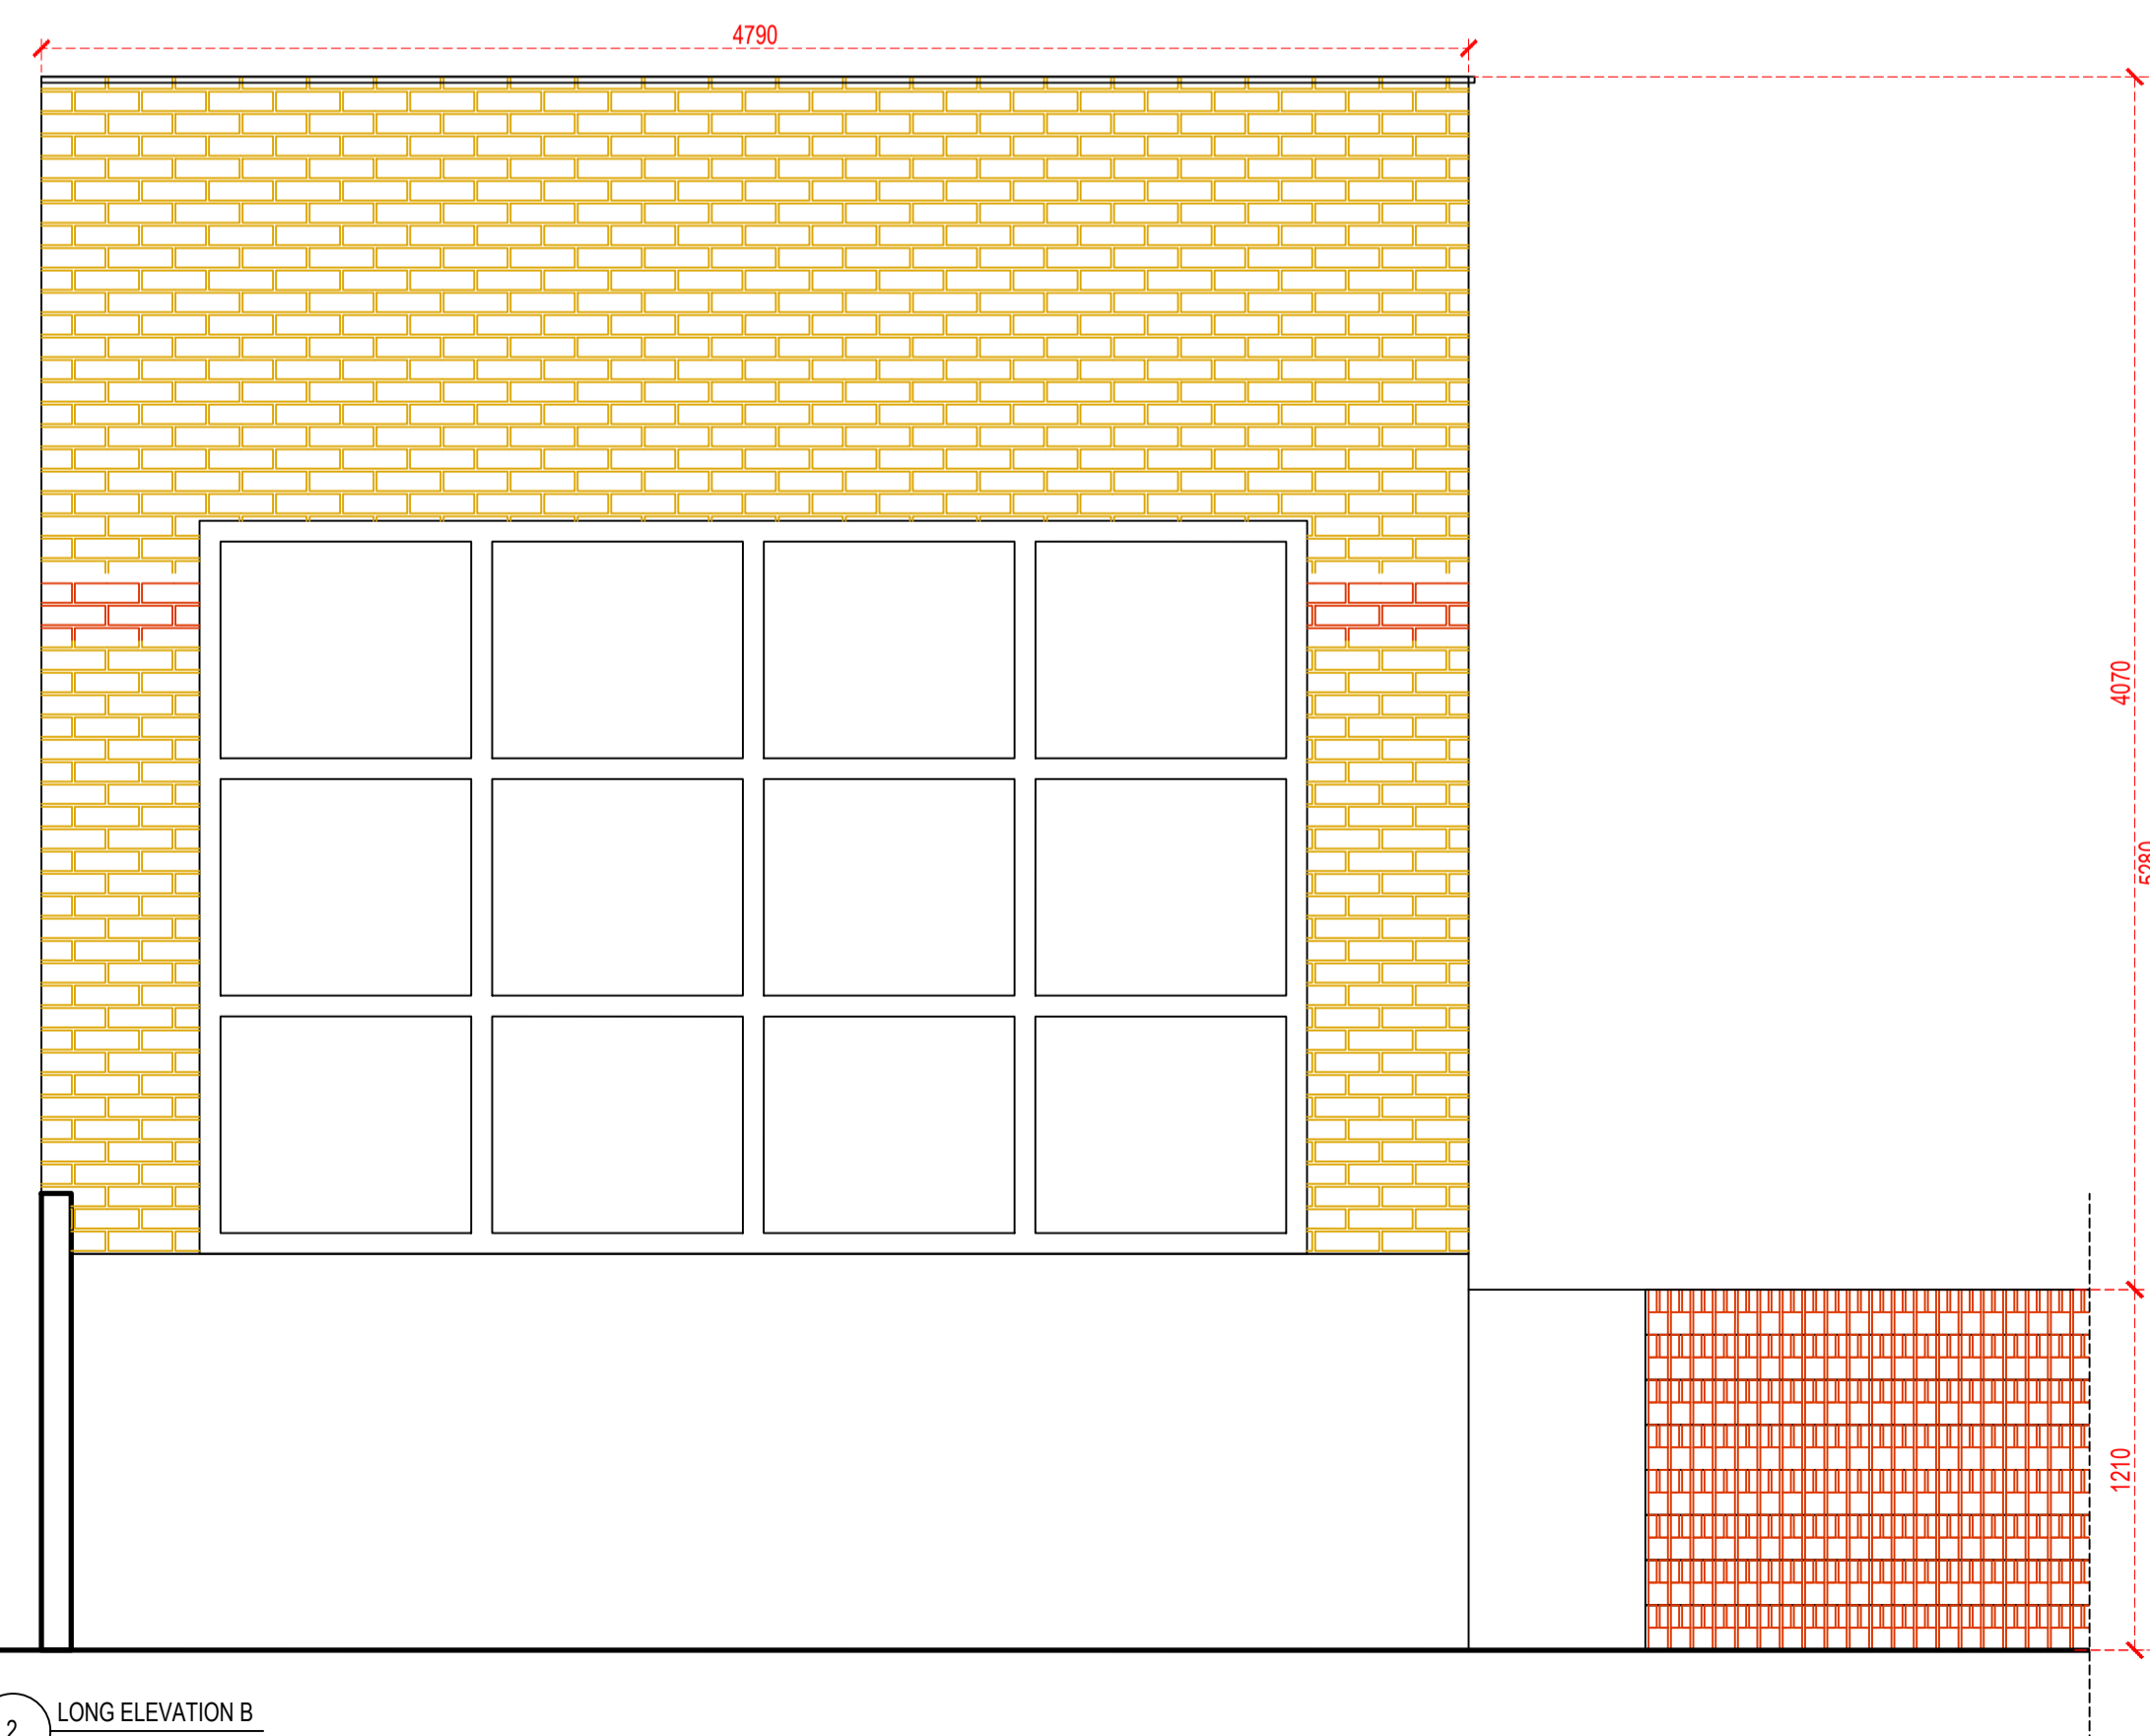

2 LONG ELEVATION B  
Scale: 1:25 @ A1

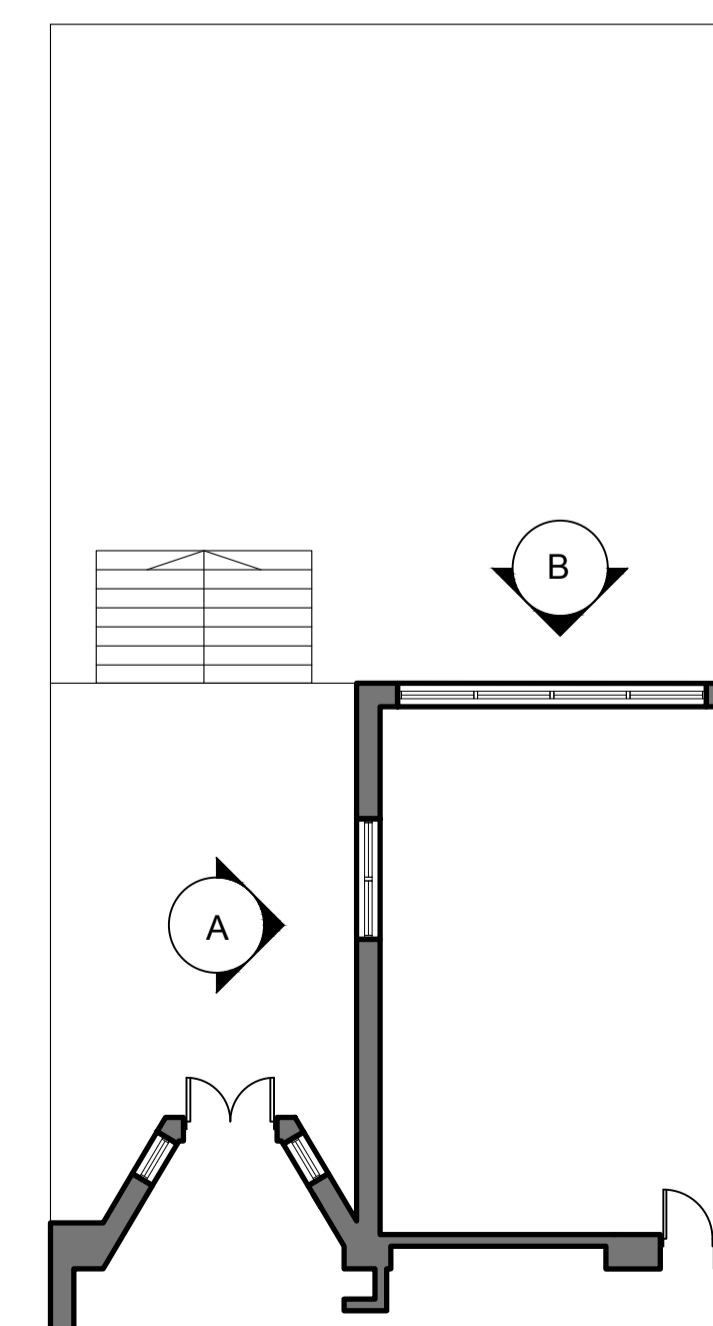

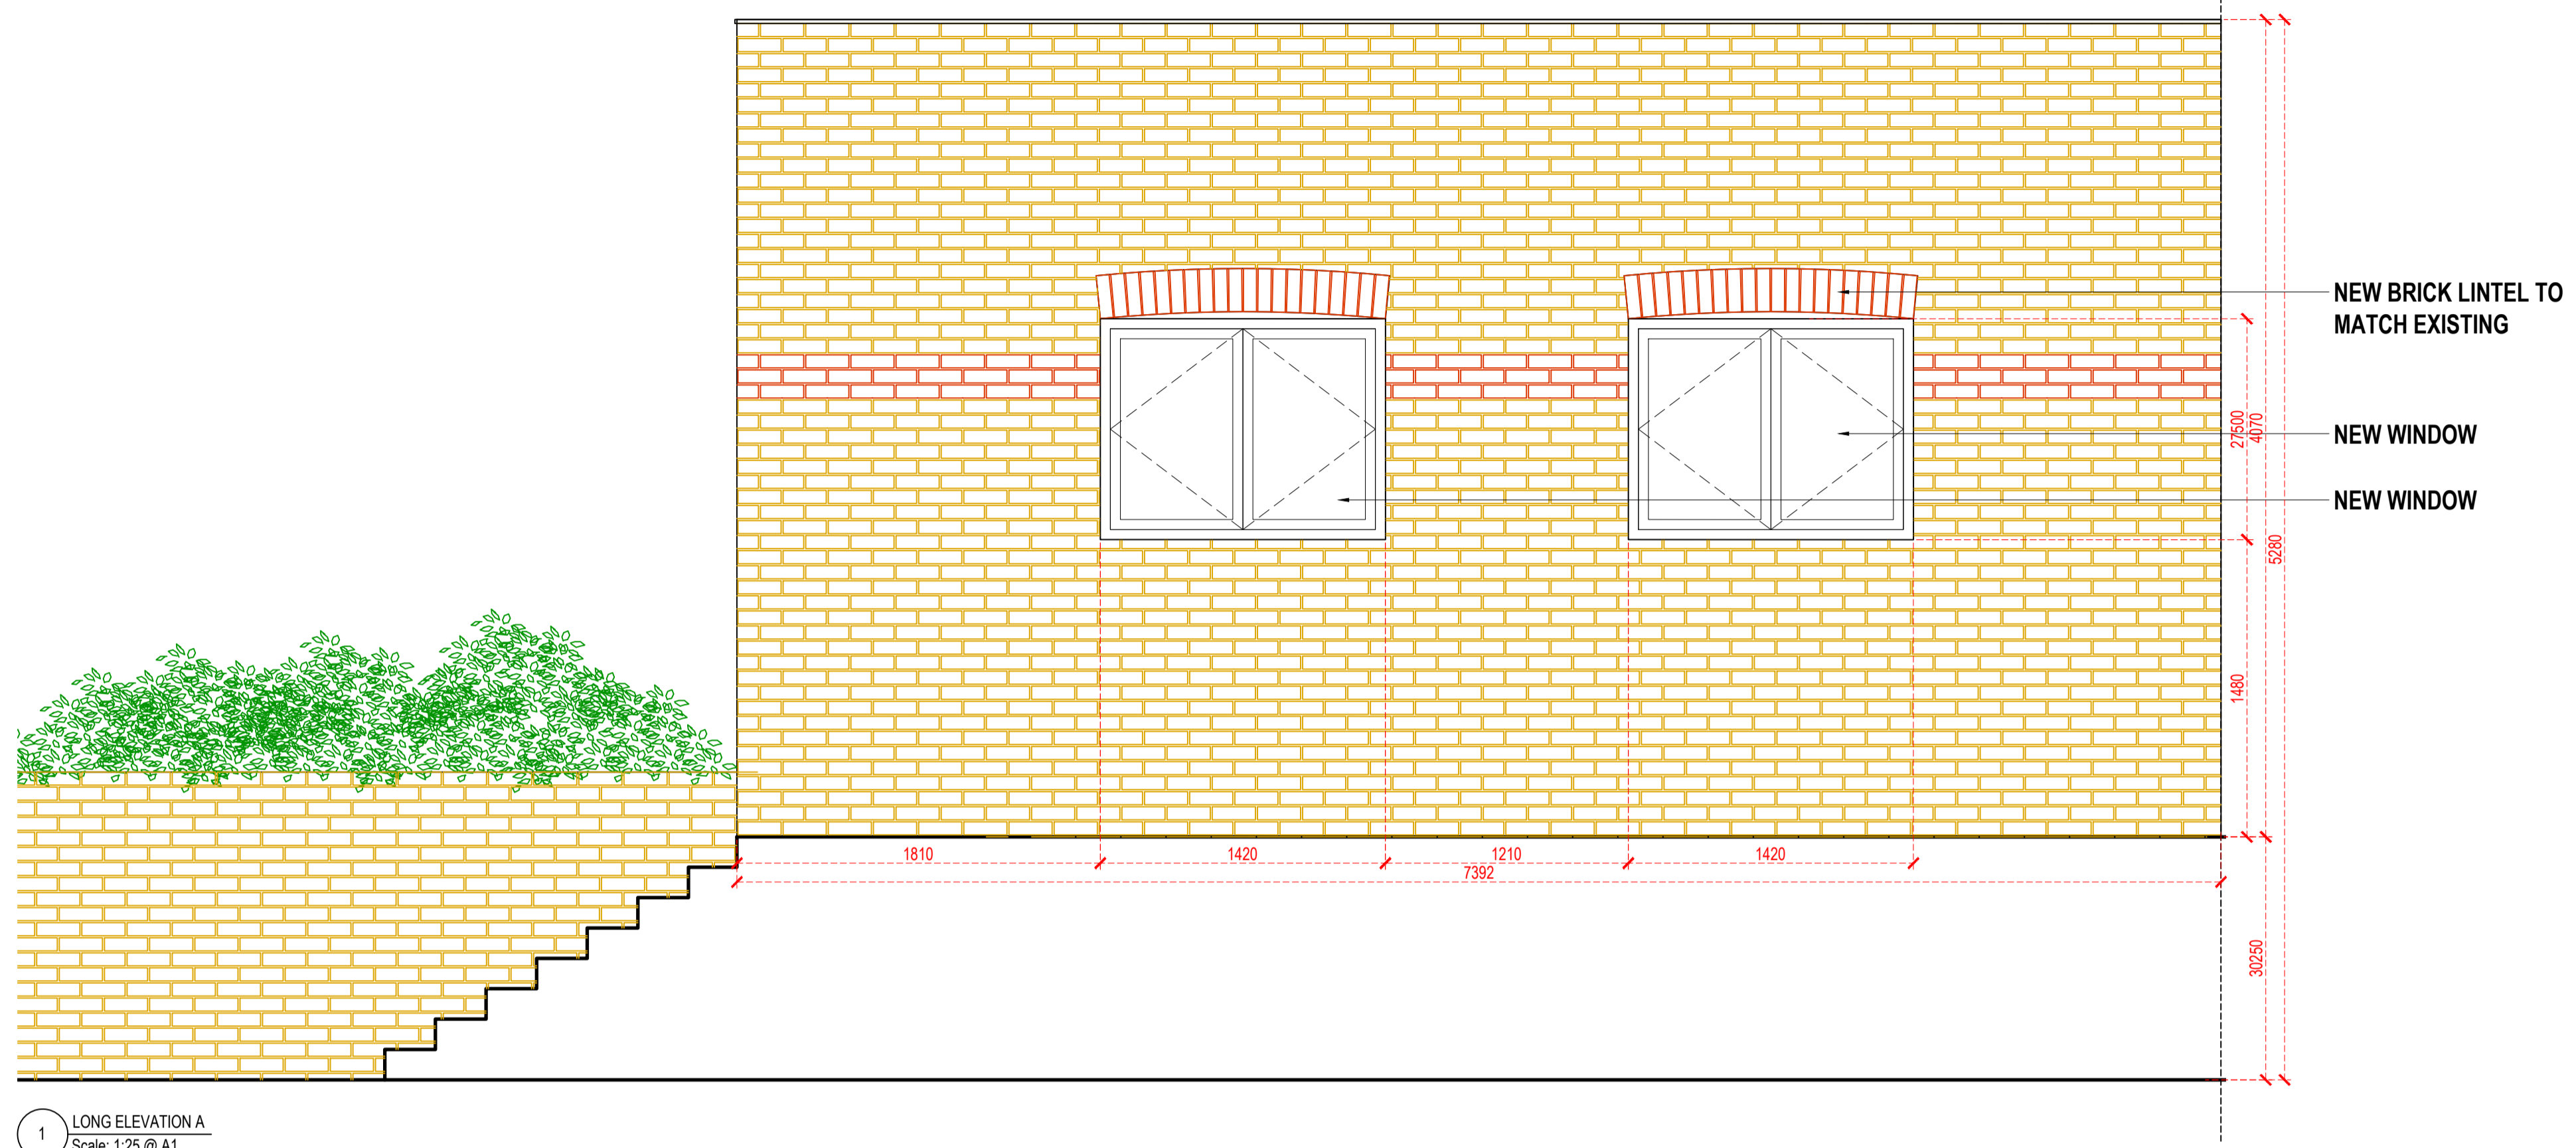

1 LONG ELEVATION A  
Scale: 1:25 @ A1

This drawing is the property of Rosendale Design. Copyright is reserved to them and the drawing is issued on the condition that it is not copied, either wholly or in part, without the written consent of Rosendale Design.

All Dimensions to be checked and verified on site prior to the commencement of any work. No construction is to be conducted based on these drawings.

**Rosendale Design**  
7 Cubitt Street, London, WC1X 0LN  
www.rosendaledesign.com


DRAWING STATUS  
**PLANNING**

CLIENT  
/

PROJECT TITLE  
**TOM CAPLAM**

DRAWING TITLE  
**EXTERNAL ELEVATIONS PROPOSED**

PROJECT NO.	SCALE
/	1/50 @ A1 1/100 @ A3
DATE	DRAWN
/	MG
DRAWING NO.	APPROVED
000-EL-02	DA
	REVISION
	/

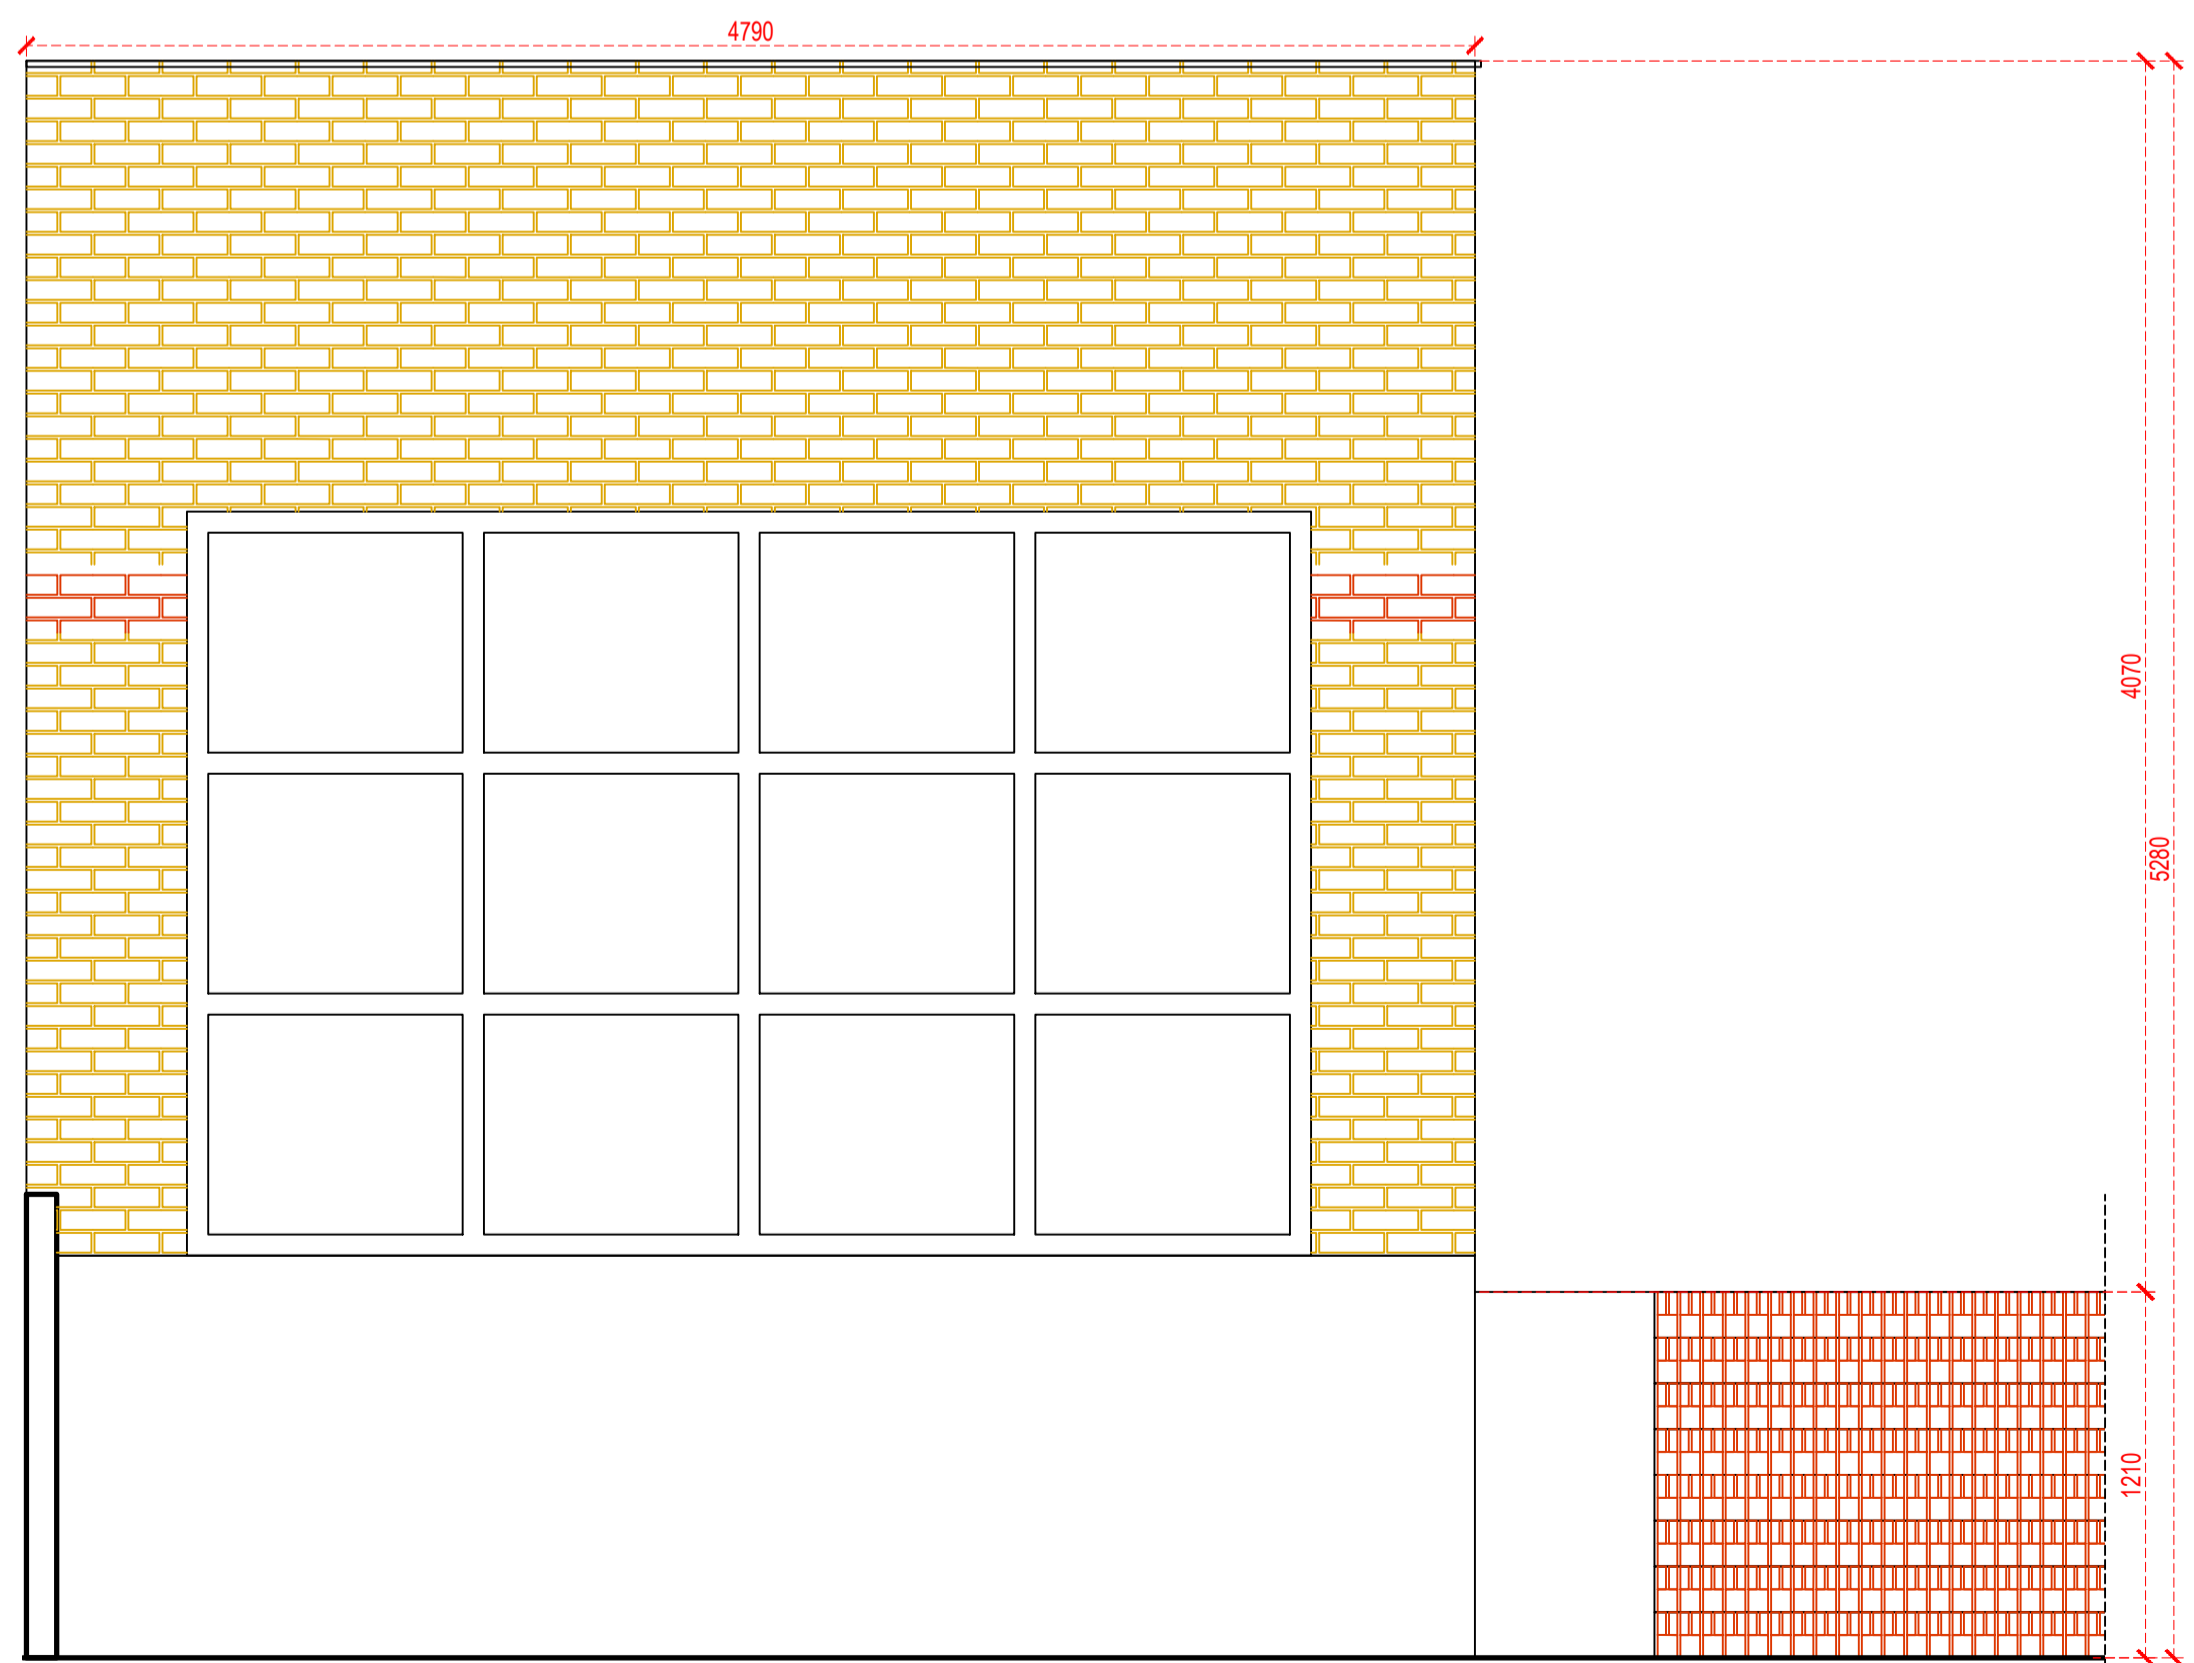

2 LONG ELEVATION B  
Scale: 1:25 @ A1

