



1 PLAN
Scale: 1:16

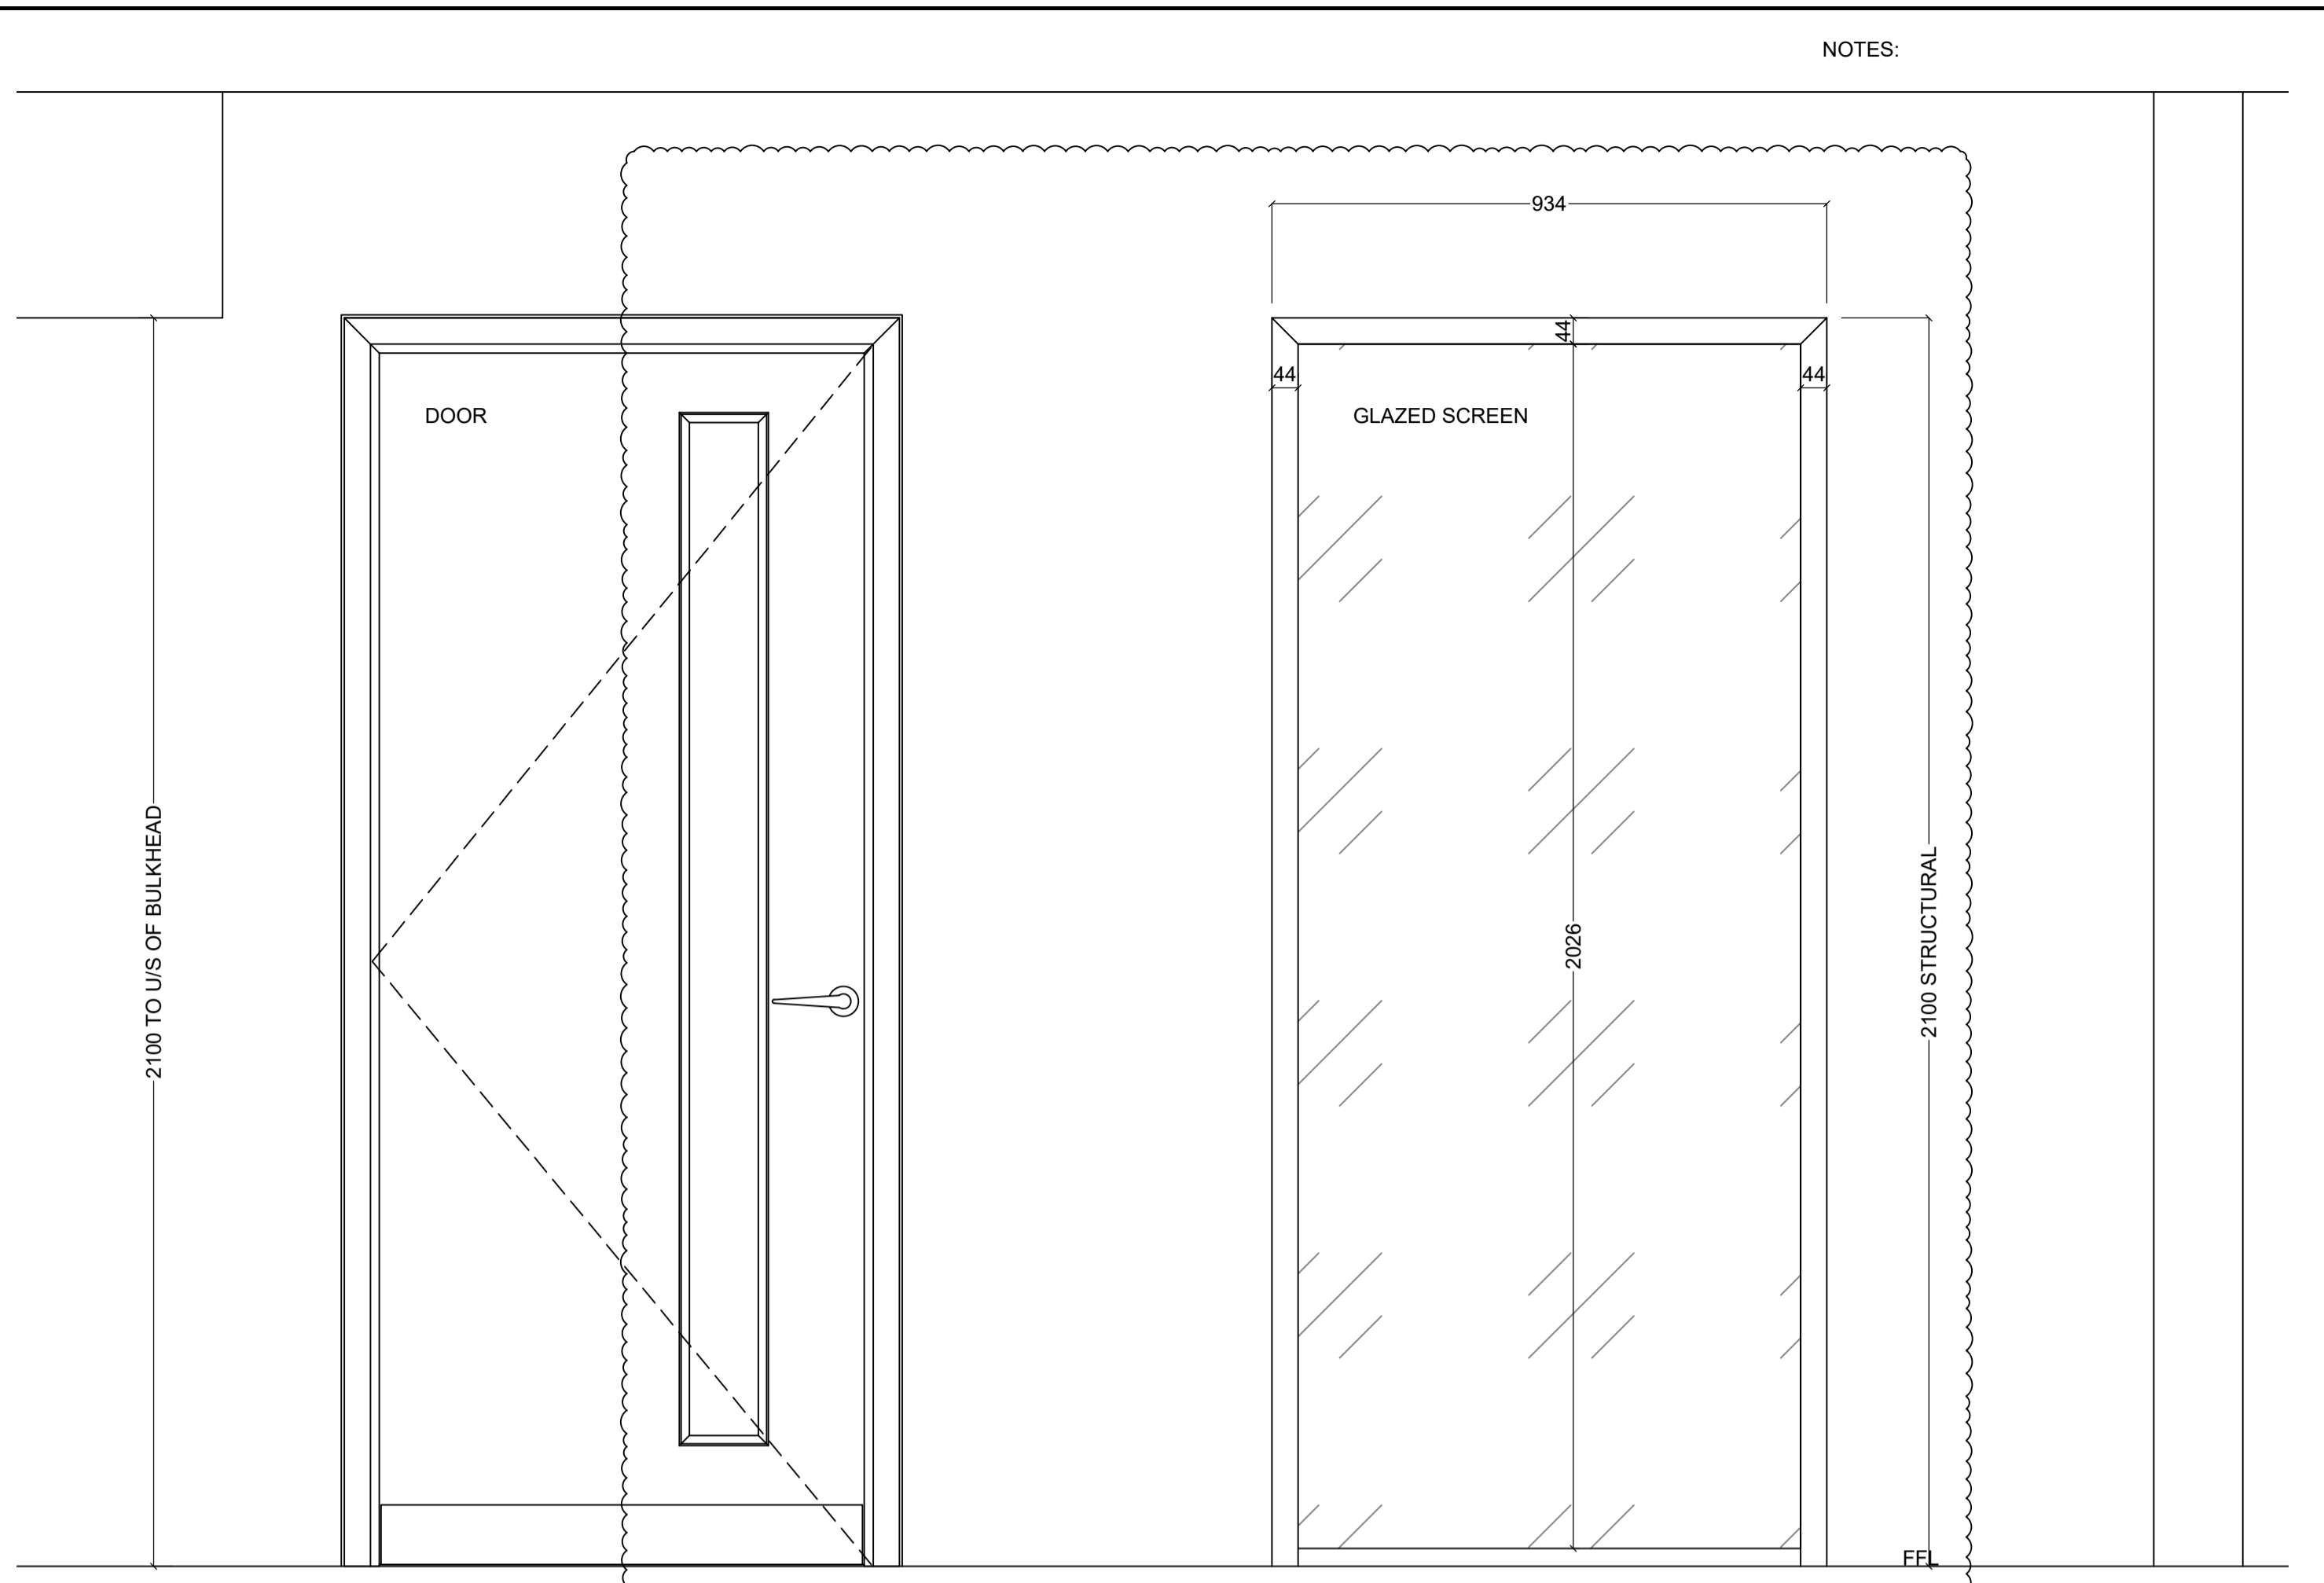

2 ELEVATION
Scale: 1:10

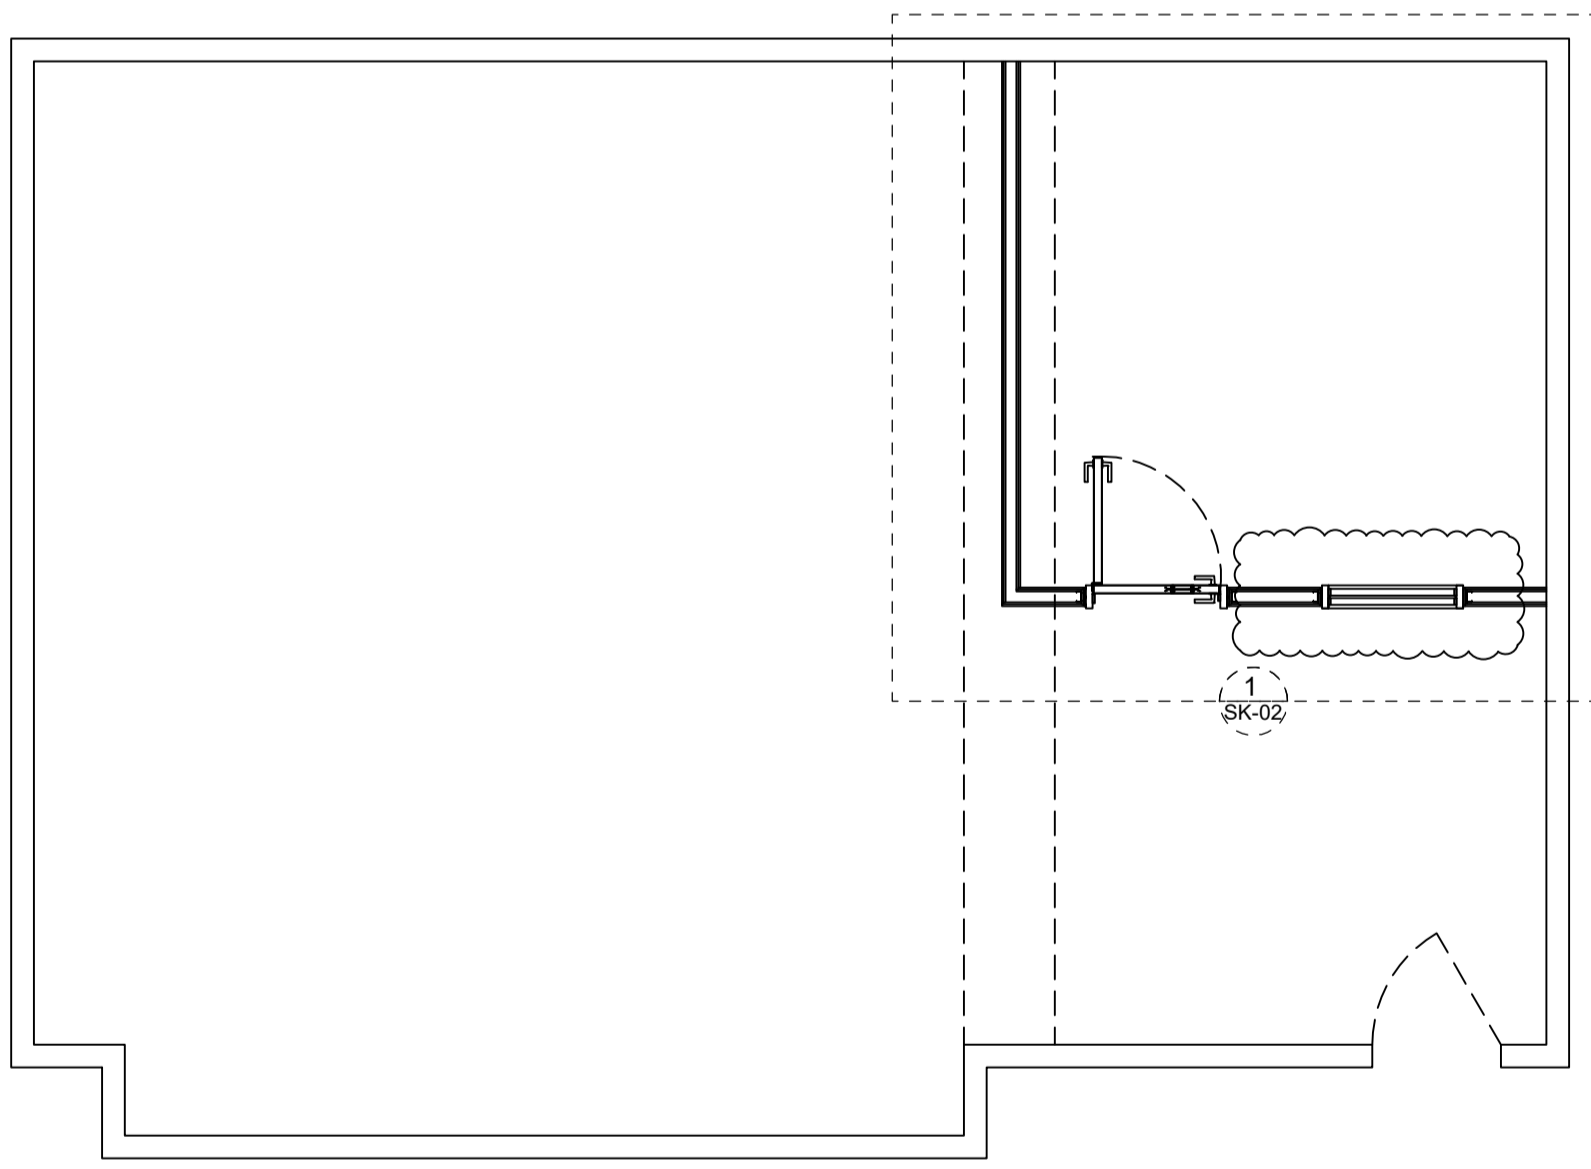

3 PLAN
Scale: 1:50

NOTES:

CDM RISK IDENTIFICATION		
TYPE	DESCRIPTION	RISK ITEM
⚠	SIGNIFICANT HAZARD THAT CANNOT BE DESIGNED OUT e.g. specified items weigh in excess of 200kg	
⦿	COMPULSORY ACTION REQUIRED e.g. installation sequence to be considered as items become inaccessible	
⊘	PROHIBITED ACTIONS SPECIFIC TO THIS PROJECT e.g. noisy works only allowed between 19:00 and 04:00	
ⓘ	SIGNIFICANT DESIGN INFORMATION e.g. cistern maintenance will require destructive access to walls	

REV:	BY:	DESCRIPTION:	DATE:
02	KS	GLAZED WINDOW SIZES ALTERED, AS COMMENTS	01.11.23
01	KS	REVISED TO COMMENTS	20.10.23
00	MS		25.09.23

CLIENT: >	 STORTFORD INTERIORS Parkrose Stortford House 231 London Road, Bishop's Stortford, Hertfordshire CM23 3LA Tel 01279 714 600 Fax 01279 714 608				
ARCHITECT: >					
JOB: CORAM FIELDS CHARITY					
DRAWING TITLE: PLAN AND ELEVATION					
ISSUED FOR: INFORMATION					
ALL TIMBER PRODUCTS TO BE ORDERED FSC CERTIFIED, UNLESS SPECIFICALLY NOTED					
DRAWN BY: MS	CHECK: DB	DATE: 25.09.23	SCALE: NTS @A1	DRAWING No: SK-02	REV: 02