



S1 Section S1
1:5

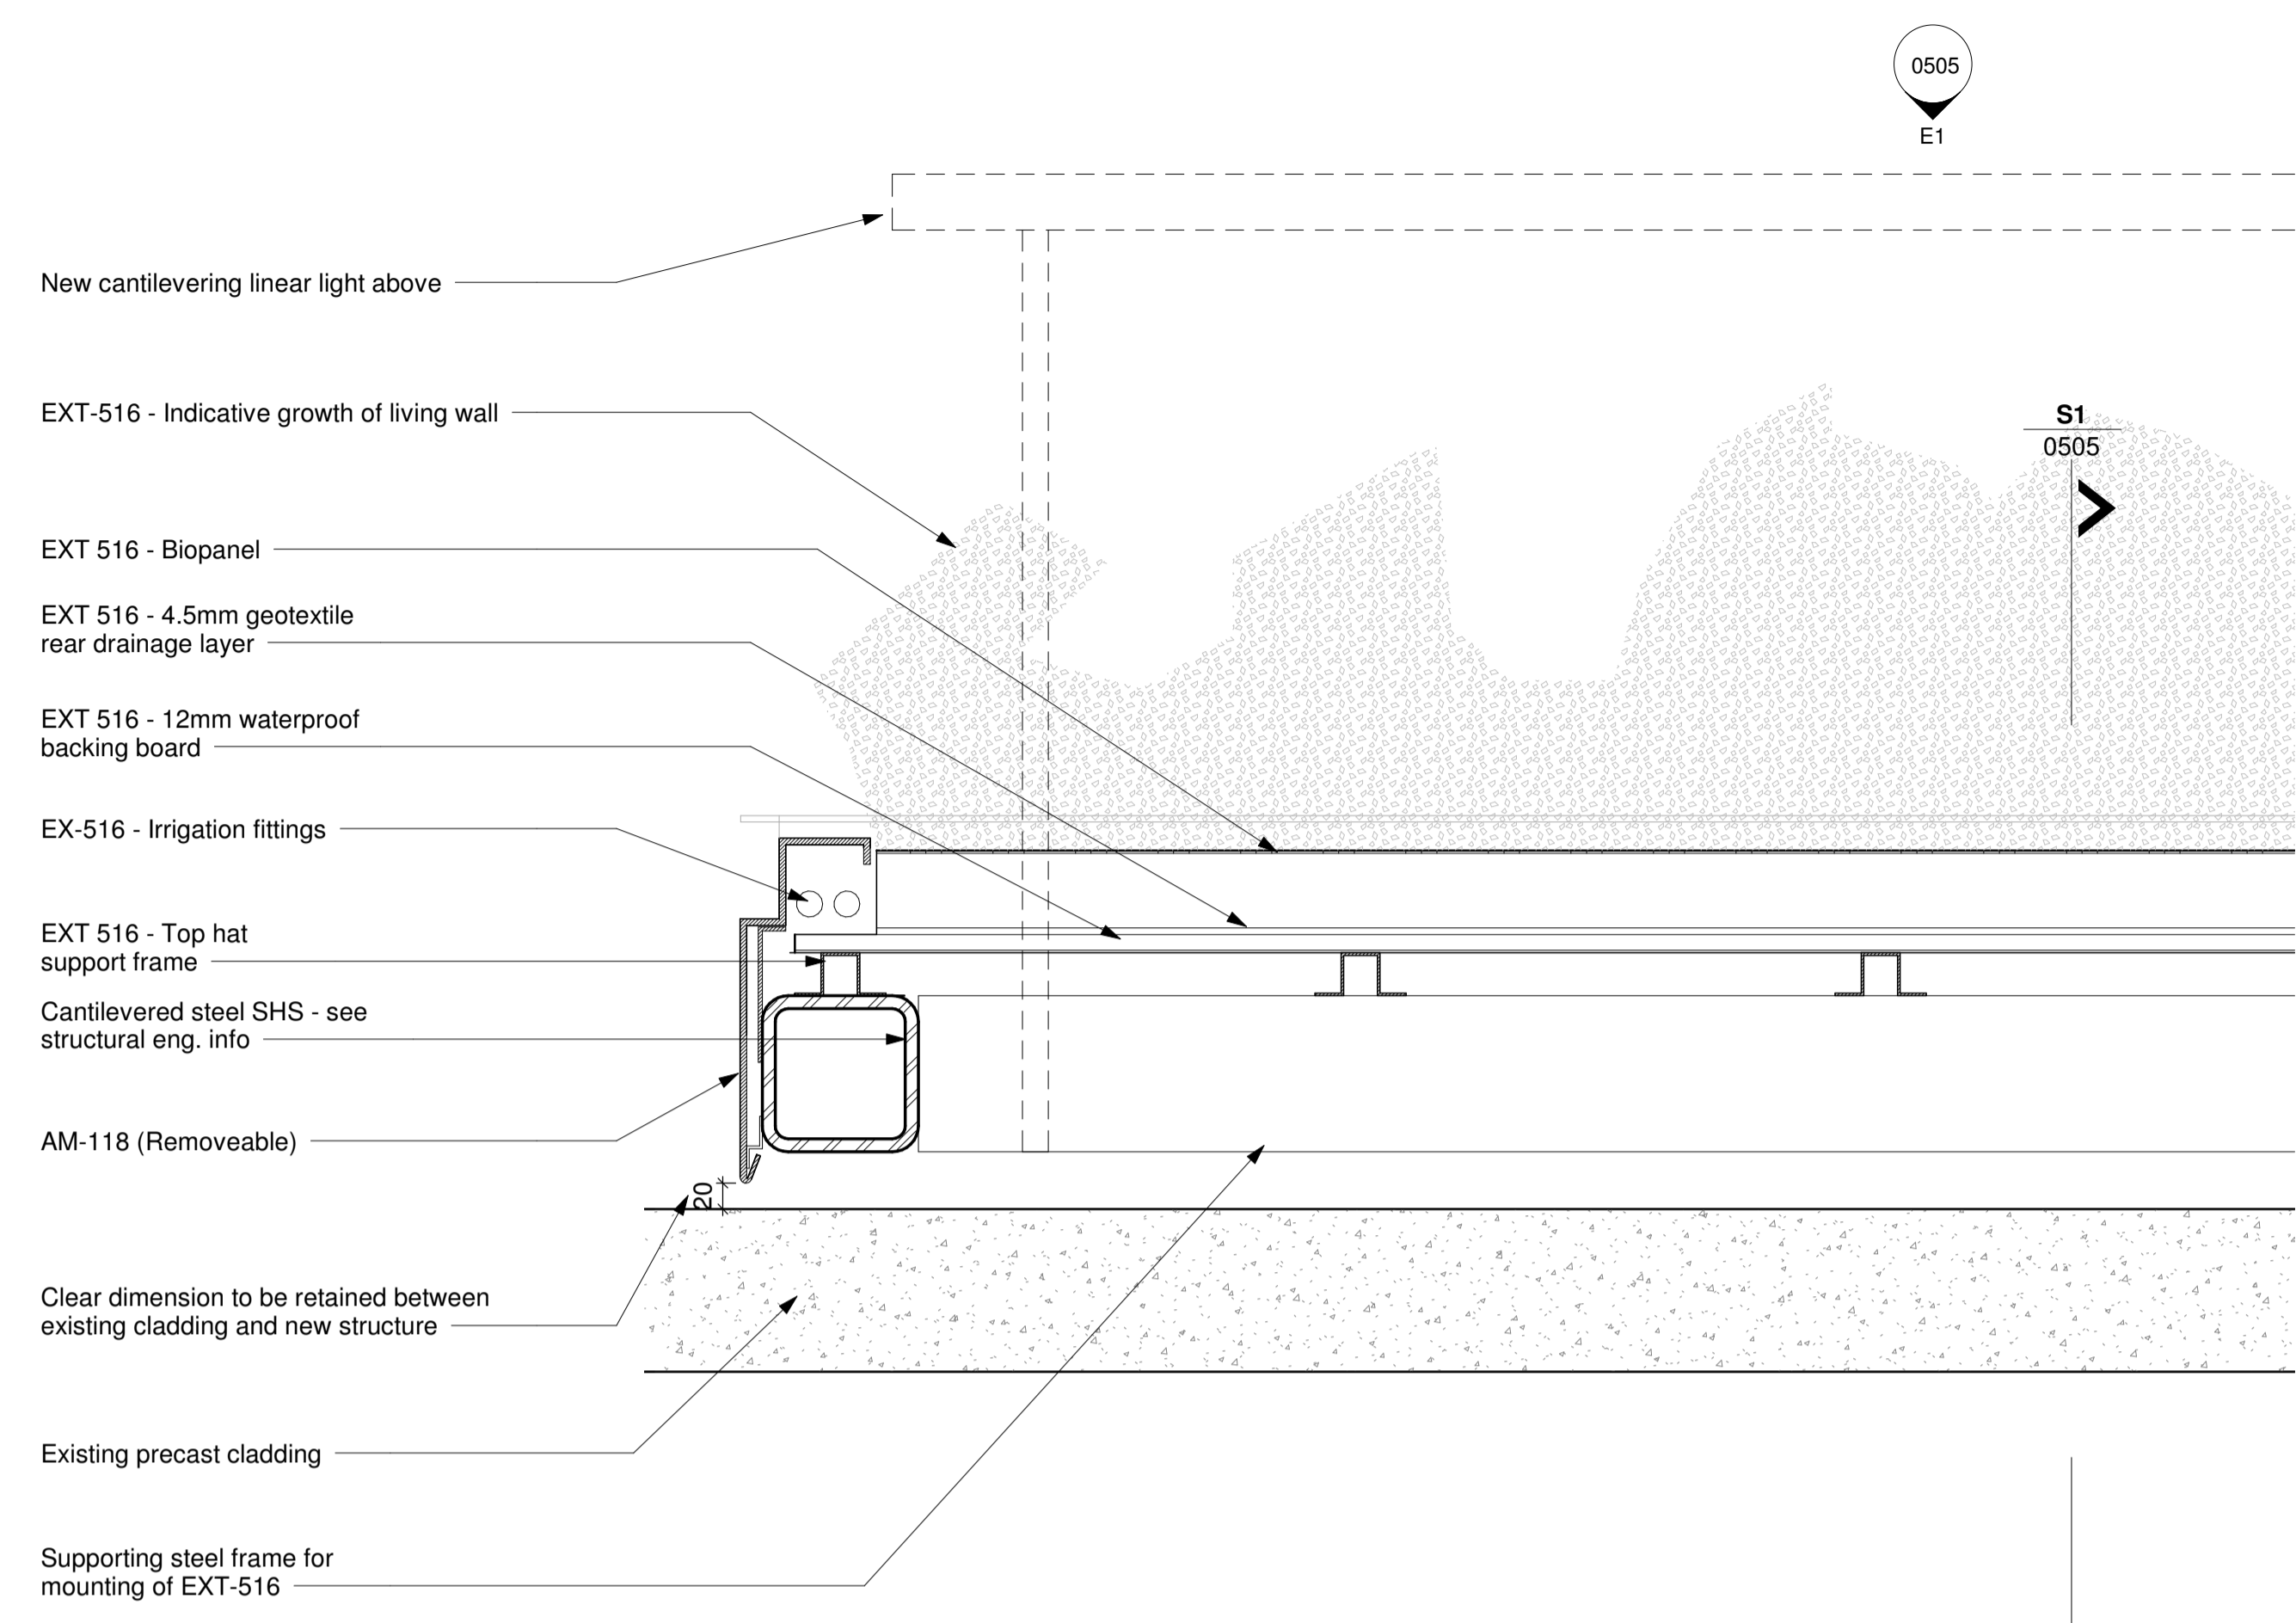

D1 Detail D1
1:5

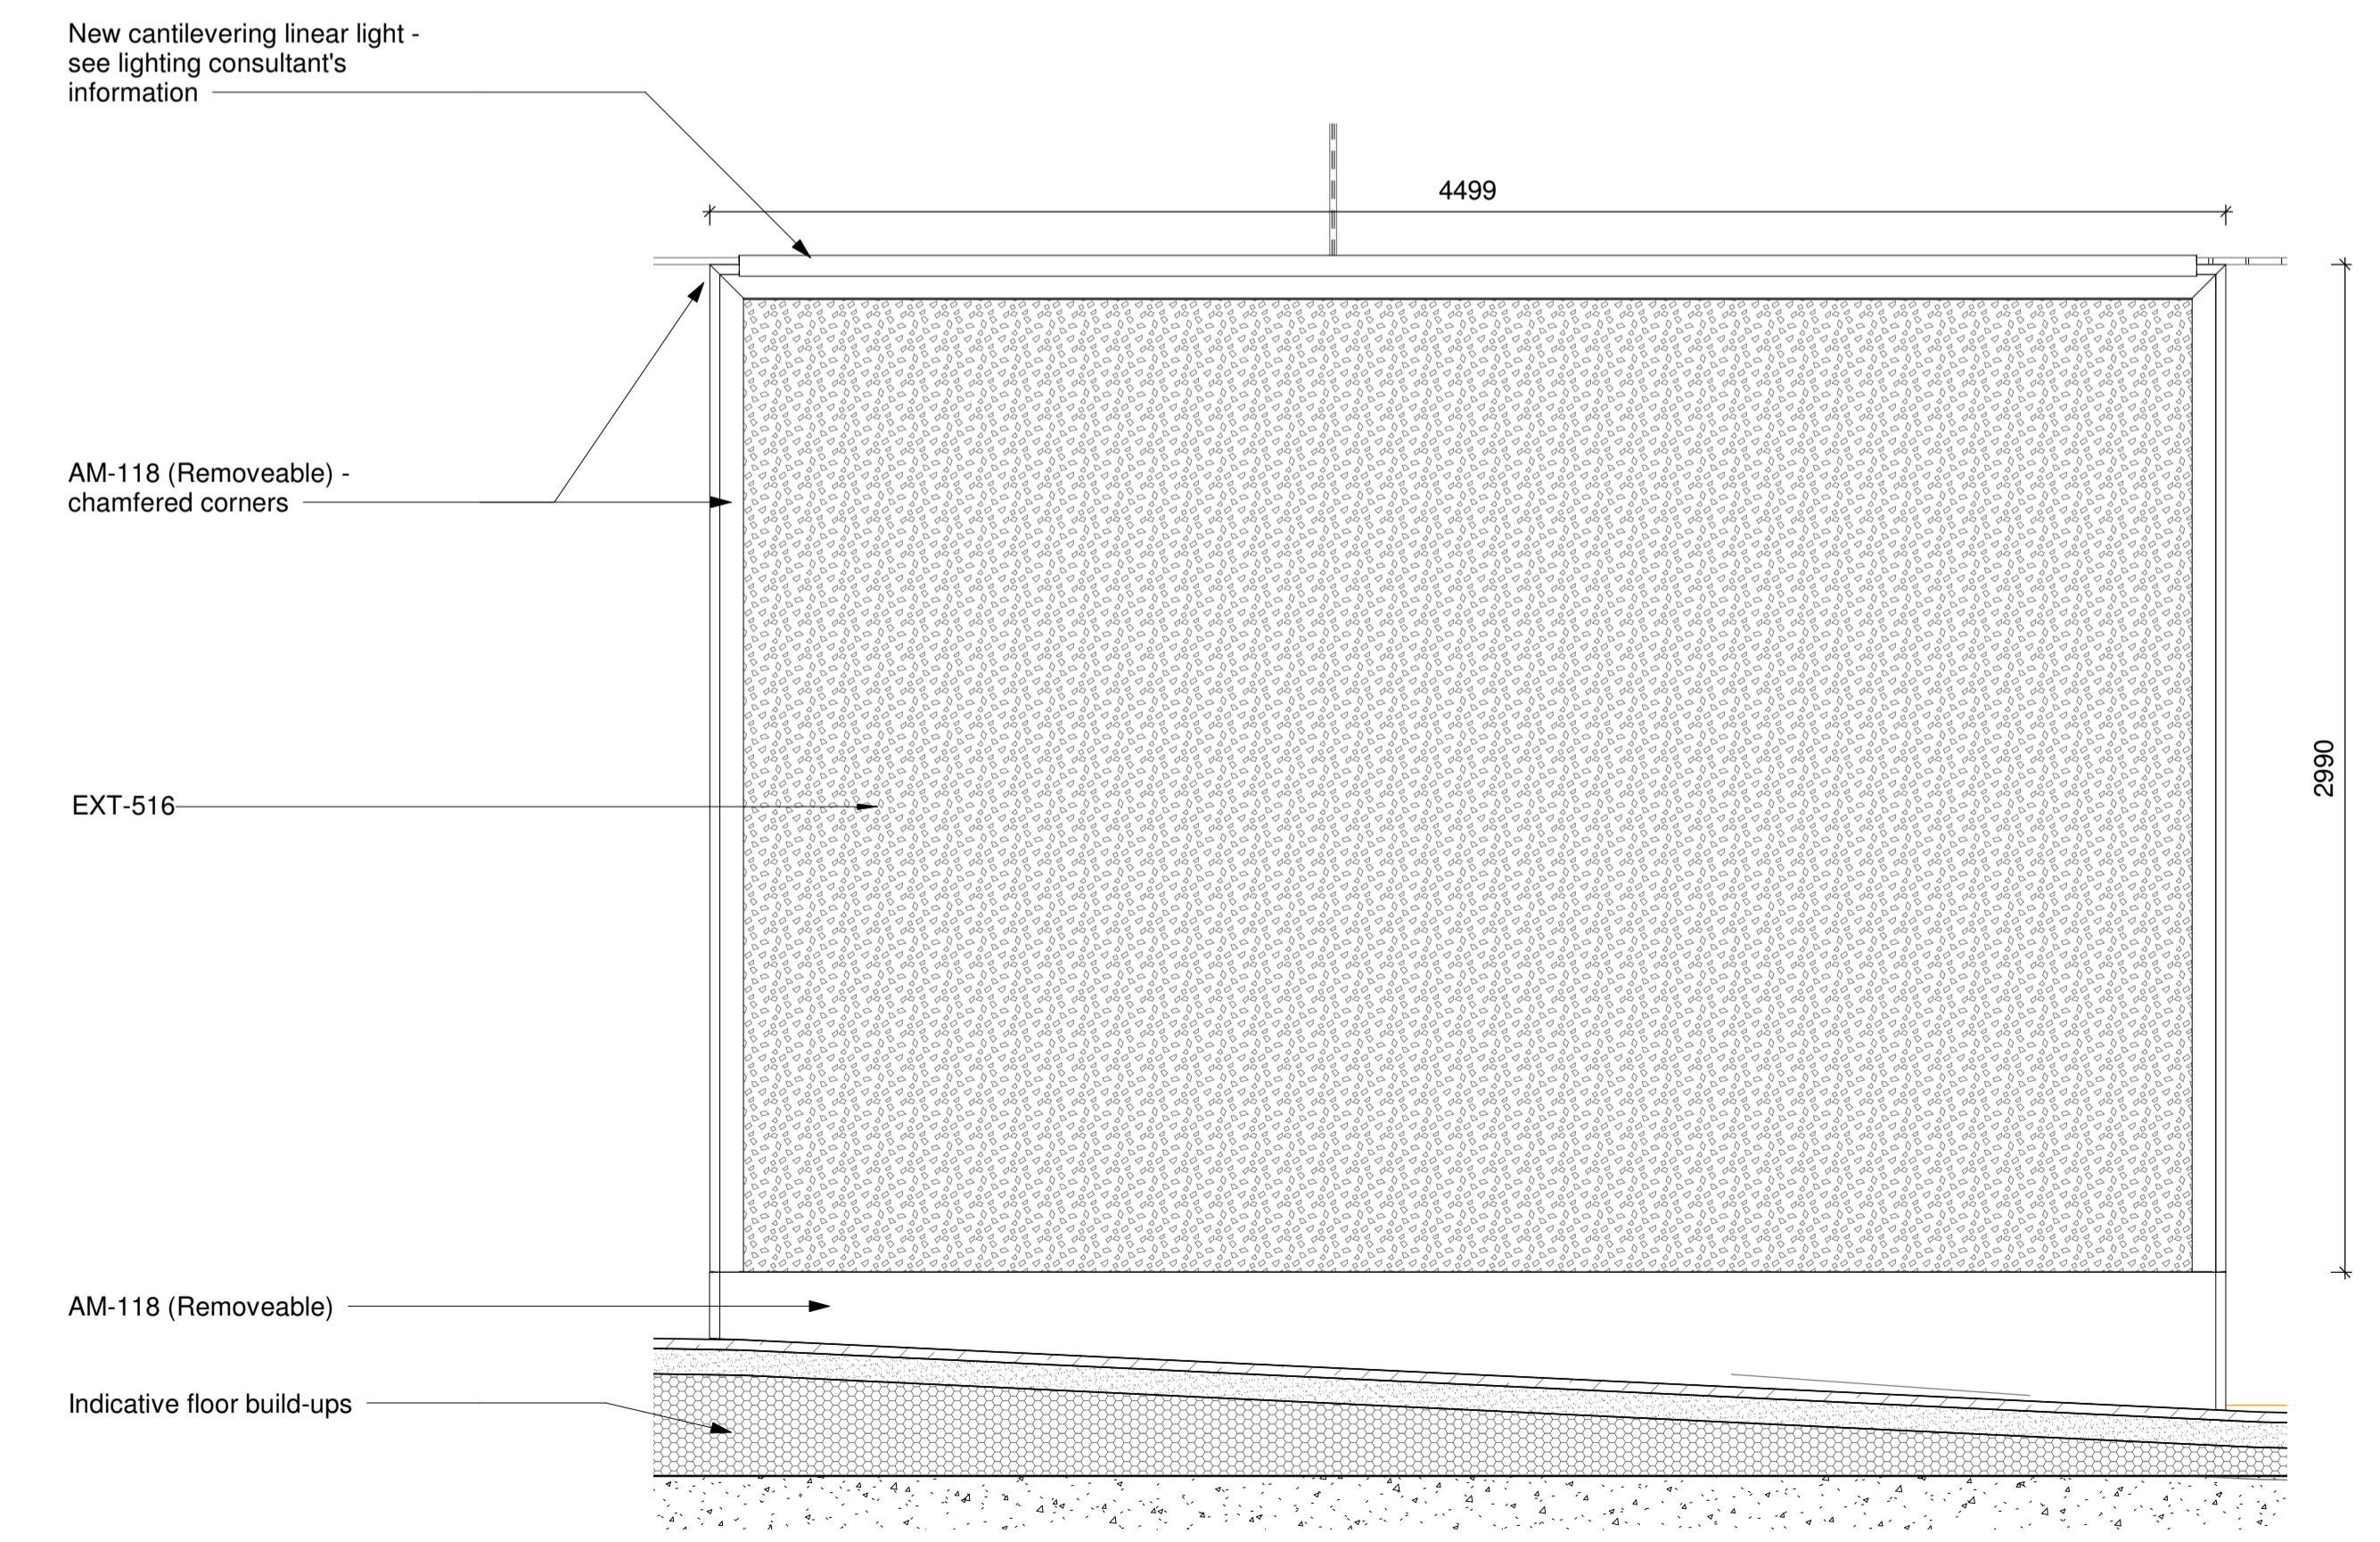

E1 Elevation E1
1:20

Rev.	Date	Reason for issue	Issued by
1	04.08.2023	Stage 4 - P1 draft	AC
2	11.08.2023	Final design intent	AC

Fathom Architects
 +44 (0) 20 3151 1515
 fathomarchitects.com

Project
 2 Pancras Square

Title
 Living walls

Scale	Paper size	Status
As indicated @	A1	
Drawing no.	0132-FA-00-00-DR-A-0505	Rev. 2