
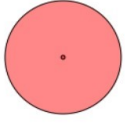

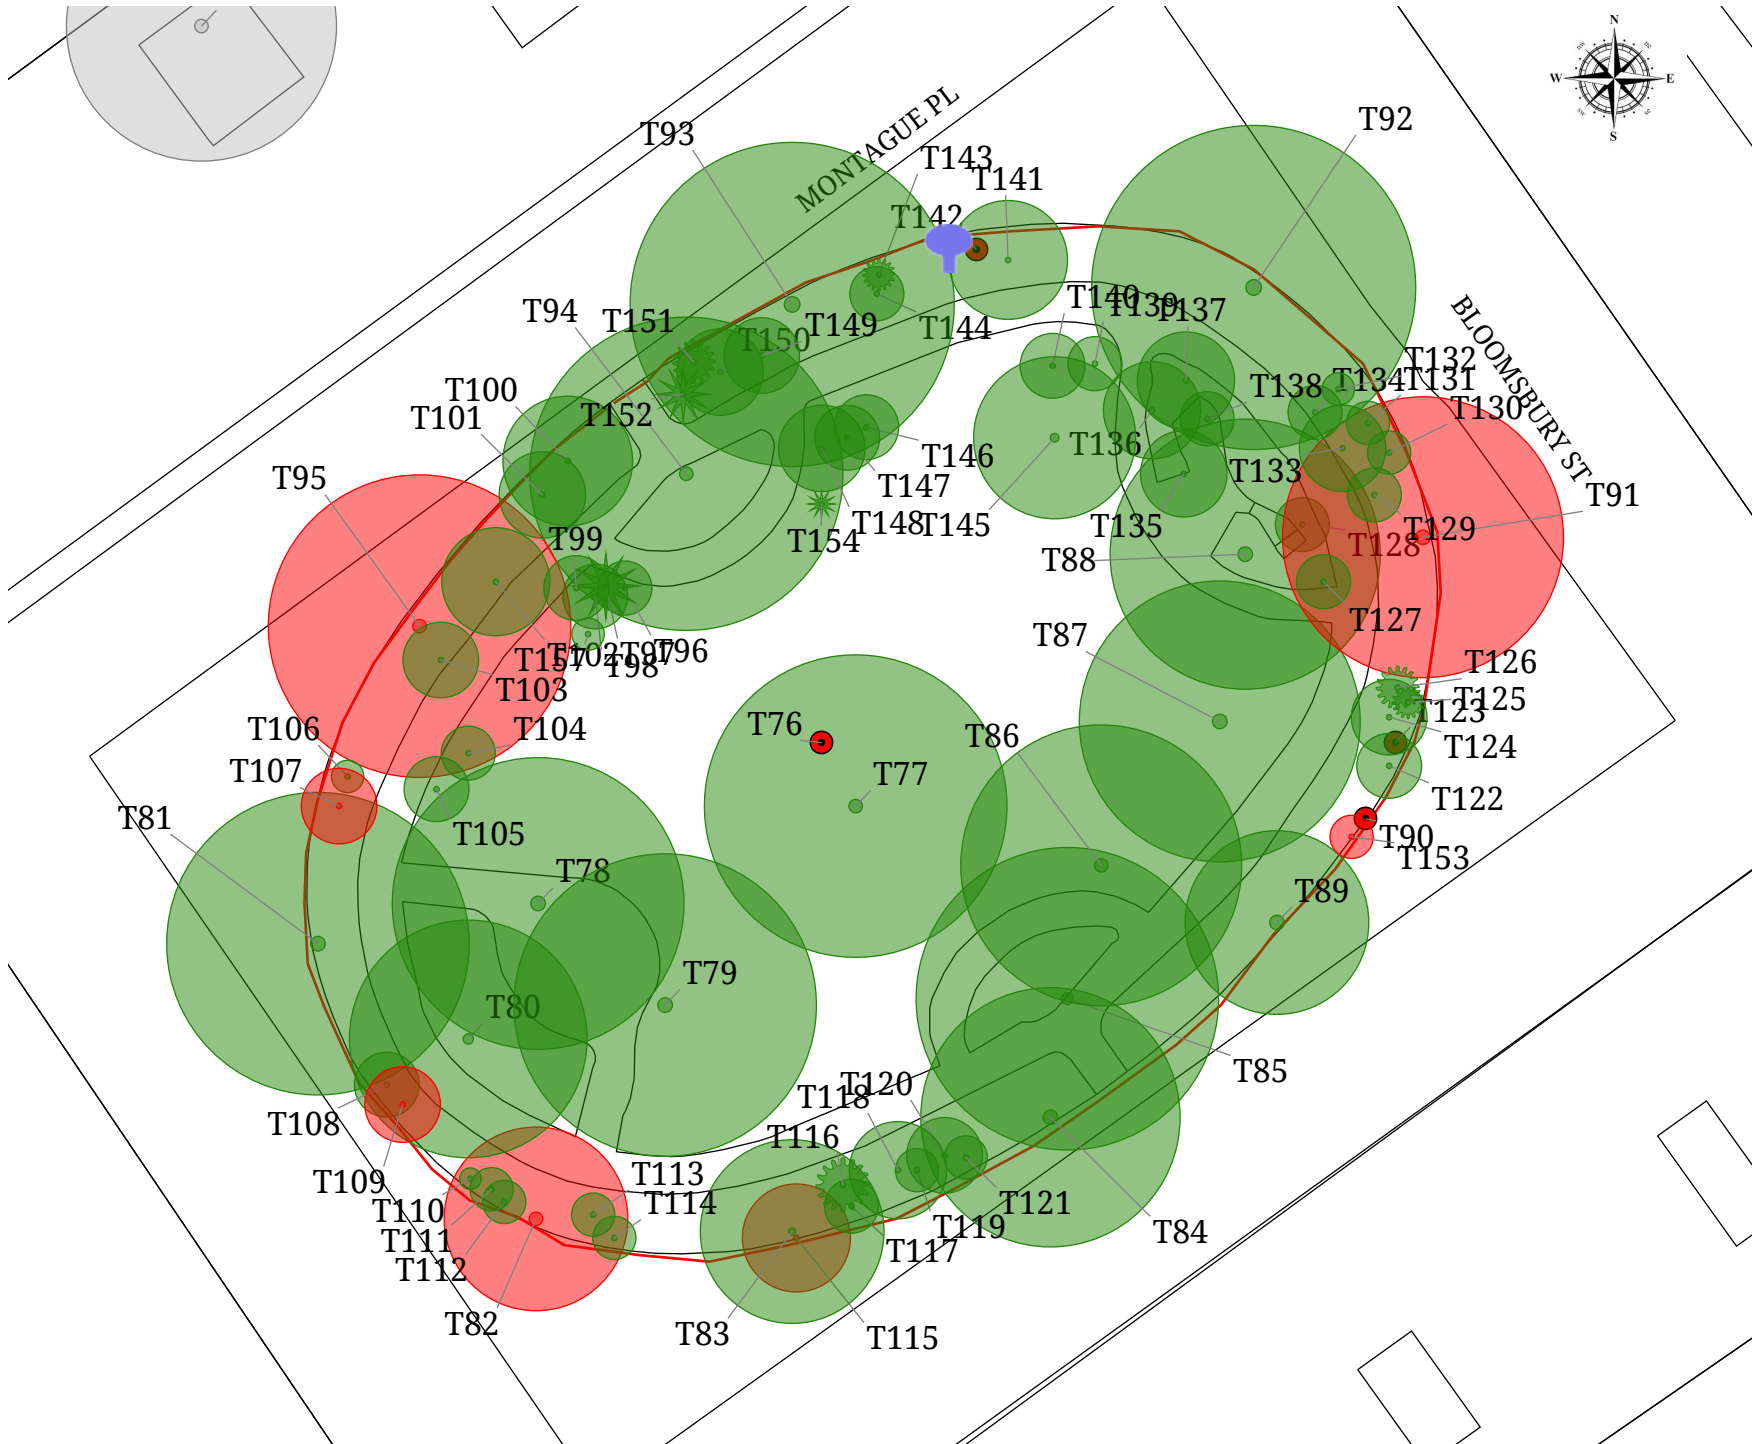


-  Trees not requiring works
-  Trees requiring works
-  Felled trees



| REVISIONS | | |
|-----------|--|--|
| | | |

| | | | |
|-------------|------------|--------------------------|----------|
| Title: | | 160523 - Bedford Estates | |
| Client: | | Bedford Estates | |
| Project: | | Bedford Square | |
| Date: | 16/11/2023 | Drawn by: | EA |
| Drawing No: | 160523 | Scale: | 1:700@A4 |



TIM MOYA ASSOCIATES