

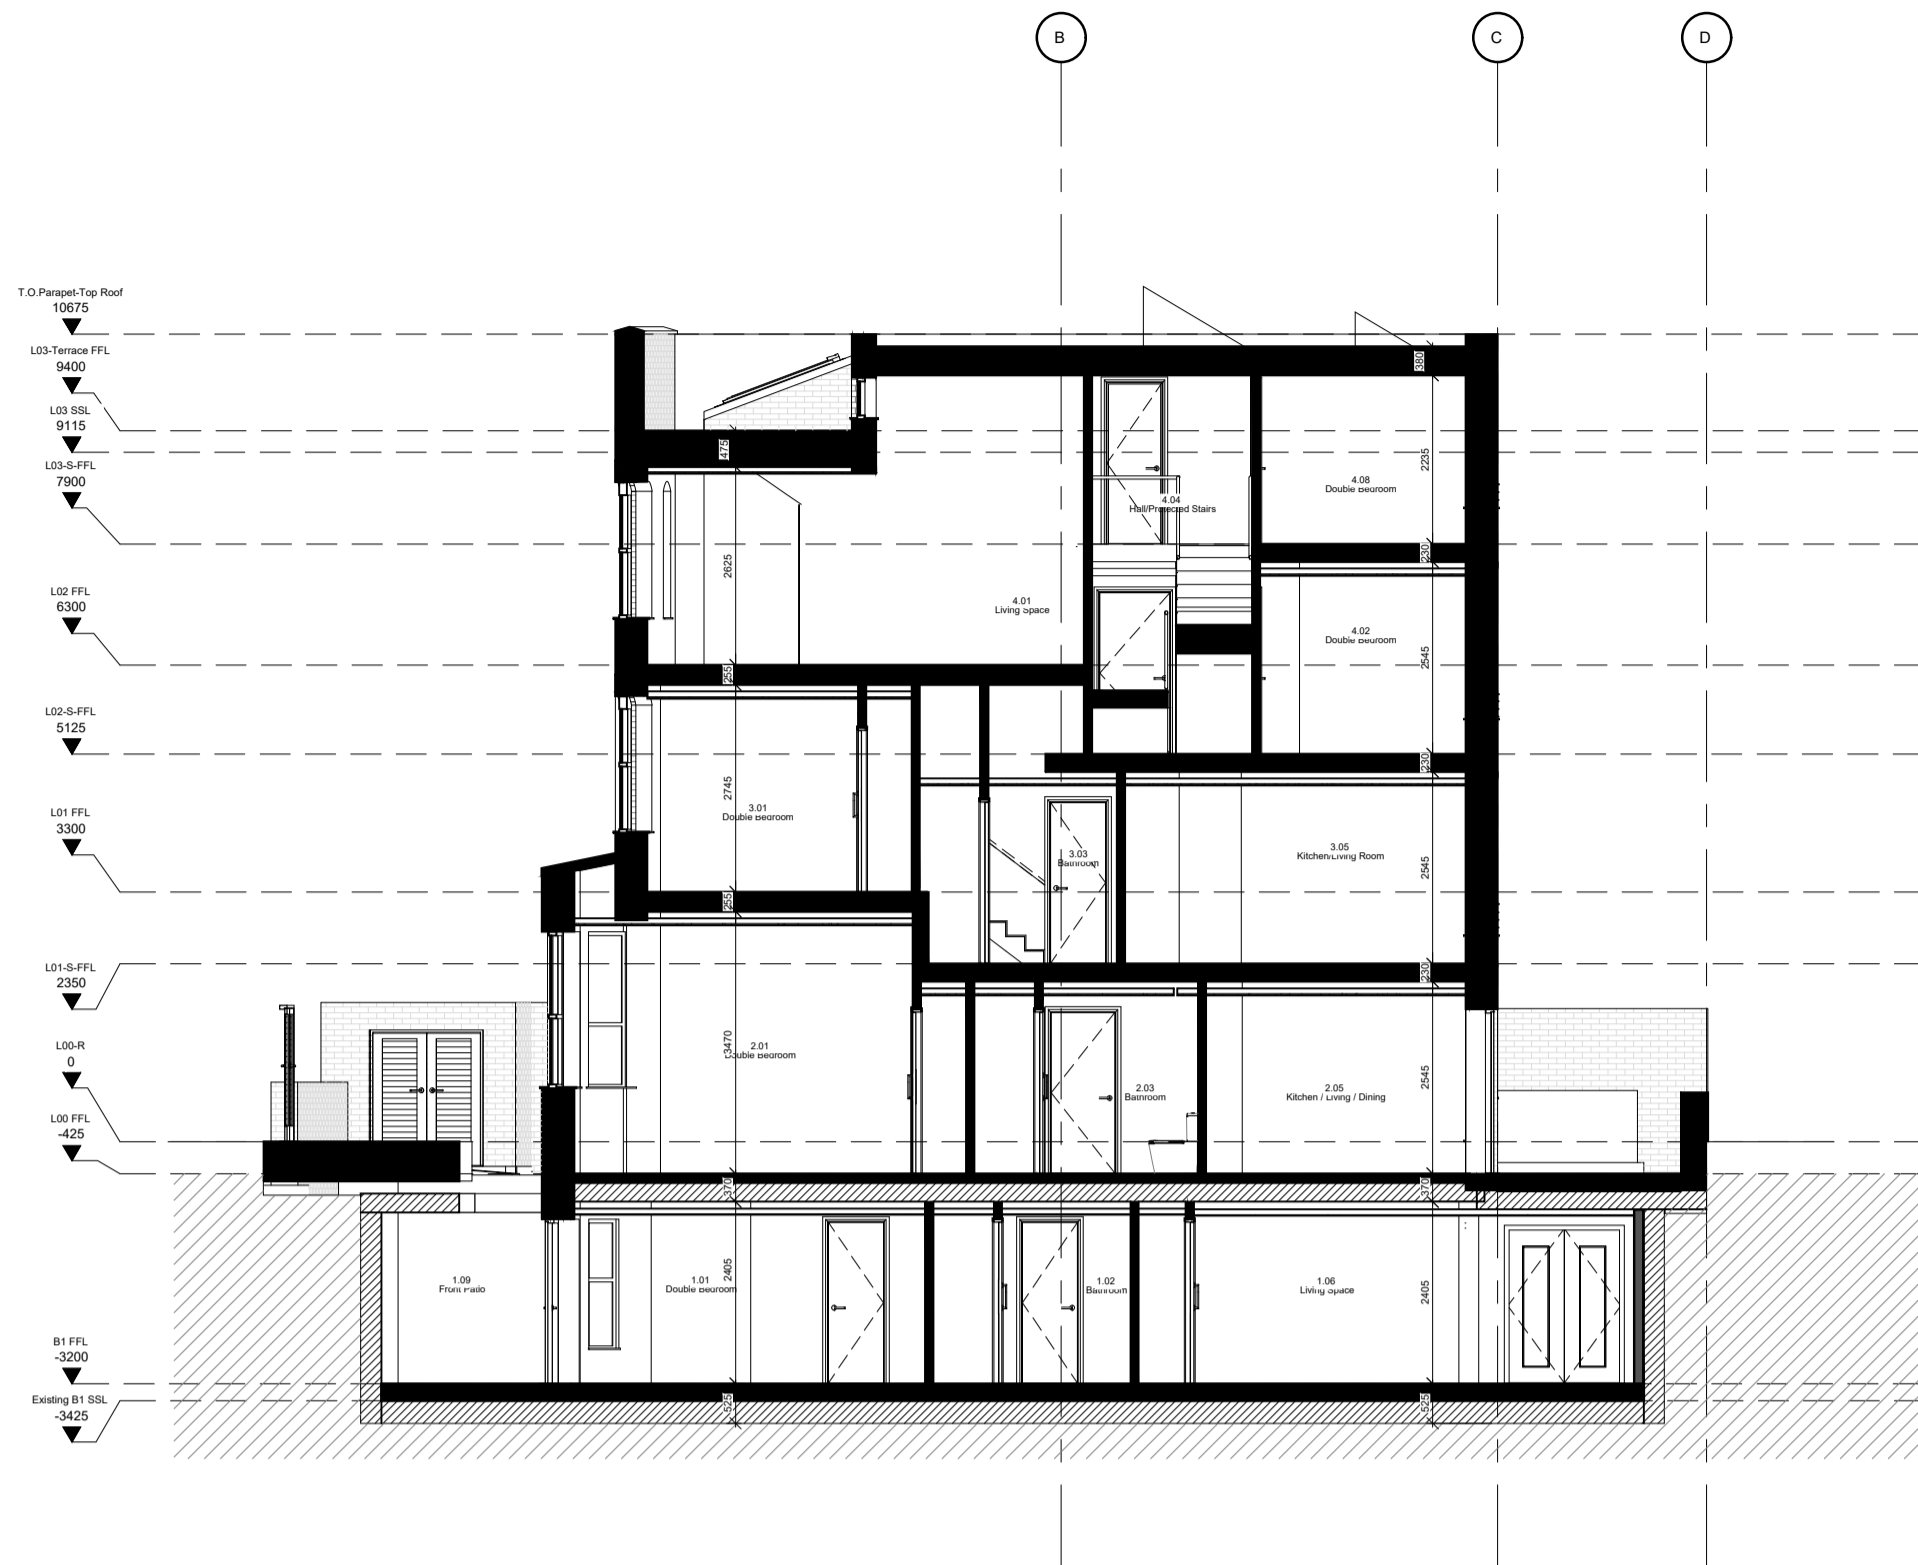


KEY PLAN

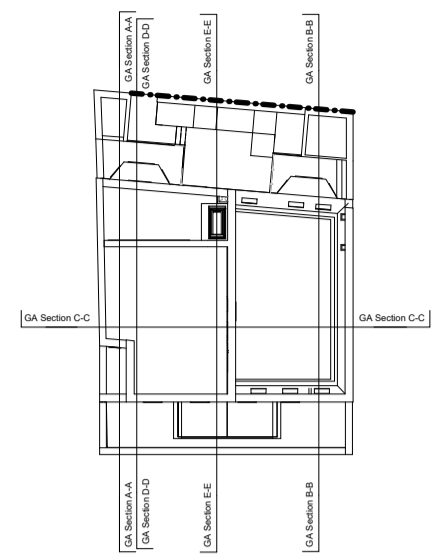

1 Section D-D  
As Proposed

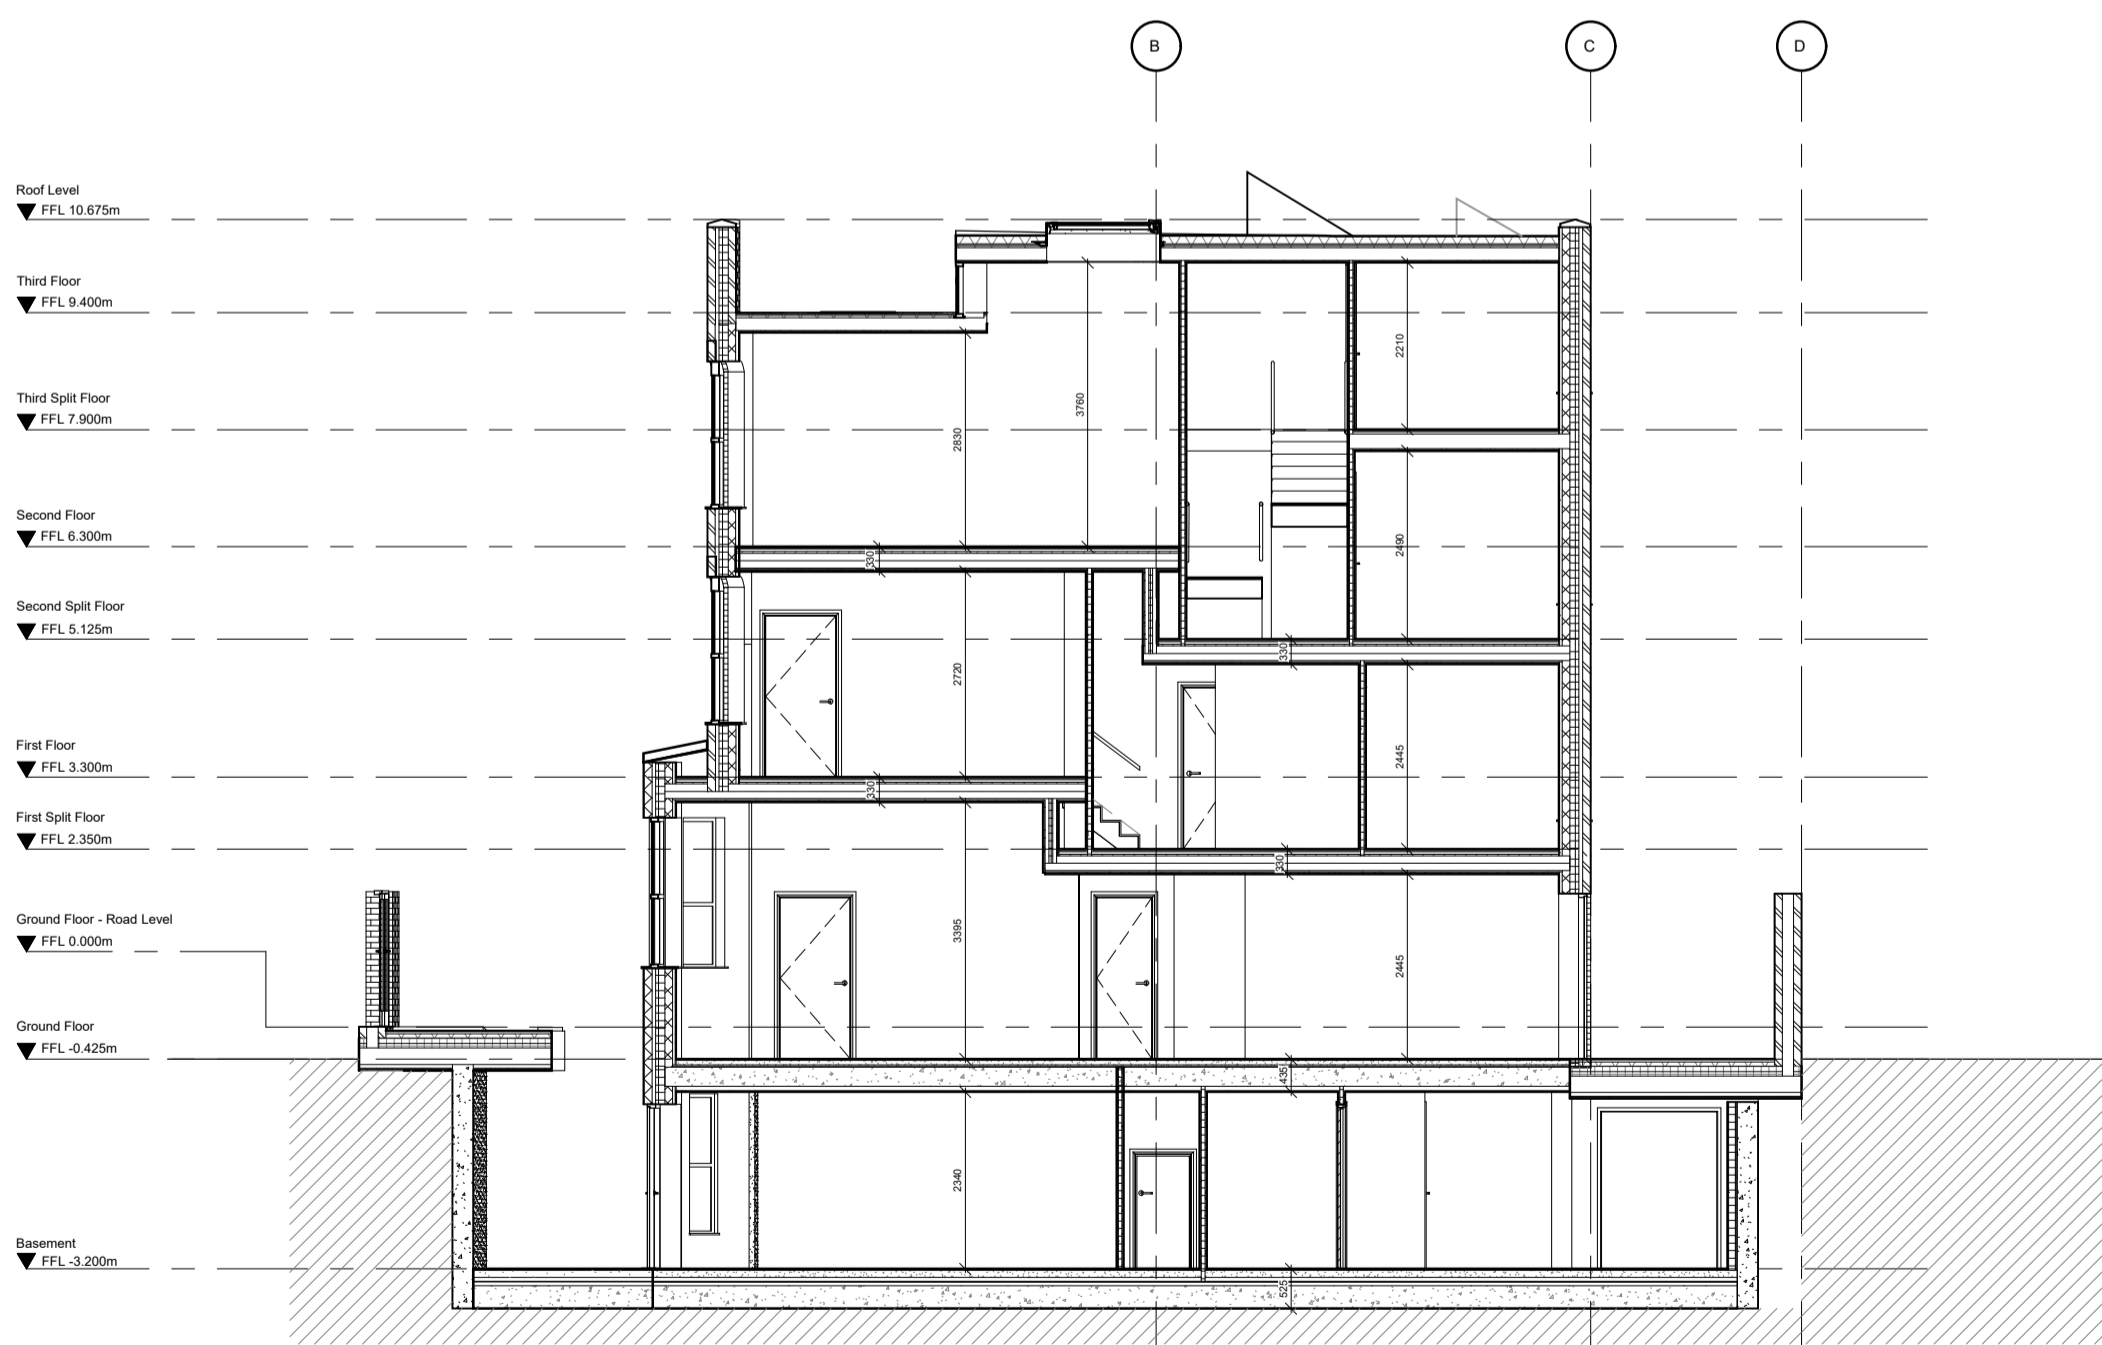

2 Section D-D  
As Approved (2022/1406/P)

P04	04.03.23	CD	Issued for Planning	AO
P03	05.05.22	YW	Add Comments	AO
P02	30.03.22	MP	Issued for Planning	GP
P01	11.03.22	YW	First Issue	MP
rev	date	by	description	chkd

J:\9013 Falkland Road\0-00 BIM\0-03 AutoCAD\Sheets\A-P\Plans\A-G2-P-GA\9013-NMA\_ComparisonDrawings.dwg

drawing status  
PLANNING SUBMISSION

Copyright of CPMG Architects Limited 2023. All rights reserved. No part of this publication may be reproduced, stored in any retrieval system or transmitted in any form or by any means without prior permission of CPMG Architects Limited. Do not scale from drawing, use figured dimensions only. All dimensions to be checked on site.  
ISO 9001: 2015 Quality Management  
BS EN 19002:2018 Information Management

job title  
FALKLAND ROAD

drawing title  
SECTION 73 DRAWINGS  
SECTION D-D



CPMG Architects Ltd  
People.Purpose.Place  
1115 968 9600  
0207 492 4800  
0121 267 4188  
enquiries@cpmg-architects.com  
www.cpmg-architects.com

drawn by	date	checked by	scale
MP	28.02.22	GP	1:100
job no.	drawing no.	revision	media
9013	CPM-01-ZZ-DR-A-7013	P04	A2