


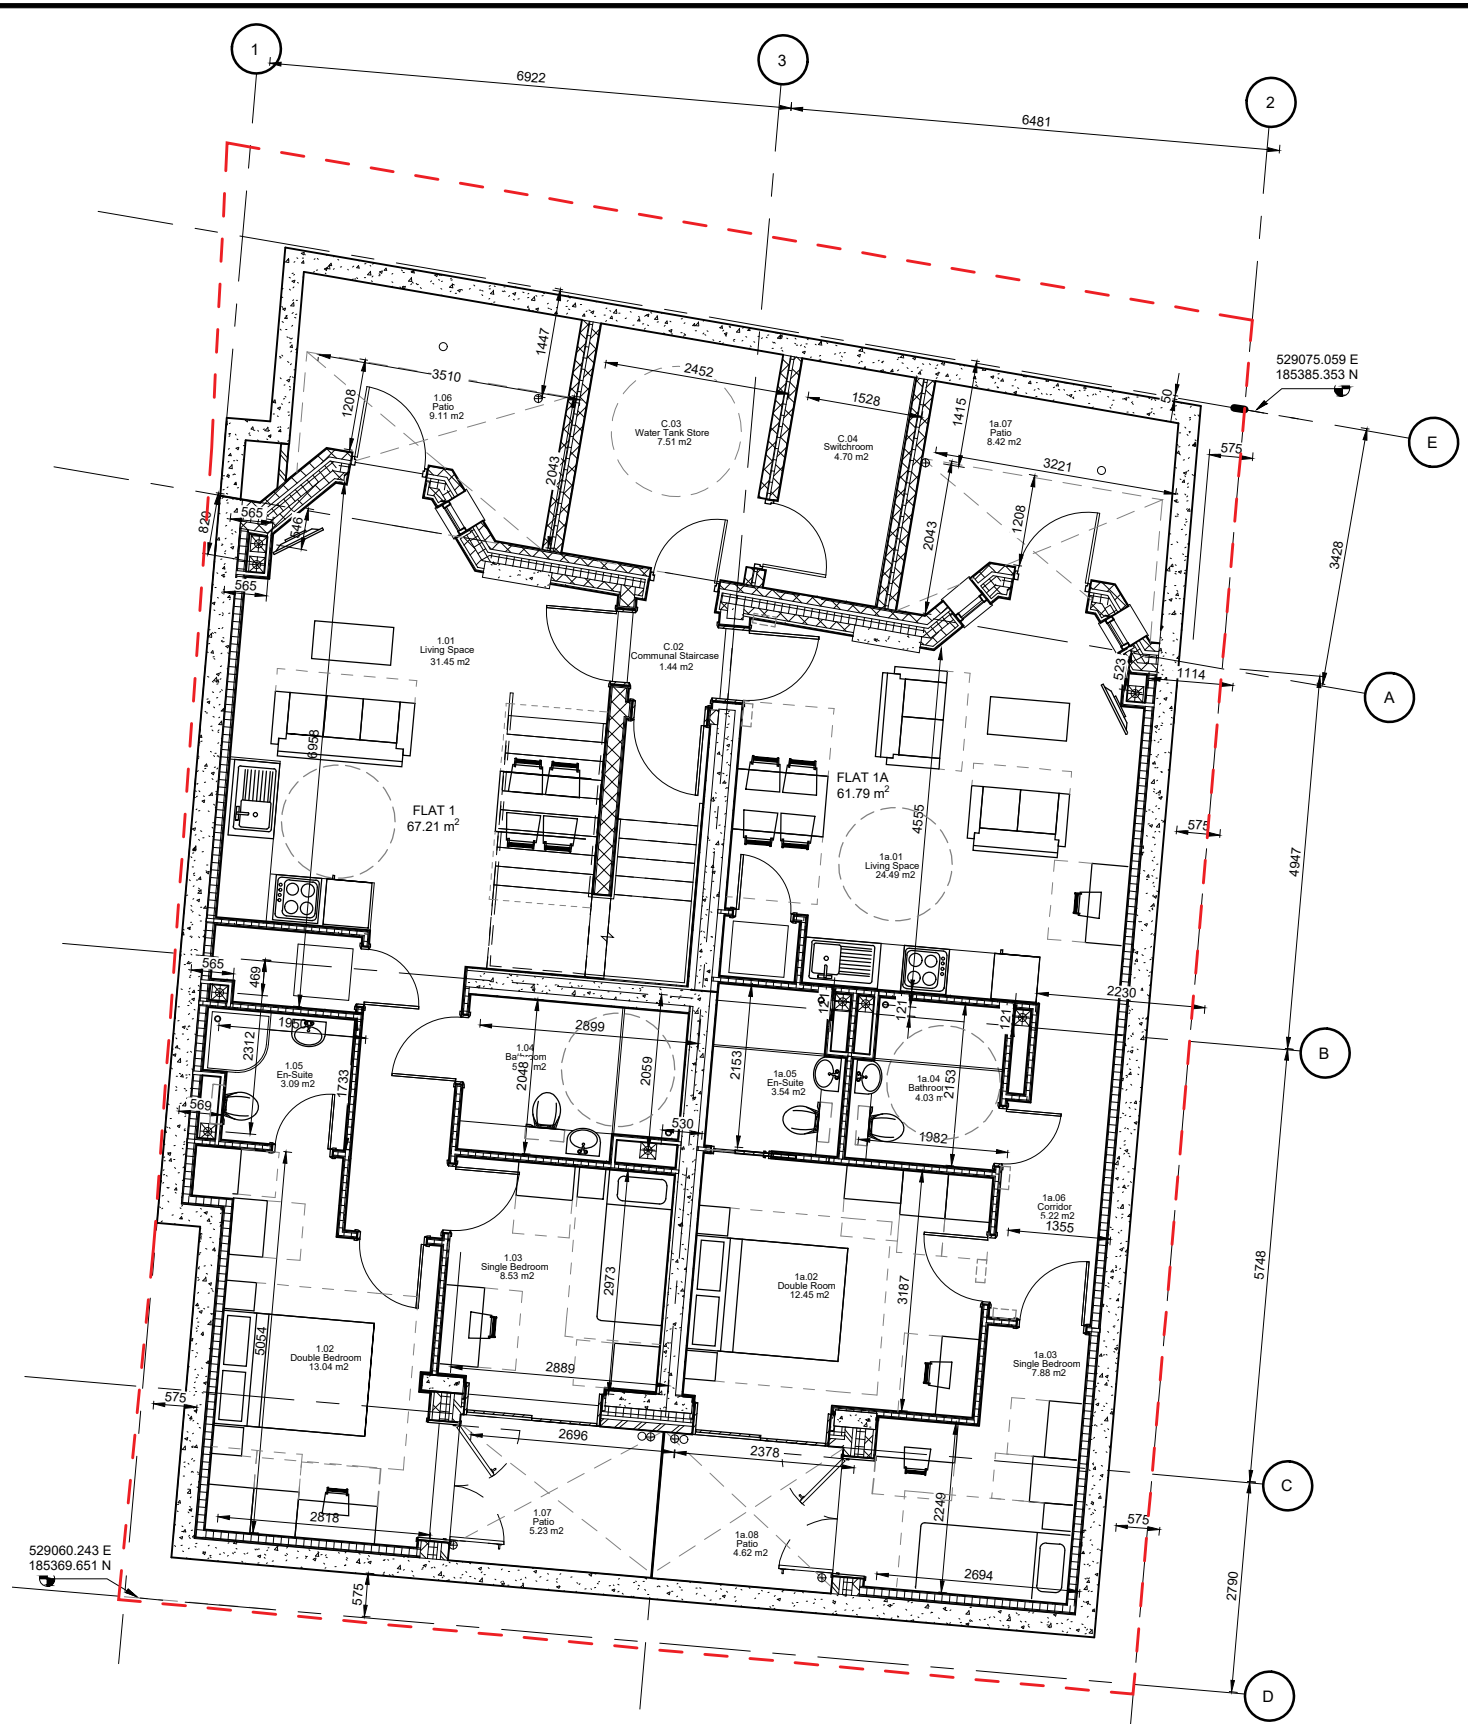

1 Basement Plan
As Proposed



2 Basement Plan
As Approved (2022/1406/P)

P03	06.03.23	CD	Issued for Planning	AO
P02	30.03.22	MP	Issued for Planning	GP
P01	11.03.22	YW	First Issue	MP
rev	date	by	description	chkd

Comments:

- Internal Lobby added.
- Living Space and the Double Bedroom have switched position.

drawing status	job title
PLANNING SUBMISSION	FALKLAND ROAD
Copyright of CPMG Architects Limited 2023. All rights reserved. No part of this publication may be reproduced, stored in any retrieval system or transmitted in any form or by any means without prior permission of CPMG Architects Limited. Do not scale from drawing, use figured dimensions only. All dimensions to be checked on site.	
ISO 9001: 2015 Quality Management BS EN 19090:2018 Information Management	ISO 14001: 2015 Environmental Management

drawing title	drawn by	date	checked by	scale
SECTION 73 DRAWINGS BASEMENT PLAN	MP	28.02.22	GP	1:100
	job no.	drawing no.	revision	media
	9013	CPM-01-B1-DR-A-7001	P03	A3

cpmg	CPMG Architects Ltd People.Purpose.Place
Nottingham 13 St. Peter's Gate, Nottingham, NG1 2JF London 31 / 35 Kirby Street, London, EC1N 8TE Birmingham Spaces, The Mailbox, Level 1, 3 Wharfedale St B1 1RD	0115 958 9500 0207 492 1805 0121 387 4188 enquiries@cpmg-architects.com www.cpmg-architects.com