

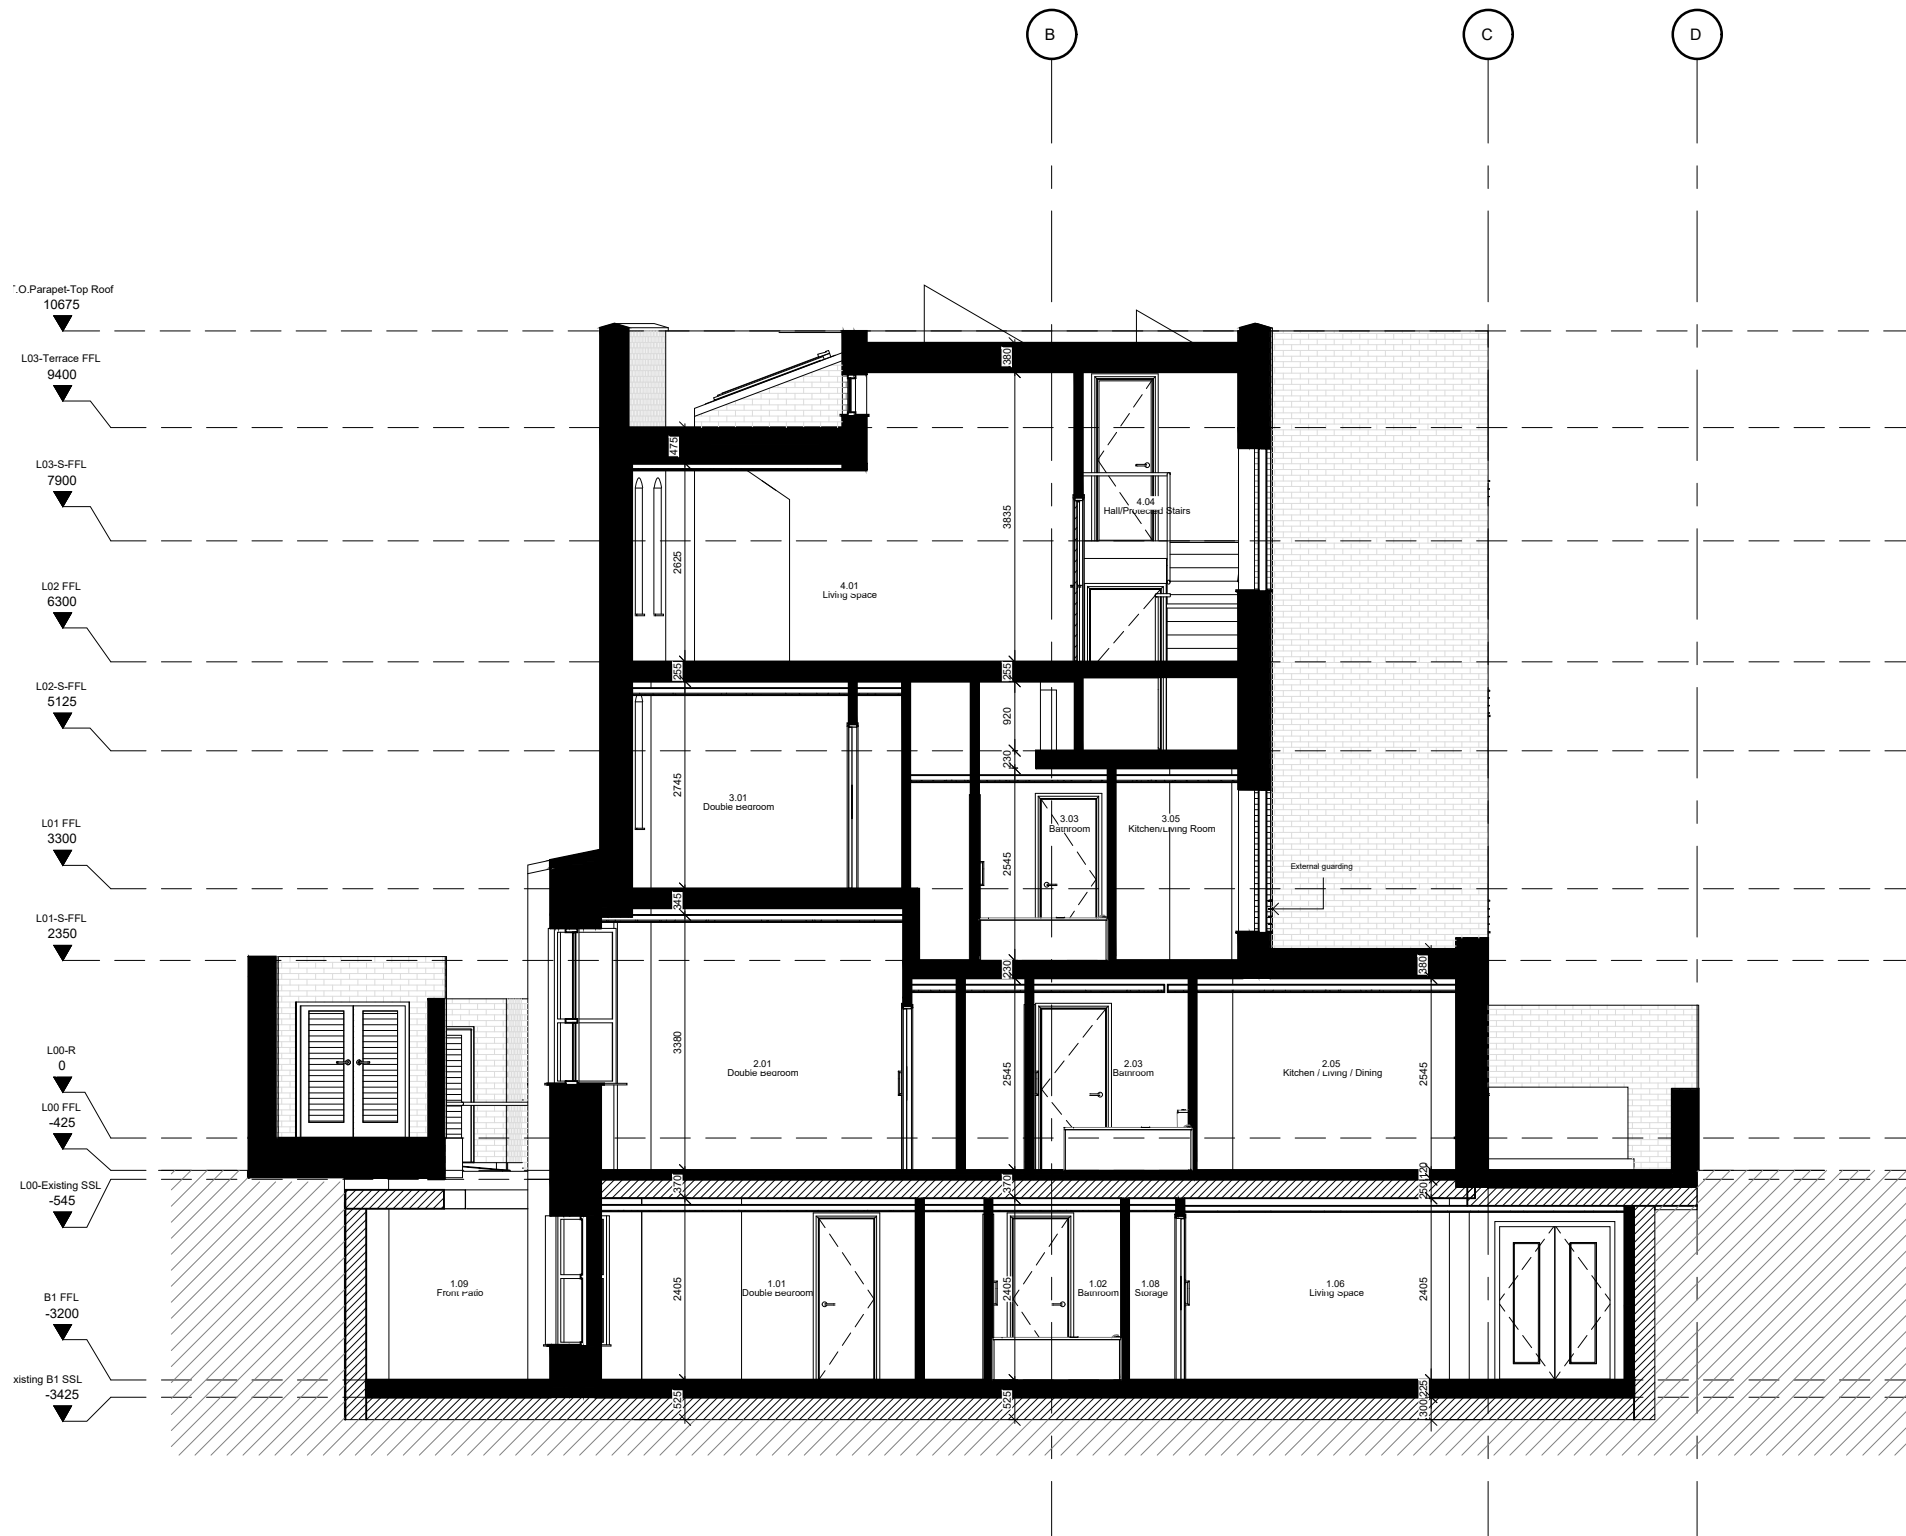


KEY PLAN

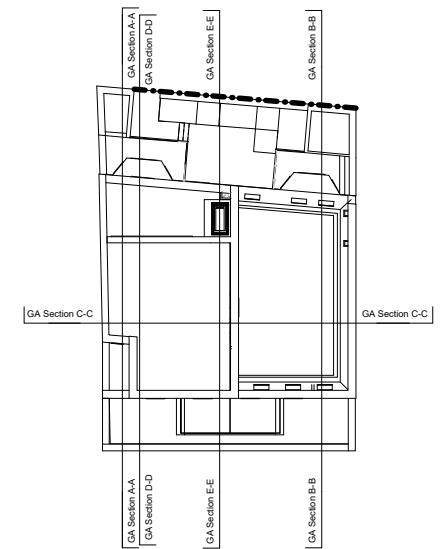

1 Section A-A
As Proposed

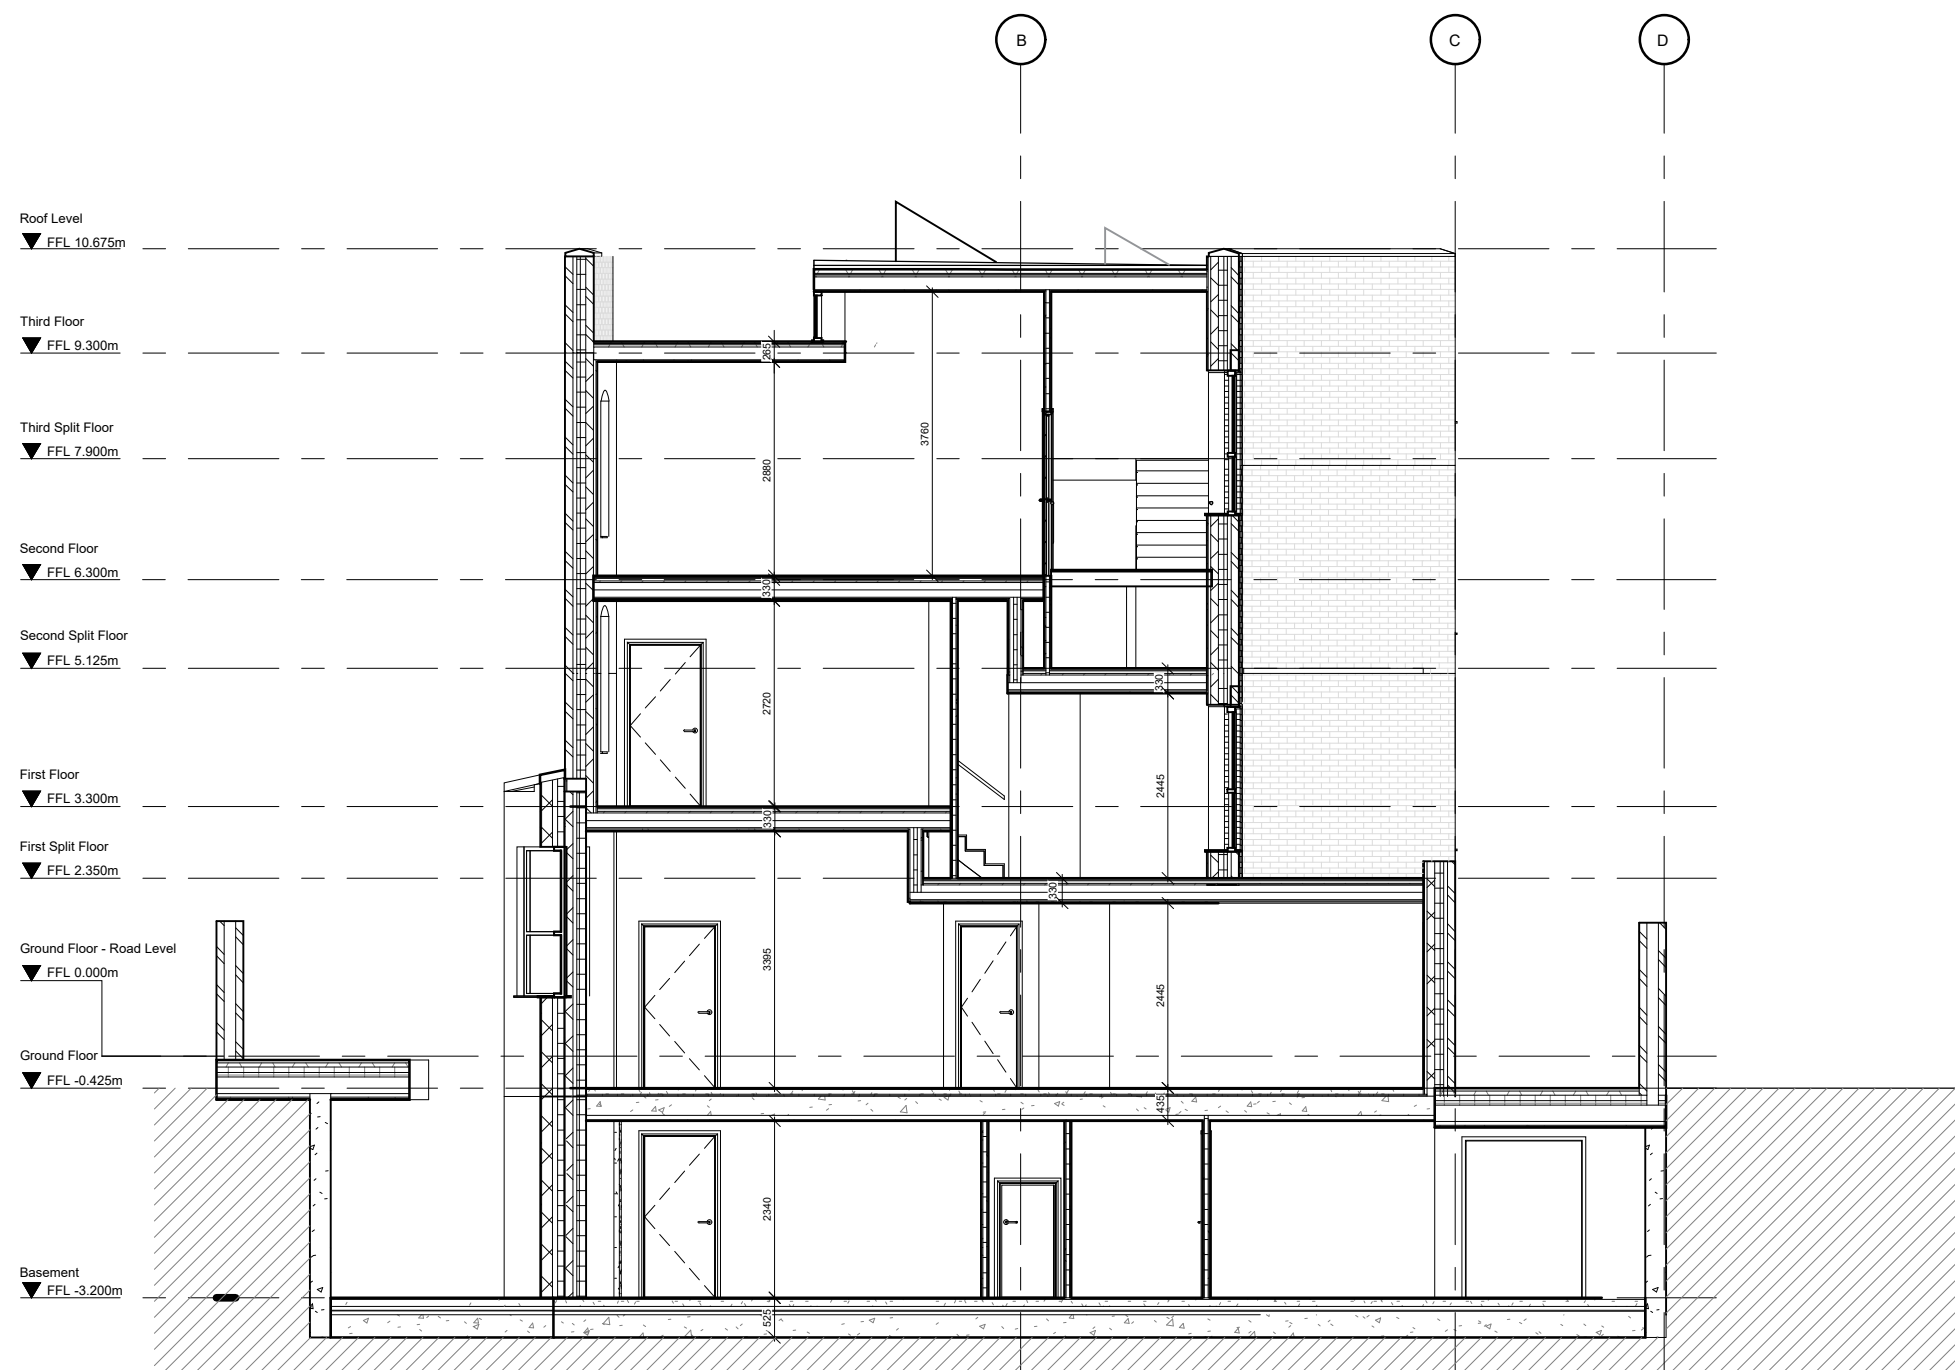

2 Section A-A
As Approved (2022/1406/P)

rev	date	by	description	chkd
P04	06.03.23	CD	Issued for Planning	AO
P03	05.05.22	YW	Add Comments	AO
P03	05.05.22	YW	Add Comments	AO
P02	30.03.22	MP	Issued for Planning	GP
P01	11.03.22	YW	First Issue	MP

drawing status
PLANNING SUBMISSION

job title
FALKLAND ROAD

Copyright of CPMG Architects Limited 2023. All rights reserved. No part of this publication may be reproduced, stored in any retrieval system or transmitted in any form or by any means without prior permission of CPMG Architects Limited. Do not scale from drawing. Use figured dimensions only. All dimensions to be checked on site.
ISO 9001: 2015 Quality Management
ISO EN 19000:2018 Information Management

drawing title
**SECTION 73 DRAWINGS
SECTION A-A**

CPMG Architects Ltd
People Purpose Place
Notttingham 13 St. Peter's Gate, Nottingham, NG1 3JF
London 31 St. Kibby Street, London, EC2N 8TE
Birmingham Spence, The Malbone, Level 1, 3 Wharfedale St. B1 1RD
enquiries@cpmg-architects.com www.cpmg-architects.com
0115 956 9000
0207 482 1805
0121 325 4108

drawn by	date	checked by	scale
MP	28.02.22	GP	1:100
job no.	drawing no.	revision	media
9013	CPM-01-ZZ-DR-A-7010	P04	A2