

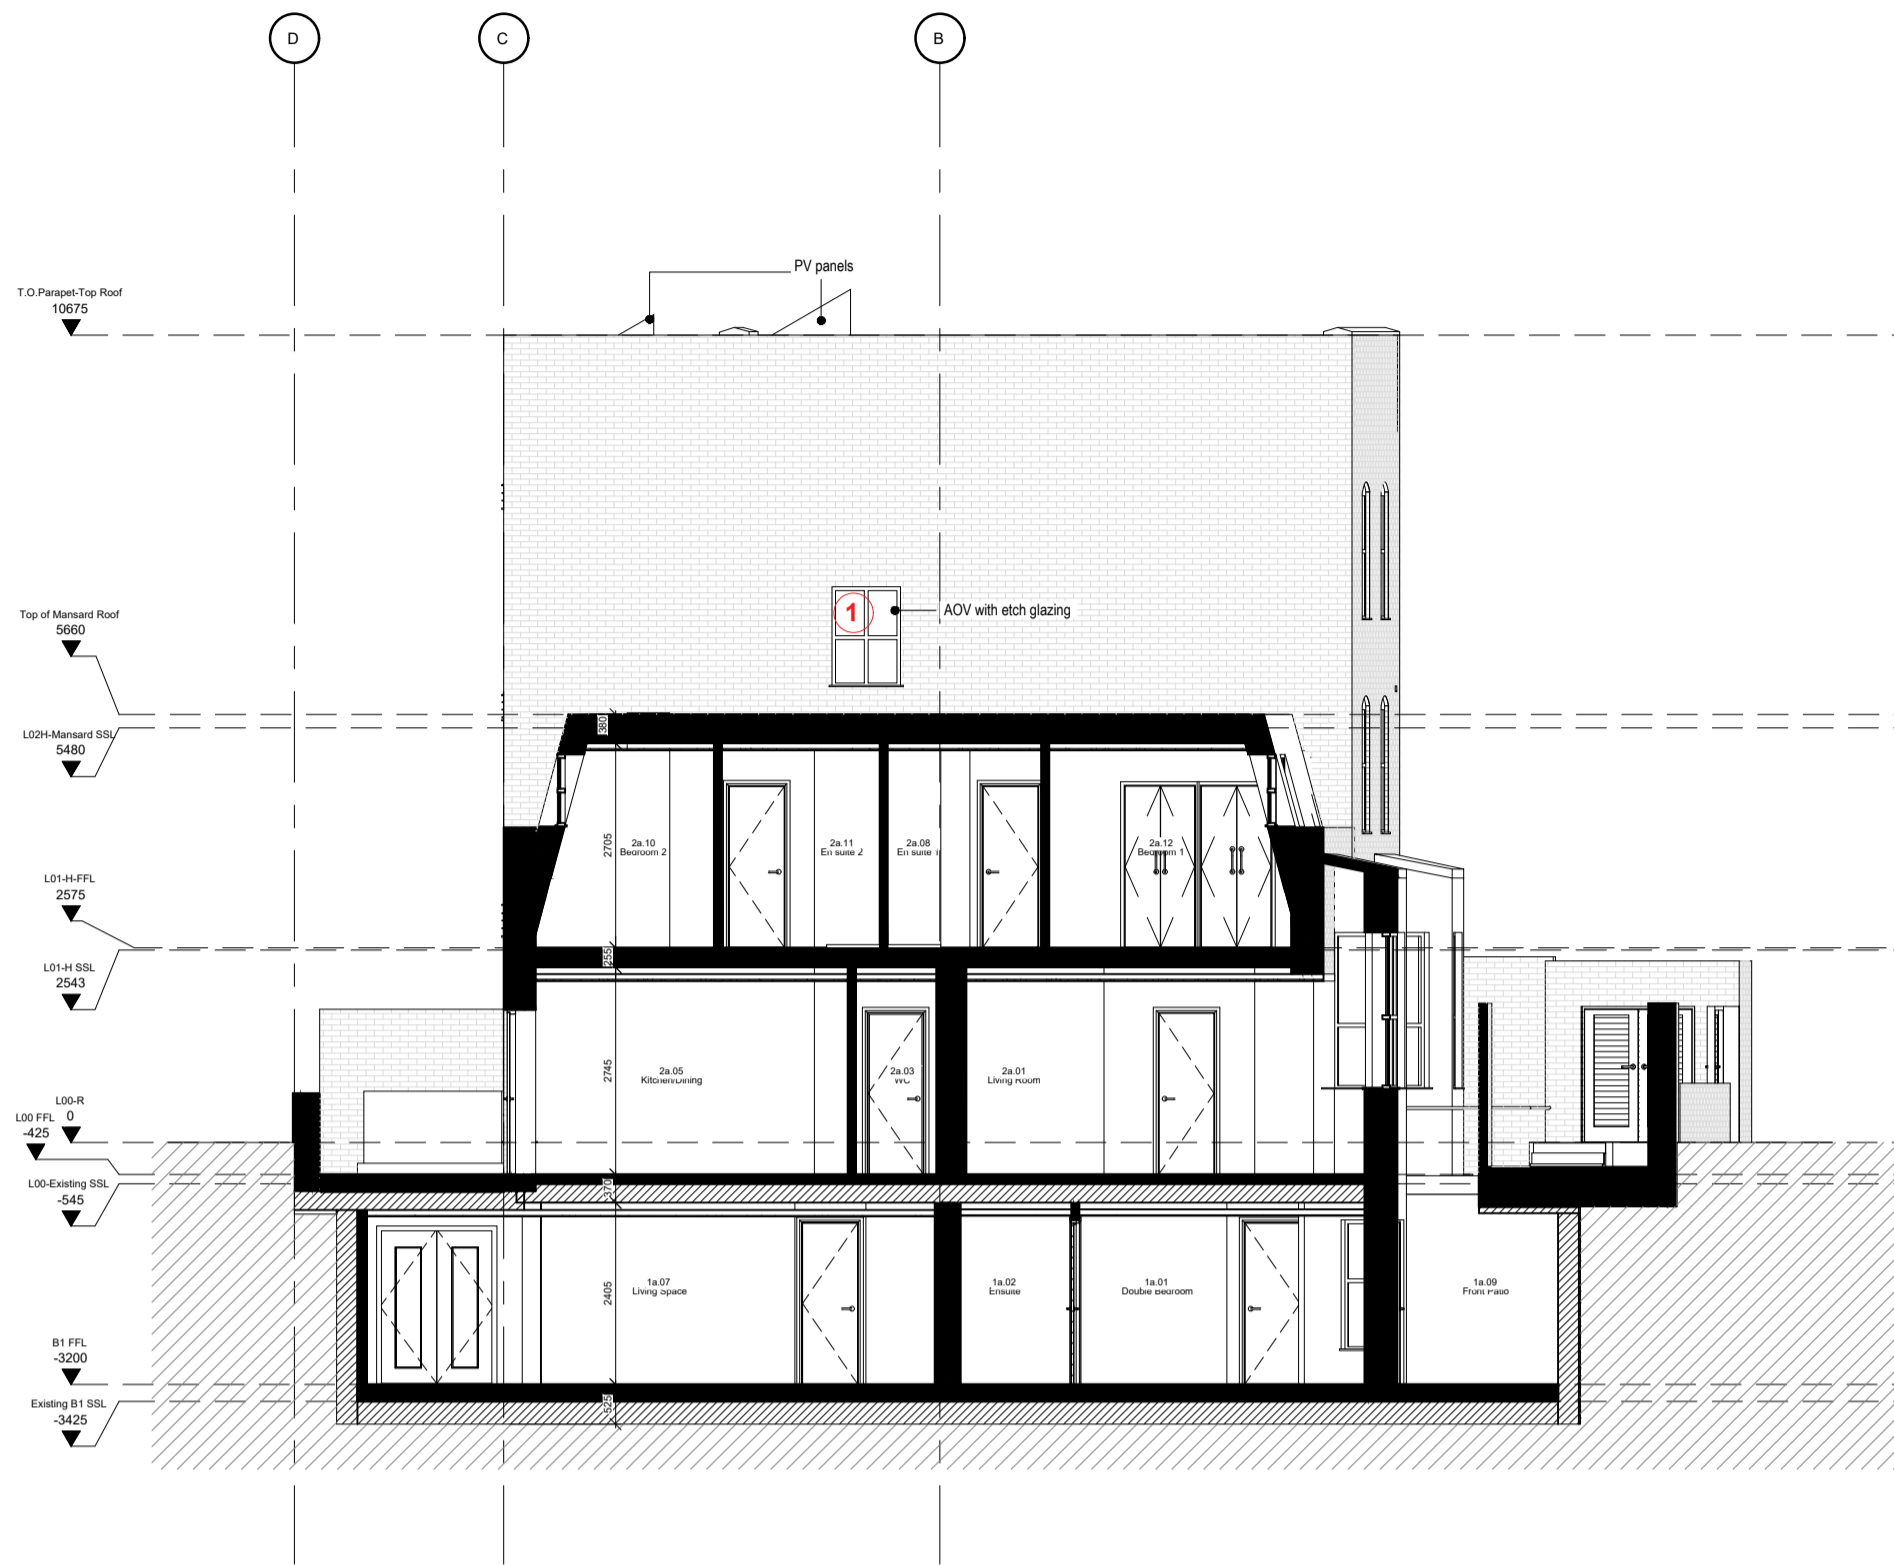


KEY PLAN

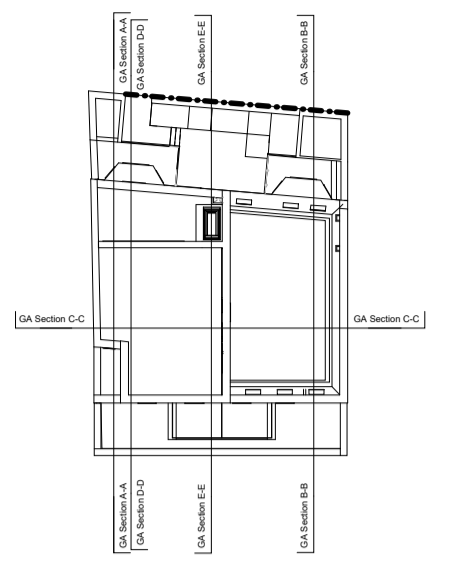

1 Section B-B  
As Proposed

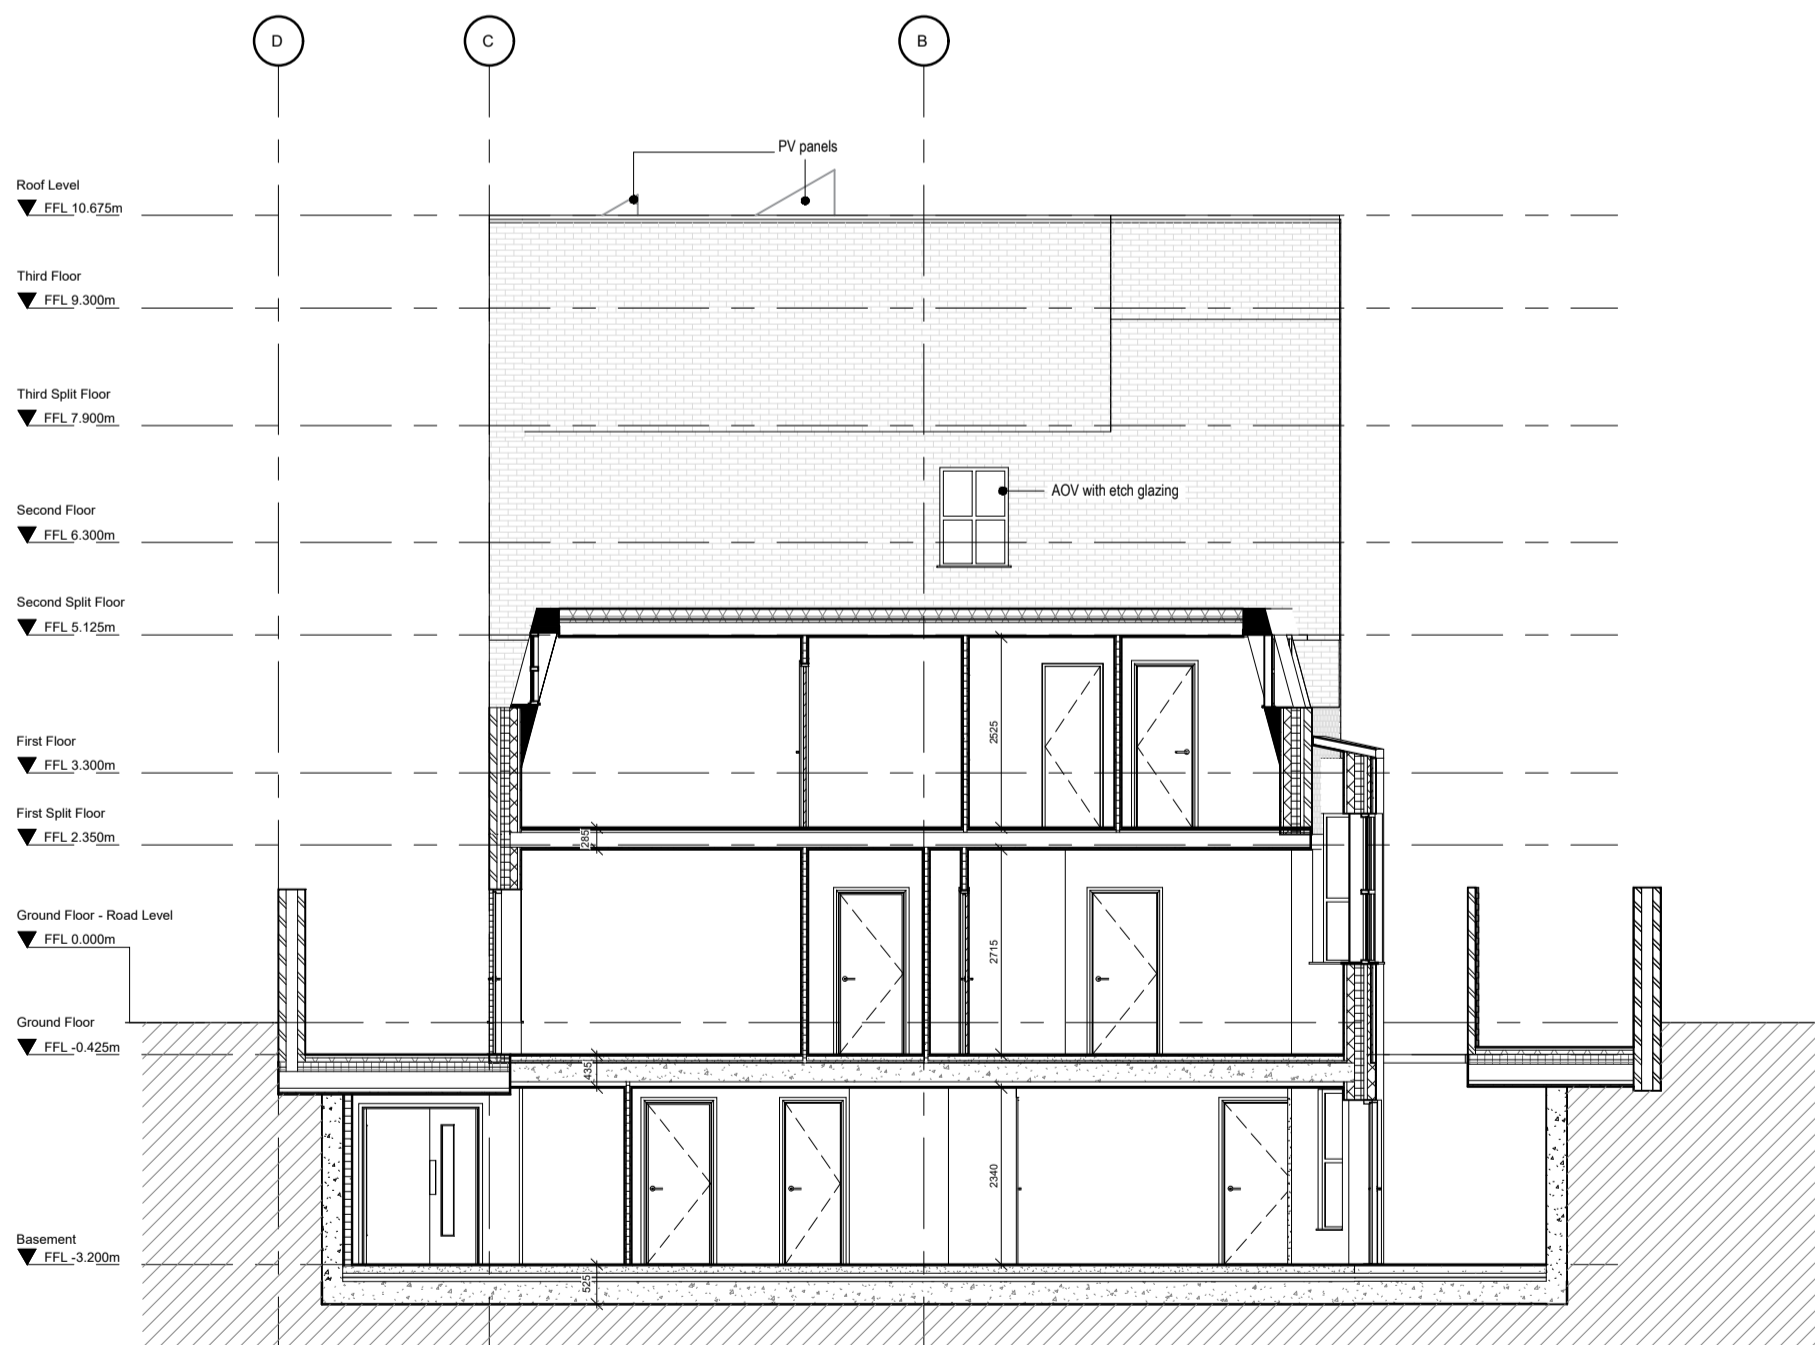

2 Section B-B  
As Approved (2022/1406/P)

Comments:  
1. Window changed position.

PLANNING SUBMISSION

FALKLAND ROAD

Copyright of CPMG Architects Limited 2023. All rights reserved. No part of this publication may be reproduced, stored in any retrieval system or transmitted in any form or by any means without prior permission of CPMG Architects Limited. Do not scale from drawing, use figured dimensions only. All dimensions to be checked on site.  
ISO 9001:2015 Quality Management  
BS EN 15026:2018 Information Management  
ISO 14001:2015 Environmental Management

drawing title  
SECTION 73 DRAWINGS  
SECTION B-B

CPMG Architects Ltd  
People. Purpose. Place.  
Nottingham 13 St. Peter's Gate, Nottingham, NG1 2JF 0115 958 9500  
London 31, 35 Kirby Street, London, EC1N 8TE 0207 482 8825  
Birmingham Spence, The Mall, Level 1, 3 Warwick St, B1 1RD 0121 387 4188  
enquiries@cpmg-architects.com www.cpmg-architects.com

drawn by	date	checked by	scale
MP	28.02.22	GP	1:100
job no.	drawing no.	revision	media
9013	CPM-01-ZZ-DR-A-7011	P04	A2

P04	06.03.23	CD	Issued for Planning	AO
P03	05.05.22	YW	Add Comments	AO
P02	30.03.22	MP	Issued for Planning	GP
P01	11.03.22	YW	First Issue	MP
rev	date	by	description	checked