



REV	Date	Description	BY
3-01	09.02.2023	Planning Application	MH
3-02	15.11.2023	Planning Variation	CB

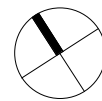

Do not scale from this drawing. All dimensions should be checked and confirmed on site before the commencement of work. All discrepancies must be reported. Subcontractors must verify all dimensions on site before making a shop drawing or commencing manufacturing. This drawing is subject to copyright. ©

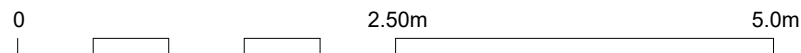

Project No. 132
 Project Stage Planning
 Rev. 3-02

twelve forty one
 twelve forty one limited
 1 Mentmore Terrace
 London E8 3PN
 t: +44. 07877261384
 +44.07848168101
 e: office@twelvefortyone.co.uk

Project 3BM
 Client Pejman Ellis
 Date 08/26/18
 Scale 1 : 50 @ A3
 Drawing No. 3BM-0151
 Title Demolition GF Plan

Drawn Author
 Checked Checker

Key:
 Note: Revision clouds colours
 ○ Denotes 'changed / Revised' information
 ○ Denotes 'On hold / In abeyance' information

PRINT IN COLOUR