




black louvred vent with integral insect mesh inset into cladding. To be between two vertical seams

Standing seam Zinc colour - Anthra-Zinc
See separate product details

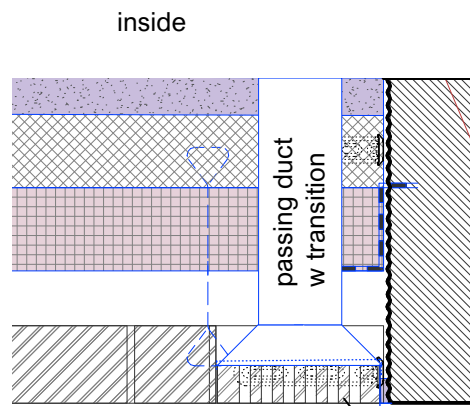

2 vent detail plan
Scale: 1:10

air brick w insect mesh duct transition sealed to rear of airbrick



terracotta air-brick built into wall
e.g Hepworth Square Hole Airbrick 215 x 140mm Buff YA14B

existing balanced flu replaced including tamper guard


projecting metal bead to provide vertical. Mortar to fill gap to existing

reconstituted stone coping



proposed brickwork (condition already released)

existing brickwork

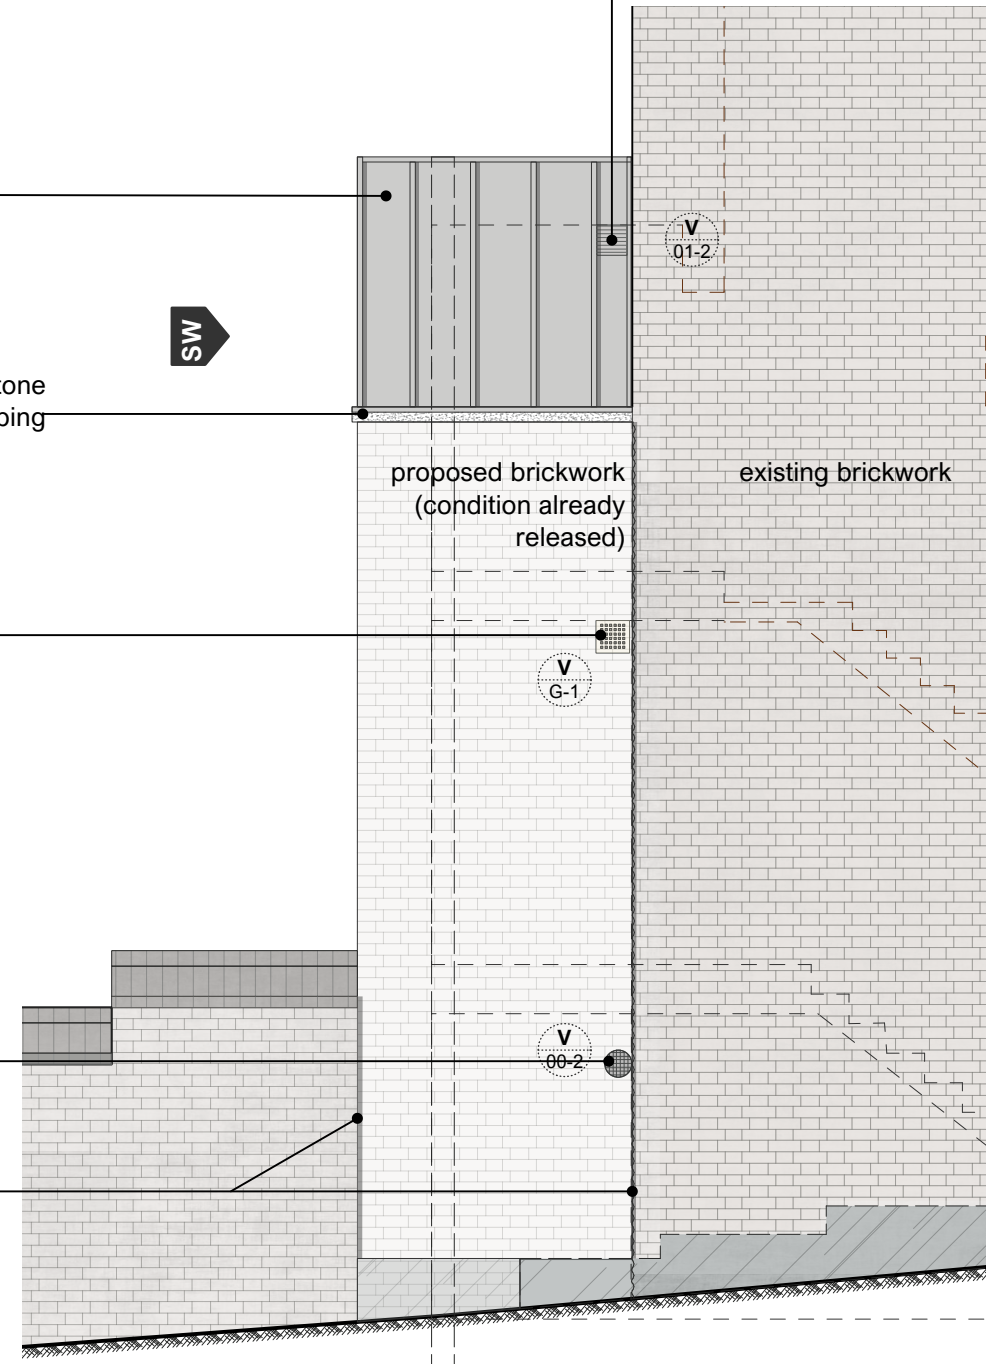

1 Gable Elevation [Part]
Scale: 1:50

Citizen Architects
www.citizenarchitects.eu | tel: 020 3865 1453

Level of Detail: Design
1st Issued: 31.03.2021
Scale: many
Size: A3

Project & Site Address:
Wildwood Residence
1 Wildwood Terrace, London, UK, NW3
7HT
Client:
A&M

Sheet Title:
Gable Elevation [part] Details

Proposed

Project No:	Locator:	Type:	Number:	Rev:
057WT	P	SK	CR2	