


# EXISTING WINDOW TO BE REPLACED WITH SLIMLINE DOUBLE GLAZING

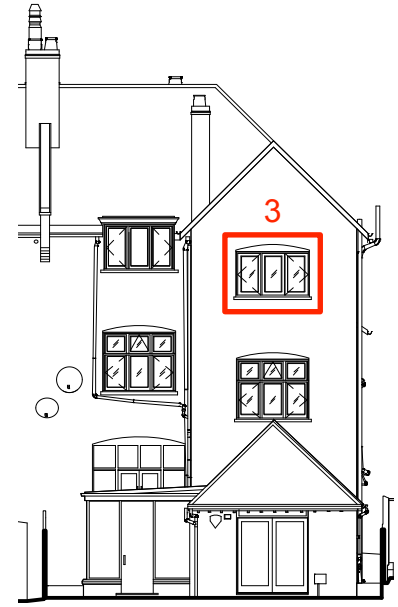


Window no. 3 - EXISTING



Window no. 3 - EXISTING


**KEY**

Existing timber elements.

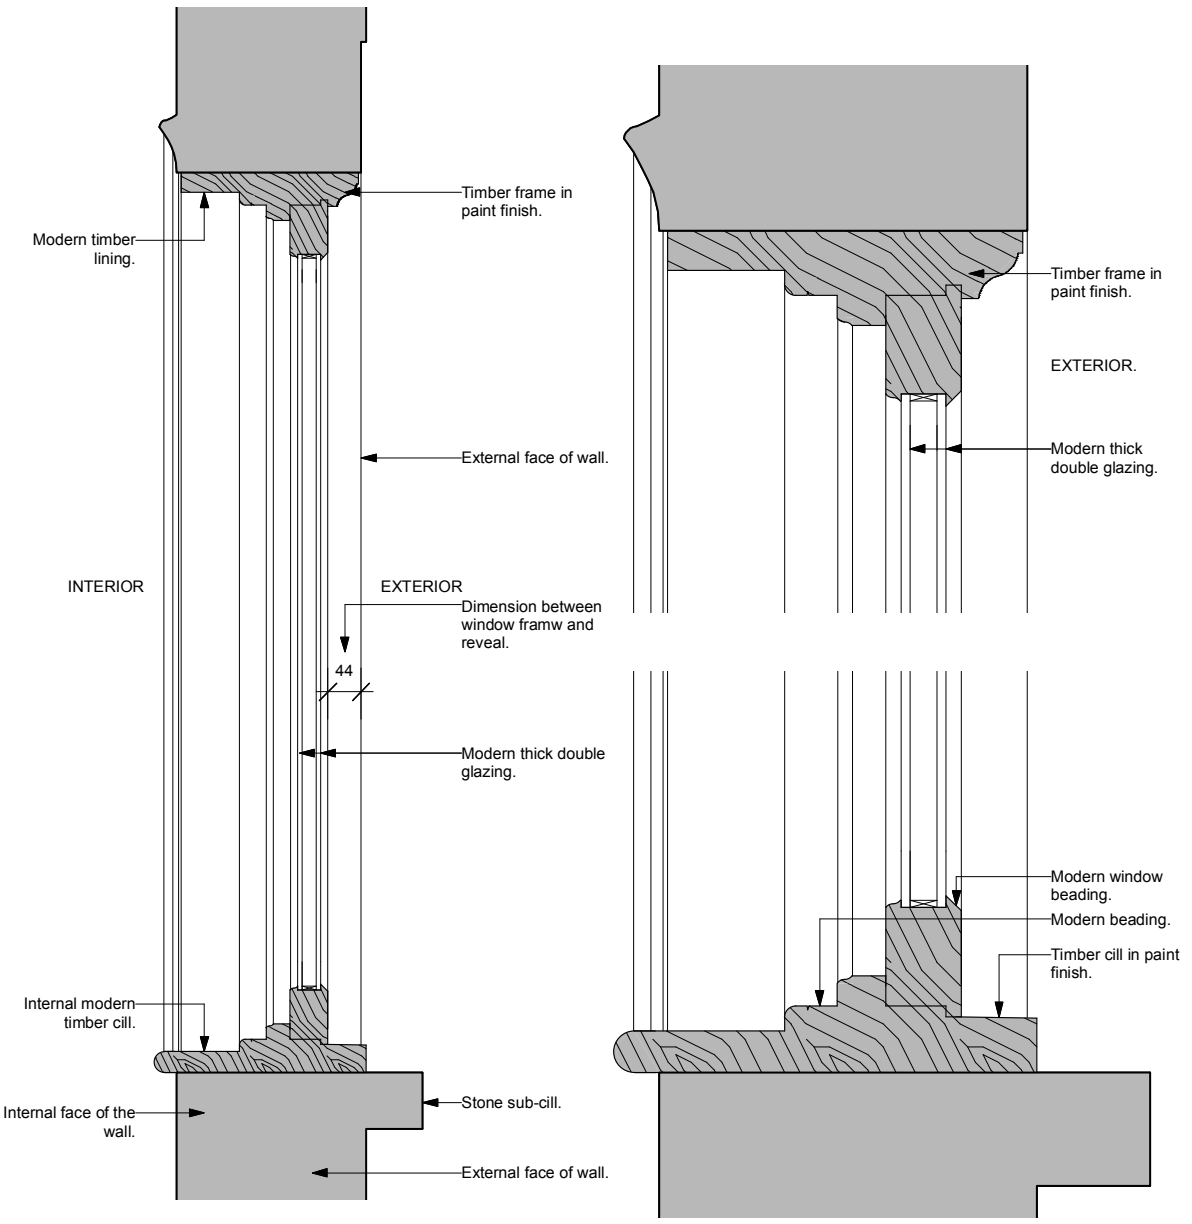

1 EXISTING SECTION  
Scale 1:10 @ A3

2 EXISTING DETAILED SECTION  
Scale 1:5 @ A3

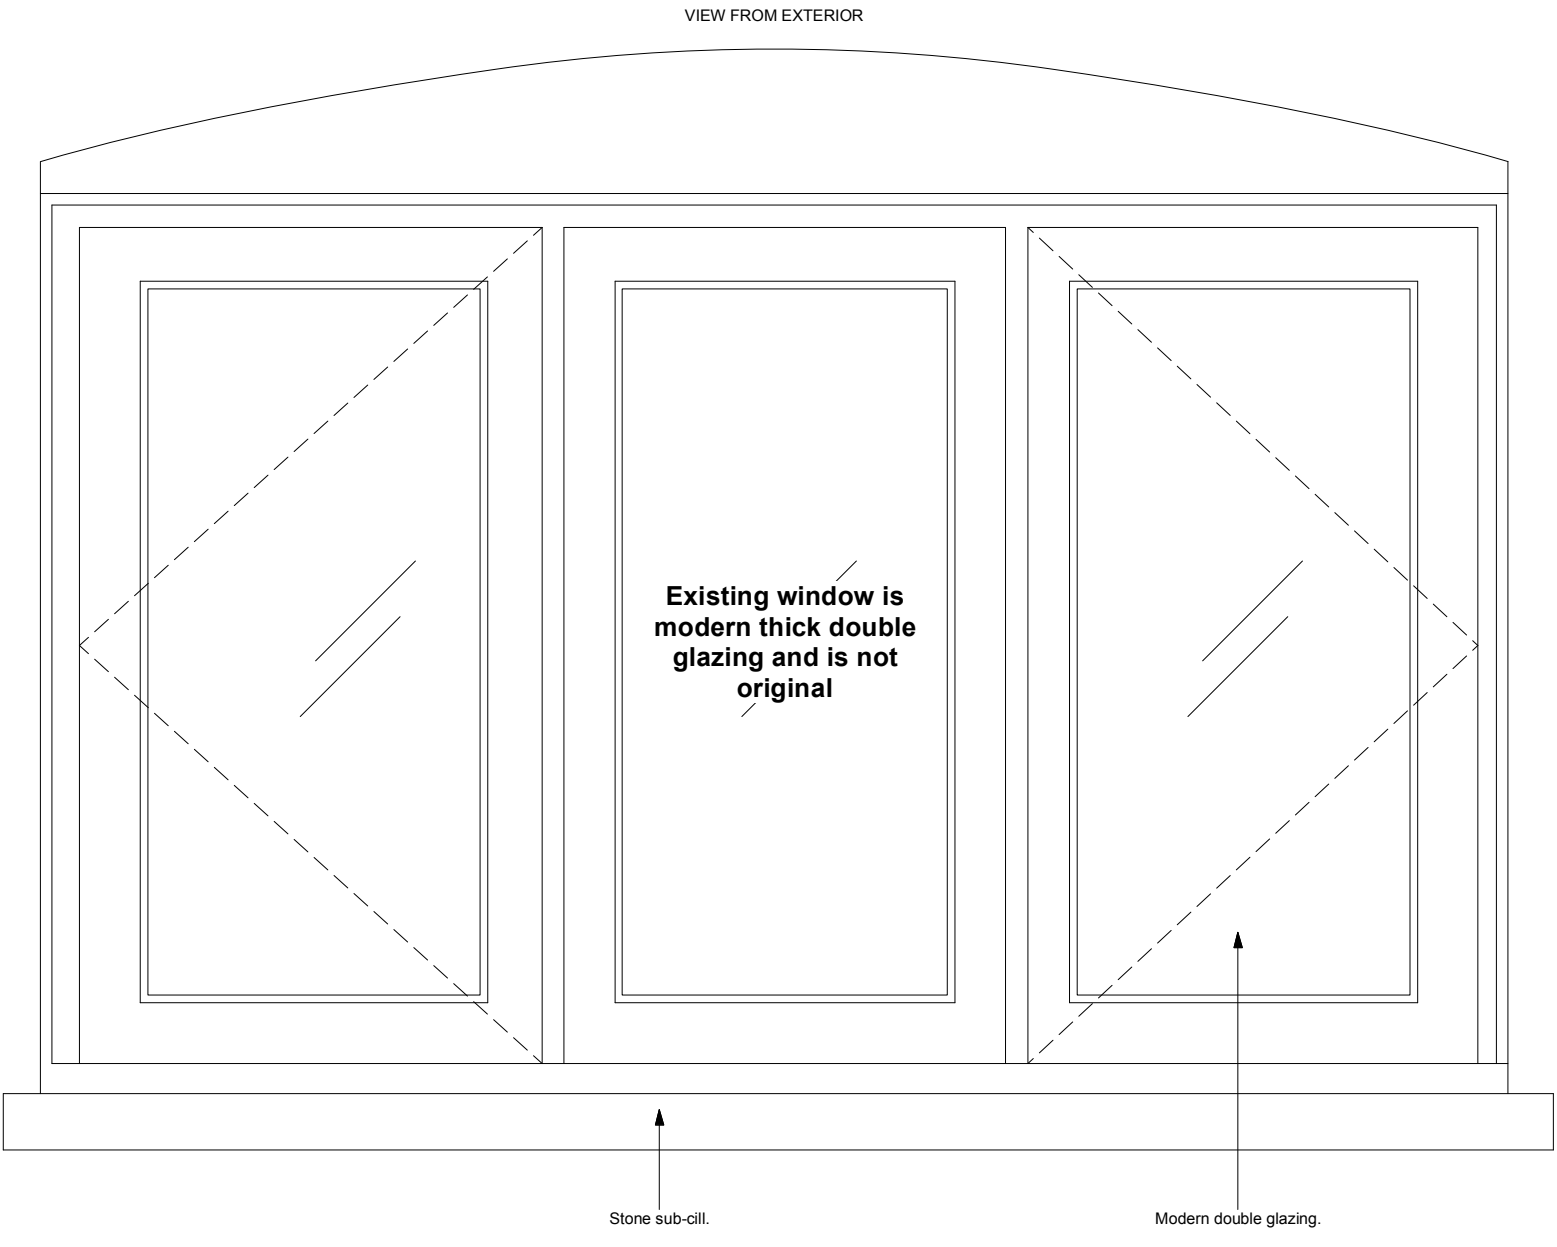

3 EXISTING ELEVATION  
Scale 1:10 @ A3

# Window no. 3 - EXISTING

P2	14.11.23	Issued for Planning P2
rev	date	note
do not scale drawing		copyright tff architects ltd

**PLANNING**

250 Kennington Lane  
London SE11 5RD  
T 020 7091 9800  
office@tffa.co.uk

project  
25 OAKHILL AVENUE  
LONDON NW3 7RD

drawing  
EXISTING WINDOW NO. 3

scale	Varies @ A3	desig no	253/142
issue date	14.11.23	rev	P2