

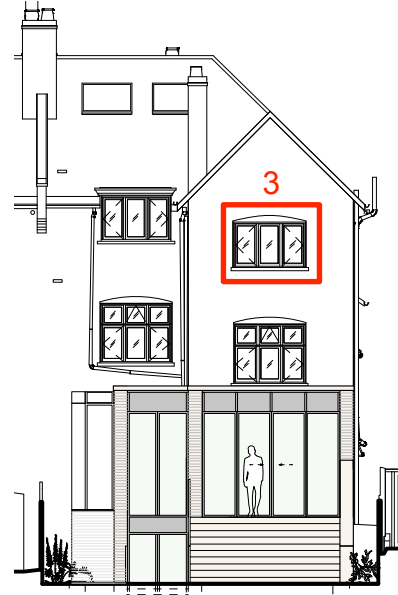


# PROPOSED SLIMLINE DOUBLE GLAZING

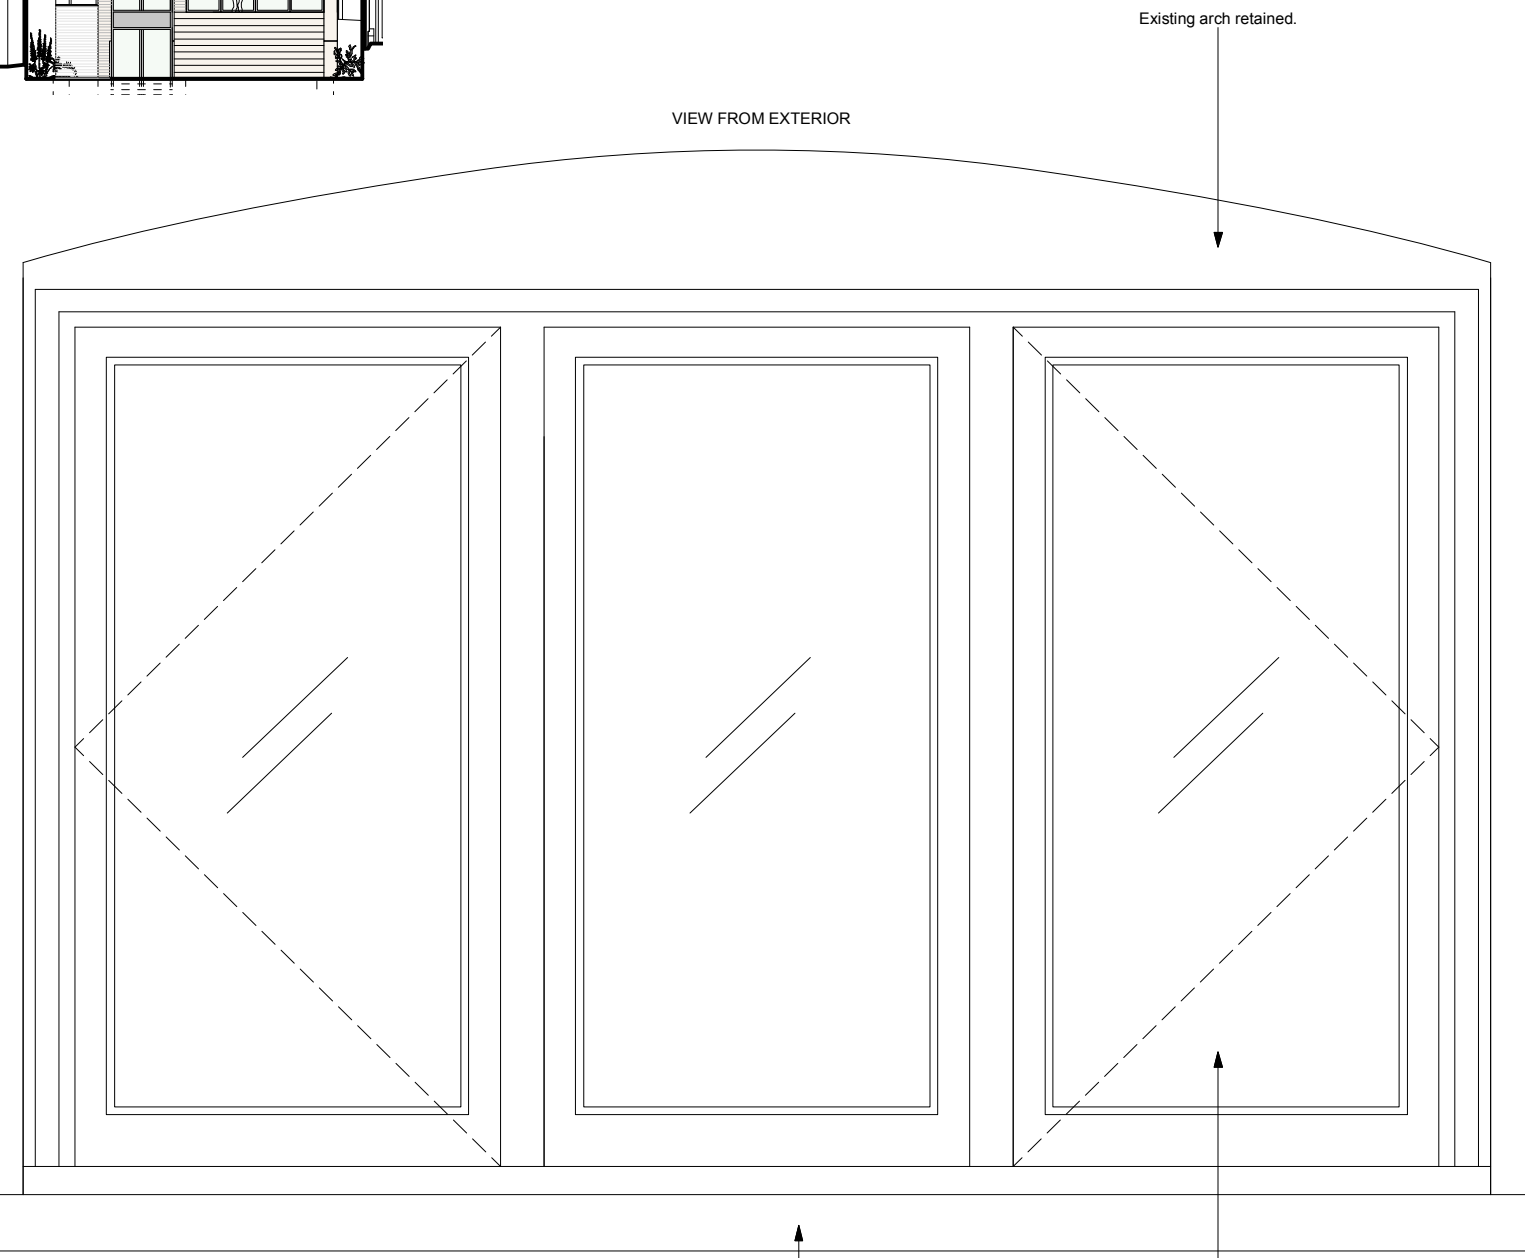

**KEY**

- Existing timber elements.
- Replacement timber elements.

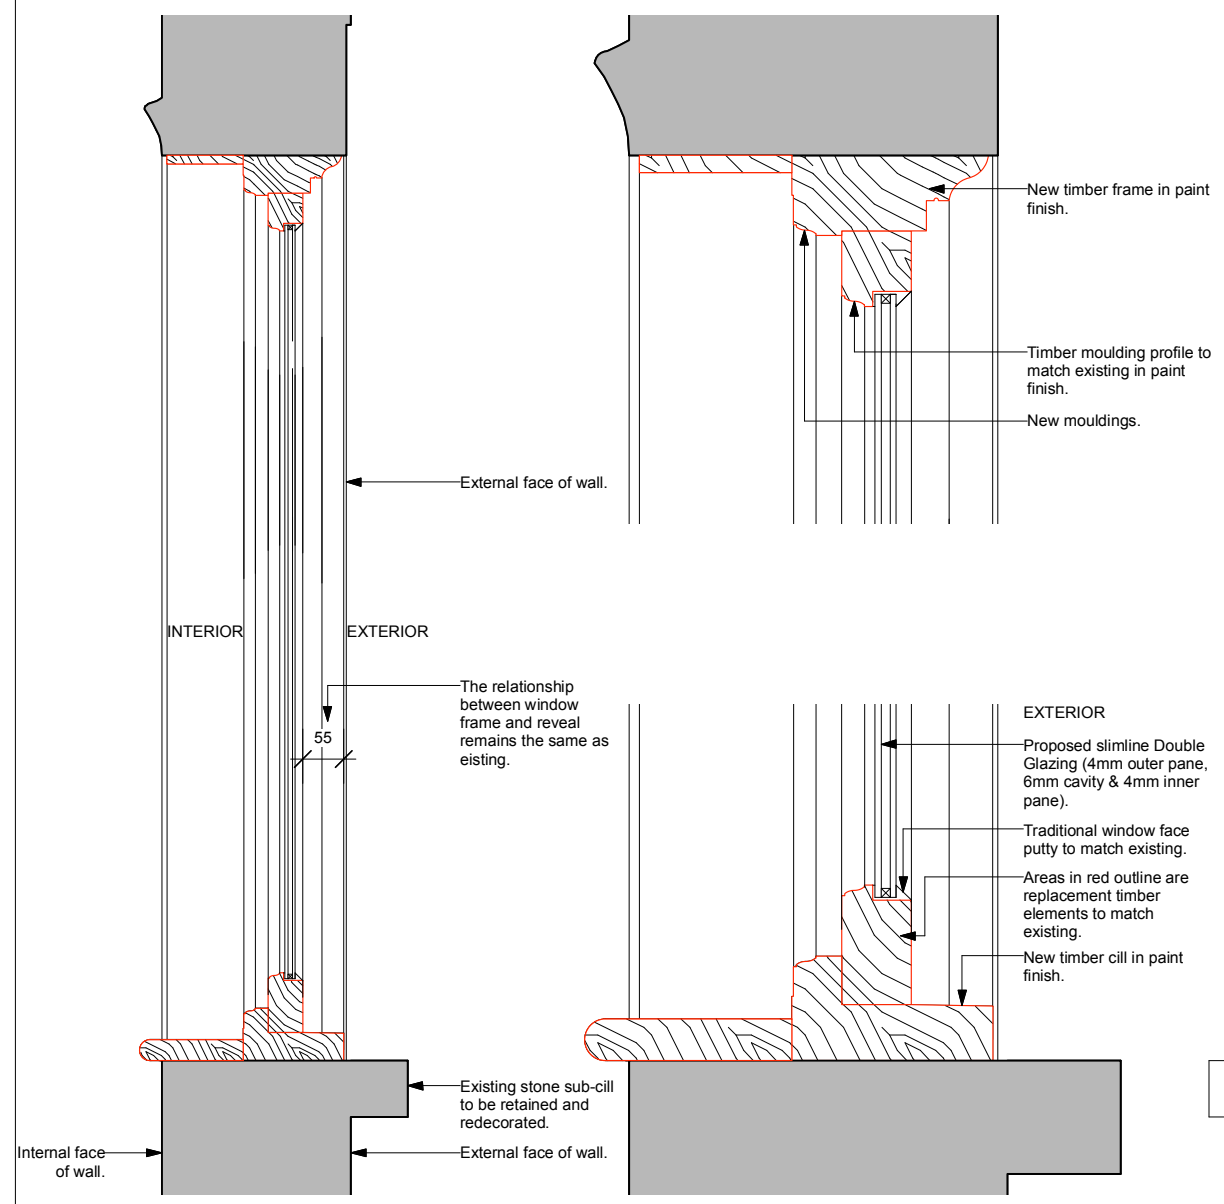

1 PROPOSED SECTION  
Scale 1:10 @ A3

2 PROPOSED DETAILED SECTION  
Scale 1:5 @ A3

3 PROPOSED ELEVATION  
Scale 1:10 @ A3

## Window no. 3 - PROPOSED

P2	14.11.23	Issued for Planning P2
rev	date	note
do not scale drawing		copyright tff architects ltd

**PLANNING**

**TFF**  
ARCHITECTS

250 Kennington Lane T 020 7091 9800  
London SE11 5RD office@tffa.co.uk

project  
25 OAKHILL AVENUE  
LONDON NW3 7RD

drawing  
PROPOSED WINDOW NO.3

scale	Varies @ A3	desig no	253/145
issue date	14.11.23	rev	P2