





Window TYPE A - EXISTING

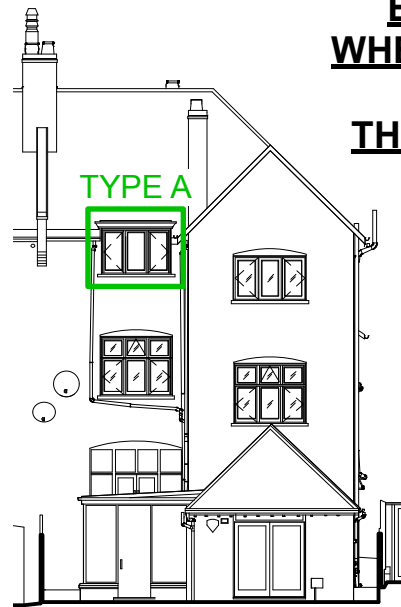

**EXISTING WINDOWS
WHERE GLAZING IS TO BE
REPLACED WITH
THERMALLY INSULATED
SINGLE GLAZING**

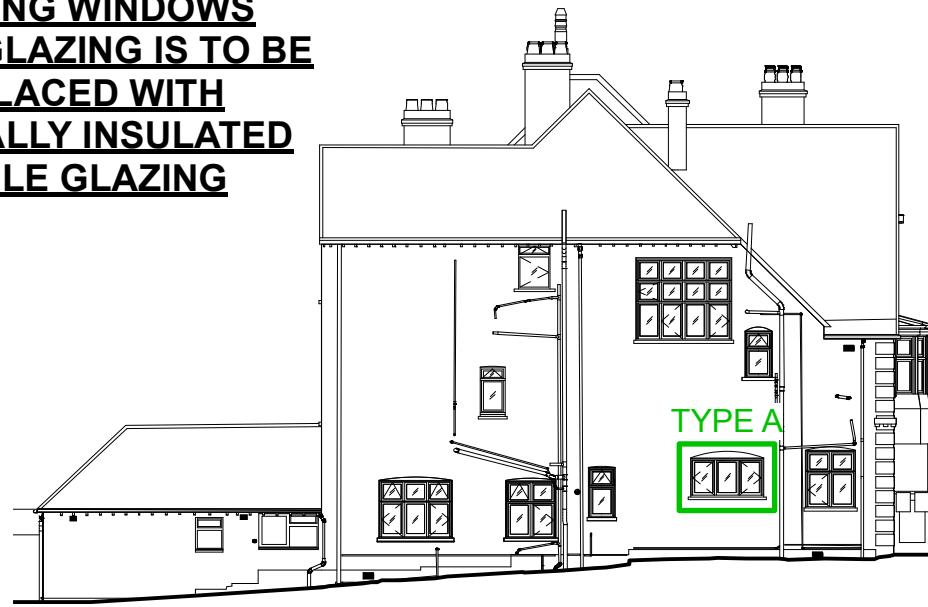


VIEW FROM EXTERIOR



Window TYPE A - EXISTING


KEY

Existing timber elements.

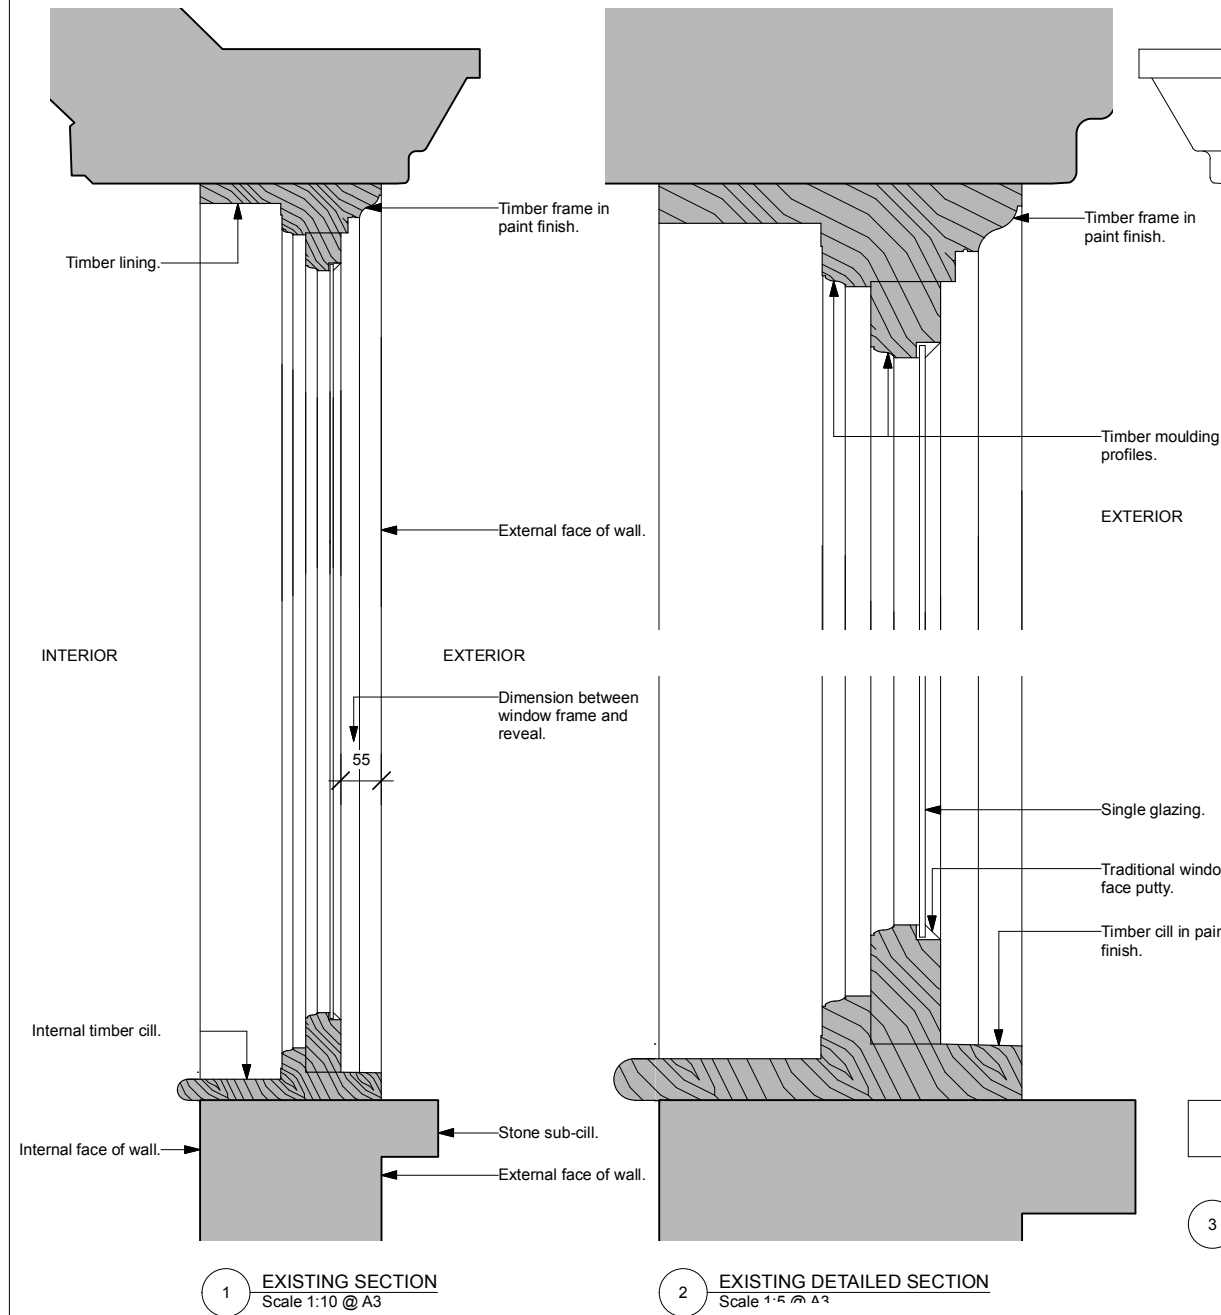

1 EXISTING SECTION
Scale 1:10 @ A3

2 EXISTING DETAILED SECTION
Scale 1:5 @ A3

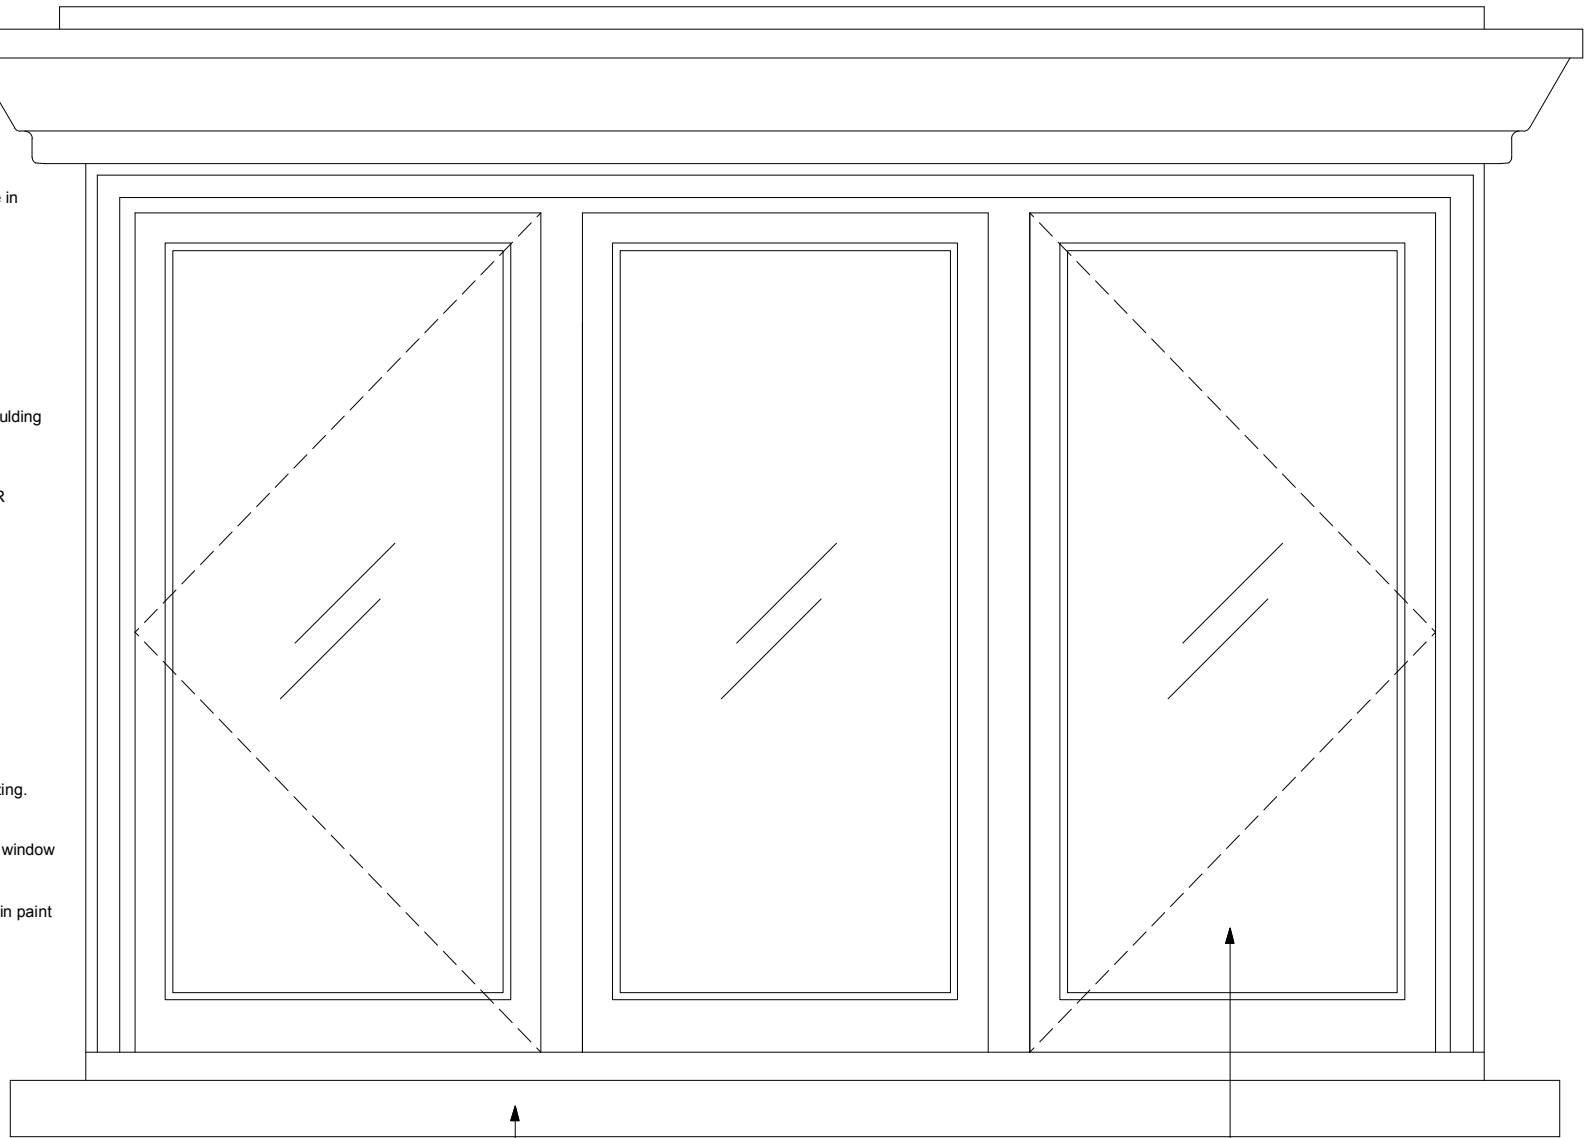

3 EXISTING ELEVATION
Scale 1:10 @ A3

Stone sub-cil.

Single glazing

Window TYPE A - EXISTING

rev	date	note
P2	14.11.23	Issued for Planning P2
do not scale drawing		copyright tff architects ltd

PLANNING



250 Kennington Lane
London SE11 5RD
T 020 7091 9800
office@tffa.co.uk

project
25 OAKHILL AVENUE
LONDON NW3 7RD

drawing
EXISTING WINDOW
TYPE A

scale	draw no
Varies @ A3	253/150
issue date	rev
14.11.23	P2