



UNDERPINNING PLAN

SCALE: 1:30

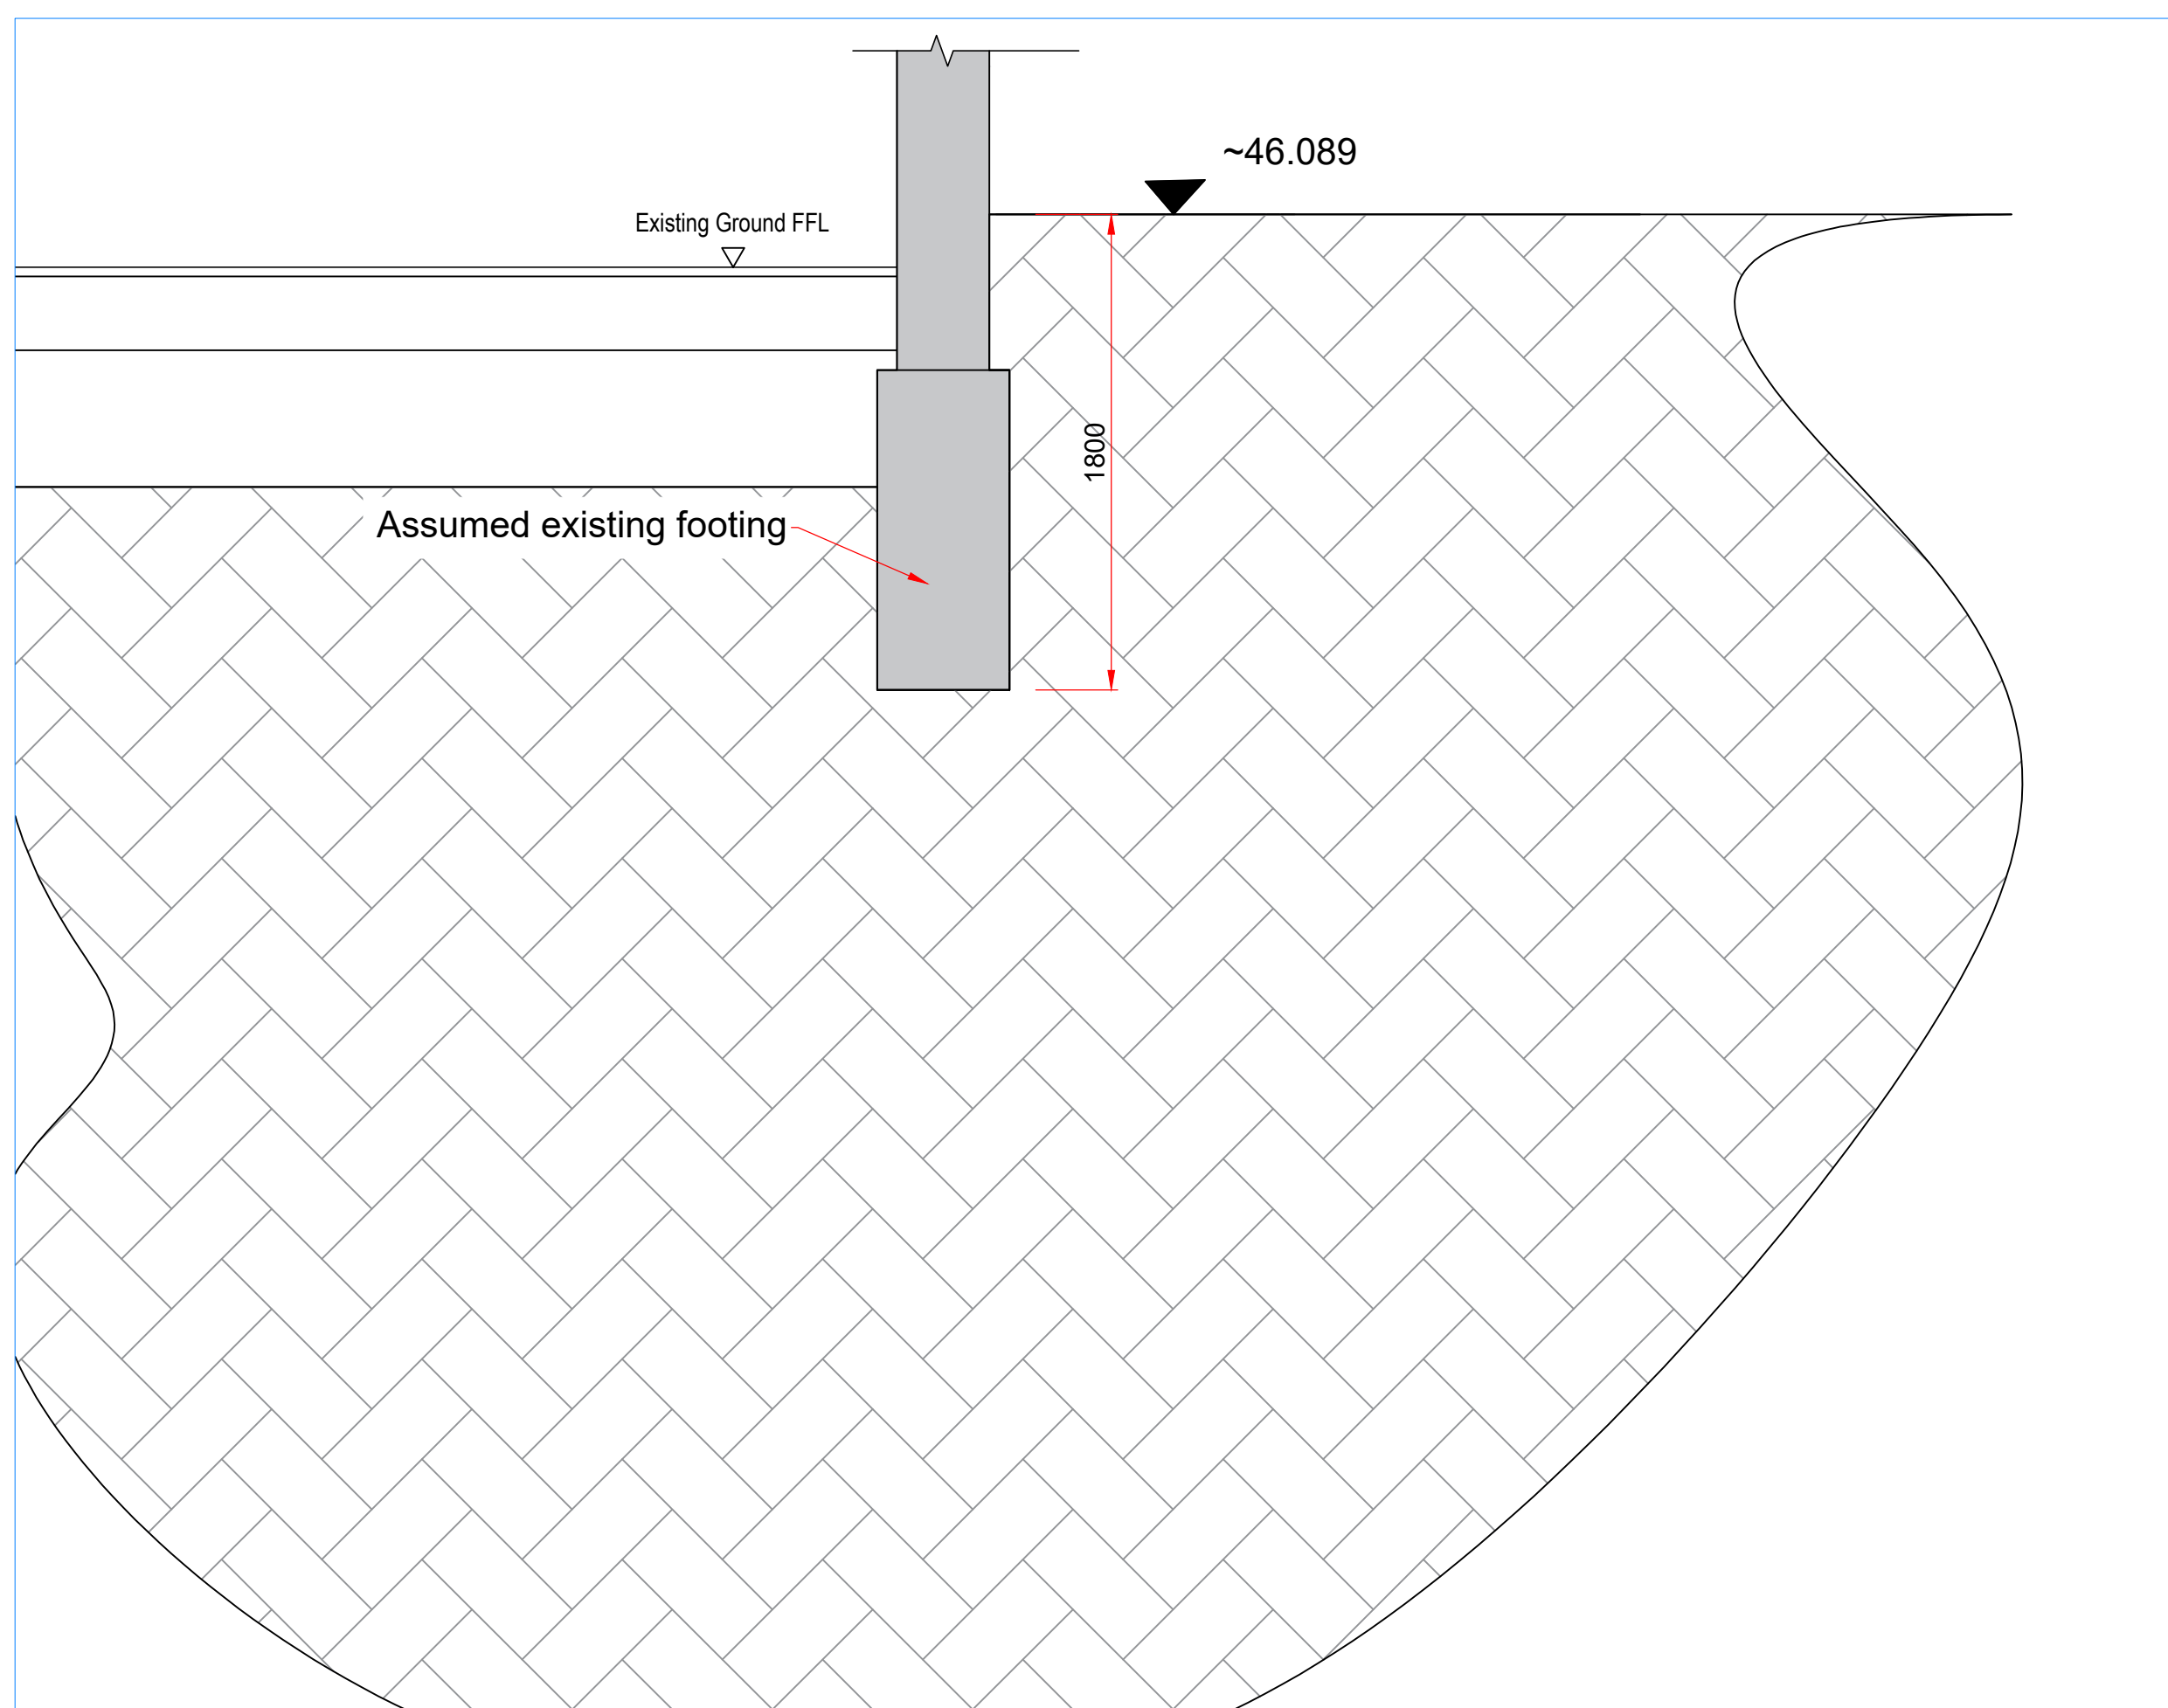


SEQUENCE 0

SCALE: 1:25

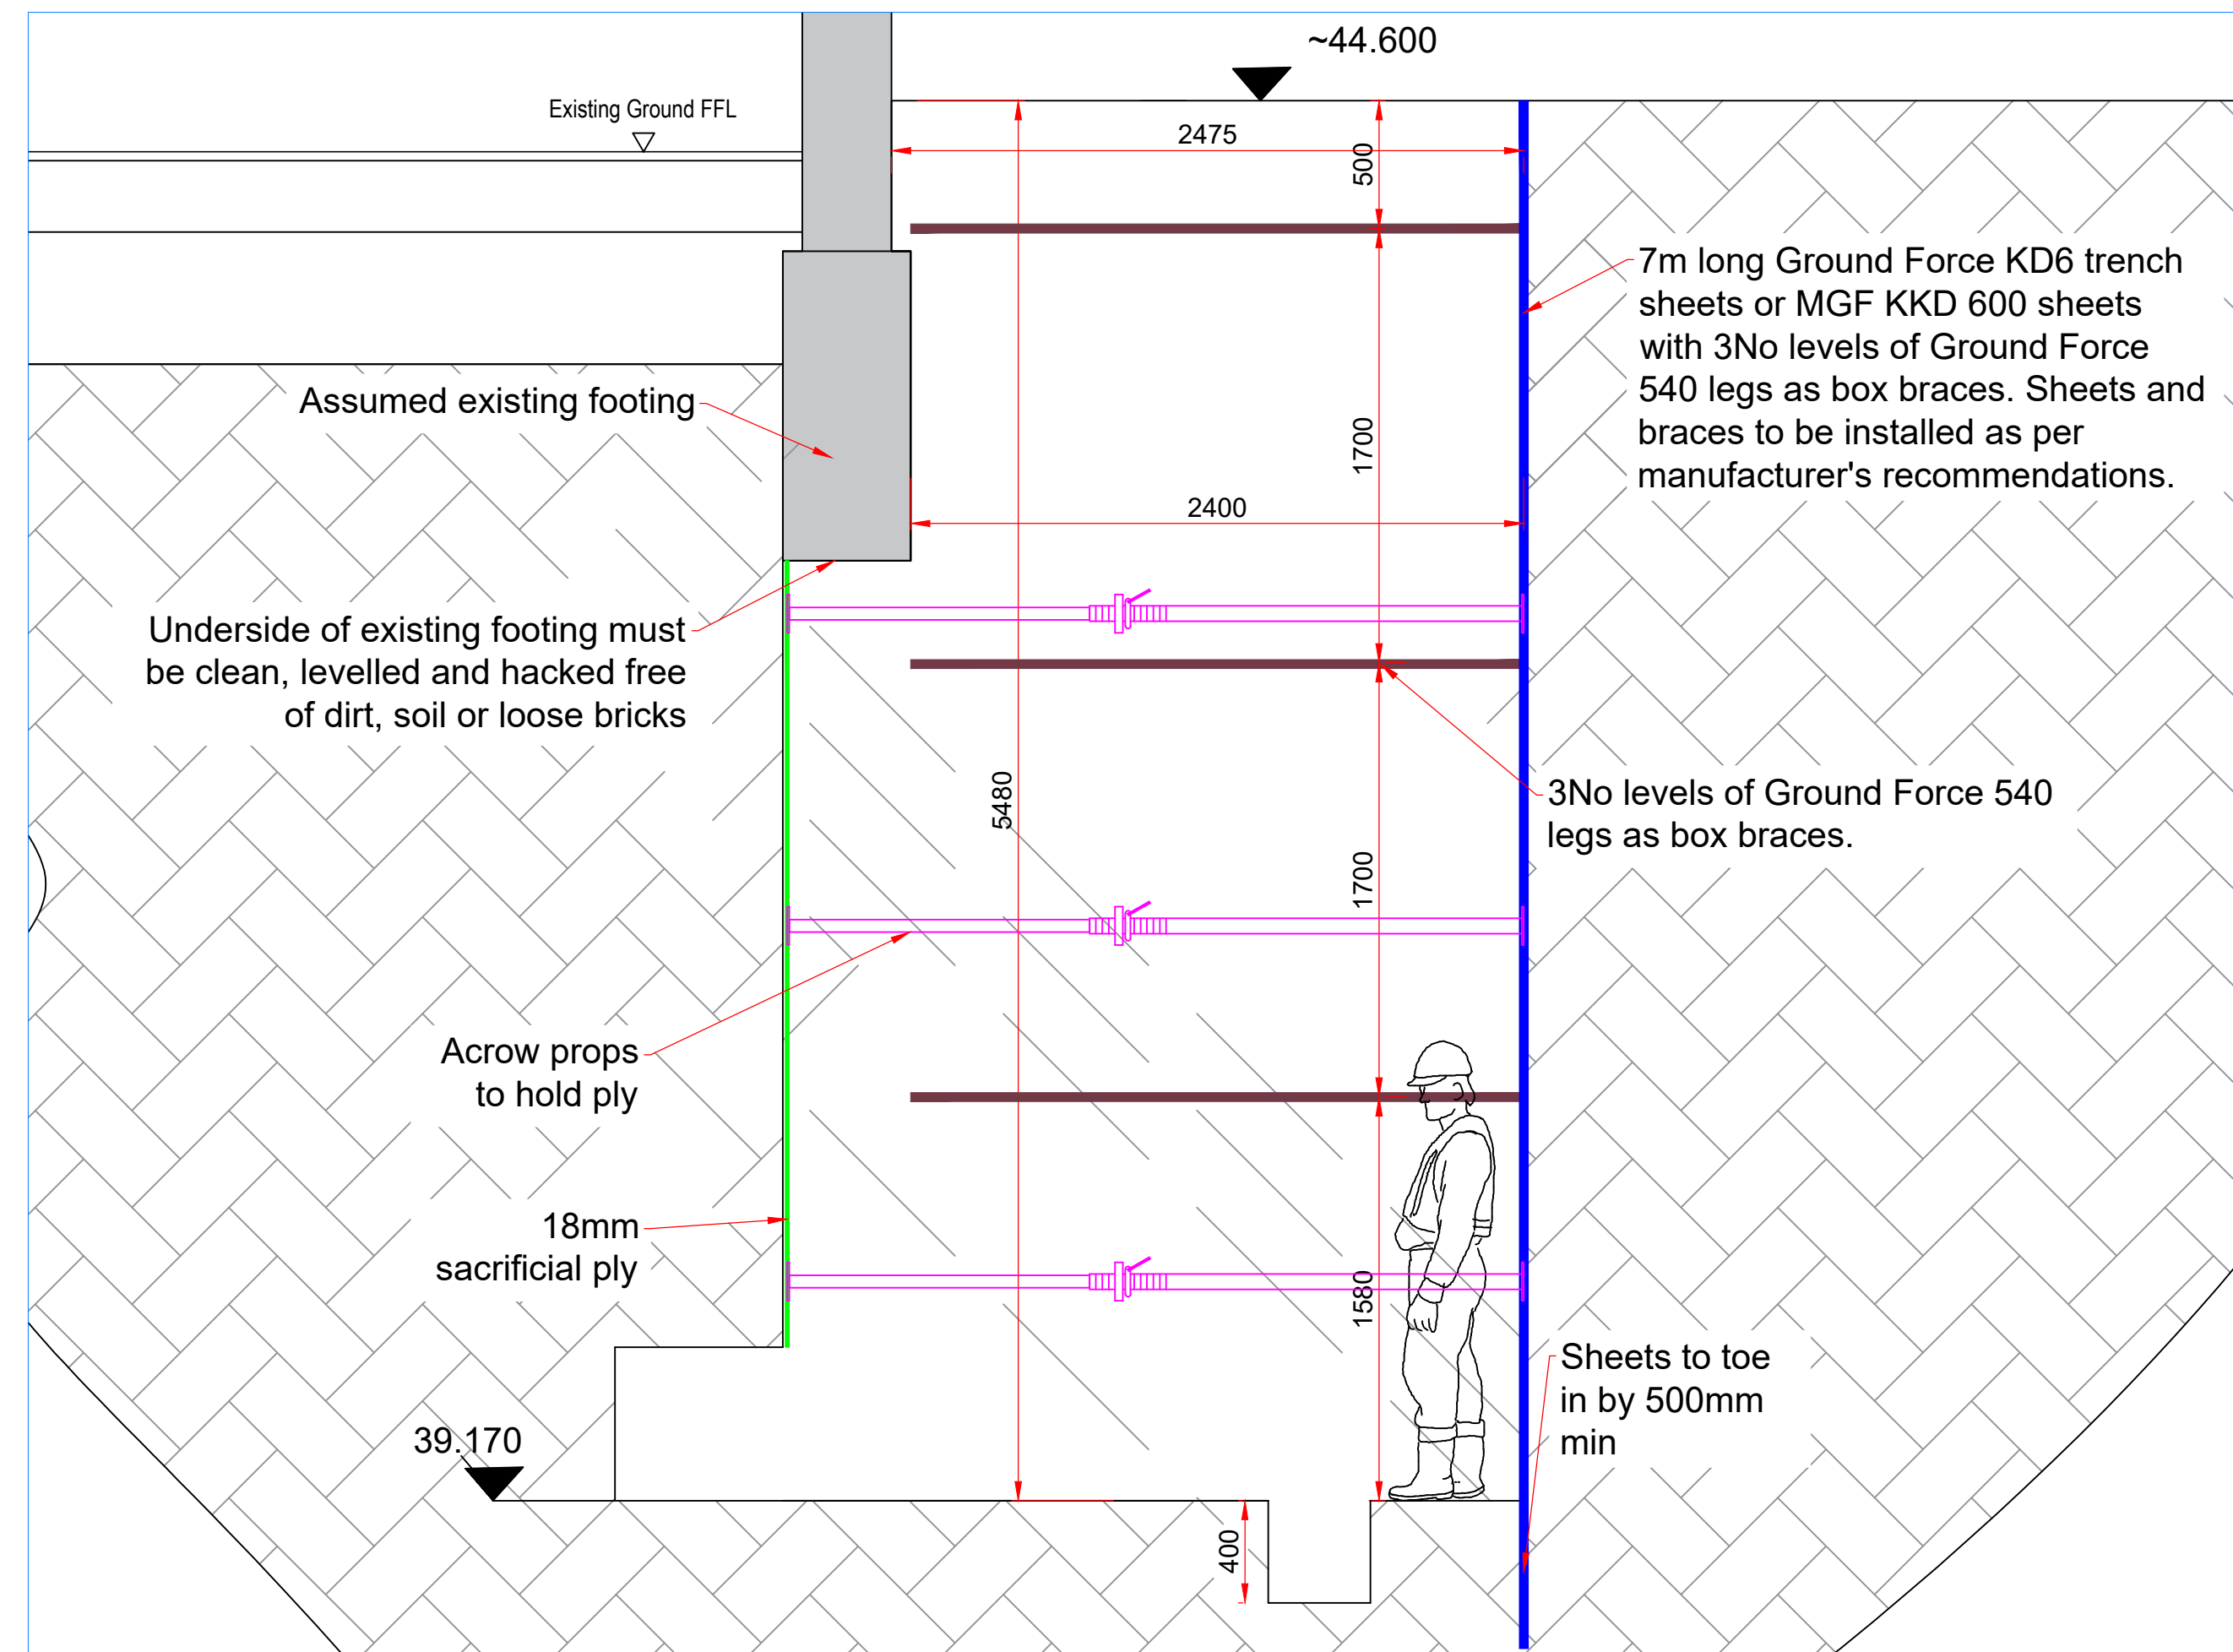

SEQUENCE 1 - INSTALL SHEET PILE AND EXCAVATE

SCALE: 1:25

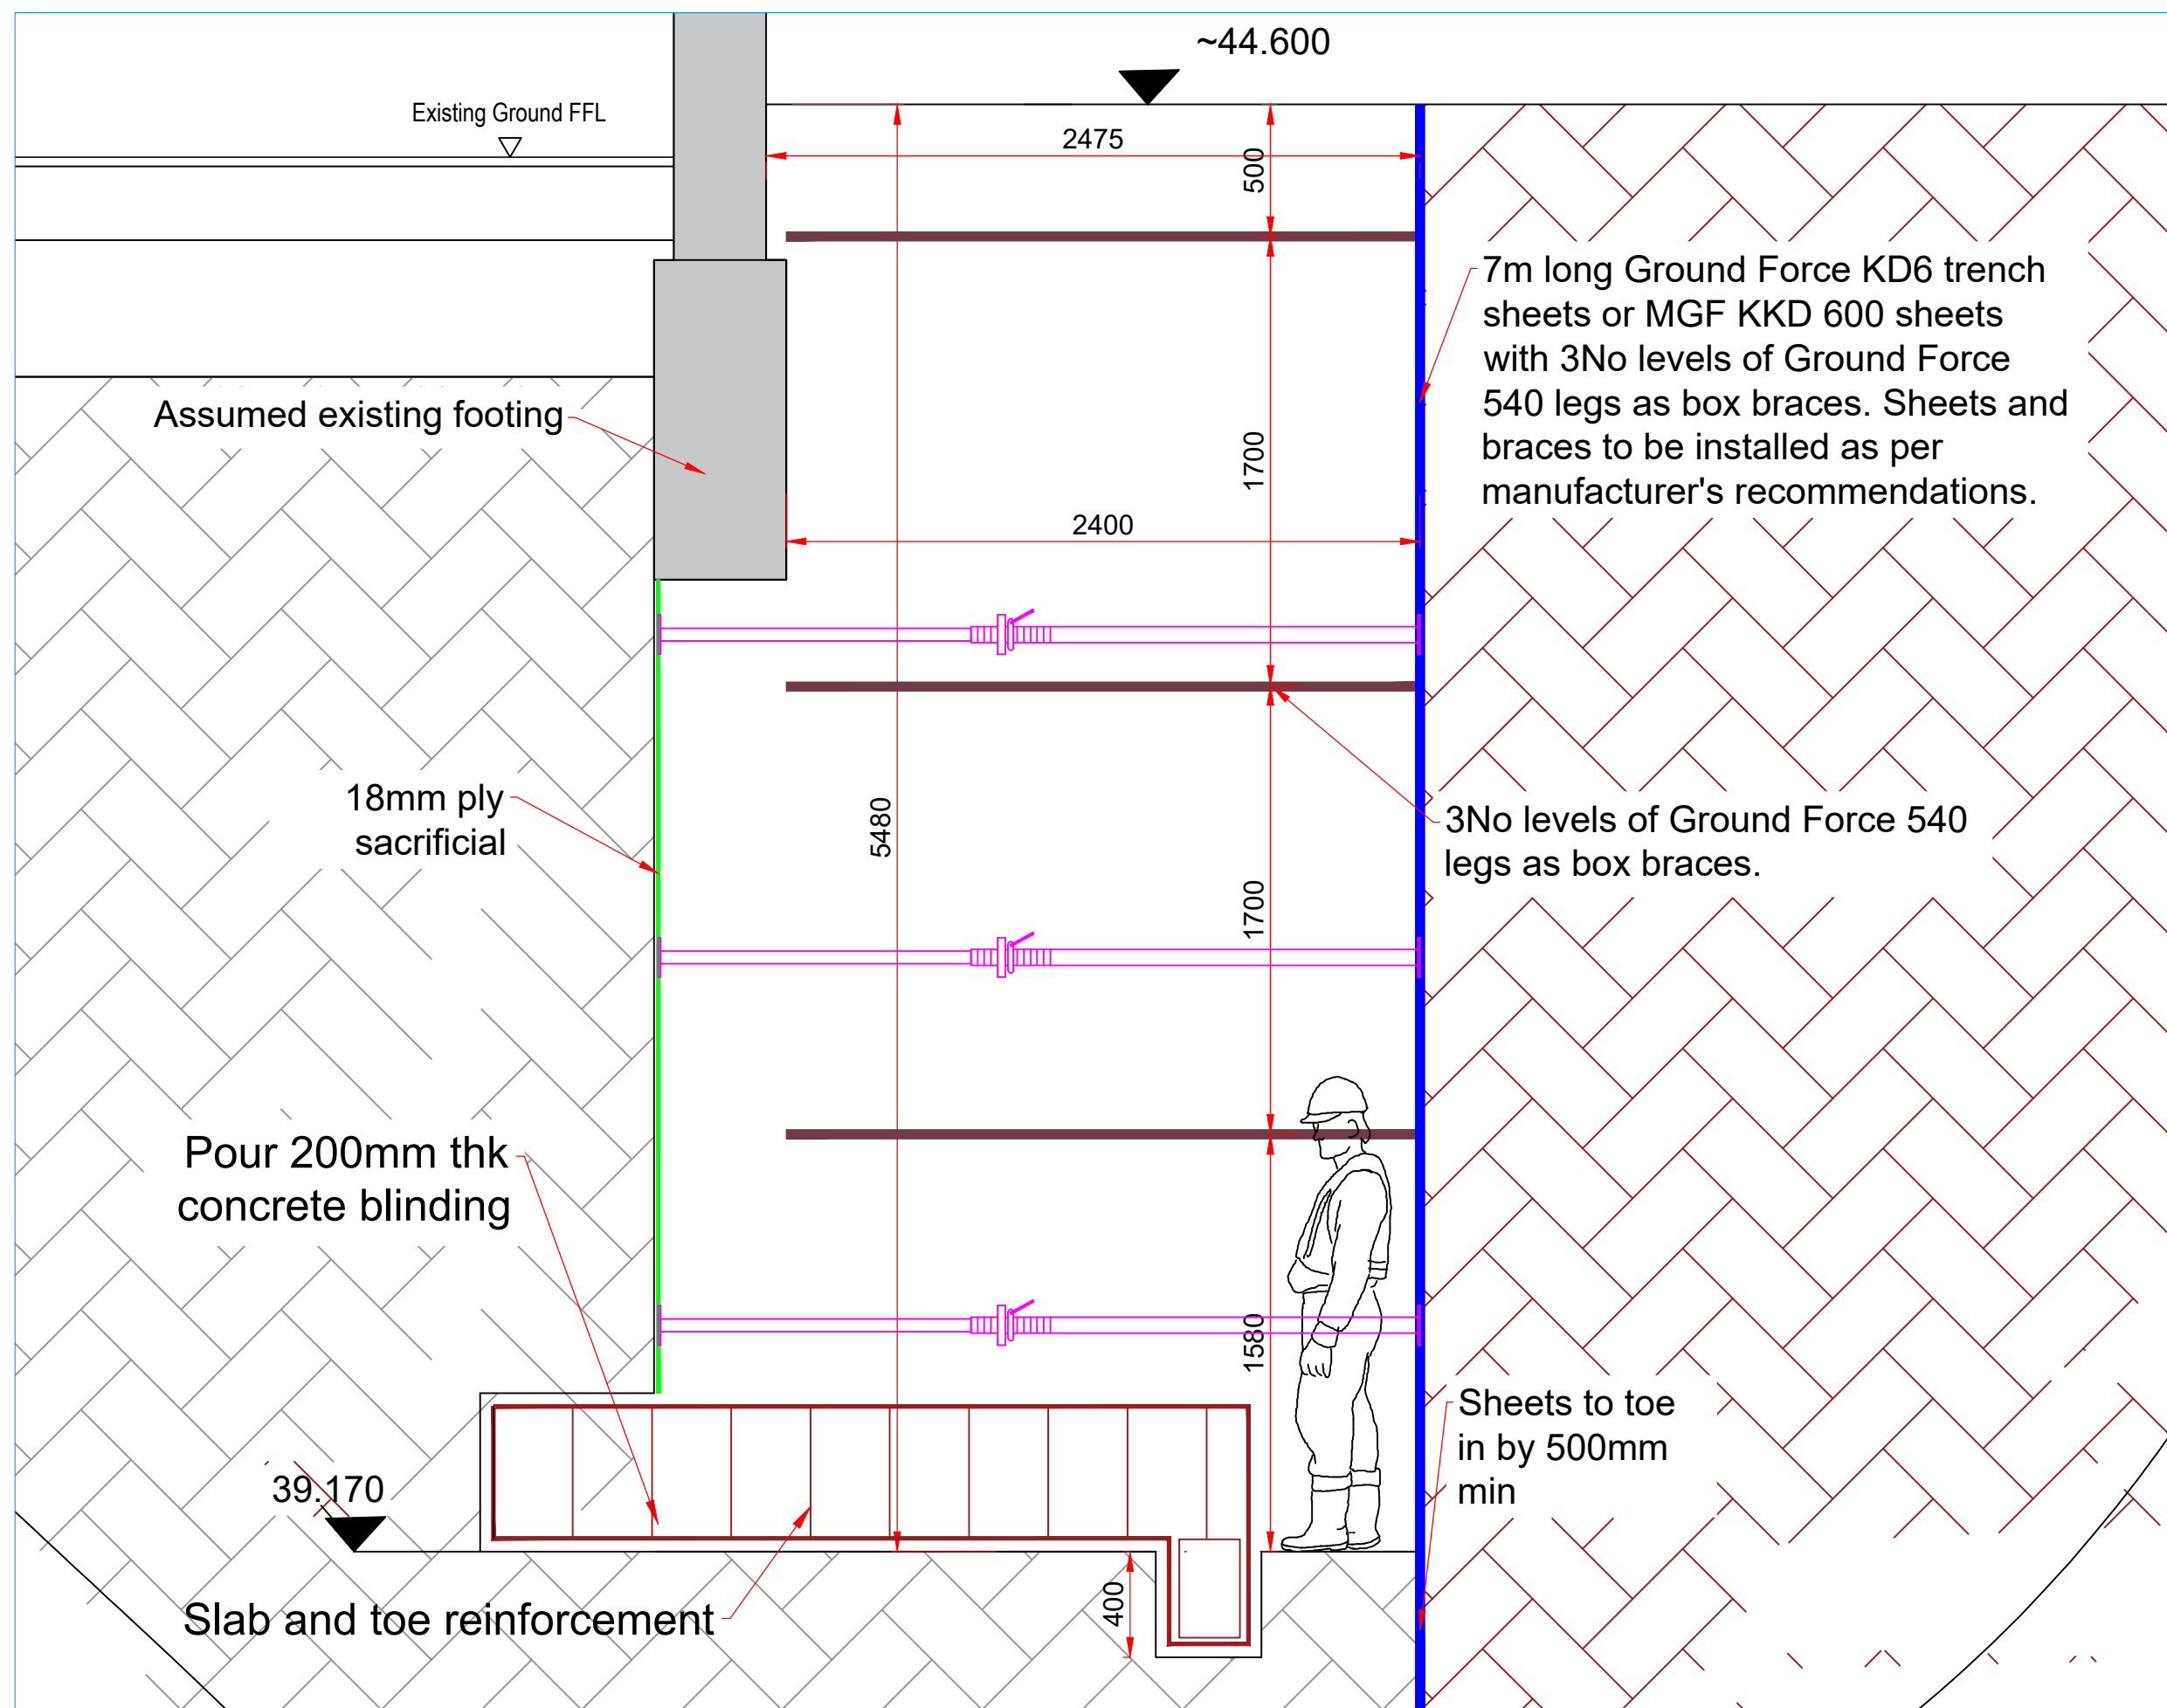

SEQUENCE 2 - CLEAN UNDERSIDE OF FOOTING AND INSTALL BASE REINFORCEMENT

SCALE: 1:25

NOTES

1. All dimensions are in mm UNO.
2. This drawing must be read in conjunction with all relevant architects, engineer and specialist latest drawings and specifications. Any discrepancies must be reported to DFS engineer and architect immediately.
- 6.

P06	15.08.23	Revised	Issue	DA	AA
P05	30.7.23	Revised	Issue	DA	AA
P04	09.6.23	Revised	Issue	DA	AA
P03	12.5.23	Revised	Issue	DA	AA
P02	09.5.23	Revised	Issue	DA	AA
P01	03.5.23	Revised	Issue	DA	AA
P00	30.4.23	Preliminary	Issue	DA	AA
Rev	Date	Revision Description	DRN	CHK	

FOR APPROVAL



DEEP FOUNDATIONS SPECIALISTS LIMITED  
2nd FLOOR, THE PORTER BUILDING 1 BRUNEL WAY  
SLOUGH SL1 1FQ.  
TELEPHONE: 01753 396498





BROXWOOD VIEW LIMITED

BROXWOOD VIEW, 29 ST.  
EDMUND'S TERRACE LONDON  
NW8 7QH

UNDERPINNING  
SEQUENCE - 0 - 2

DATE	29 APRIL 2023	DESIGN	DA	CHECKED	AA
DRAWING NO.	DFS221011-13	REV	06	SCALE	SCALE IS AS SHOWN @ A1



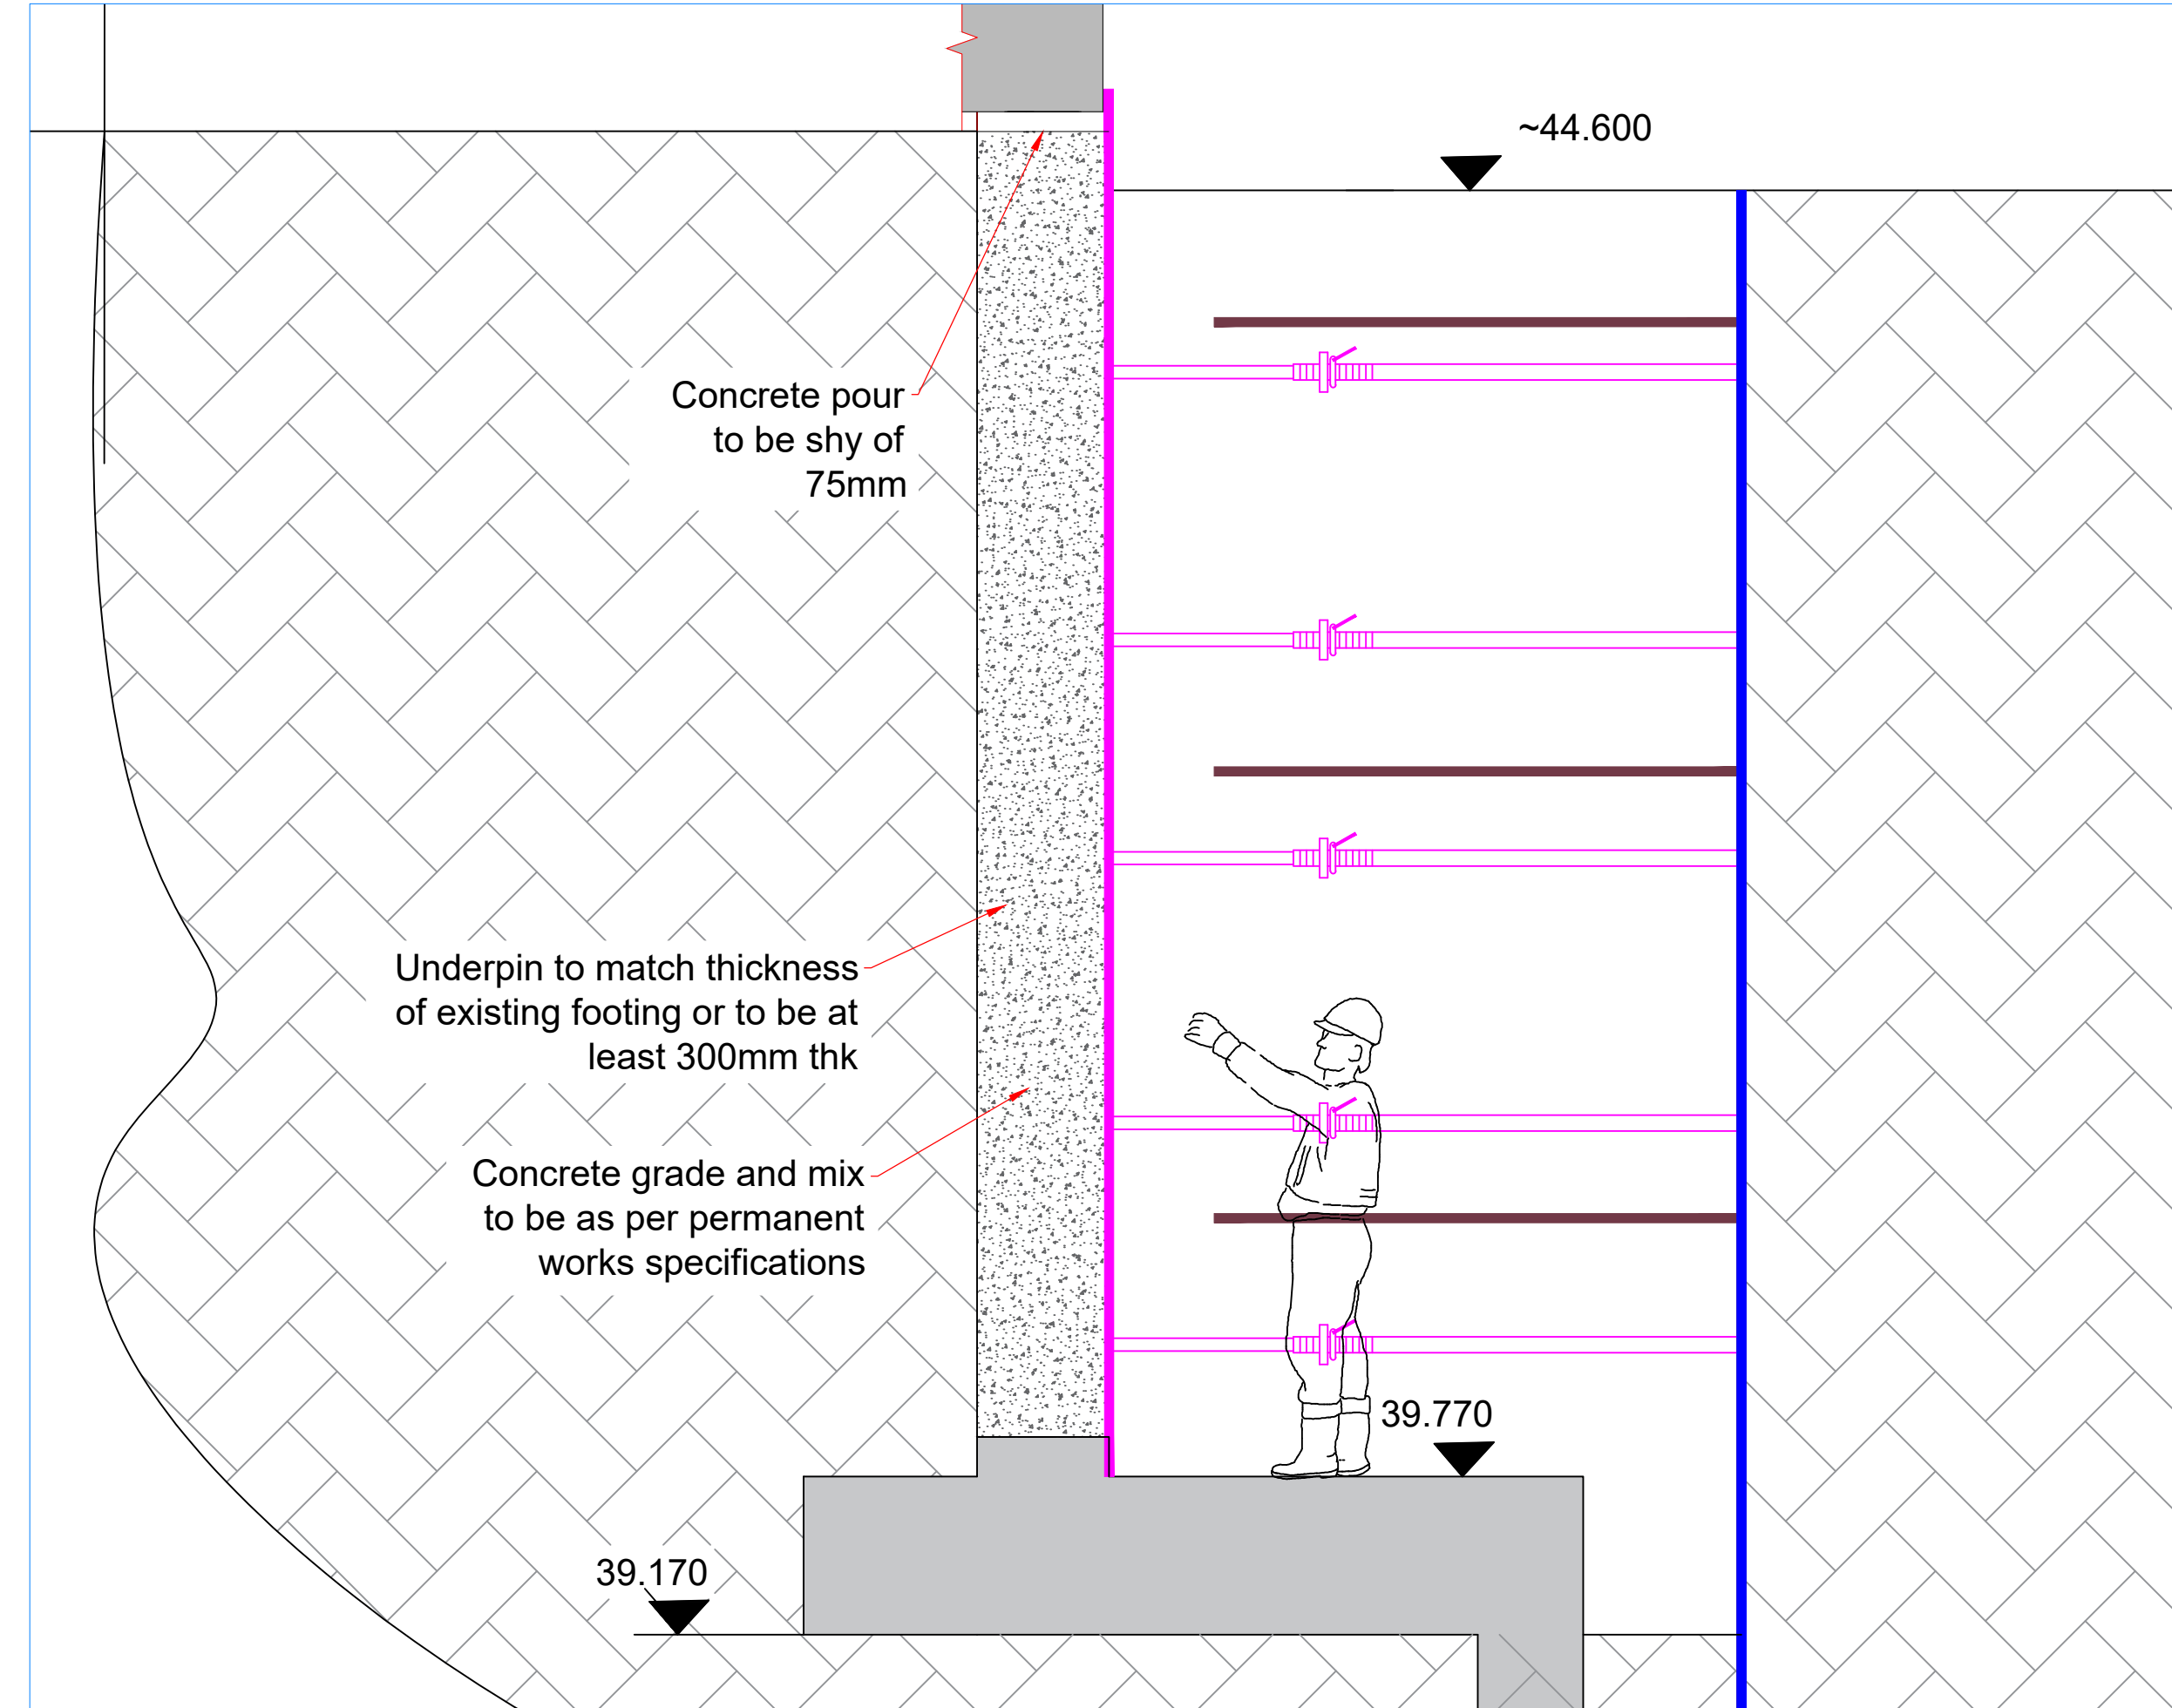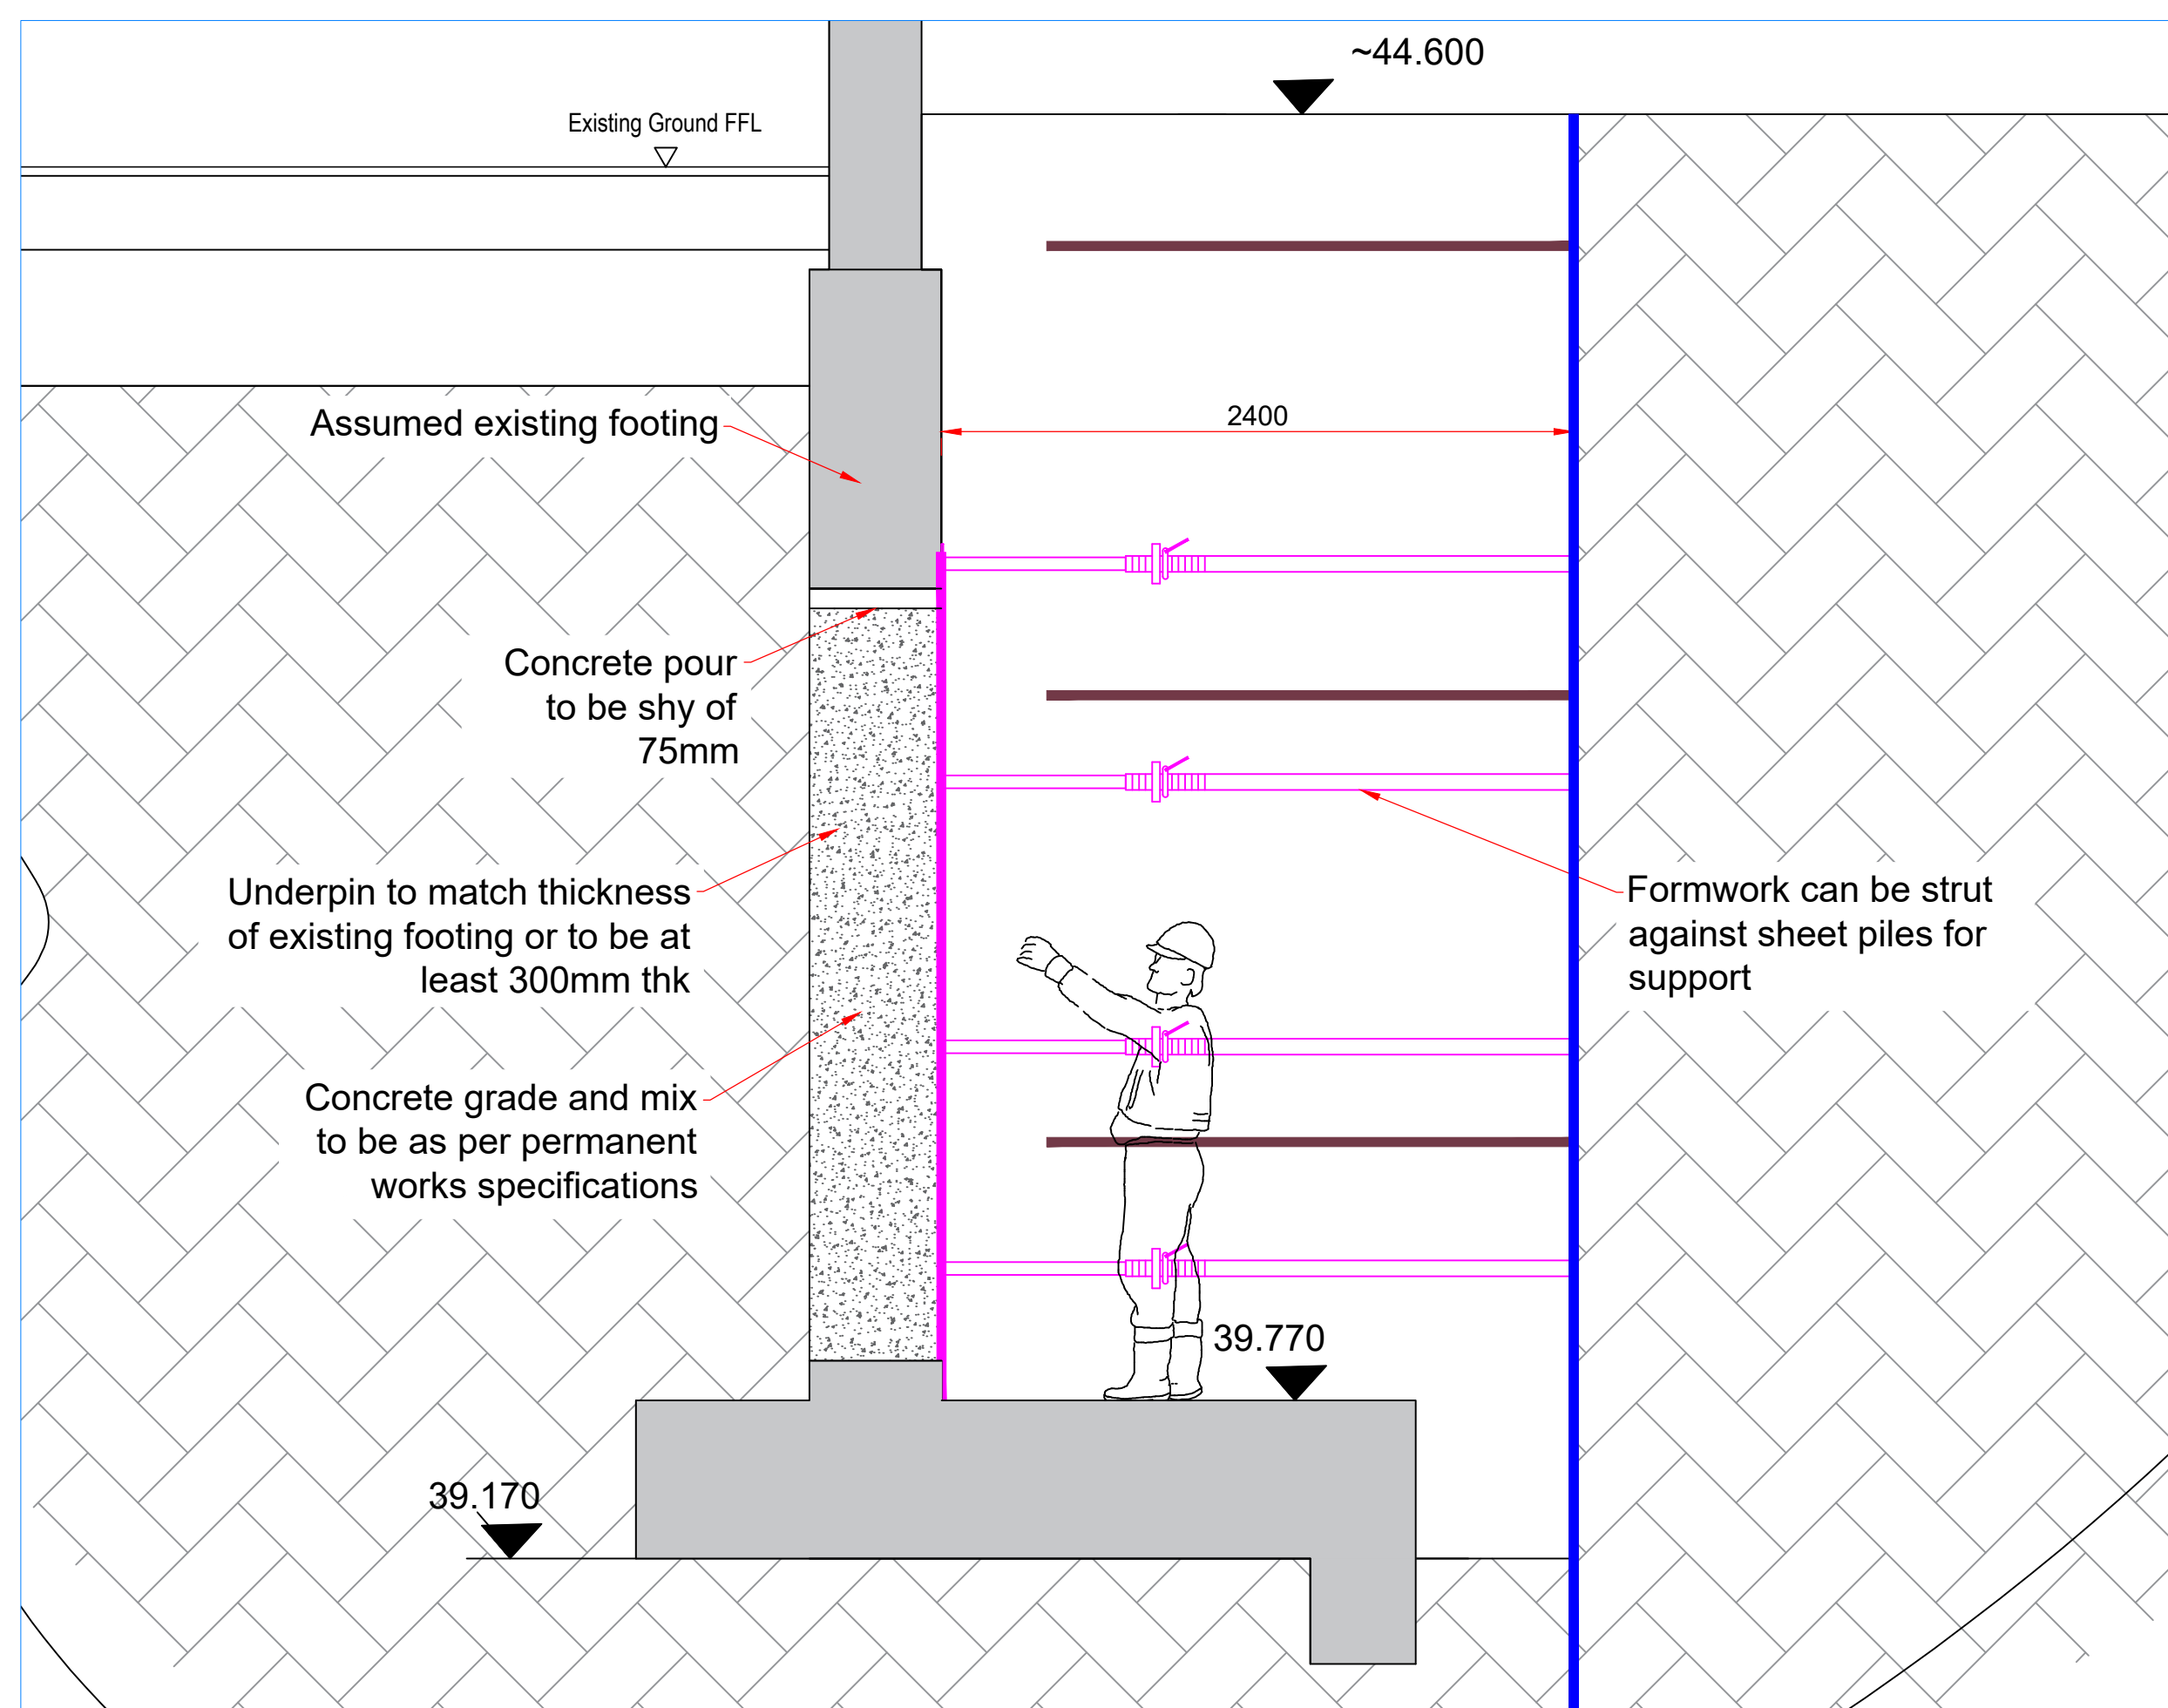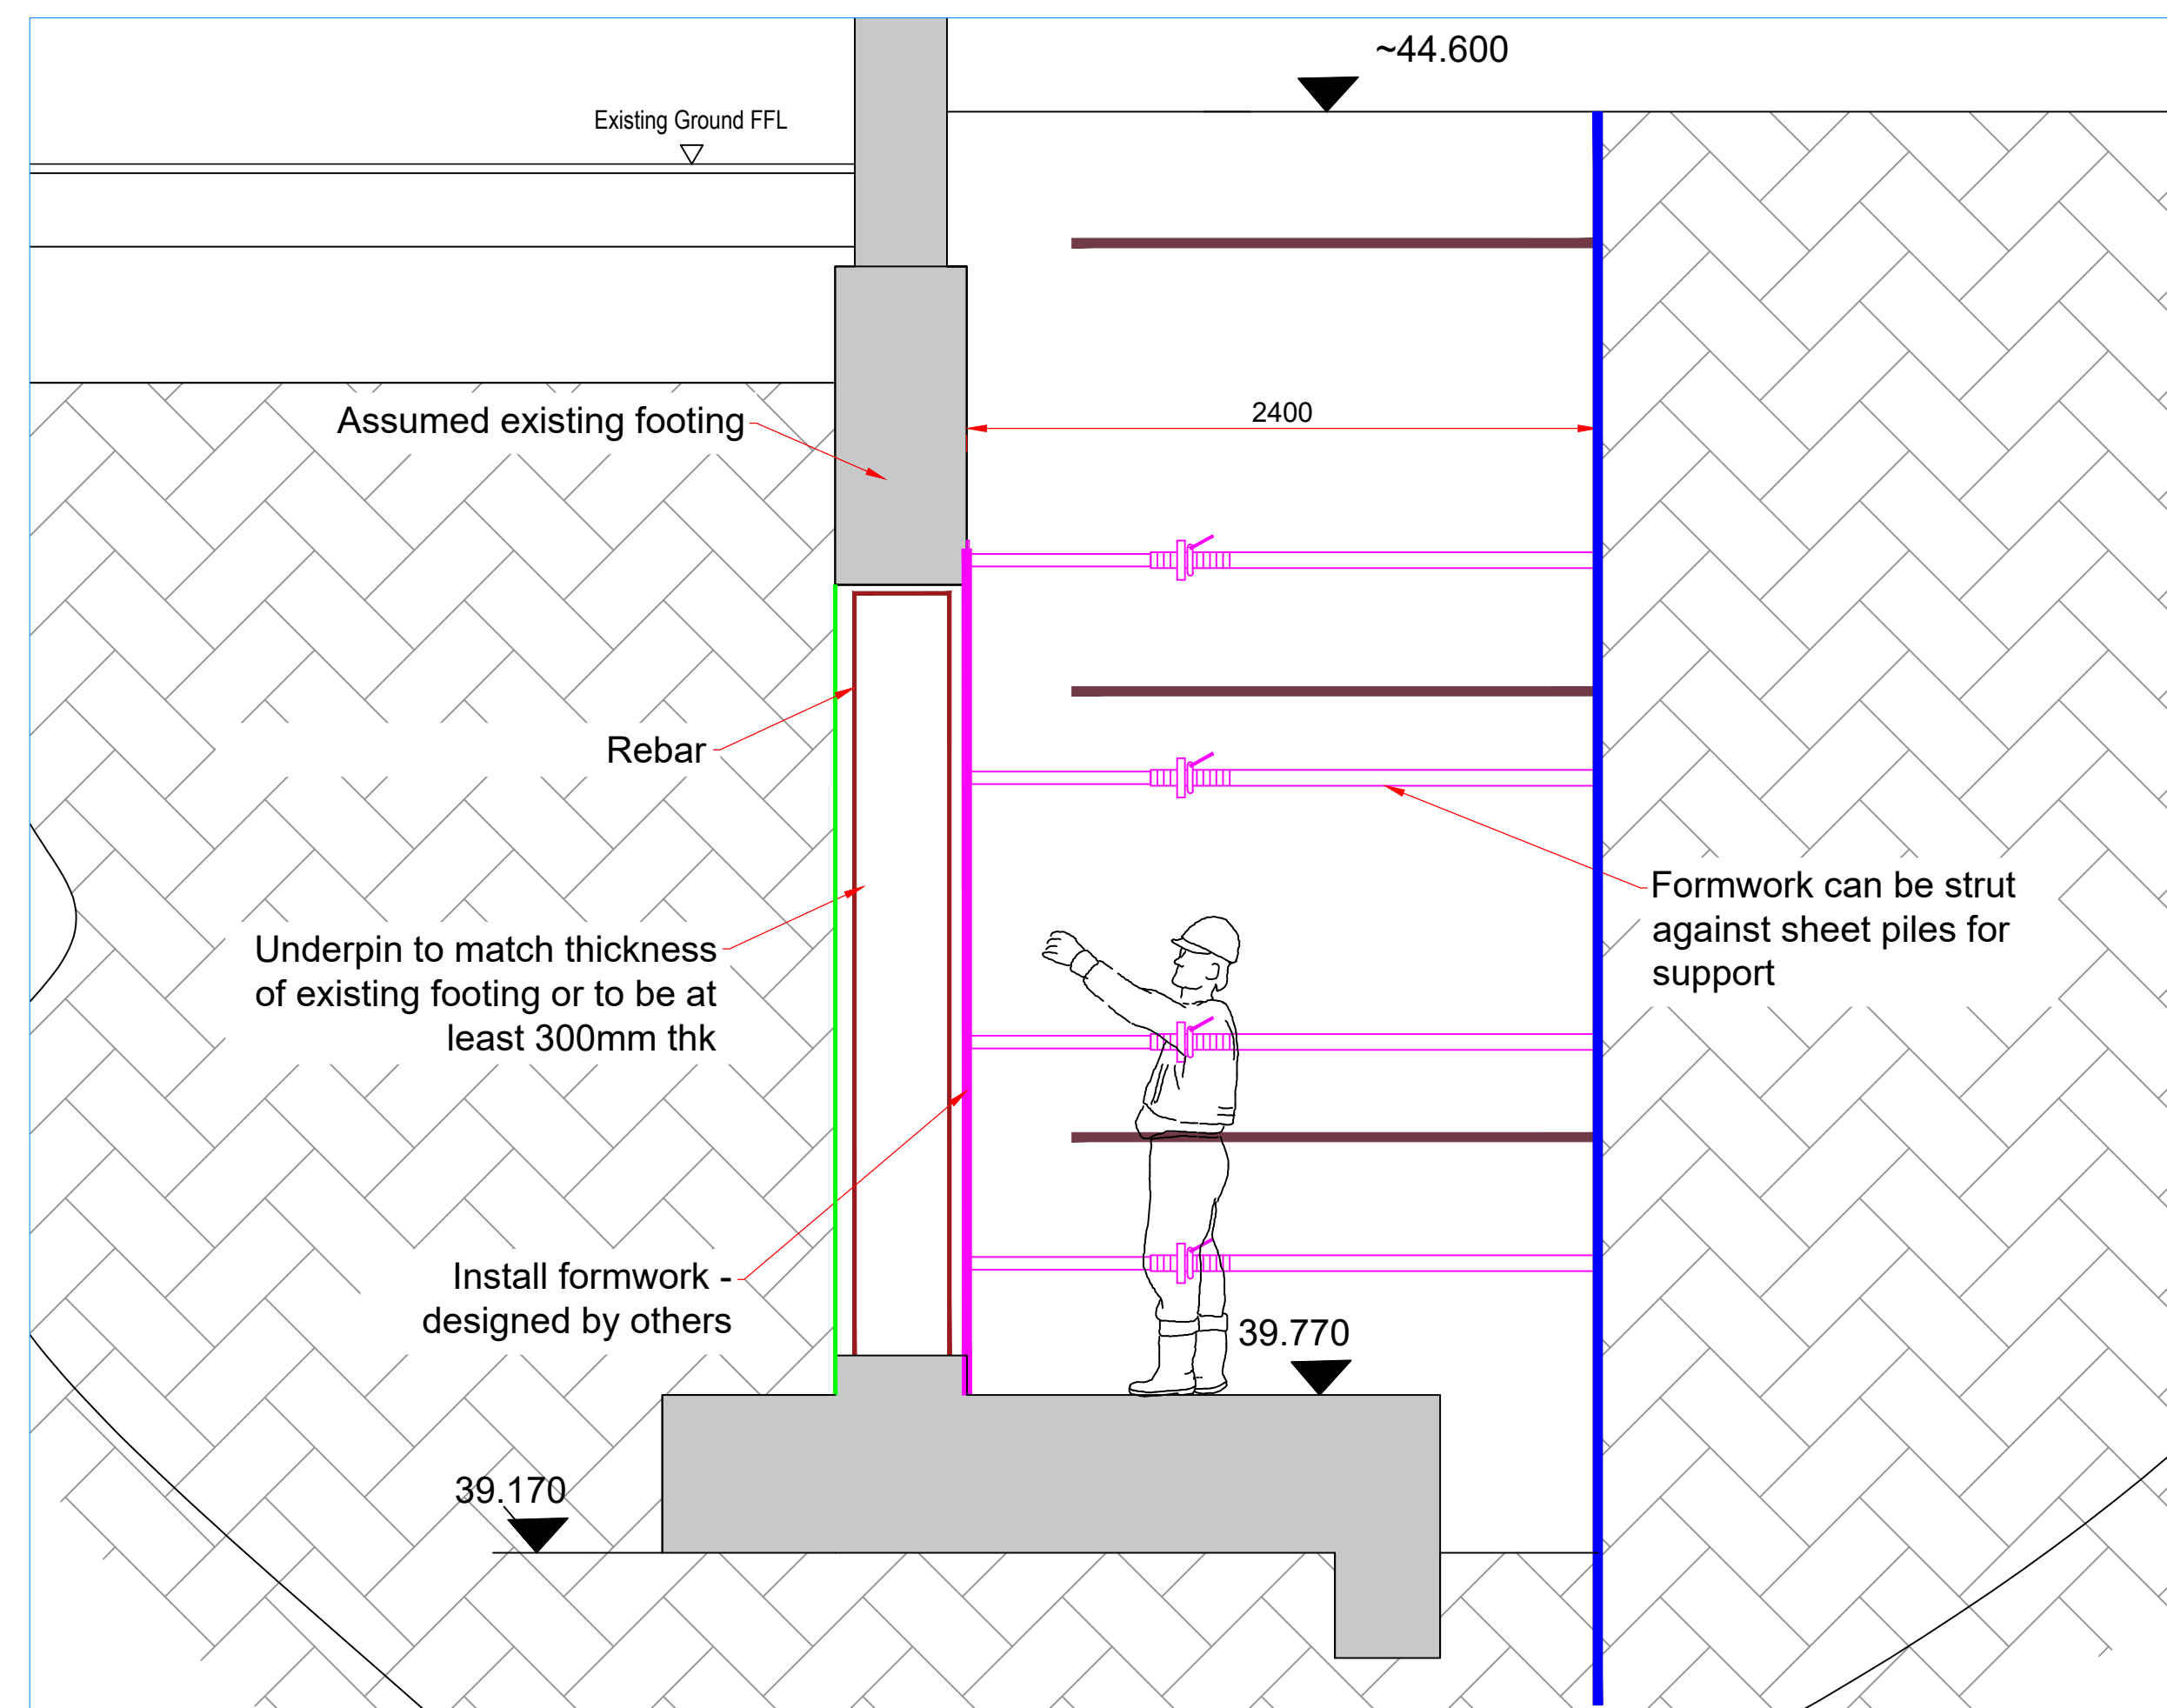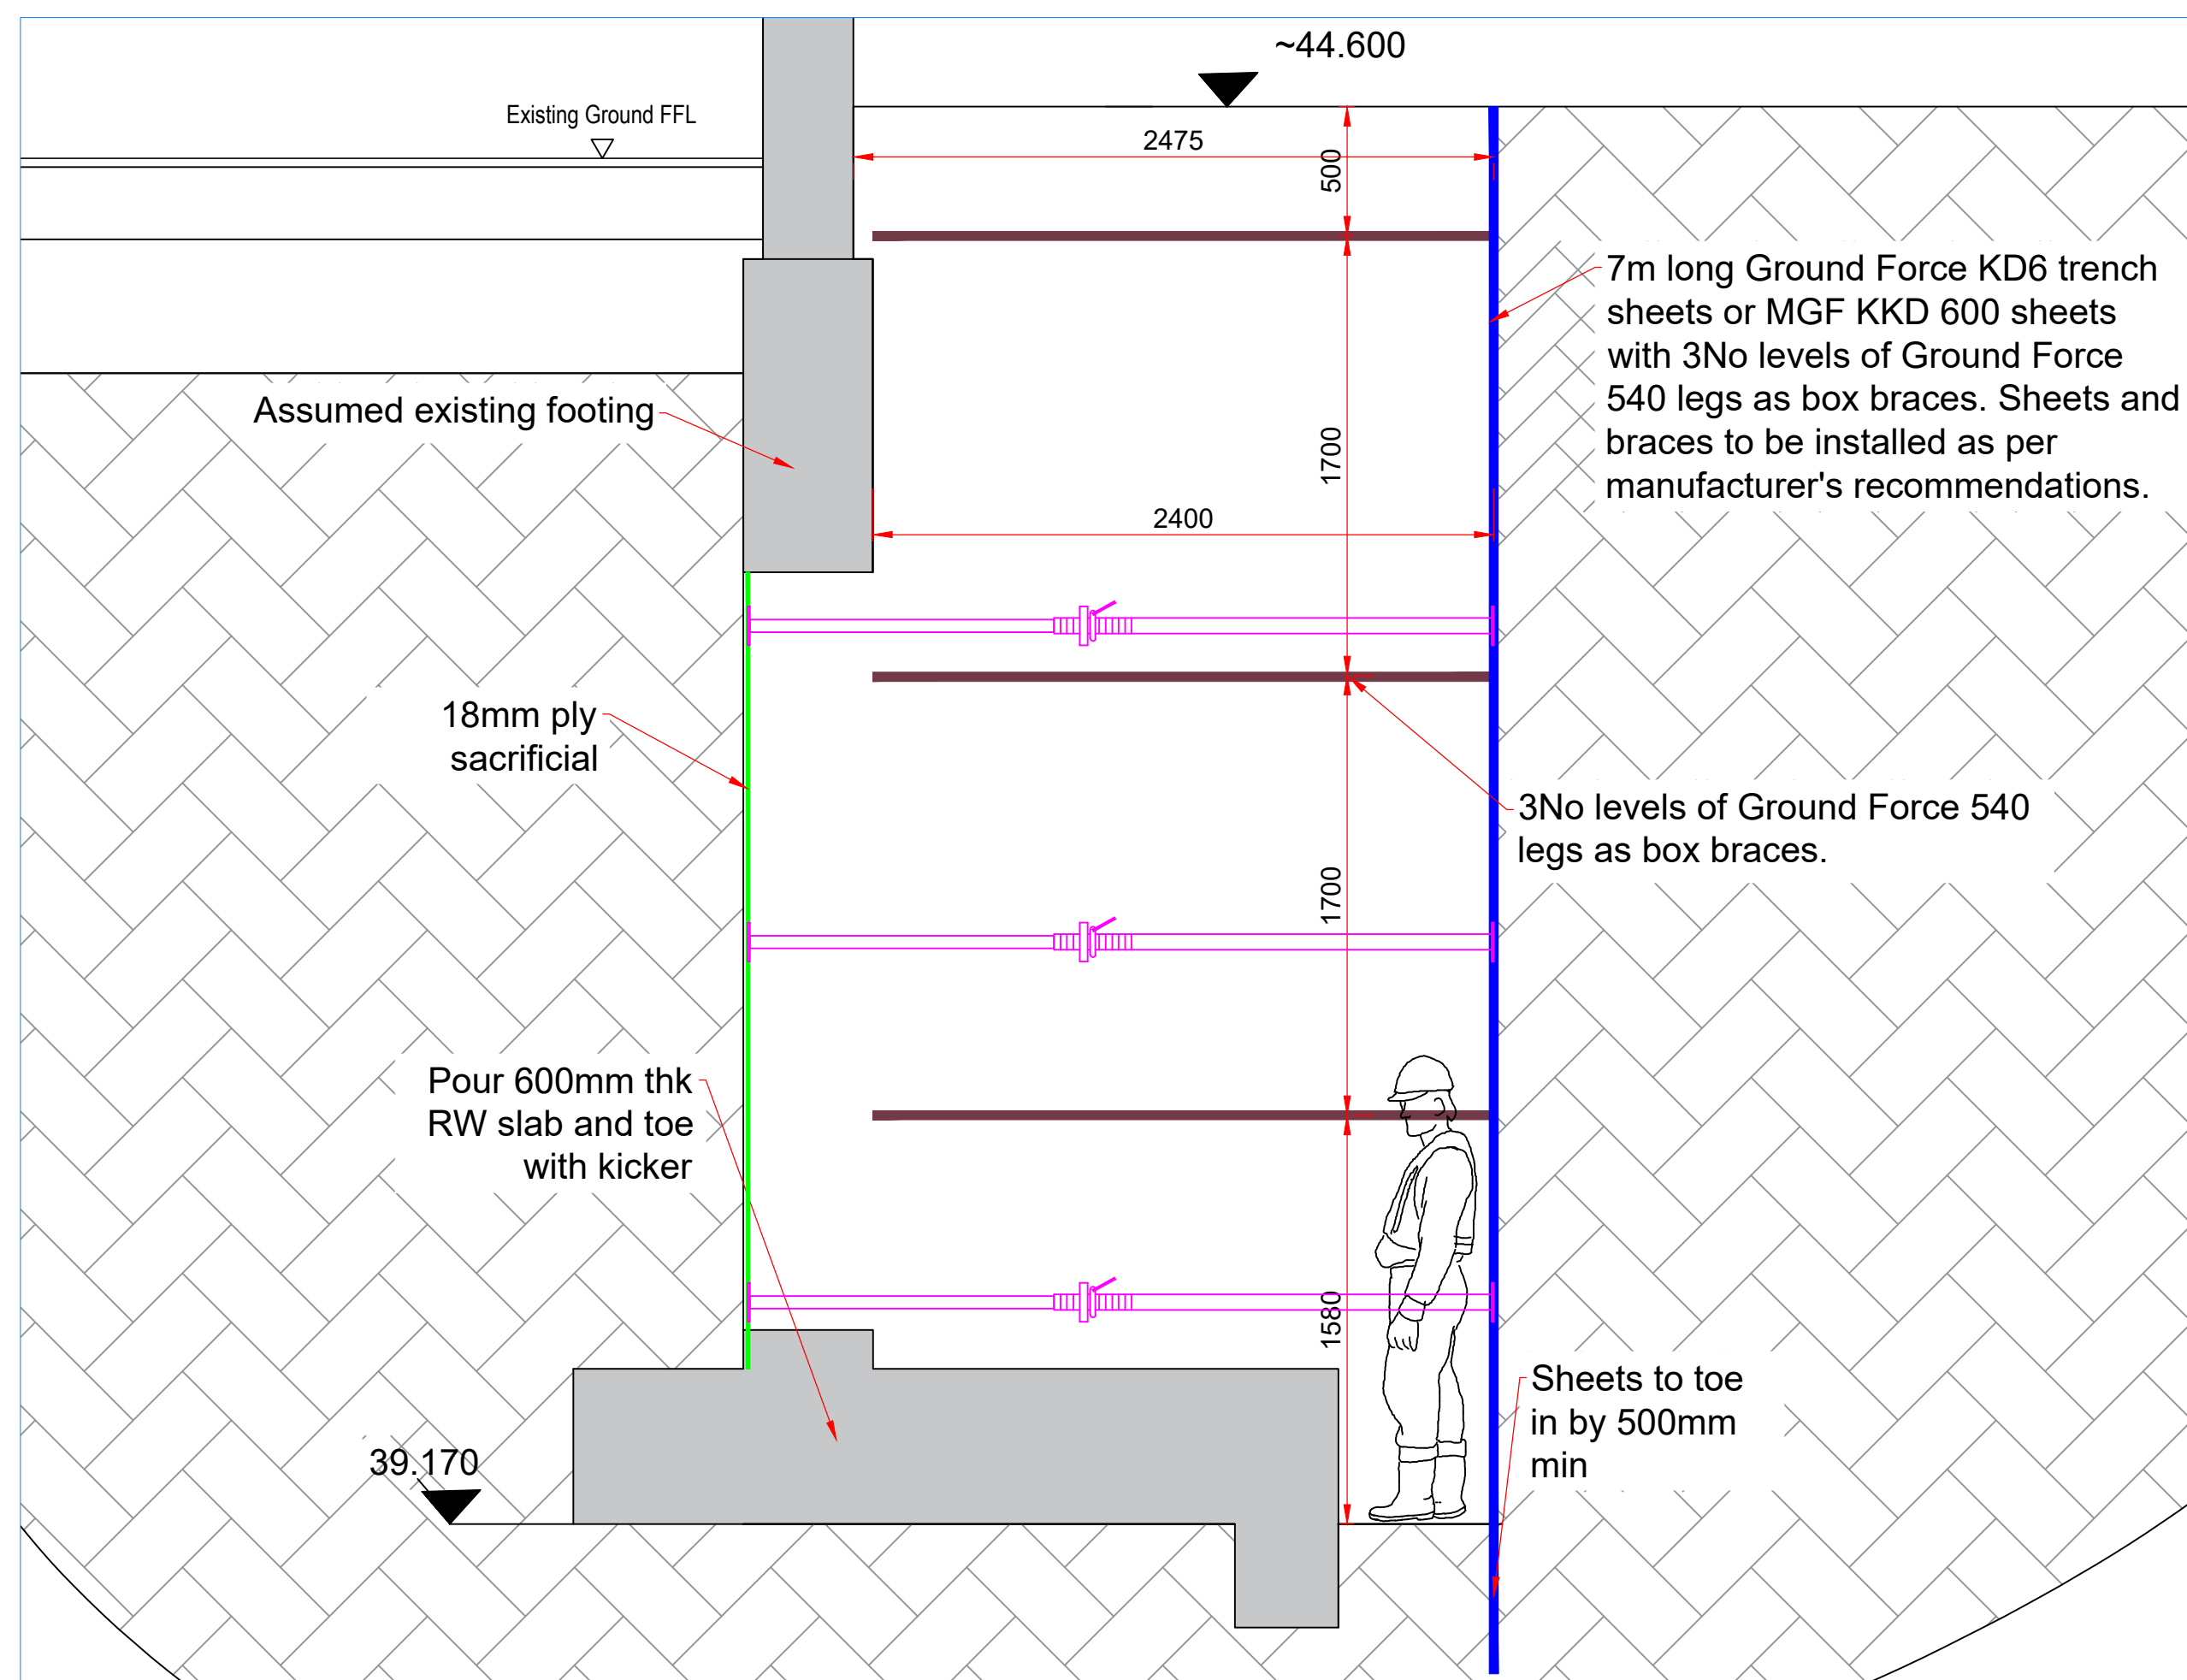

- | <u>NOTES</u> |  |
|--------------|--|
| 1.           | All dimensions are in mm UNO.  |
| 2.           | This drawing must be read in conjunction with all relevant architects, engineer and specialist latest drawings and specifications. Any discrepancies must be reported to DFS engineer and architect immediately. |
| 3.           |  |

P06	15.08.23	Revised Issue	DA	AA
P05	30.7.23	Revised Issue	DA	AA
P04	09.6.23	Revised Issue	DA	AA
P03	12.5.23	Revised Issue	DA	AA
P02	09.5.23	Revised Issue	DA	AA
P01	03.5.23	Revised Issue	DA	AA
P00	30.4.23	Preliminary Issue	DA	AA
Rev	Date	Revision Description	DRN	CHK



DEEP FOUNDATIONS SPECIALISTS LIMITED  
2nd FLOOR, THE PORTER BUILDING 1 BRUNEL WAY  
SLOUGH SL1 1FQ.  
TELEPHONE: 01753 396498


BROXWOOD VIEW LIMITED

**BROXWOOD VIEW, 29 ST.  
EDMUND'S TERRACE LONDON  
NW8 7QH**

## UNDERPINNING SEQUENCE - 3 - 6


DATE	29 APRIL 2023	DRAWN	DA	CHECKED	AA
(DRAWING) No.	DFS221011-14	REV	06	SCALE	SCALE IS AS SHOWN @ A1



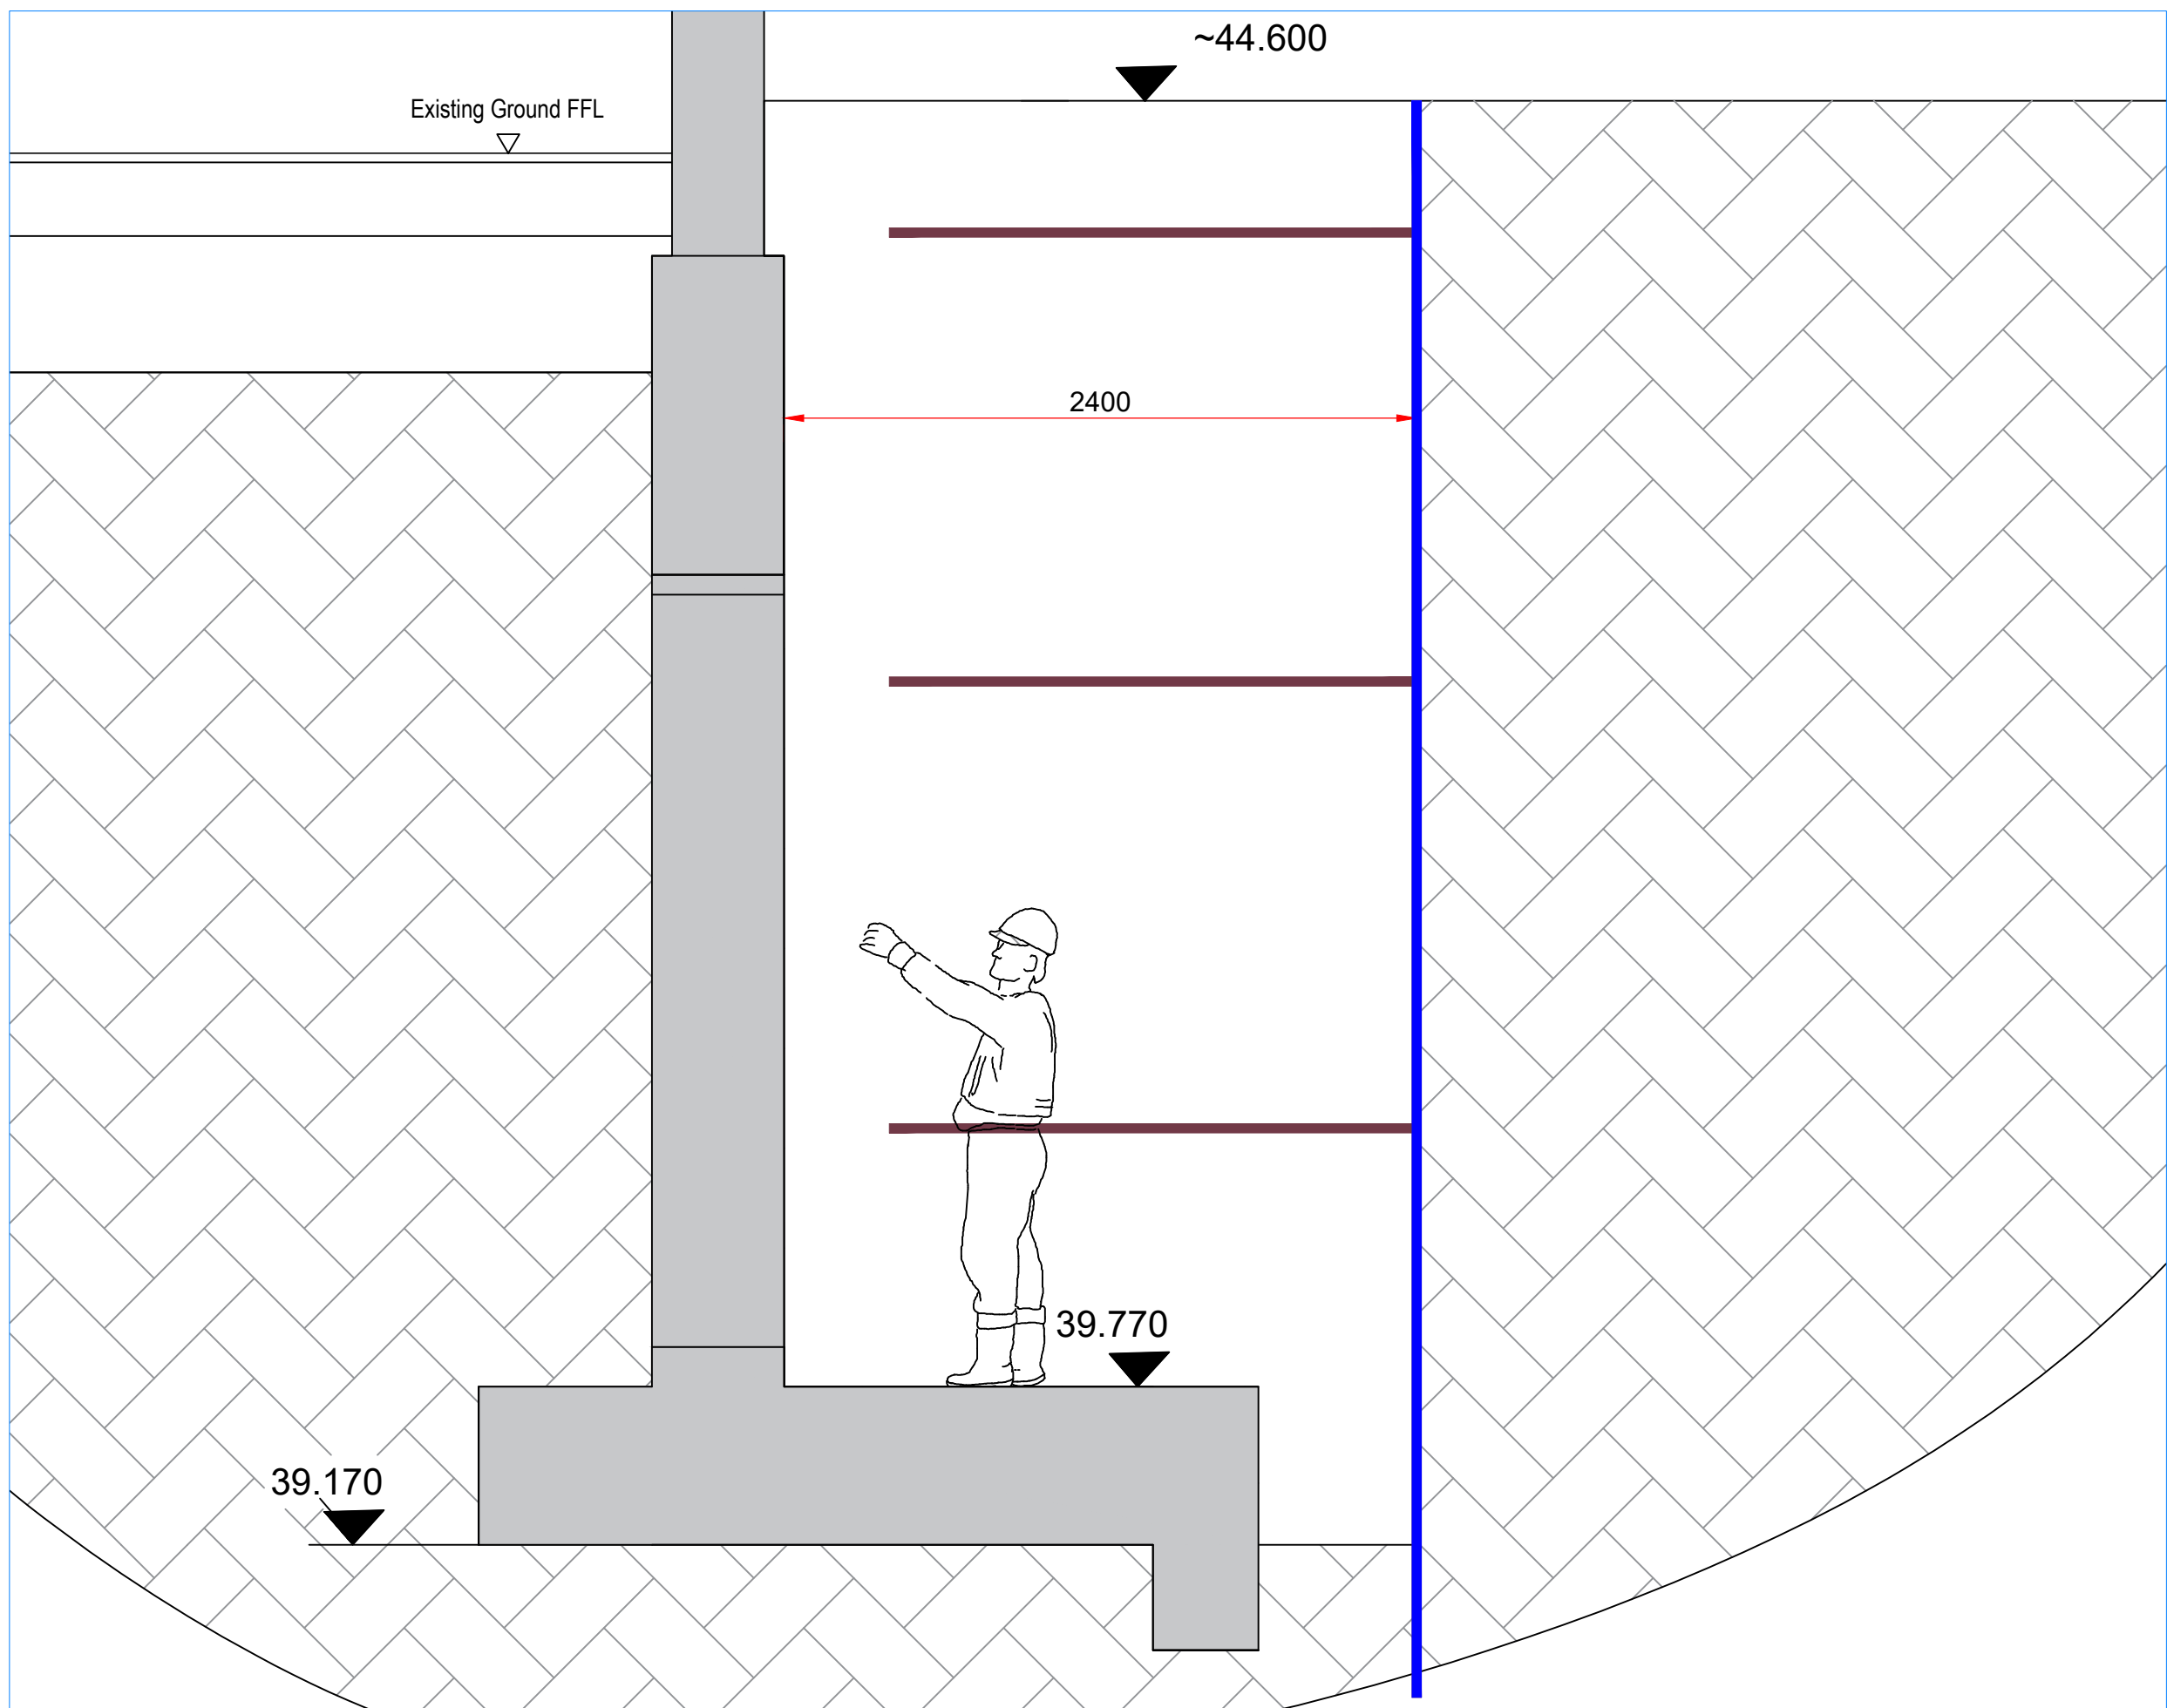


SEQUENCE 6 - STRIKE THE FORMWORK

SCALE: 1:25

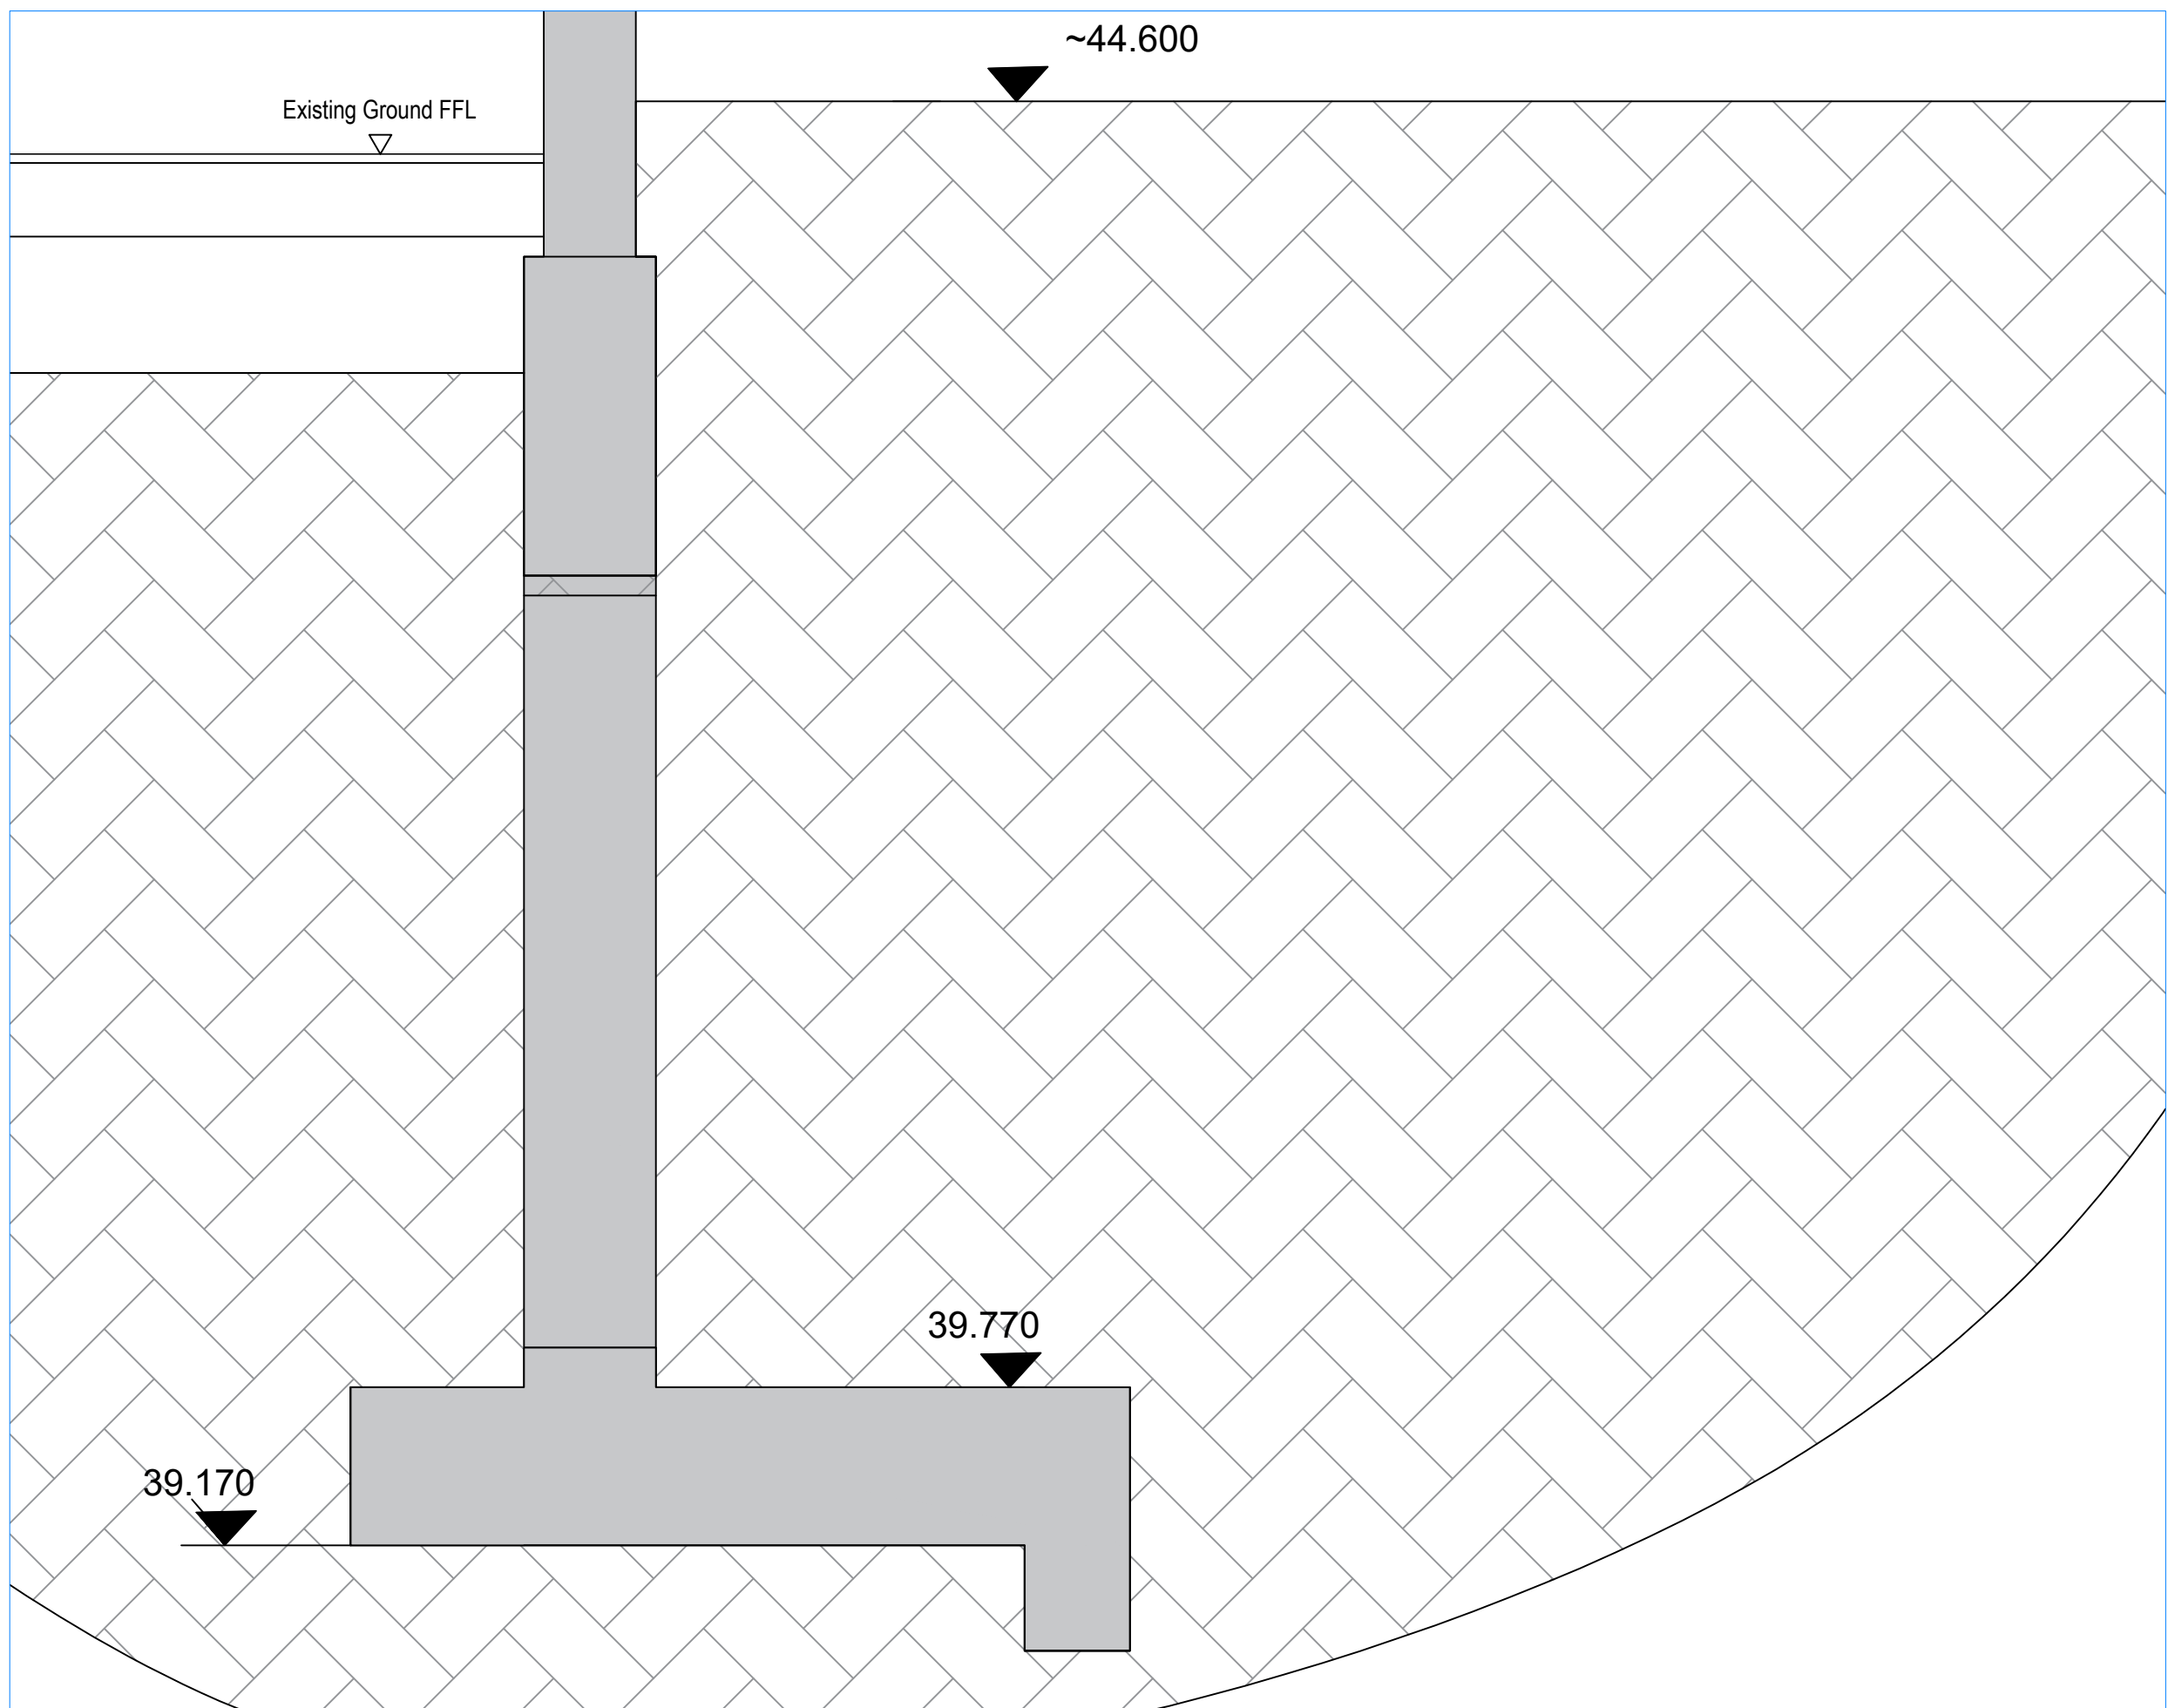


SEQUENCE 7 - PULL OUT TRENCH SHEET, BACKFILL THE TRENCH, START NEXT UNDERPIN AND REPEAT SEQUENCE 1 TO 7

SCALE: 1:25

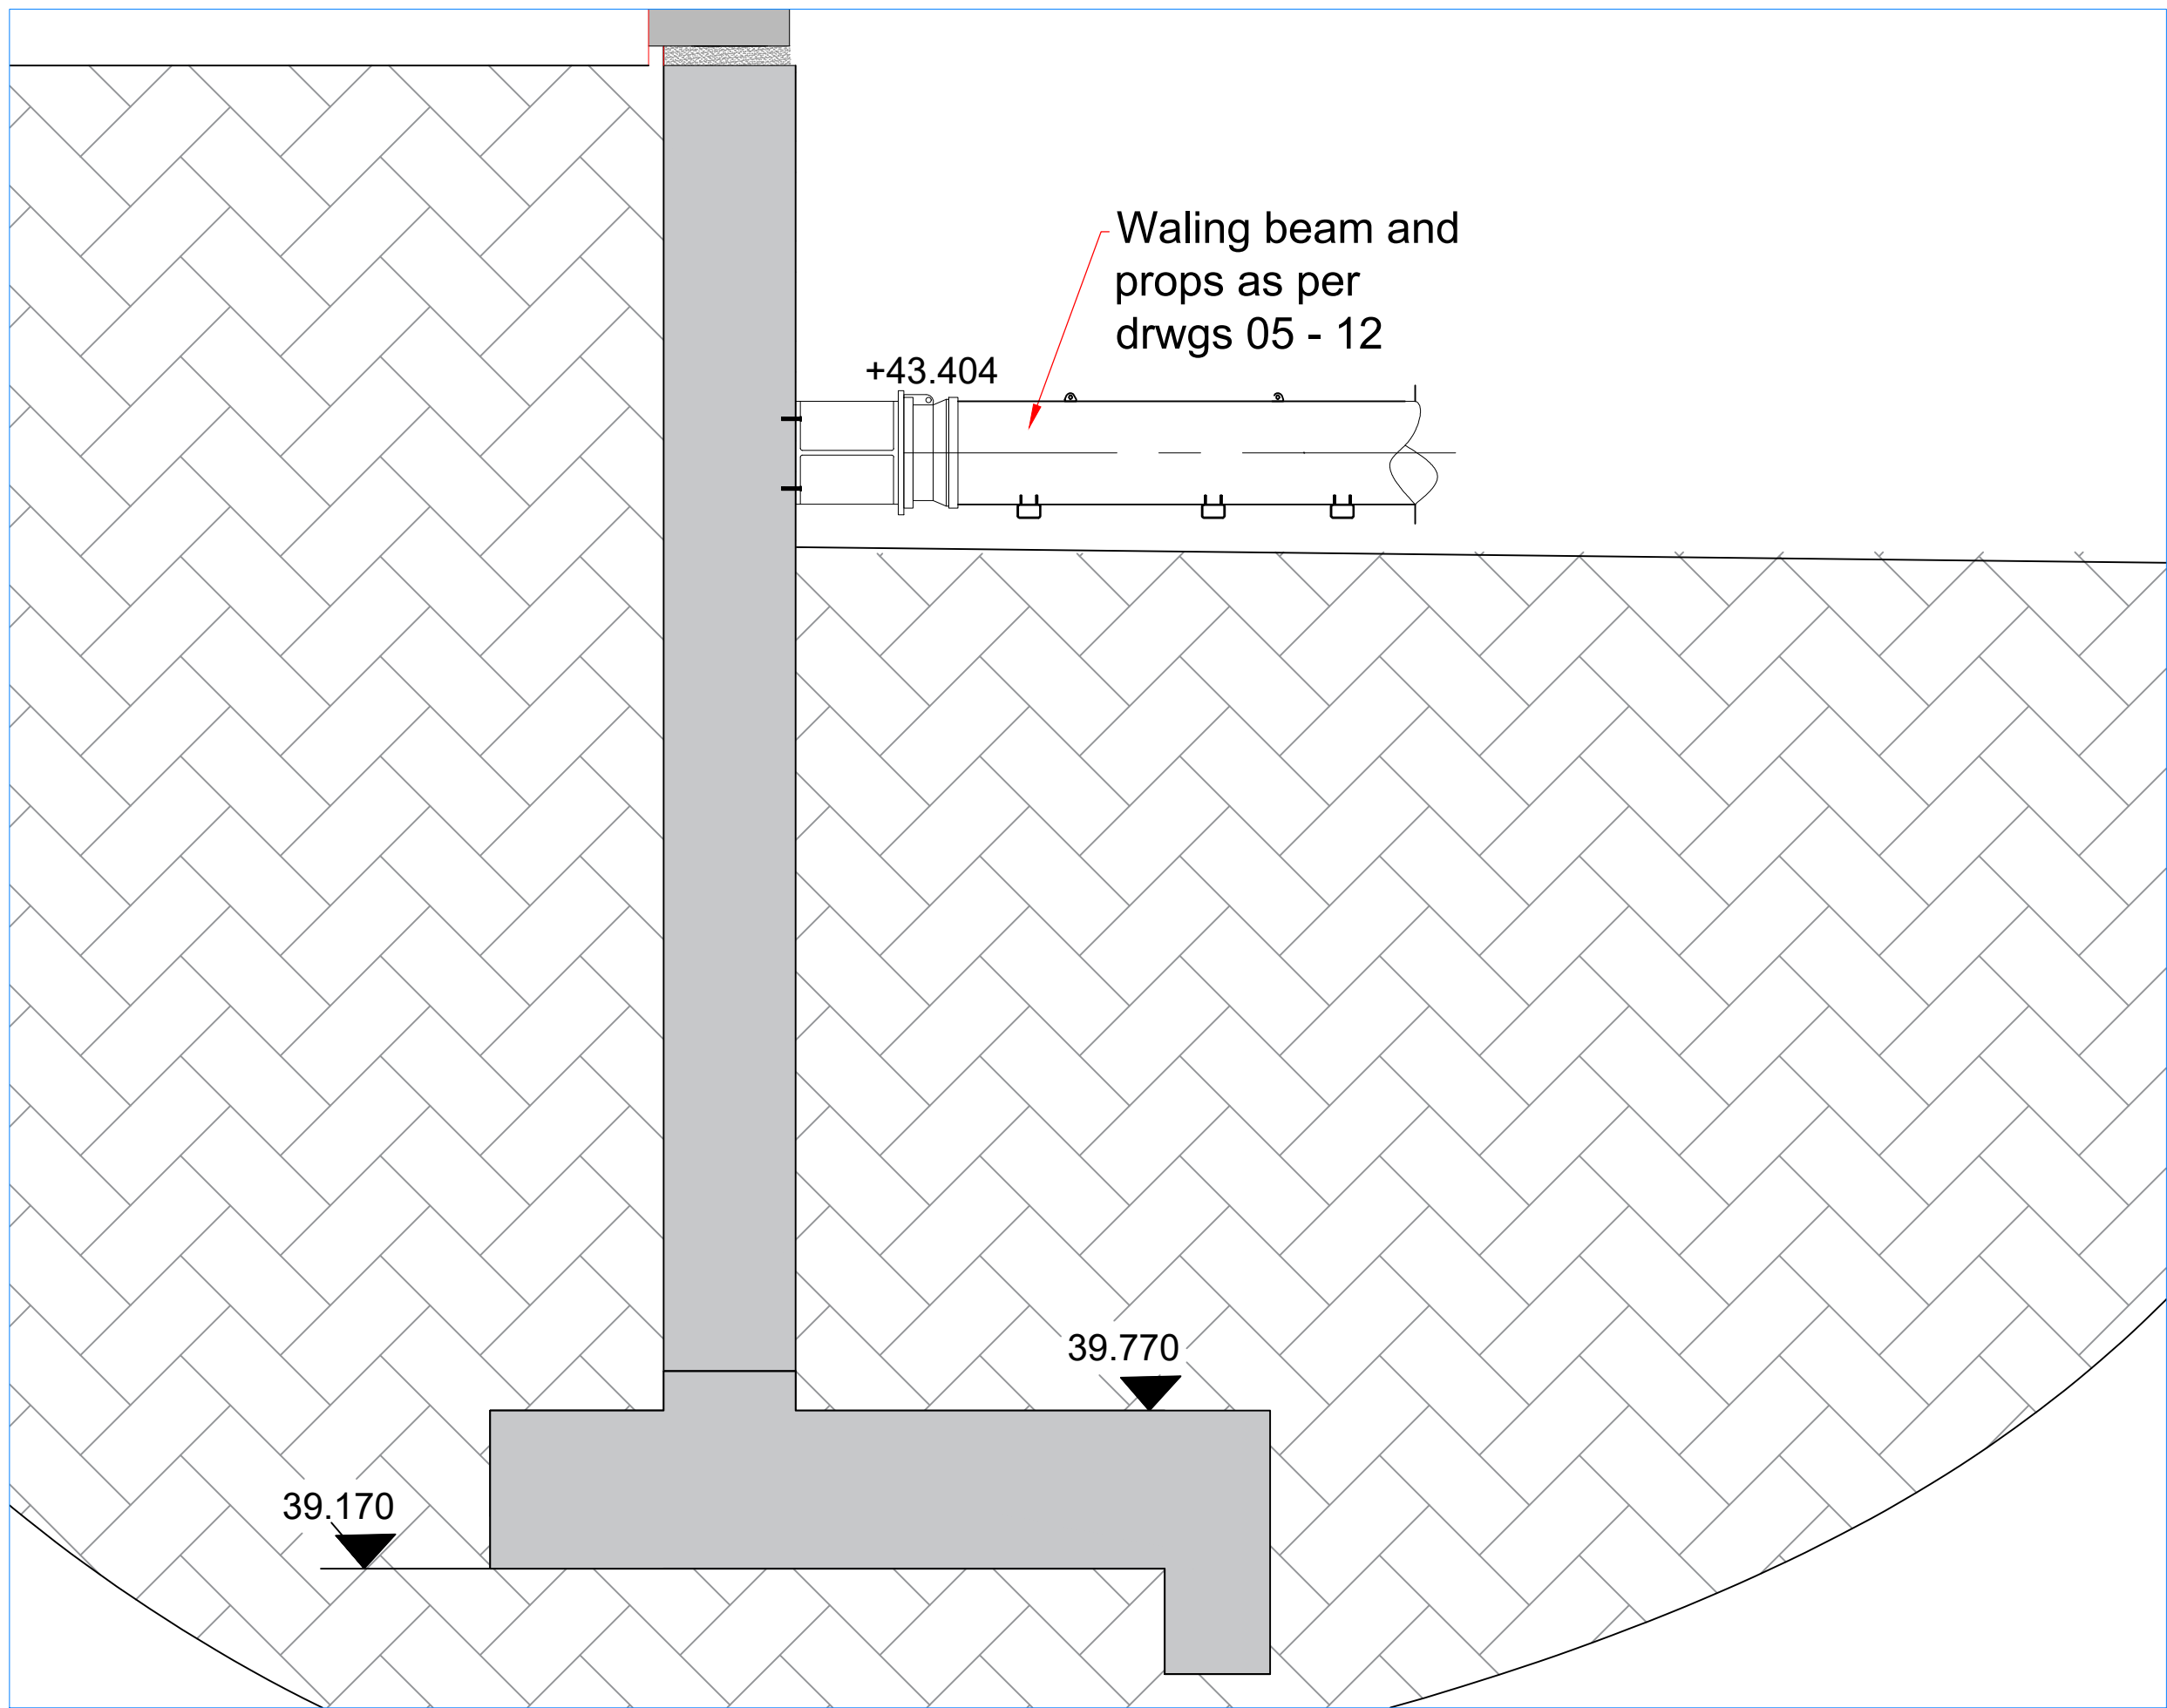

SEQUENCE 8 - ONCE ALL UNDERPIN WERE COMPLETED AND BACKPILLEDE, INSTALL WALER AND SHORES

SCALE: 1:25

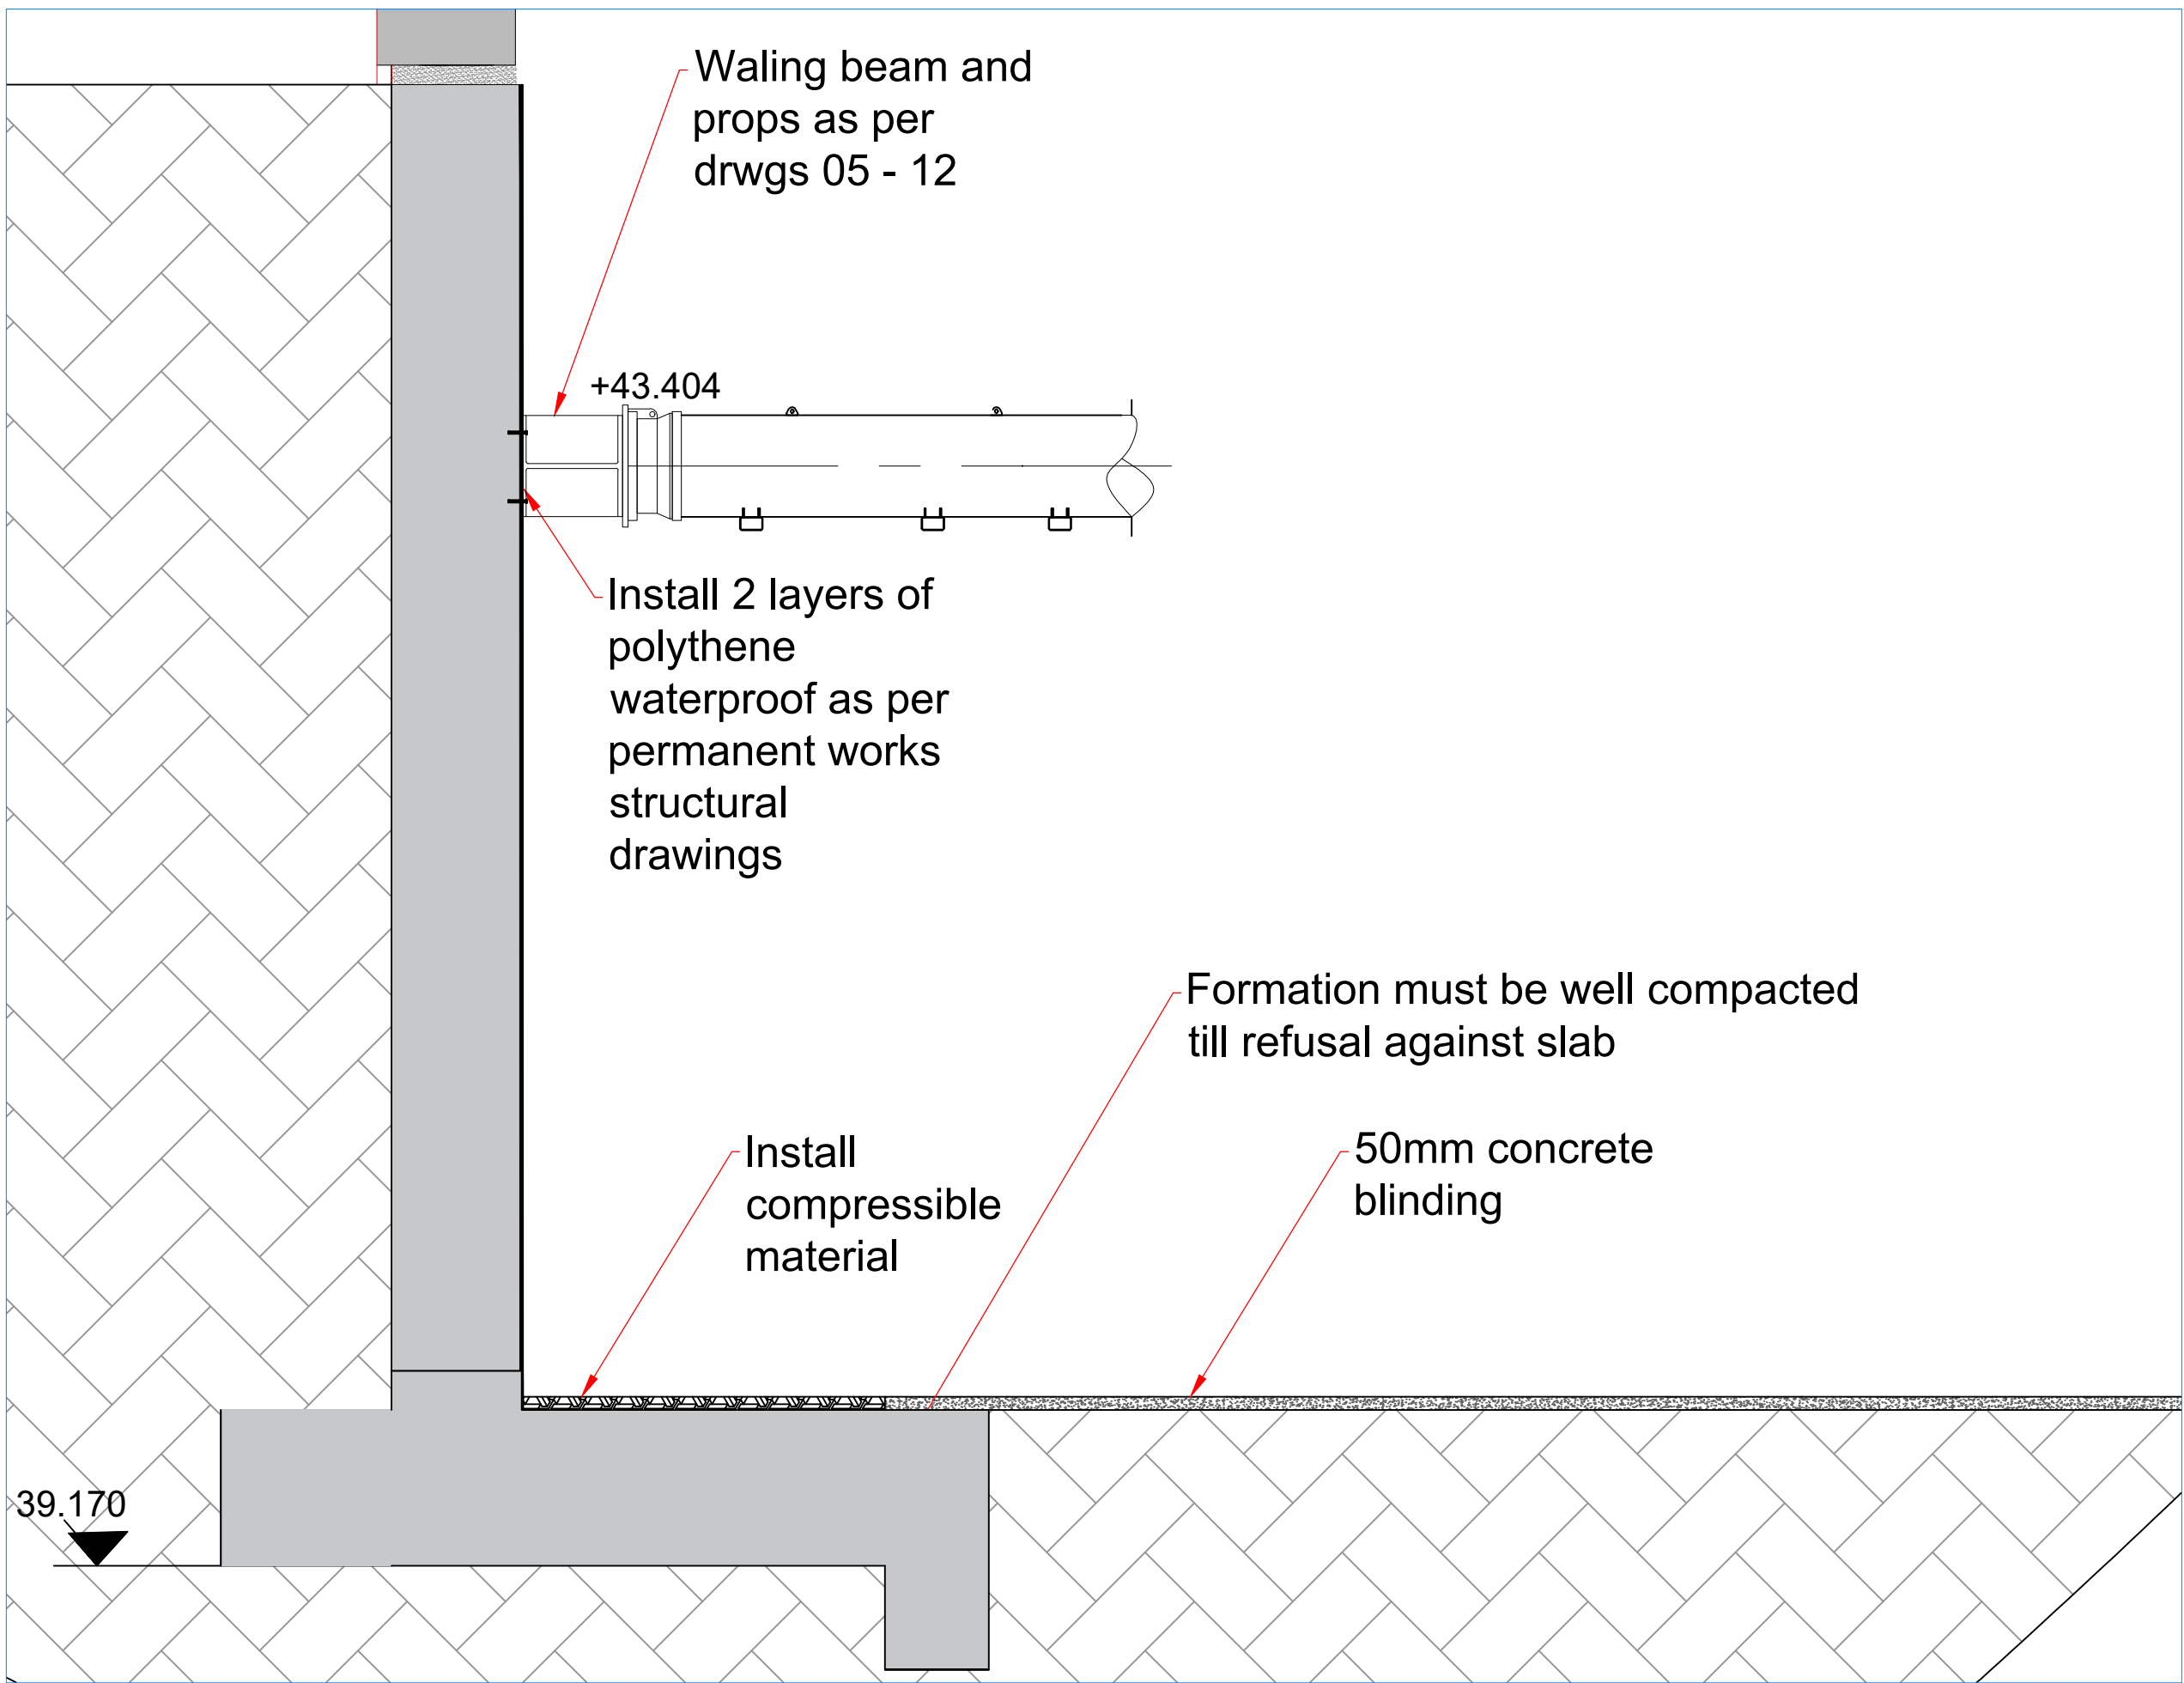

SEQUENCE 9 - GENERAL EXCAVATION TILL FORMATION LEVEL, INSTALL COMPRESSIBLE MATERIAL

SCALE: 1:25

NOTES

1. All dimensions are in mm UNO.
2. This drawing must be read in conjunction with all relevant architects, engineer and specialist latest drawings and specifications. Any discrepancies must be reported to DFS engineer and architect immediately.

P06	15.08.23	Revised	Issue	DA	AA
P05	30.7.23	Revised	Issue	DA	AA
P04	09.6.23	Revised	Issue	DA	AA
P03	12.5.23	Revised	Issue	DA	AA
P02	09.5.23	Revised	Issue	DA	AA
P01	03.5.23	Revised	Issue	DA	AA
P00	30.4.23	Preliminary	Issue	DA	AA
Rev	Date	Revision Description	DRN	CHK	

FOR APPROVAL




DEEP FOUNDATIONS SPECIALISTS LIMITED  
2nd FLOOR, THE PORTER BUILDING 1 BRUNEL WAY  
SLOUGH SL1 1FQ.  
TELEPHONE: 01753 396498

BROXWOOD VIEW LIMITED


BROXWOOD VIEW, 29 ST.  
EDMUND'S TERRACE LONDON  
NW8 7QH

UNDERPINNING  
SEQUENCE - 7 - 10


DATE	29 APRIL 2023	DESIGN	DA	CHECKED	AA
NO.	DFS221011-15	REV	06	SCALE	IS AS SHOWN @ A1

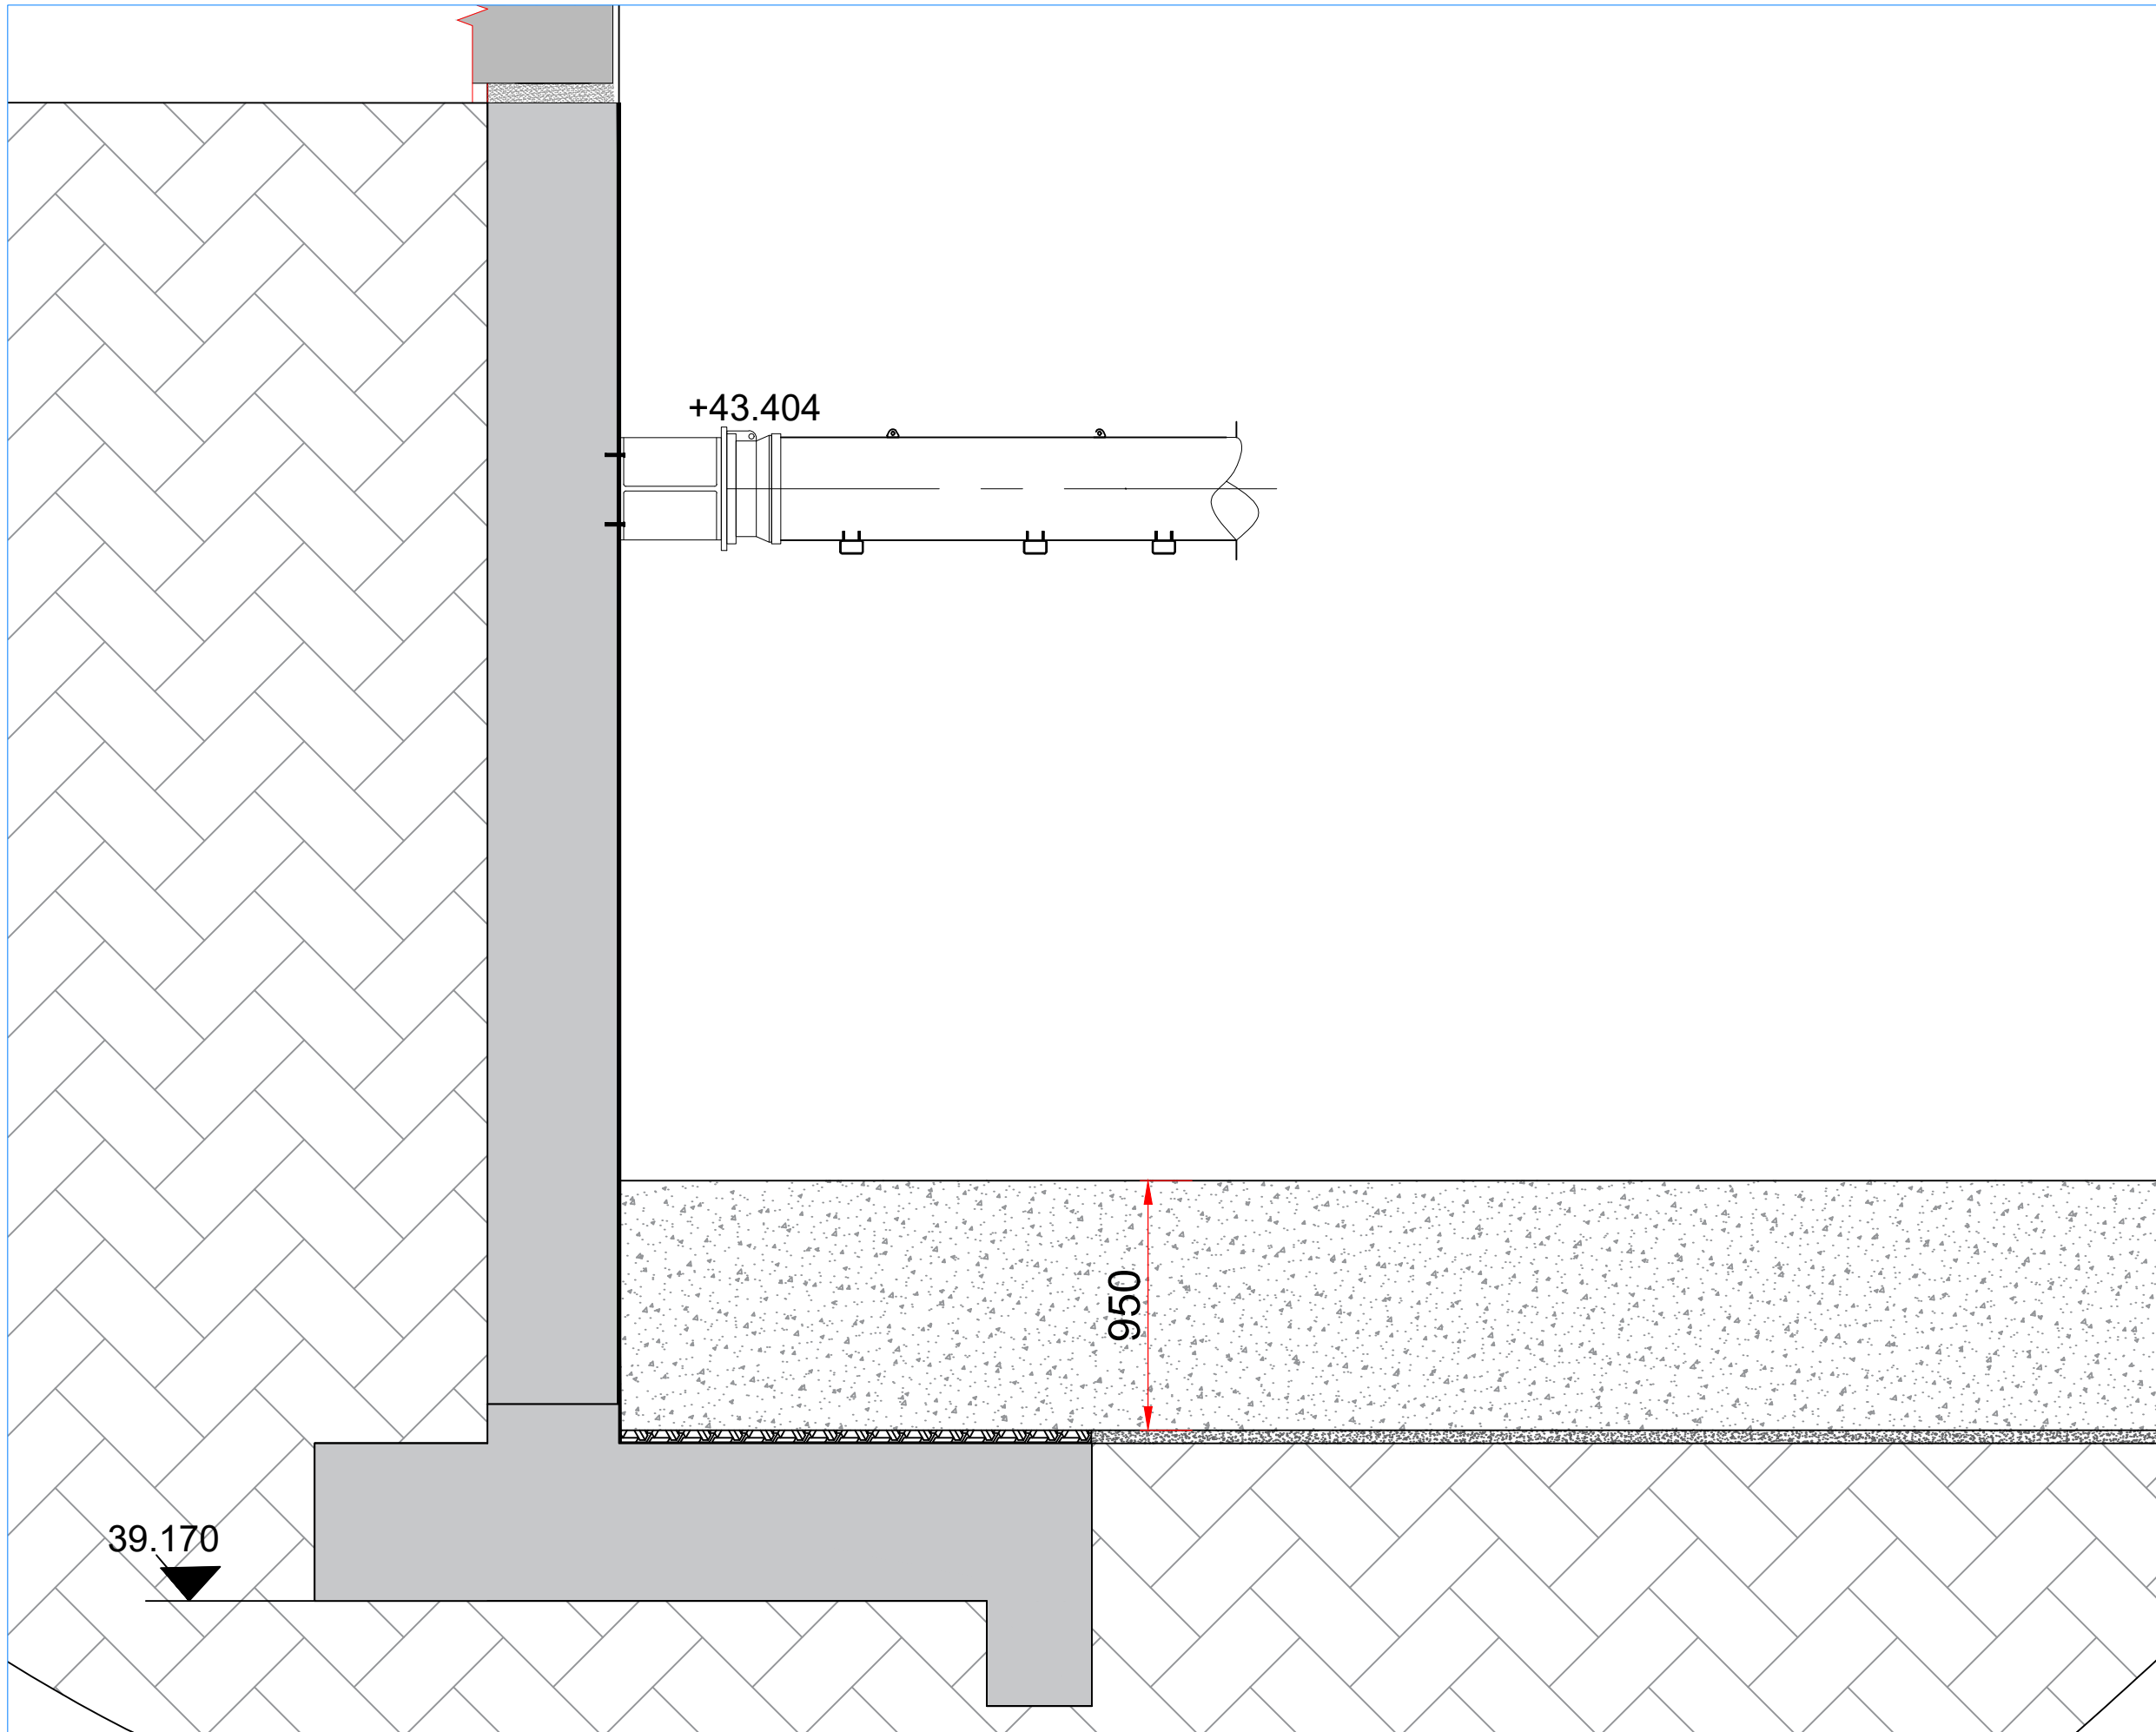


SEQUENCE 10 - POUR RAFT SLAB  
SCALE: 1:25

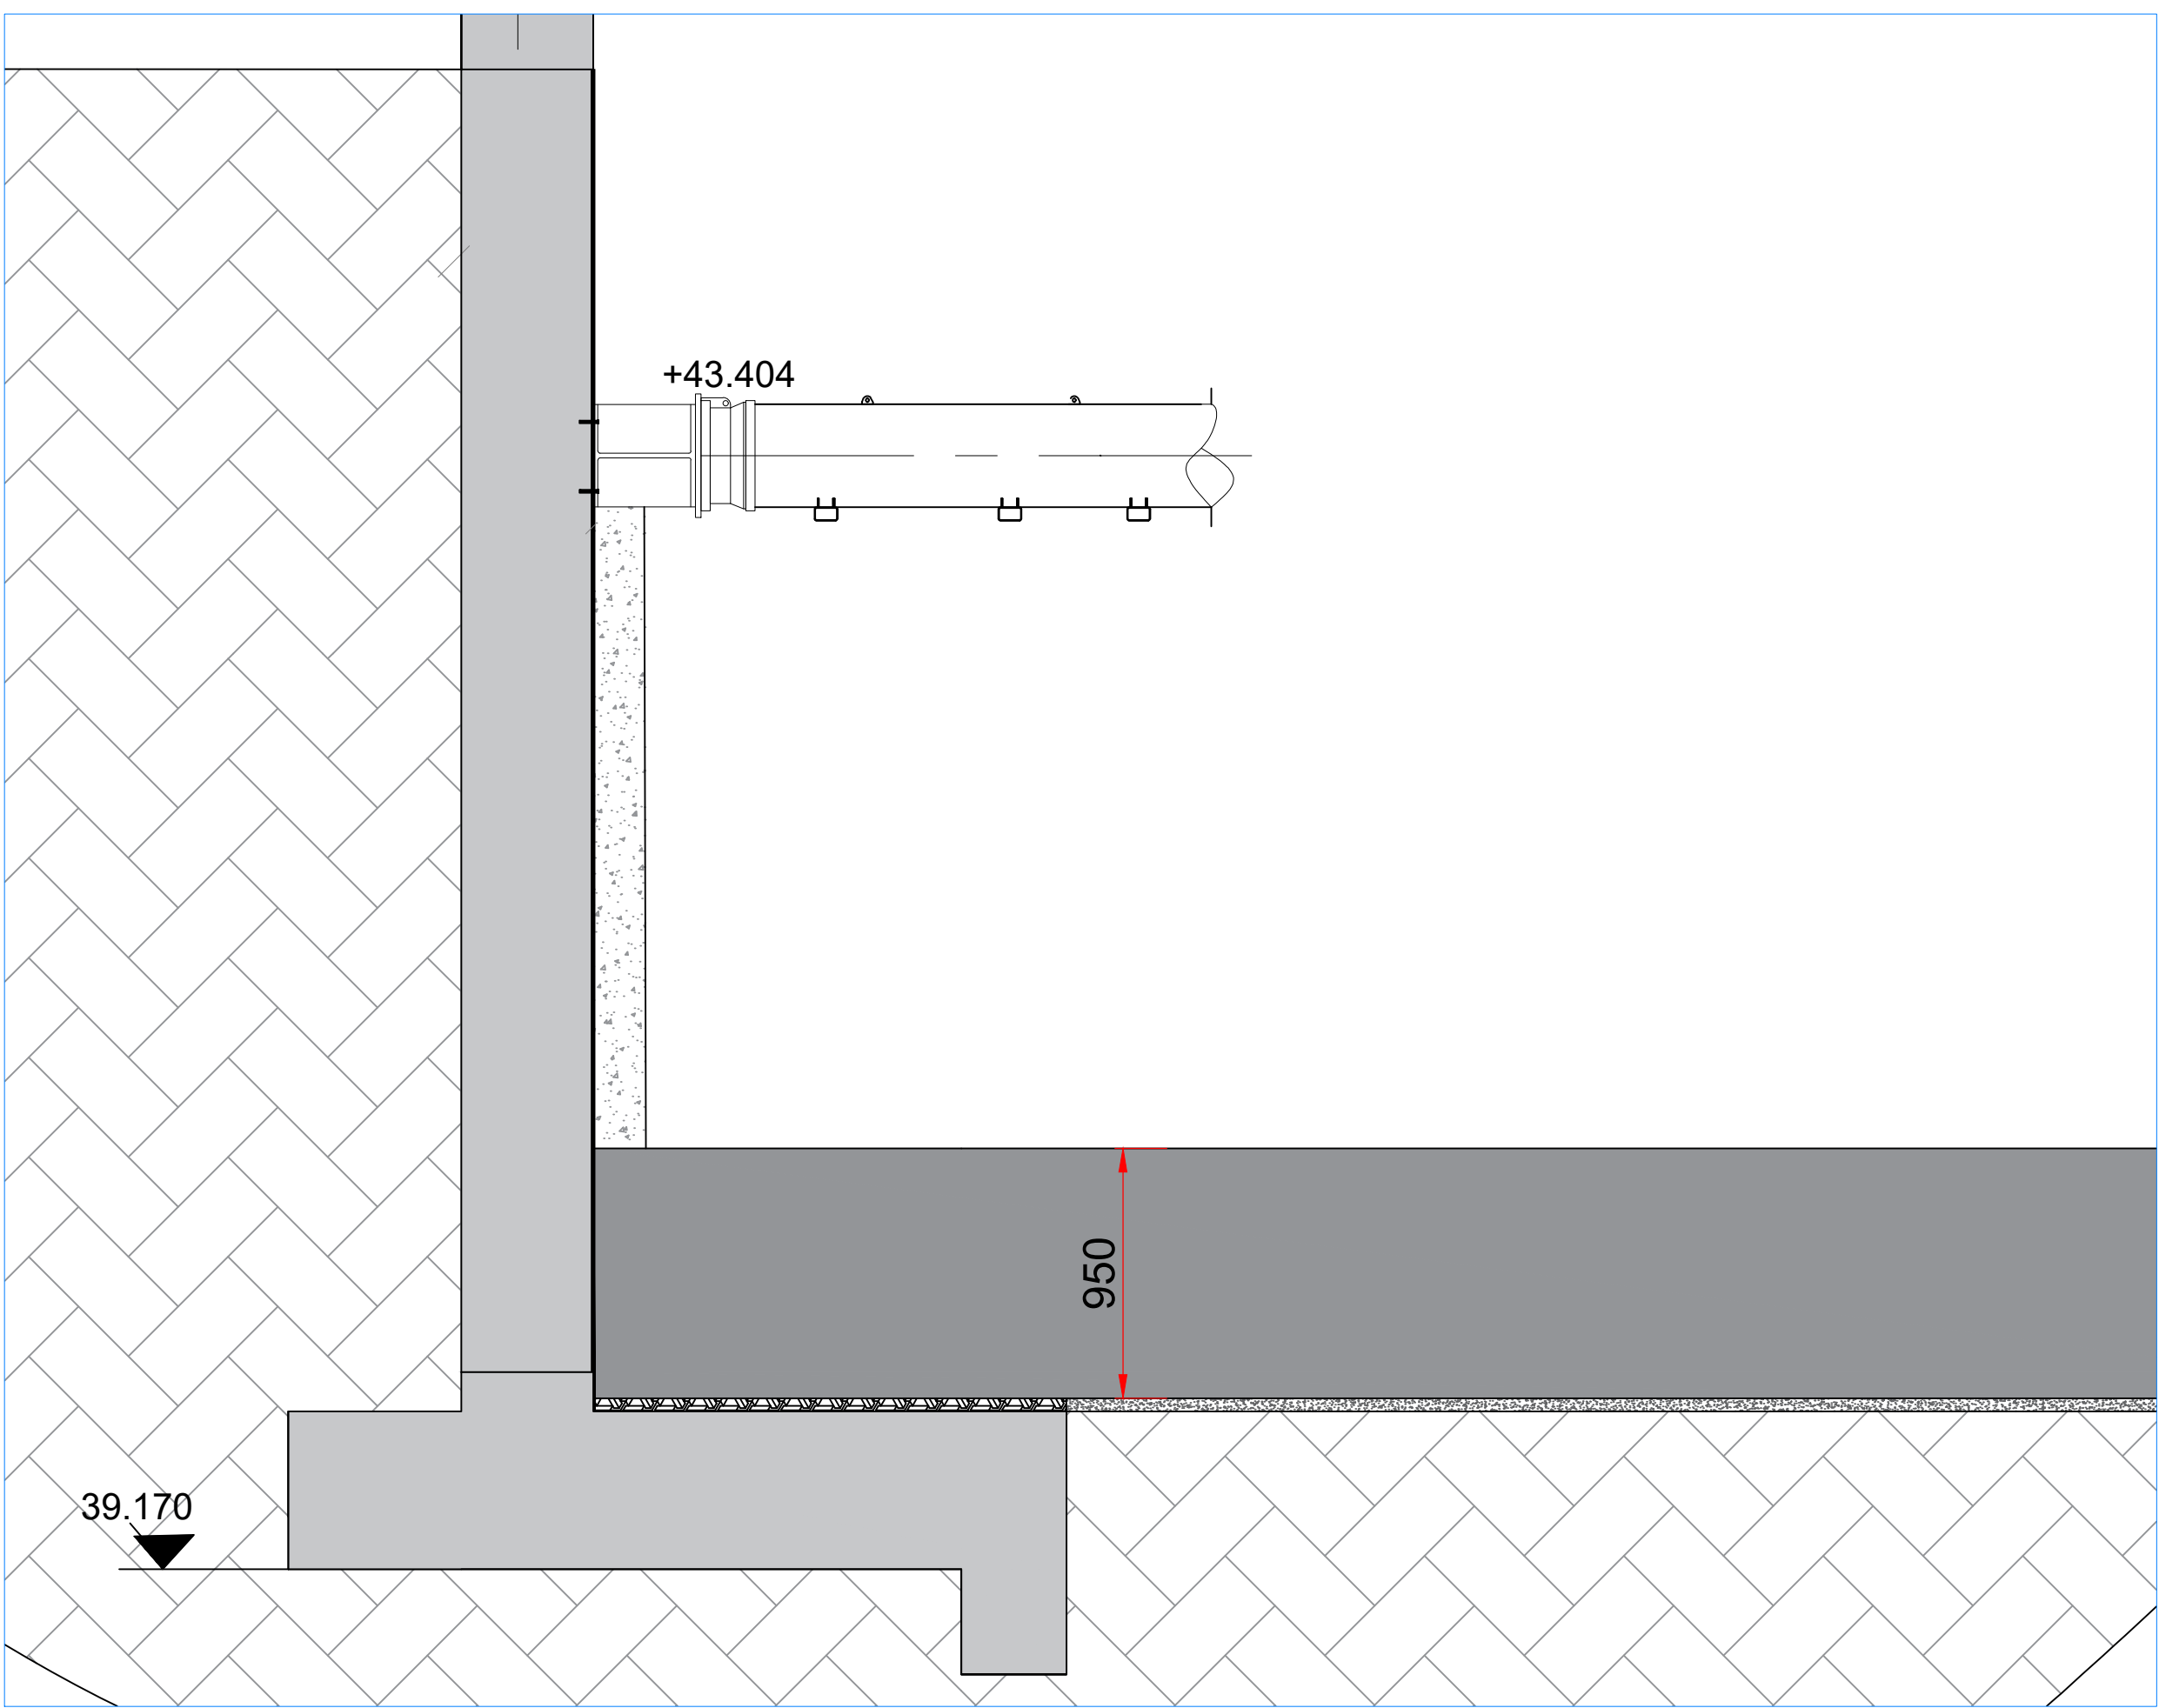

SEQUENCE 11 - POUR LINER WALL AND PREPARE TO POUR GROUND SLAB  
SCALE: 1:25

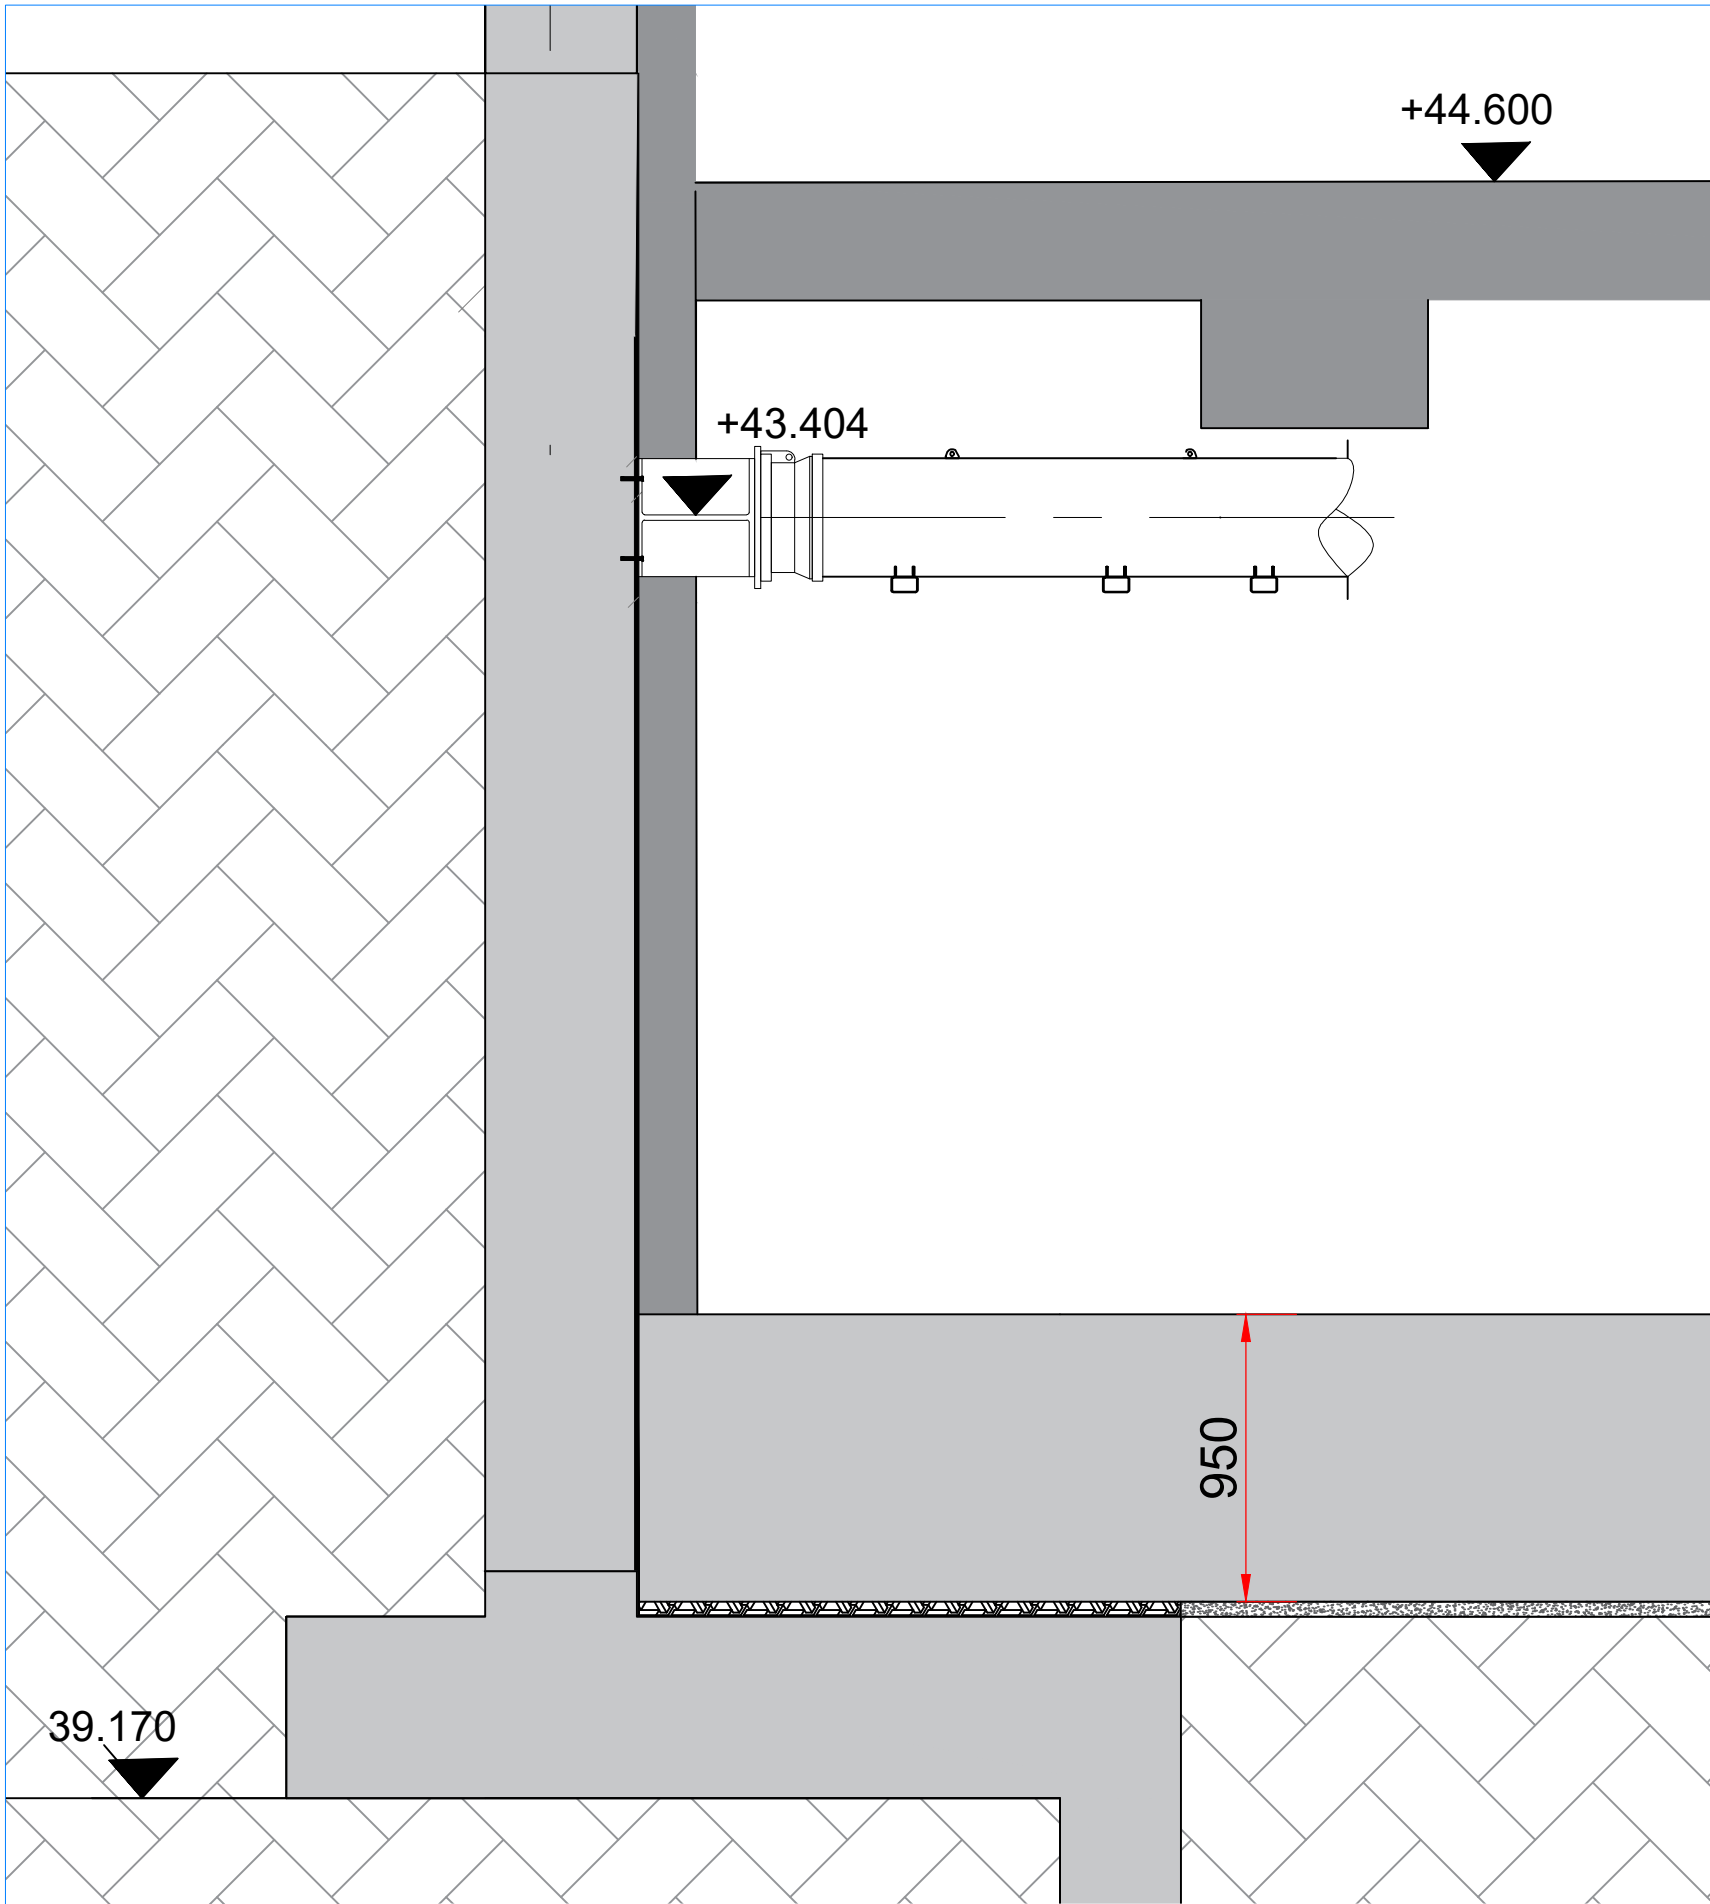

SEQUENCE 12 - CONSTRUCTION OF GROUND SLAB  
SCALE: 1:25

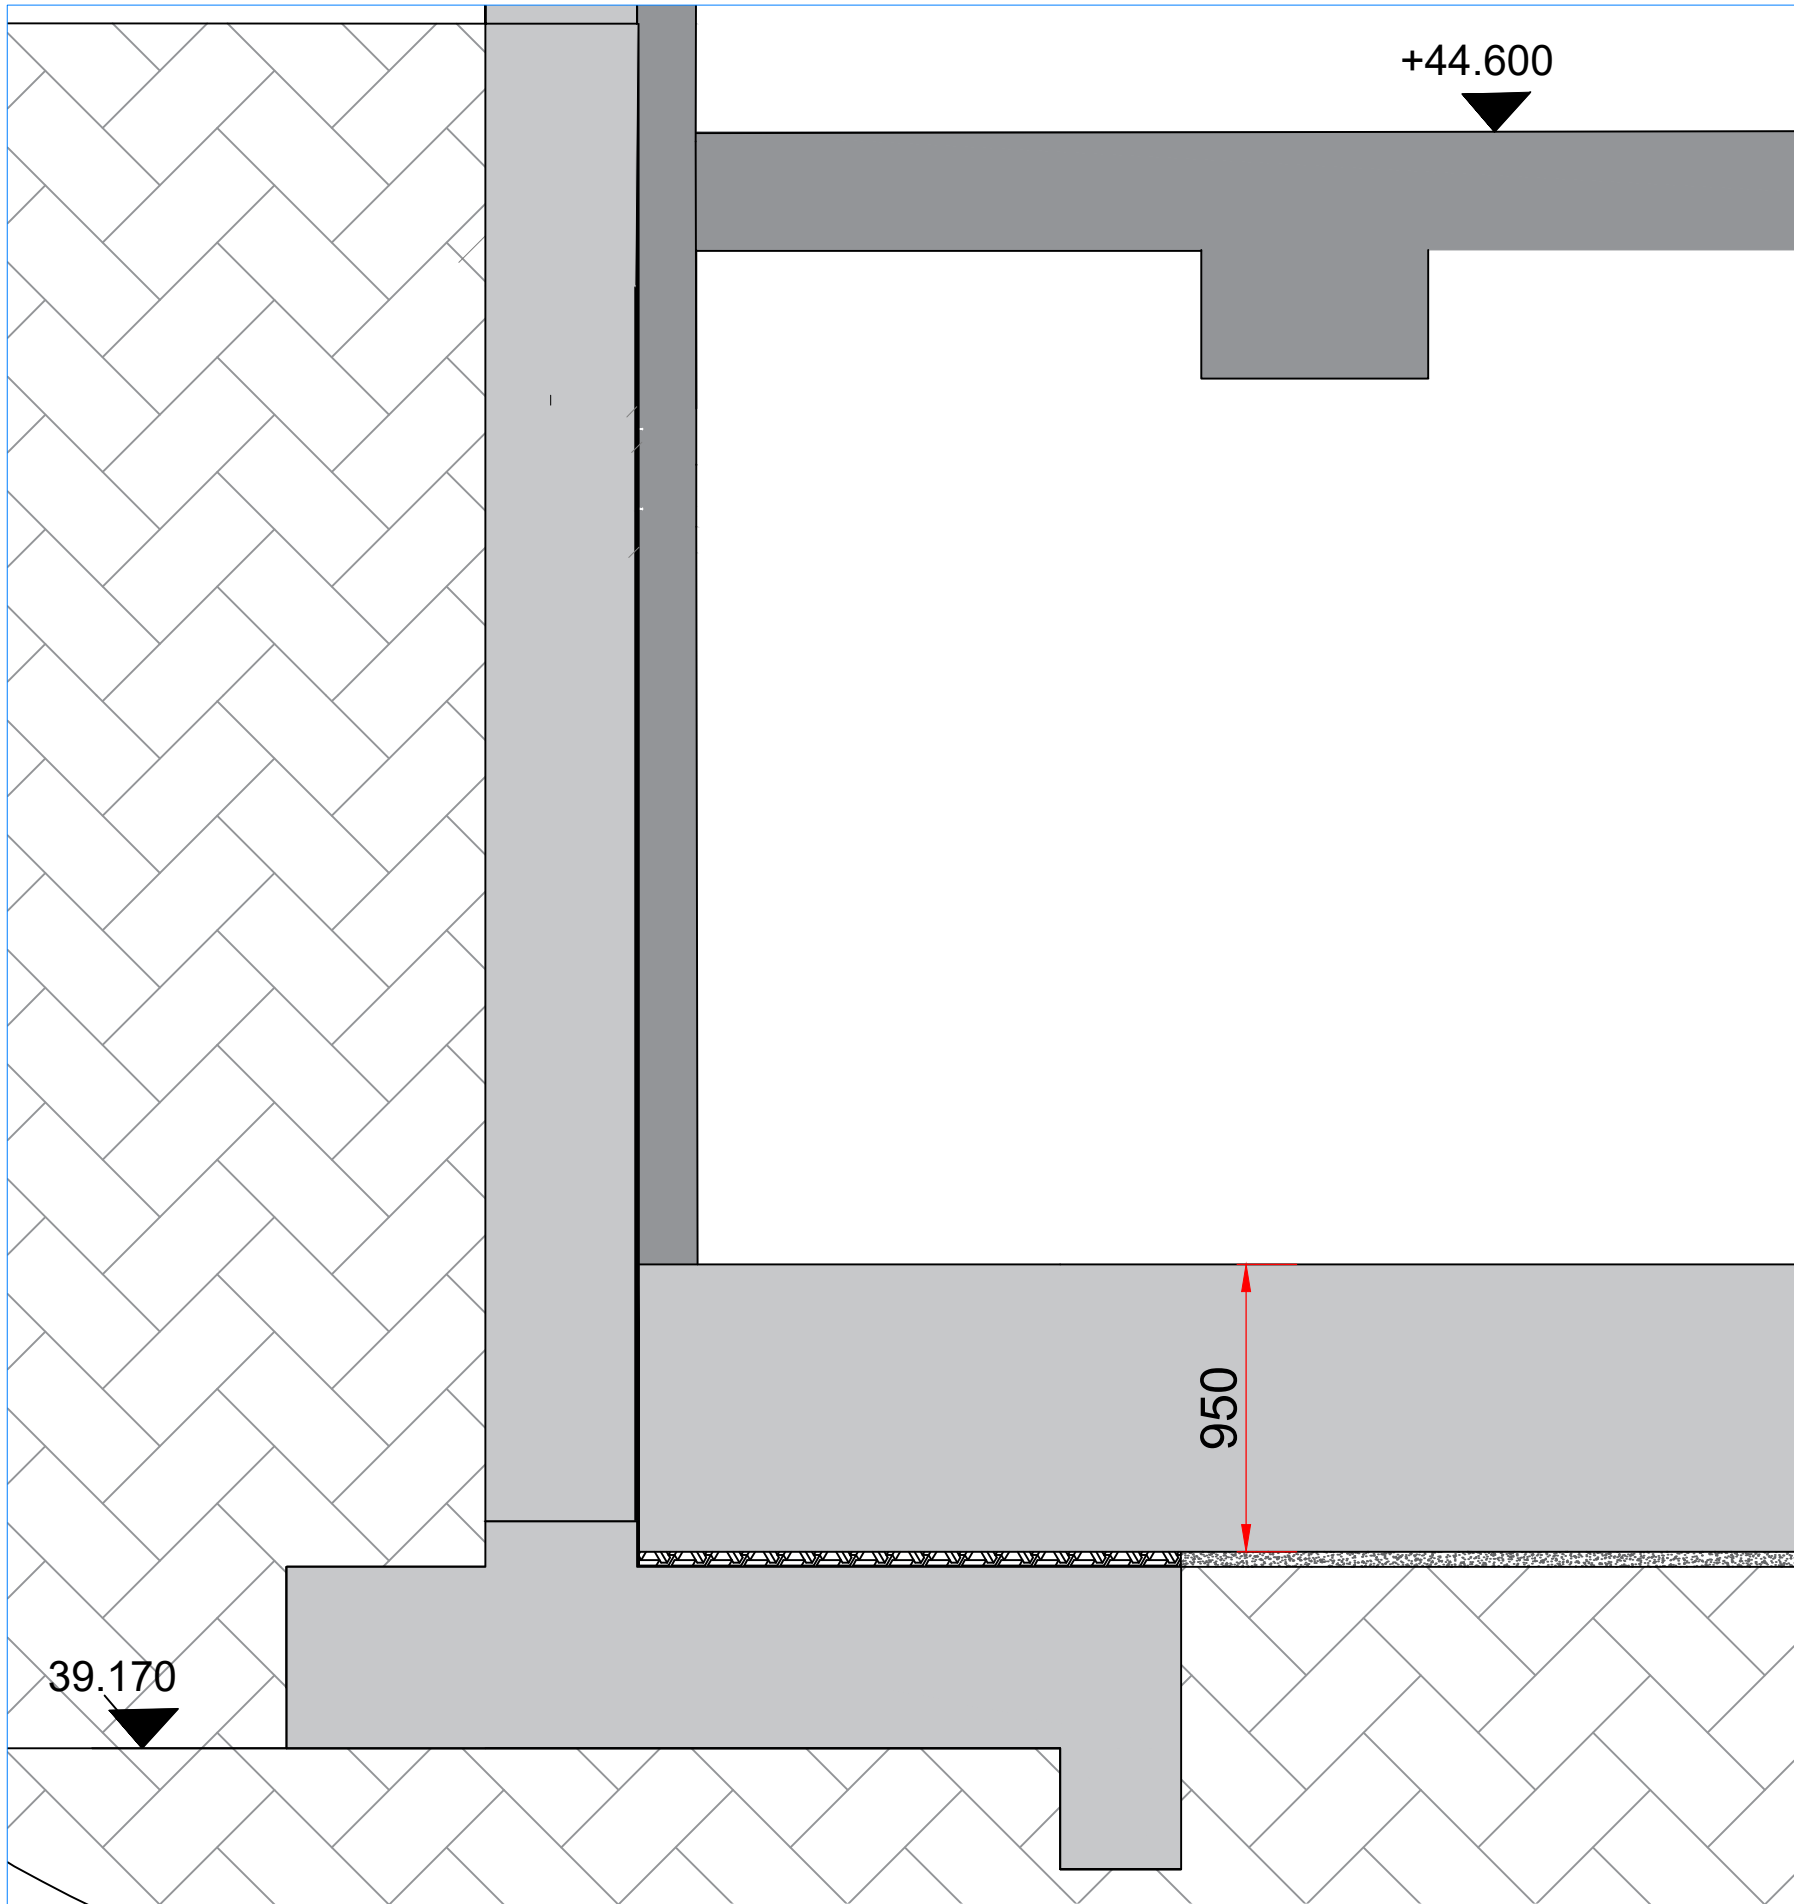

SEQUENCE 13 - REMOVAL OF PROPS  
SCALE: 1:25

NOTES

1. All dimensions are in mm UNO.
2. This drawing must be read in conjunction with all relevant architects, engineer and specialist latest drawings and specifications. Any discrepancies must be reported to DFS engineer and architect immediately.
- 6.

P06	15.08.23	Revised Issue	DA	AA
P05	30.7.23	Revised Issue	DA	AA
P04	09.6.23	Revised Issue	DA	AA
P03	12.5.23	Revised Issue	DA	AA
P02	09.5.23	Revised Issue	DA	AA
P01	03.5.23	Revised Issue	DA	AA
P00	30.4.23	Preliminary Issue	DA	AA
Rev	Date	Revision Description	DRN	CHK

FOR APPROVAL



DEEP FOUNDATIONS SPECIALISTS LIMITED  
2nd FLOOR, THE PORTER BUILDING 1 BRUNEL WAY  
SLOUGH SL1 1FQ.  
TELEPHONE: 01753 396498

BROXWOOD VIEW LIMITED

BROXWOOD VIEW, 29 ST.  
EDMUND'S TERRACE LONDON  
NW8 7QH

UNDERPINNING  
SEQUENCE - 11 - 12

DATE	29 APRIL 2023	DESIGN	DA	CHECKED	AA
DRAWING NO.	DFS221011-16	REV	06	SCALE	SCALE IS AS SHOWN @ A1