


Do not scale from this drawing, except for planning purposes.
 Check all dimensions on site.
 Subject to survey.
 Subject to site inspection.
 Site boundary lines are indicative only.

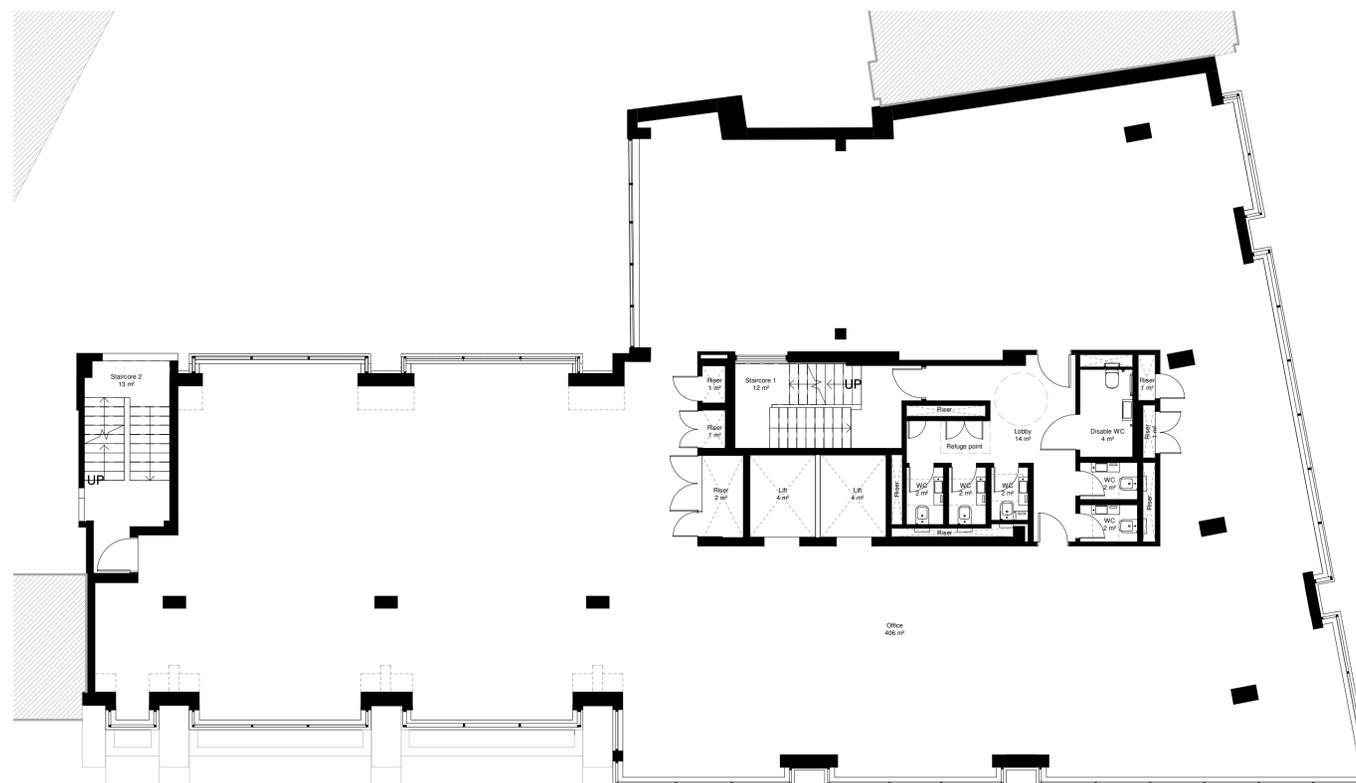

1 04 - Fourth Floor
 1 : 100

Rev	Date	By	Description
Revision Schedule			

project
 164 Shaftesbury Avenue

title
 PROPOSED FOURTH FLOOR
 PLAN

sheet number
PL1104


drawing status
 FOR INFORMATION

contract no. N/A client ref. ---

scale 1 : 100 @ A1 date 04.02.22 drawn by NG checked by AS

project no. P21-024 drawing number CGL-Z1-04-GA-A-PL1104 revision P-

originator - zone - level - type - role - sheet number

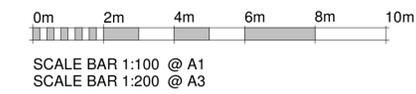

C
 Child Graddon Lewis
 architects & designers
 Studio1
 155 Commercial Street
 Spitalfields
 London E1 6BJ
 T: +44 (0) 20 7539 1200
 E: hg@cgluk.com
 www.cgluk.com