


Do not scale from this drawing, except for planning purposes.
 Check all dimensions on site.
 Subject to survey.
 Subject to site inspection.
 Site boundary lines are indicative only.

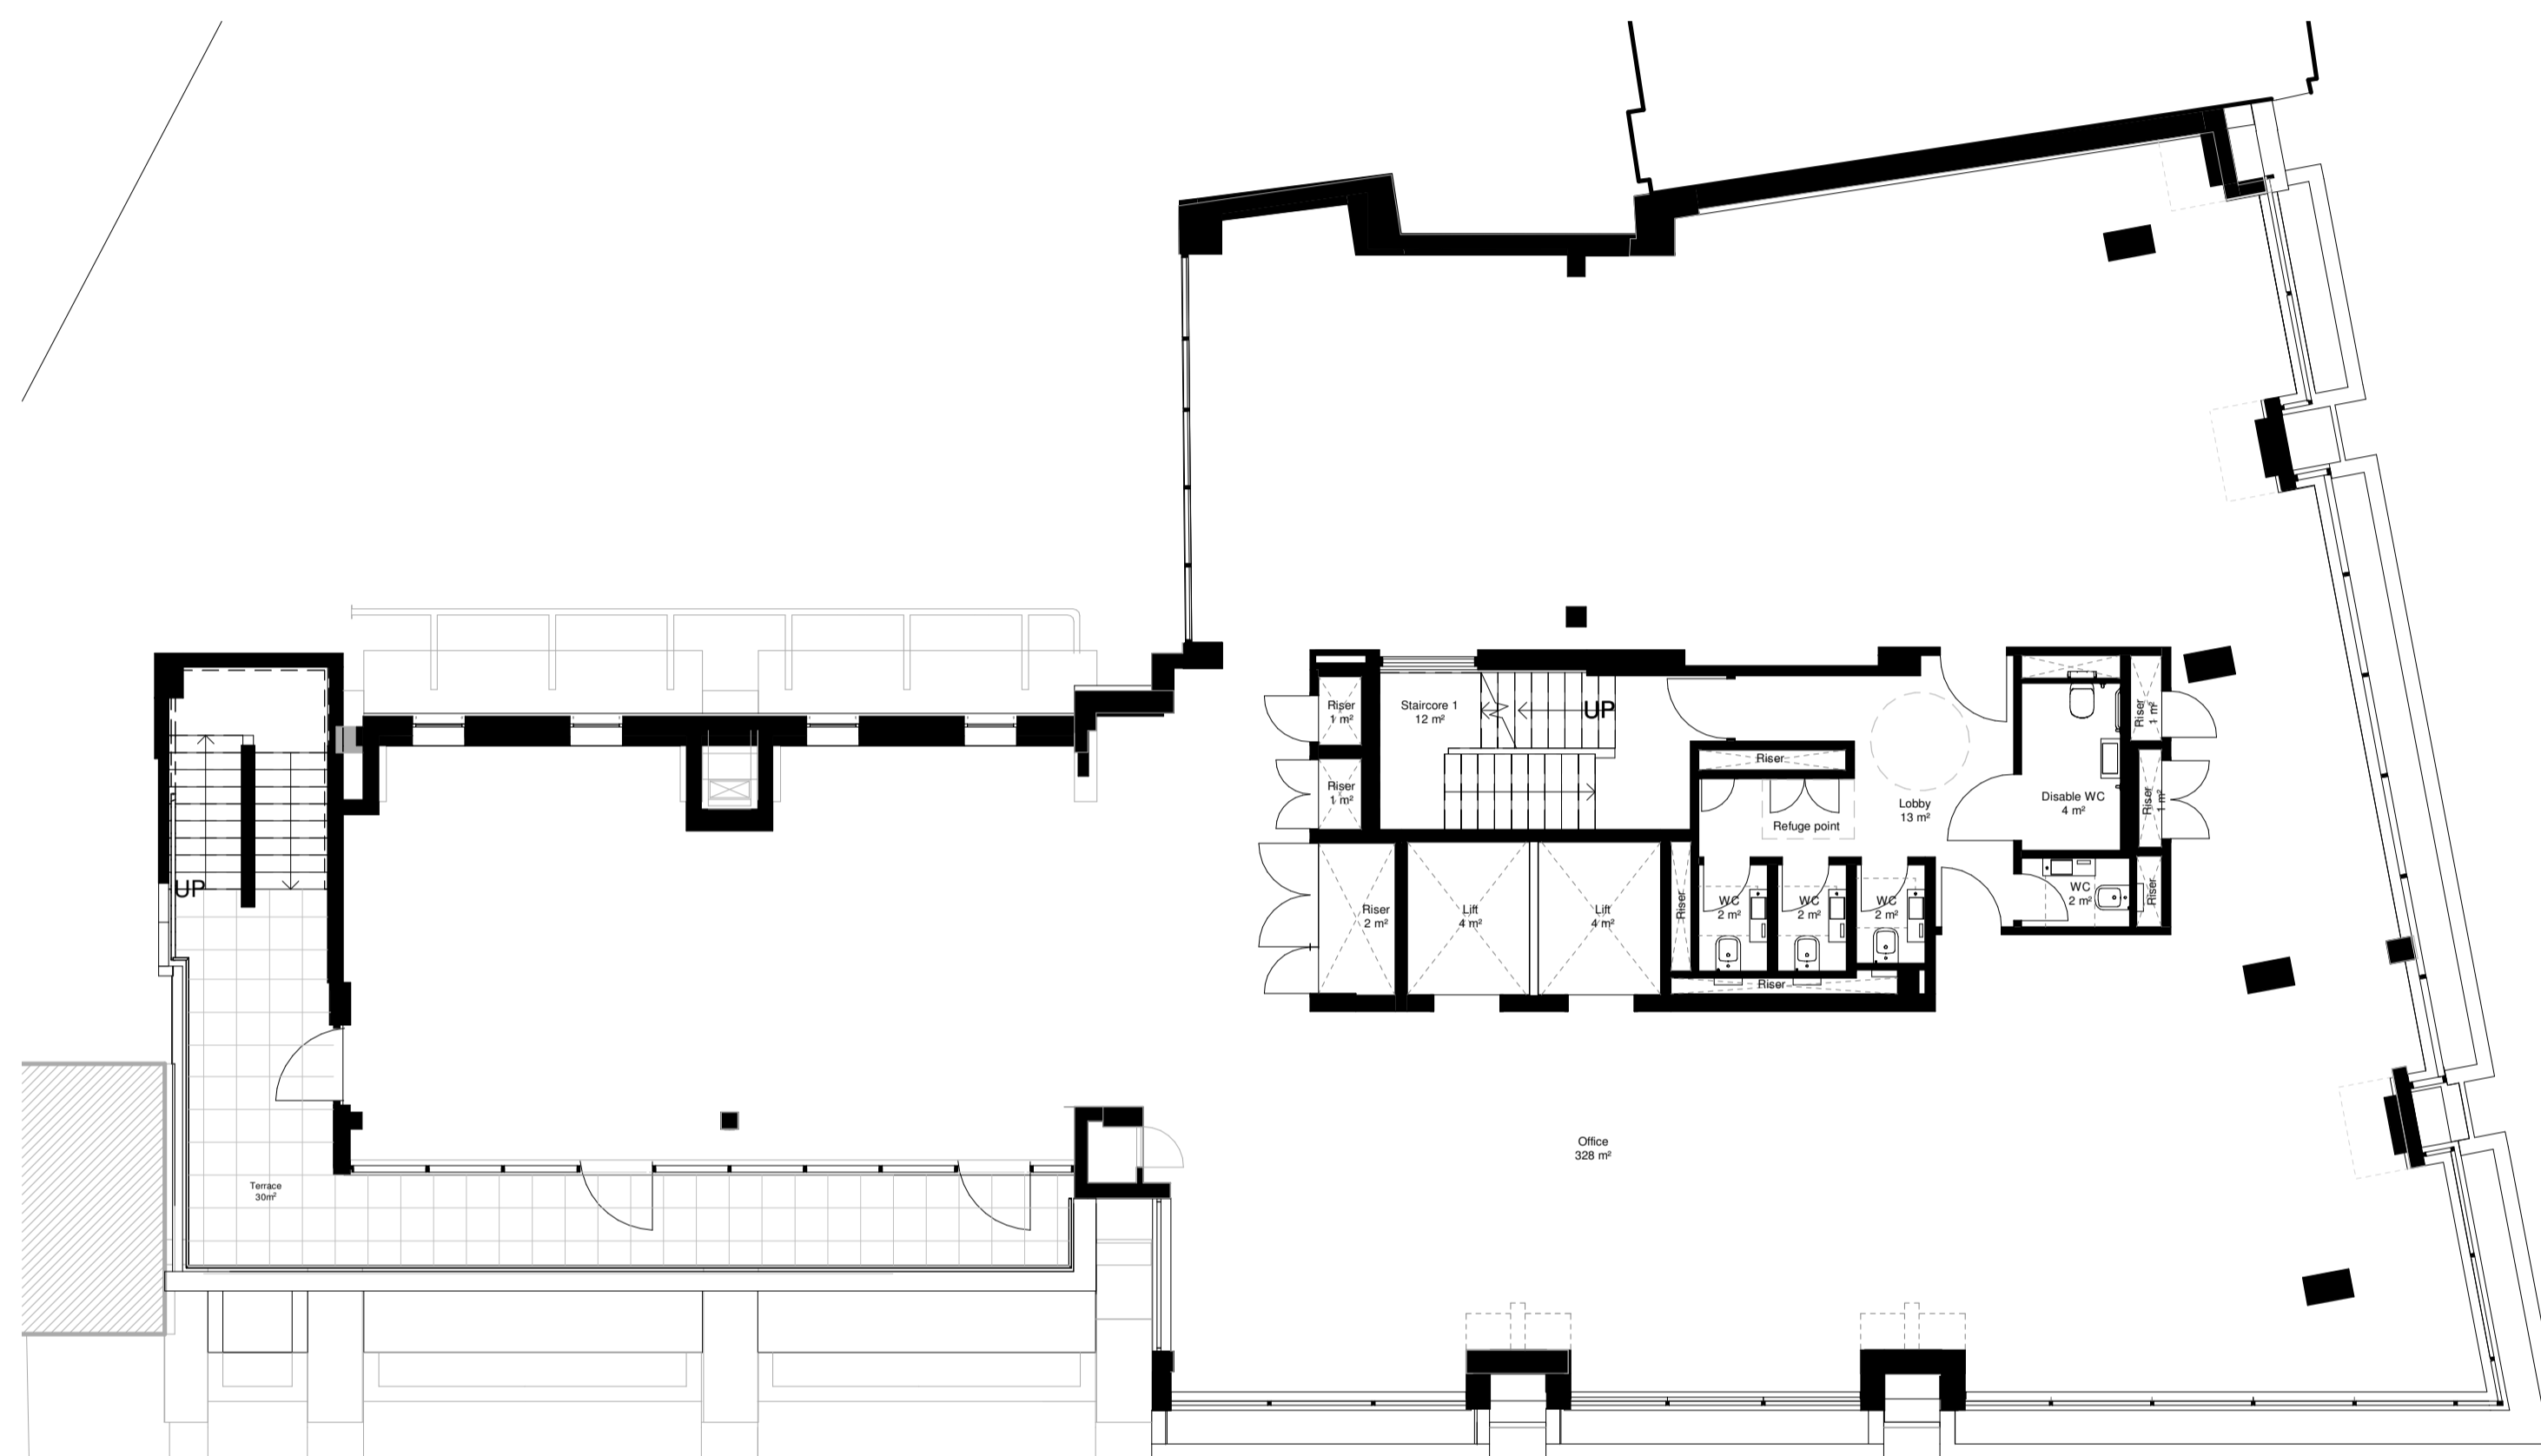

1 05 - Fifth Floor
 1 : 100

Rev	Date	By	Description
Revision Schedule			

project
 164 Shaftesbury Avenue

title
 PROPOSED FIFTH FLOOR
 PLAN

sheet number
PL1105

drawing status
 FOR INFORMATION

contract no.
 N/A

scale
 1 : 100 @ A1

date
 04.02.22


drawn by
 NG

checked by
 AS

project no.
 P21-024CGL-Z1-05-GA-A-PL1105

drawing number
 P-

revision

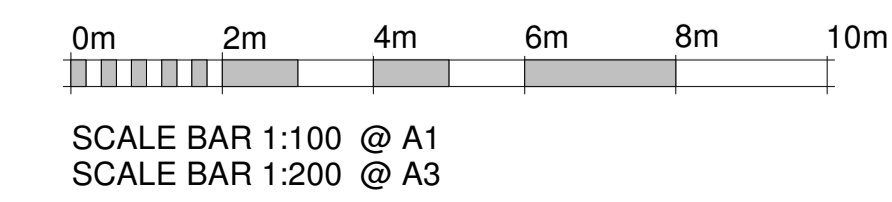

C
 Child Graddon Lewis
 architects & designers
 Studio1
 155 Commercial Street
 Spitalfields
 London E1 6BJ
 T: +44 (0) 20 7539 1200
 E: hg@cgluk.com
 www.cgluk.com