


Do not scale from this drawing, except for planning purposes.  
 Check all dimensions on site.  
 Subject to survey.  
 Subject to site inspection.  
 Site boundary lines are indicative only.

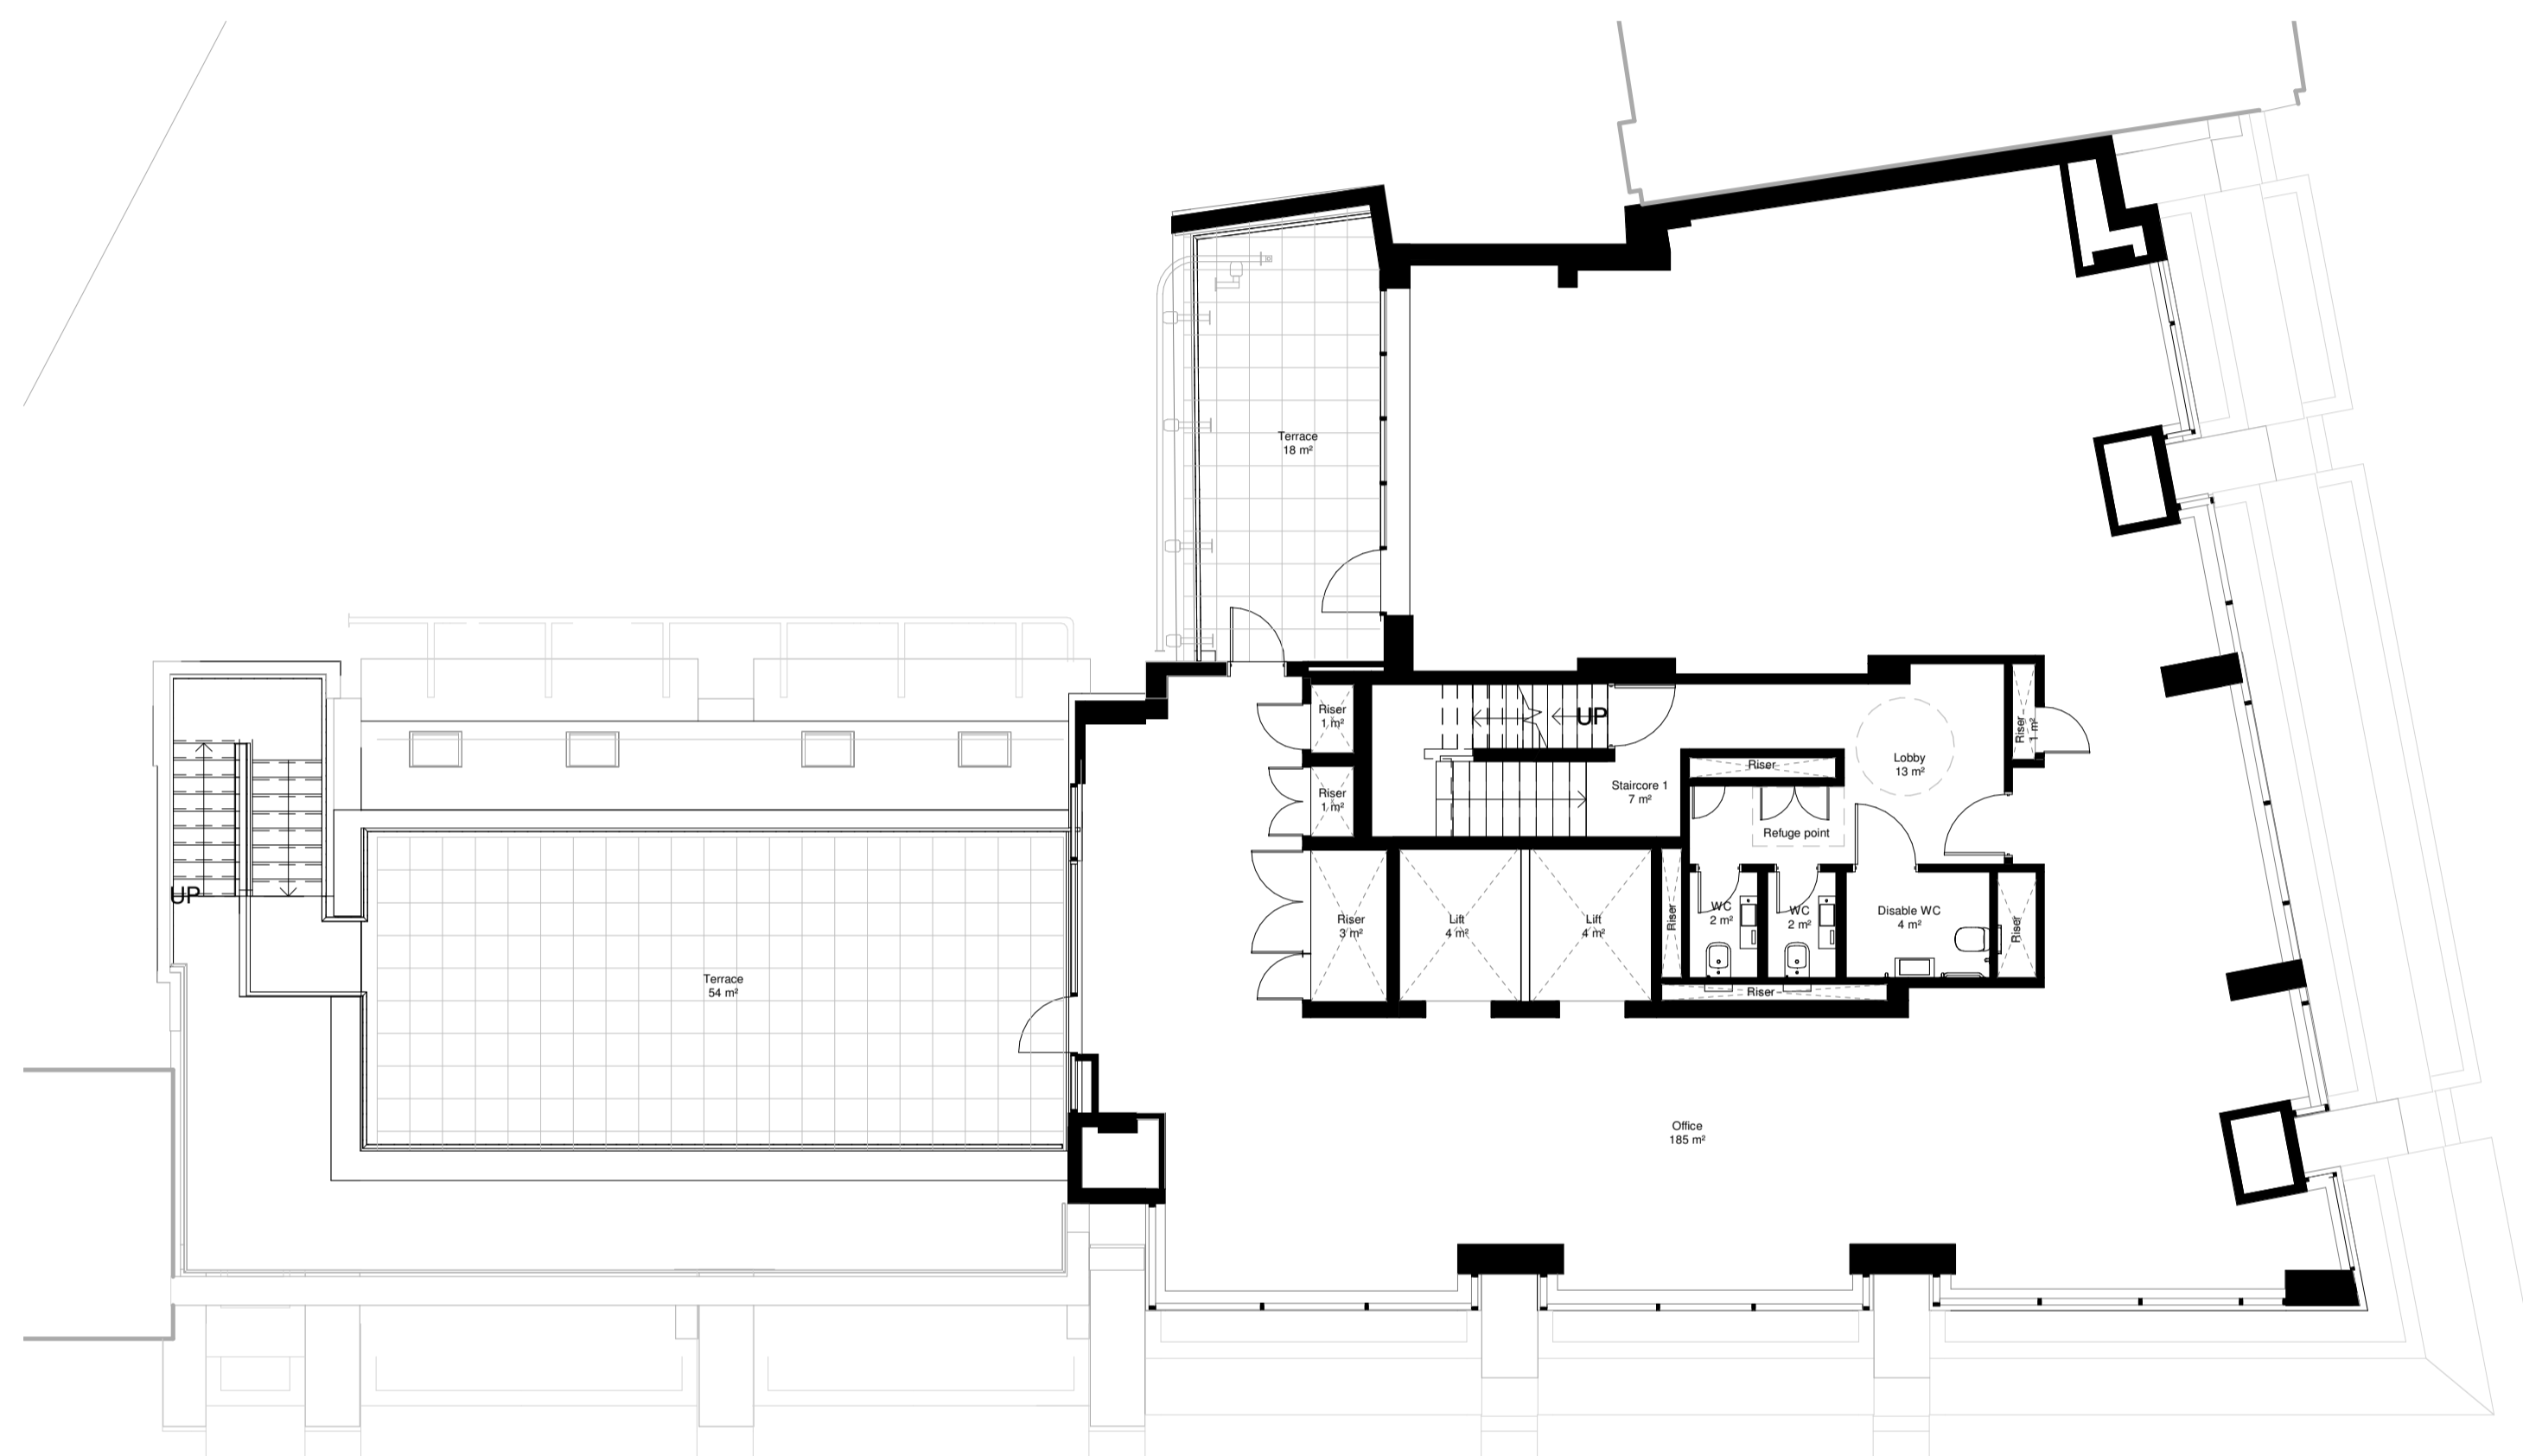

1 06 - Sixth Floor  
 1 : 100

Rev	Date	By	Description
Revision Schedule			

project  
 164 Shaftesbury Avenue

use  
 PROPOSED SIXTH FLOOR  
 PLAN


sheet number  
**PL1106**

drawing status  
 FOR INFORMATION

contract no. N/A client ref. ---

scale	1 : 100 @ A1	date	04/02/22	drawn by	NG	checked by	AS
-------	--------------	------	----------	----------	----	------------	----

project no.	drawing number	revision
P21-024	CGL-Z1-06-GA-A-PL1106	P-
originator - zone	- level - type	- role - sheet number

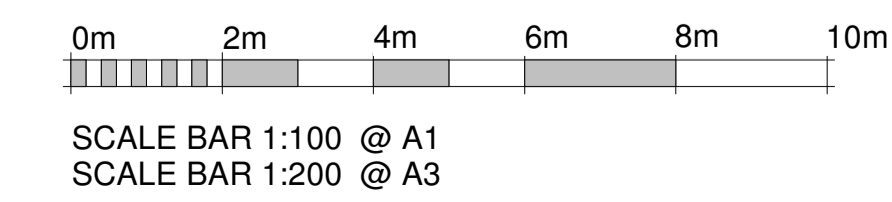

**C**  
 Child Graddon Lewis  
 architects & designers  
 Studio1  
 155 Commercial Street  
 Spitalfields  
 London E1 6BU  
 T: +44 (0) 20 7539 1200  
 E: hg@cgluk.com  
 www.cgluk.com