

Do not scale from this drawing, except for planning purposes.
 Check all dimensions on site.
 Subject to survey.
 Subject to site inspection.
 Site boundary lines are indicative only.



1 Proposed Section A-A
 1 : 100

Rev	Date	By	Description
P/01	03.05.2022	AS	MEP equipment added to roof
P/02	11.04.2022	AS	Planning Application

Revision Schedule

project
 164 Shaftesbury Avenue

title
 PROPOSED SECTION A-A


sheet number
PL1300

drawing status
 FOR INFORMATION

contract no. N/A client ref. ---

scale 1 : 100 @ A1 date 11/03/21 drawn by AS checked by JF

project no. P21-024 drawing number CGL-XX-SE-DR-A-PL1300P01 revision
originator - zone - level - type - role - sheet number

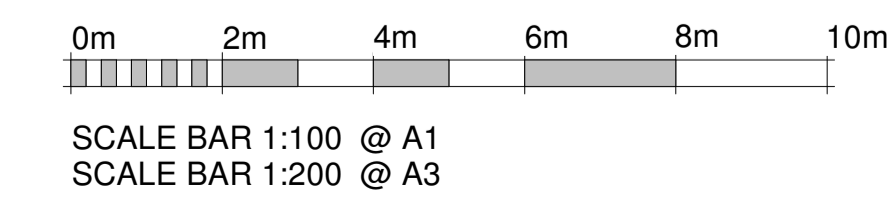

C

Child Graddon Lewis
 architects & designers

Studio1
 155 Commercial Street
 Spitalfields
 London E1 6BJ

T: +44 (0) 20 7539 1200
 E: hg@cgluk.com
 www.cgluk.com